



Existing Floor Plan

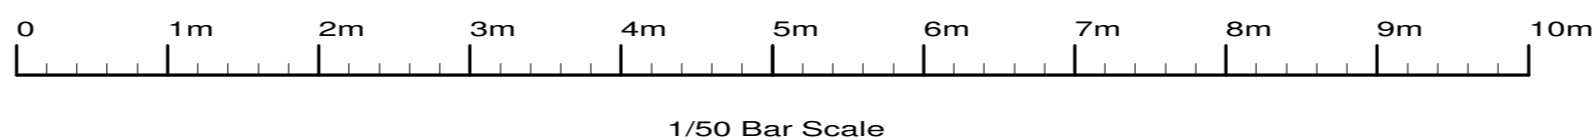



These plans have been produced to a recognized scale and a standard paper size, both shown in the title block. If you have received this drawing as a pdf or similar file type, please check when printing that you have an accurately sized drawing using the scale bar provided.

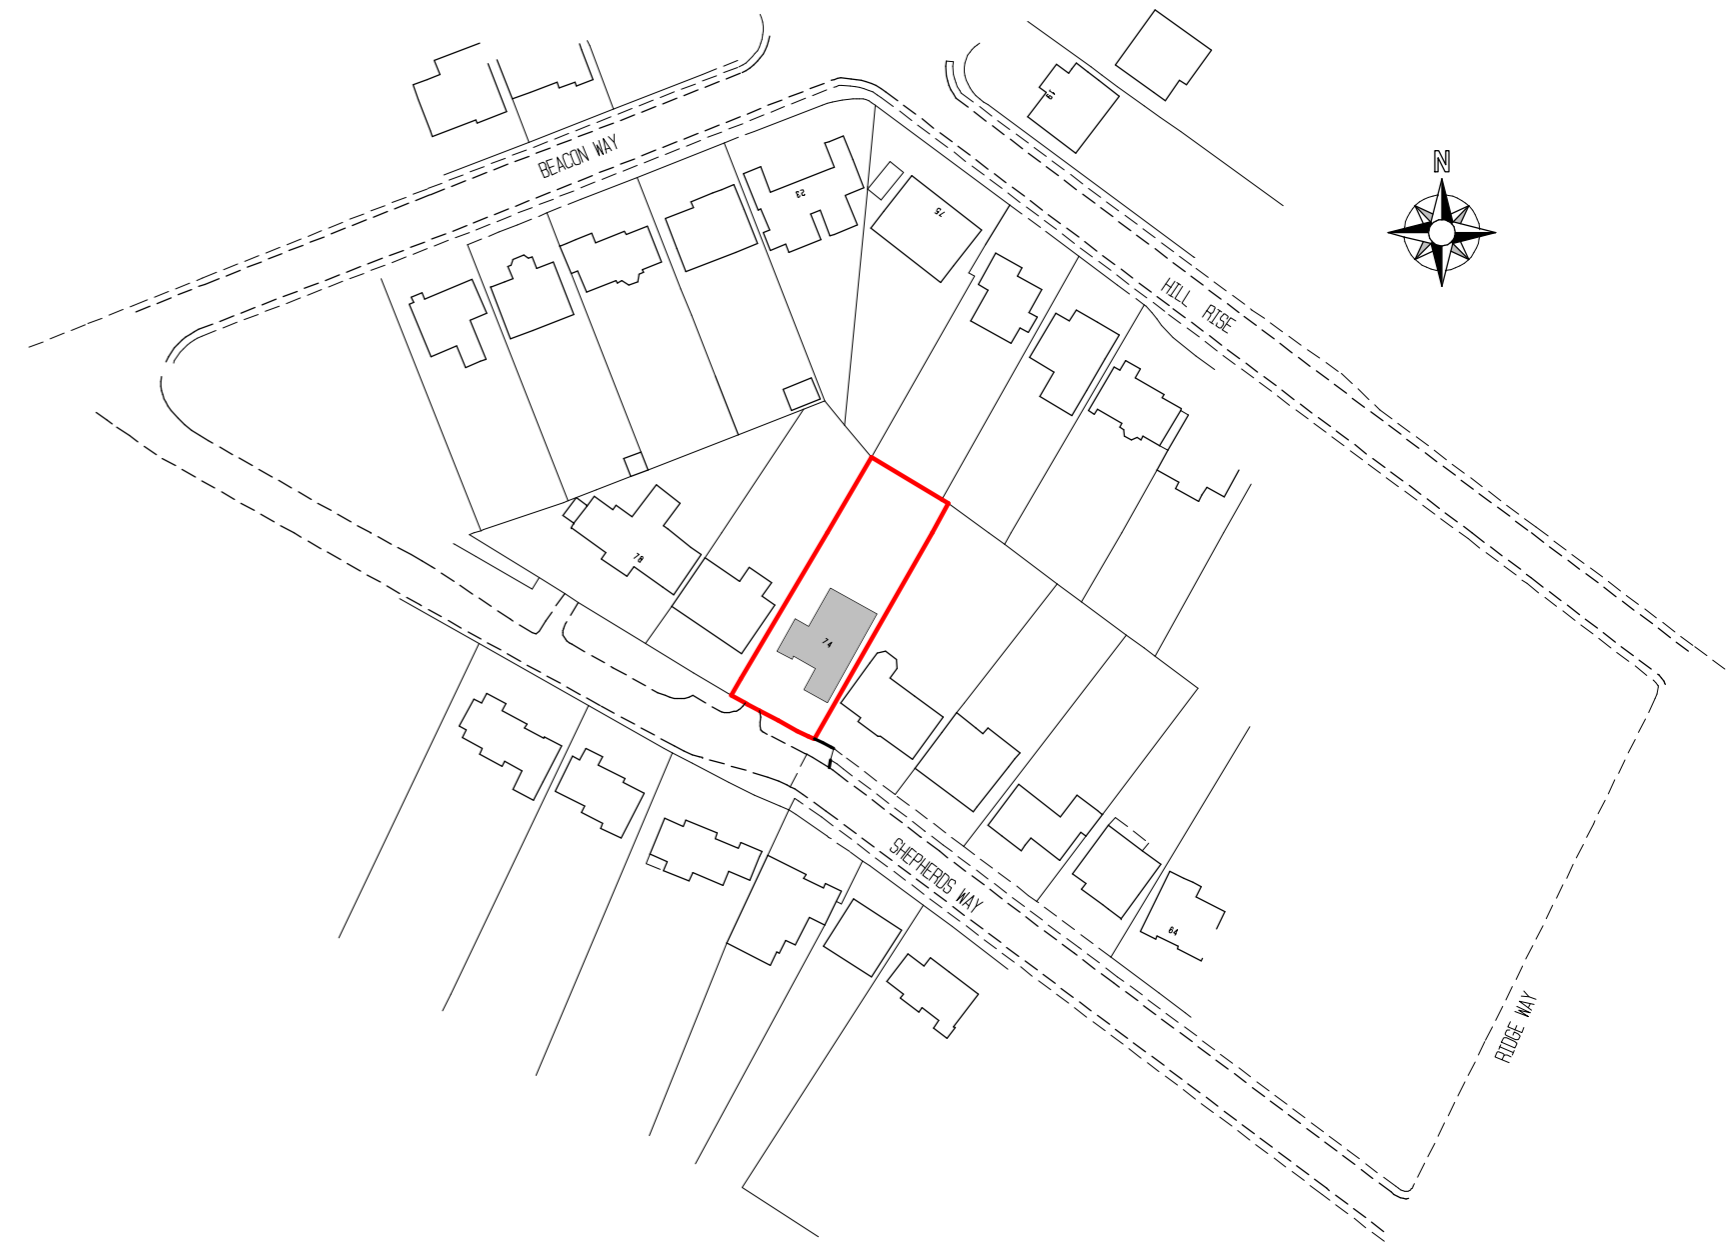

Location Plan

Crown Copyright,
All rights reserved,
Licence No ES10004406
Scale 1/1250

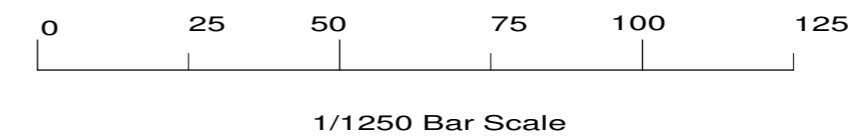

Revisions :	
Site 74 Shepherds Way, Rickmansworth,	
Client Mr & Mrs J Lavelle	
Detail Existing Plan	
Scale 1/50	Drawing Number
Date 22/11/22	4069/ 1
Drawn by JAS	Size A2
F.J. Thompson & Co	
 Tel 01923 720277 www.fjthompson.co.uk email: surveys@fjthompson.co.uk	Unit 4, 80 High Street, Egham, Surrey, TW20 9HE.