



Proposed Elevation from H. No. 29

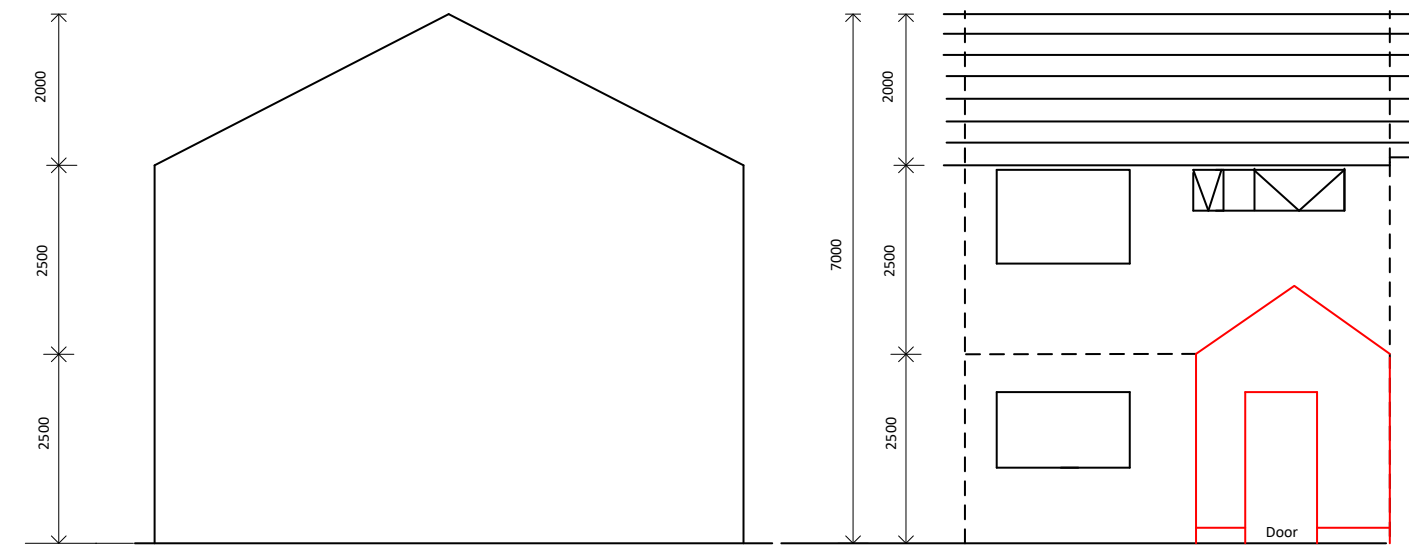


Existing Side Elevation from H. No. 29

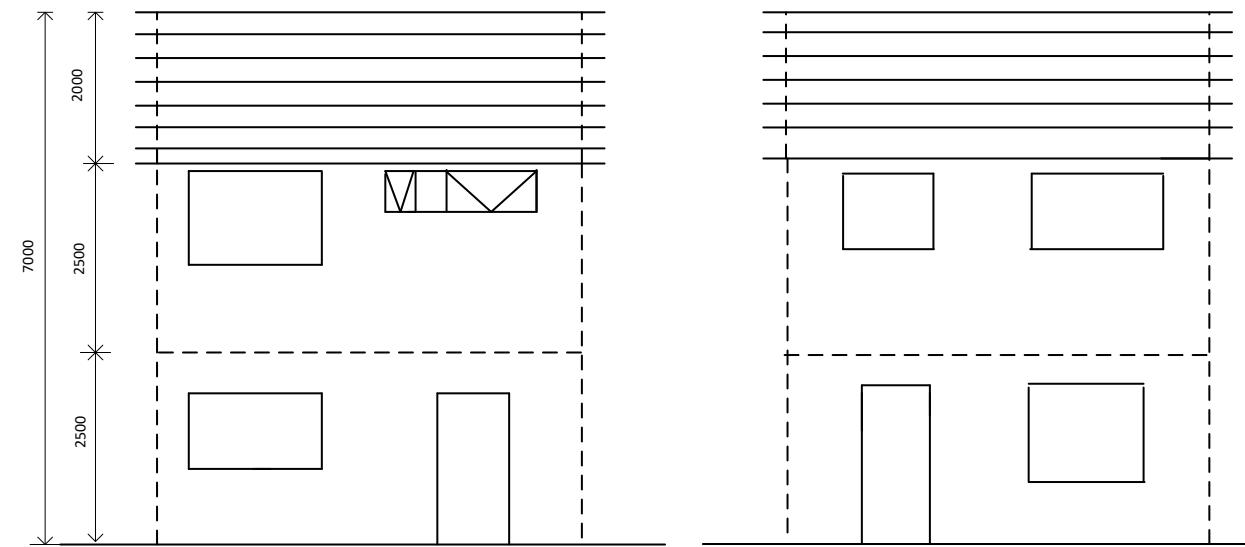


Existing Front Elevation

Existing Rear Elevation

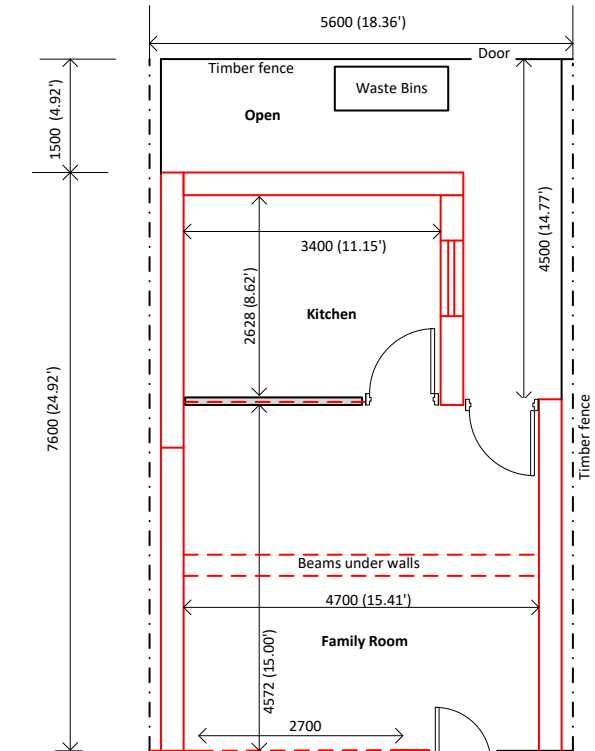

Proposed Ground Floor Plan


Scale 1 = 100

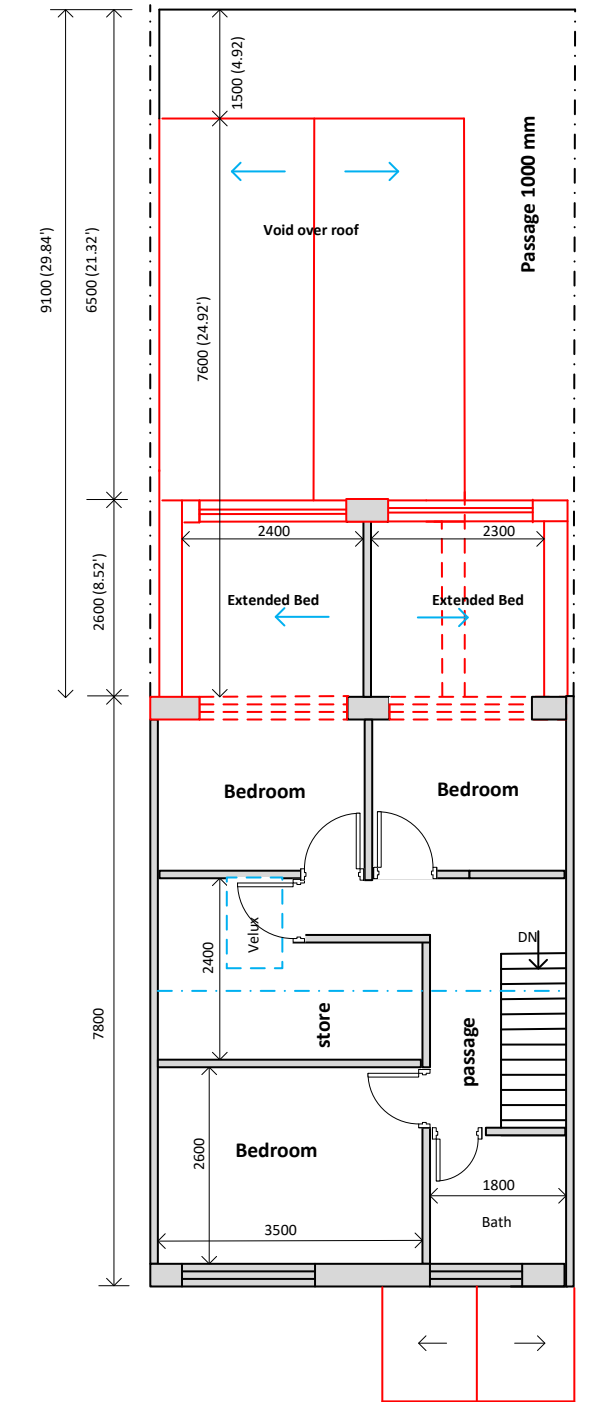


Proposed First Floor Plan

Scale 1 = 100

The drawing has been drawn on the basis of information provided by the builder and owner.

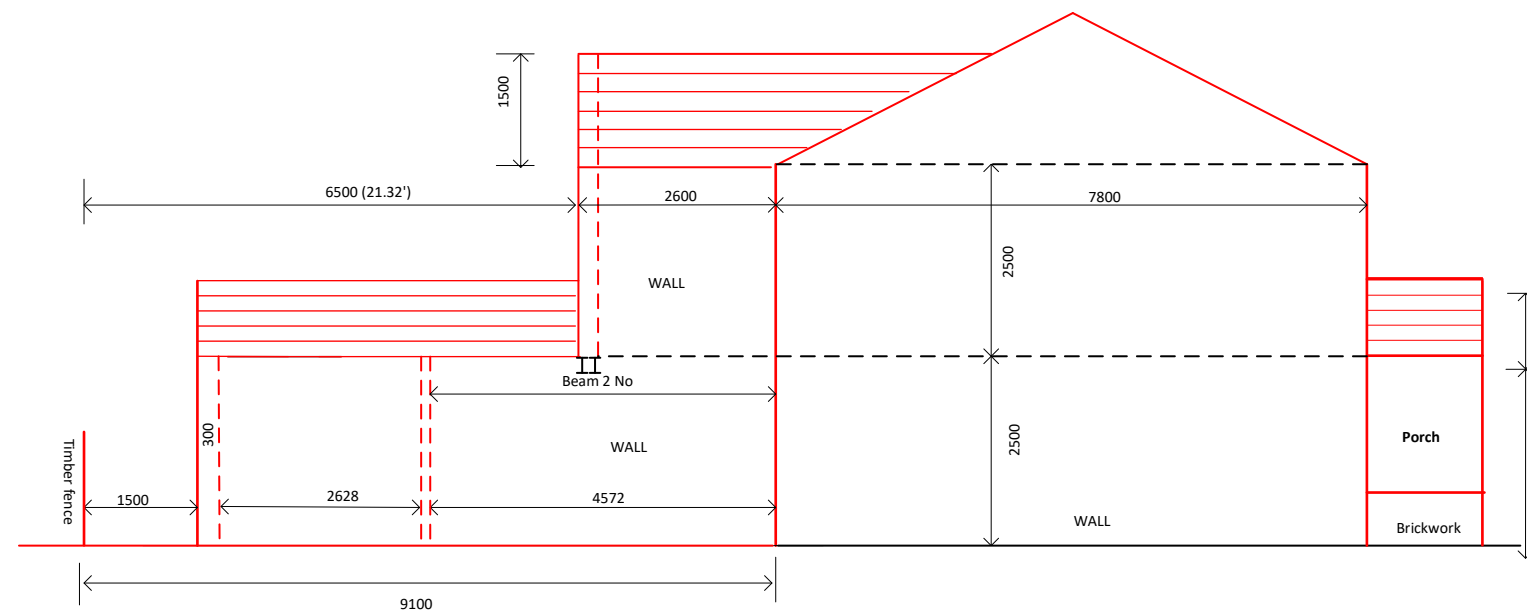


Proposed Elevation from H. No. 25

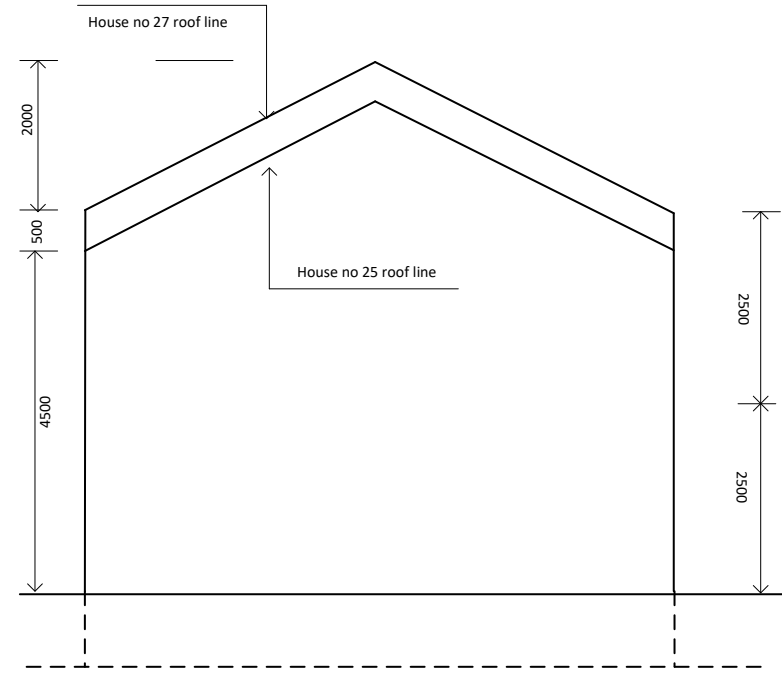


Existing Side Elevation from H. No. 25

PROPOSED FRONT ELEVATION

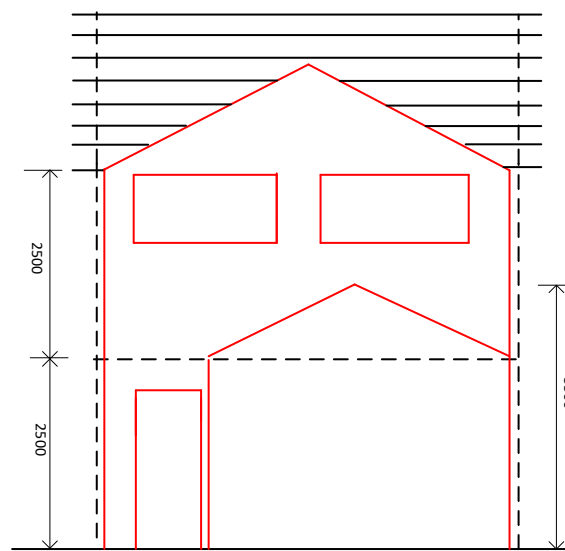


PROPOSED REAR ELEVATION

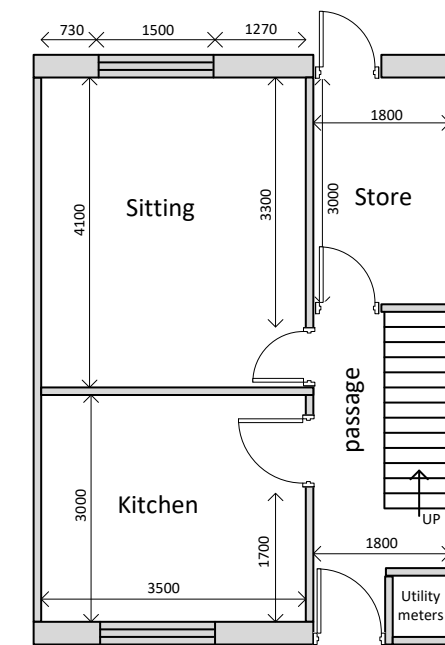

Existing Ground Floor Plan

Scale 1 = 100

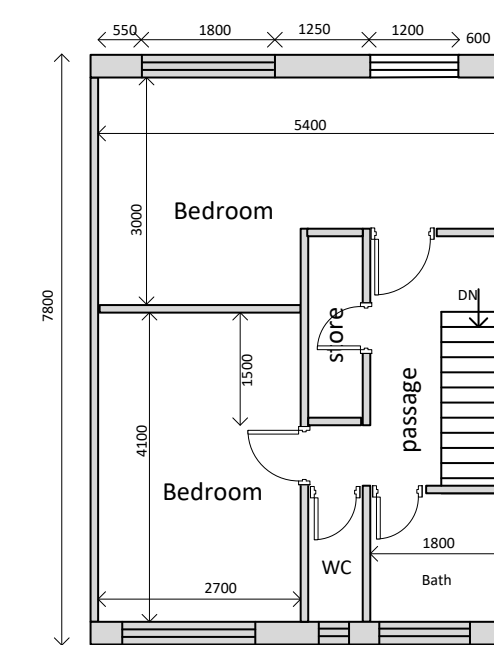

Existing First Floor Plan

Scale 1 = 100

Client	Mrs Rukhsana Kausar 27 Gartside, Oldham OL4 1BX		
Title	Proposed part single part double storey rear extension and single story front Porch		
Scale	1 = 100@A3	Drawing No.	MM-PP-02 13/10/2023

Client	Mrs Rukhsana Kausar 27 Gartside, Oldham OL4 1BX		
Title	Proposed part single part double storey rear extension and single story front Porch		
Scale	1 = 100@A3	Drawing No.	MM-PP-01 18/10/2023