





EXISTING FRONT ELEVATION

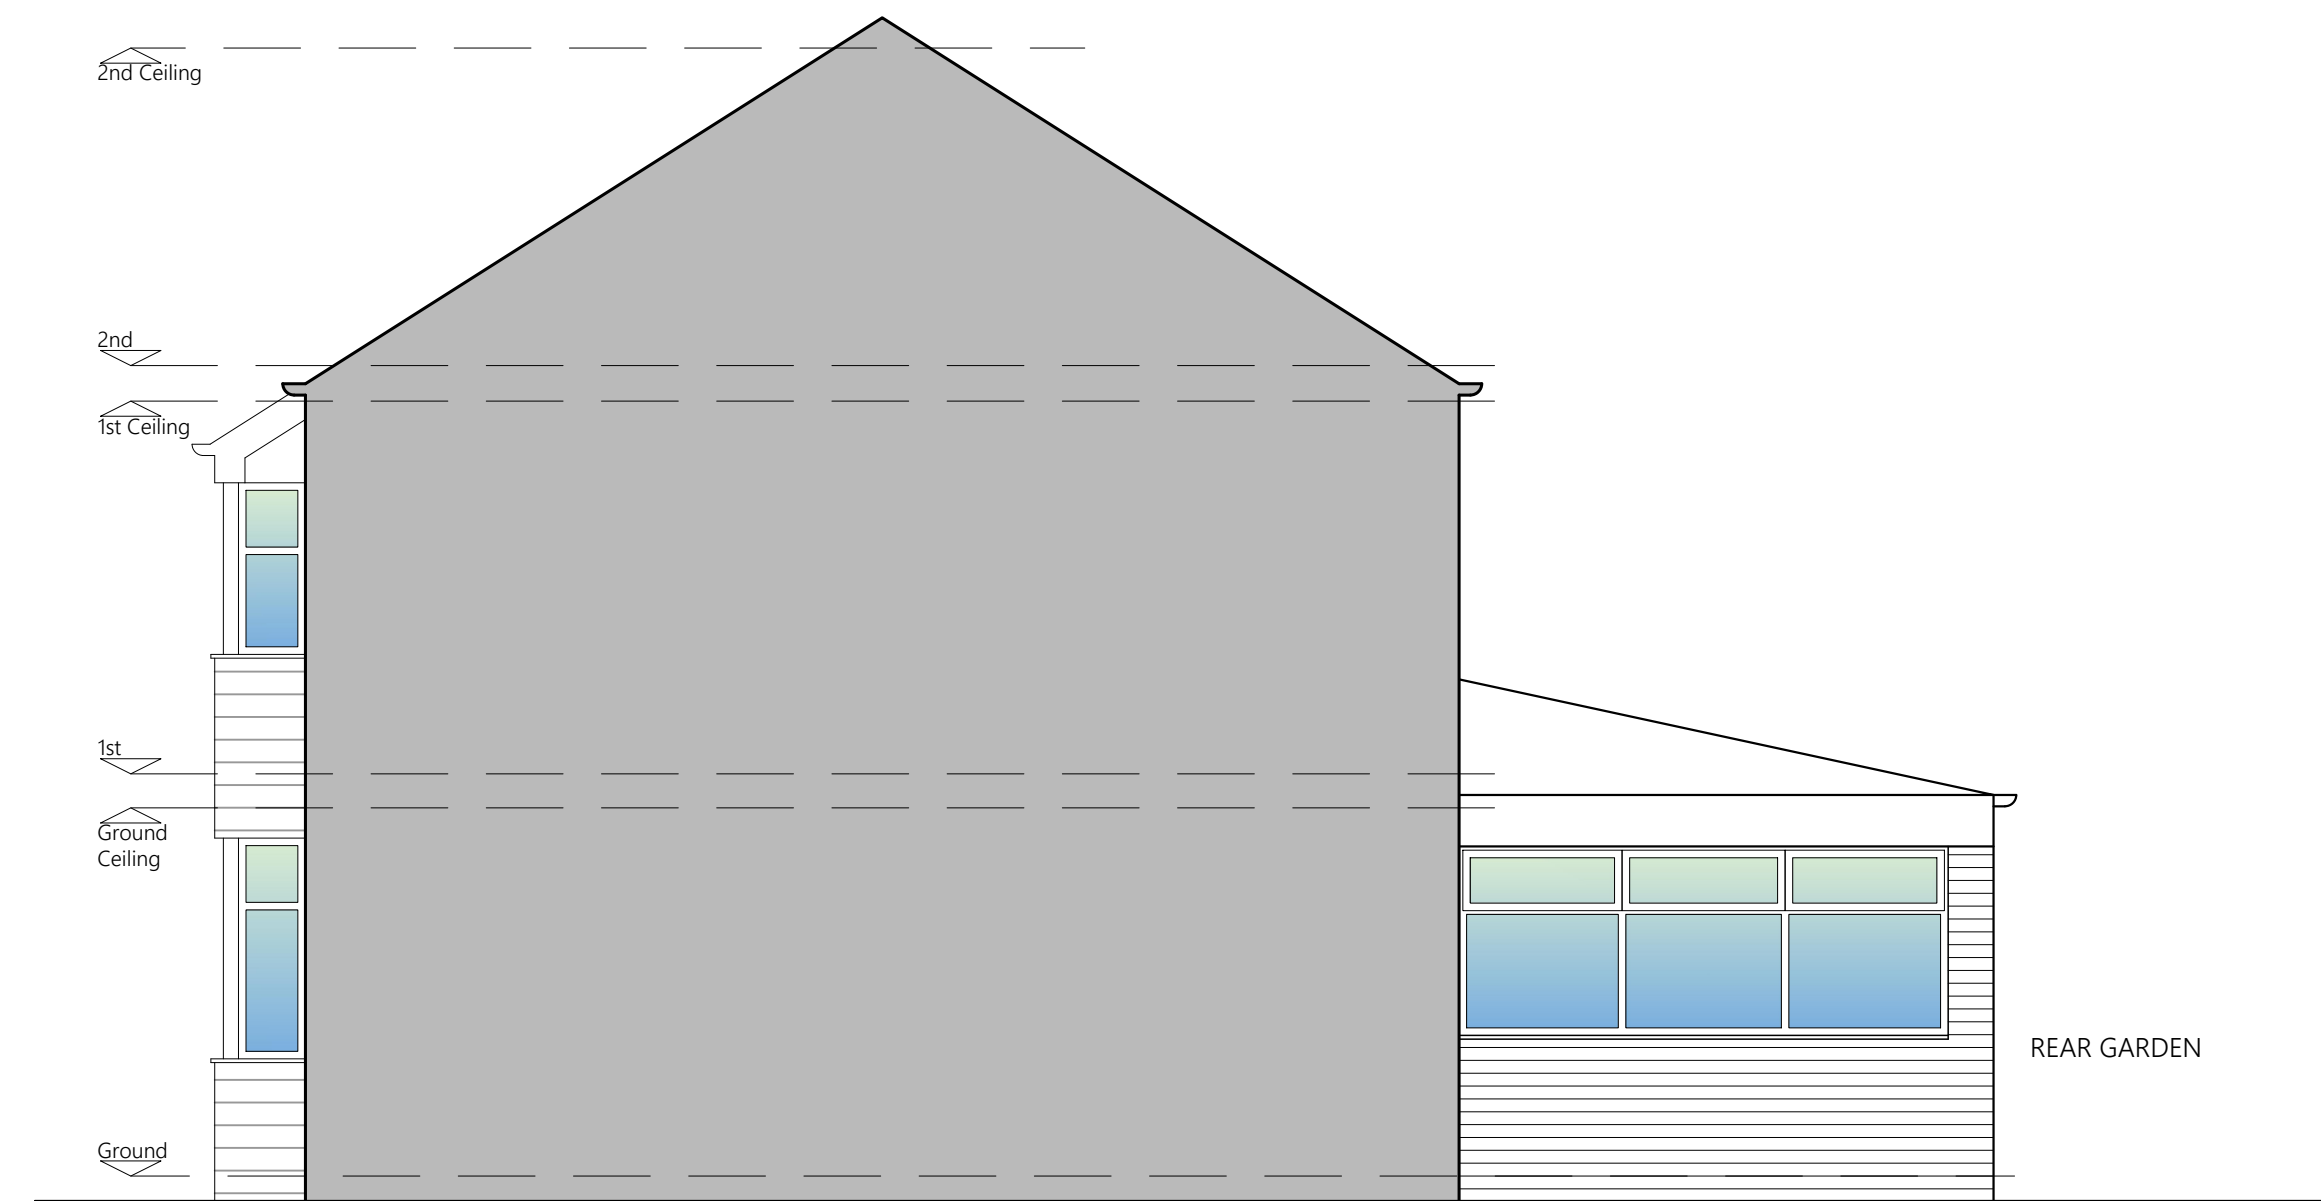


EXISTING SIDE ELEVATION




EXISTING REAR ELEVATION

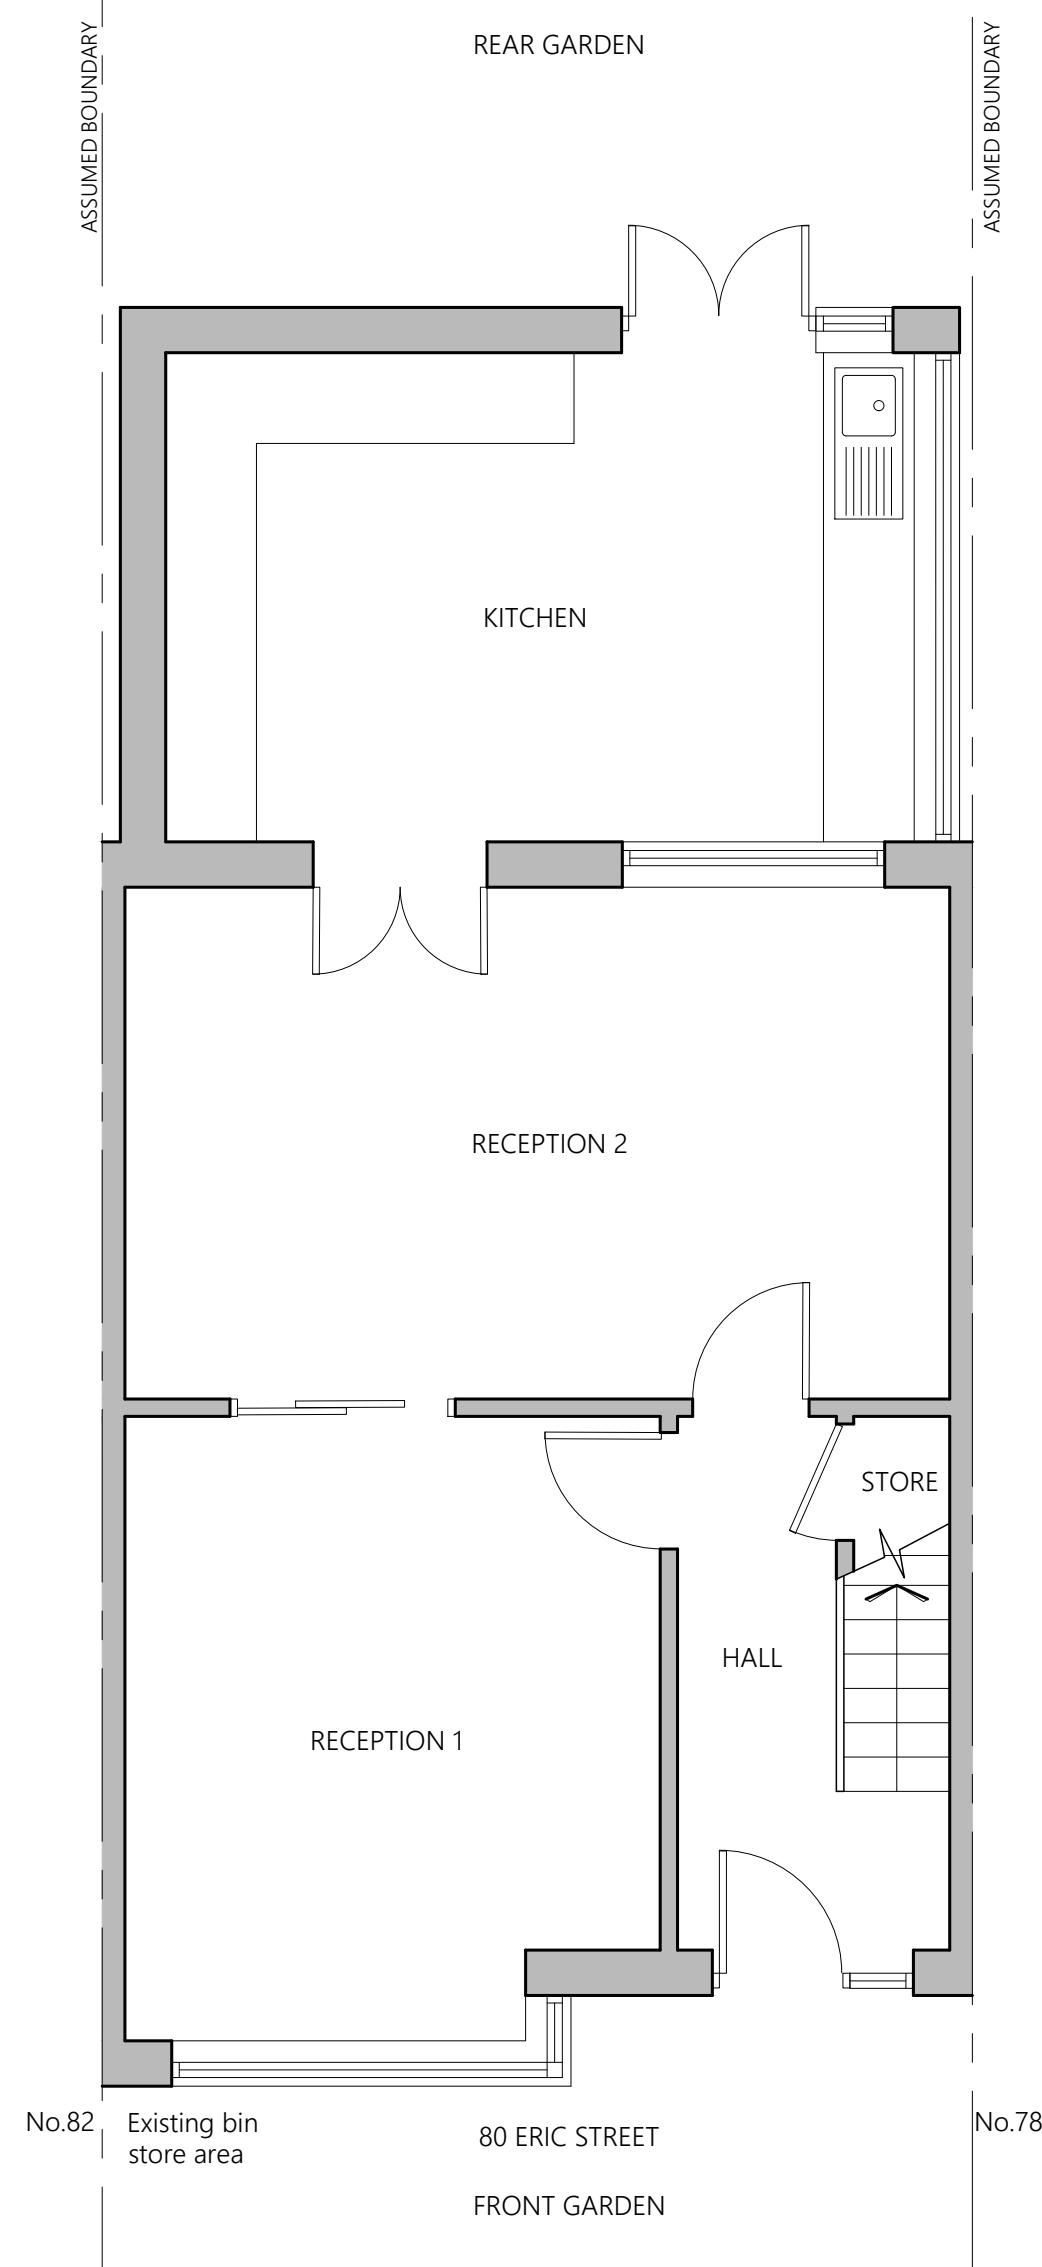


EXISTING GROUND FLOOR PLAN

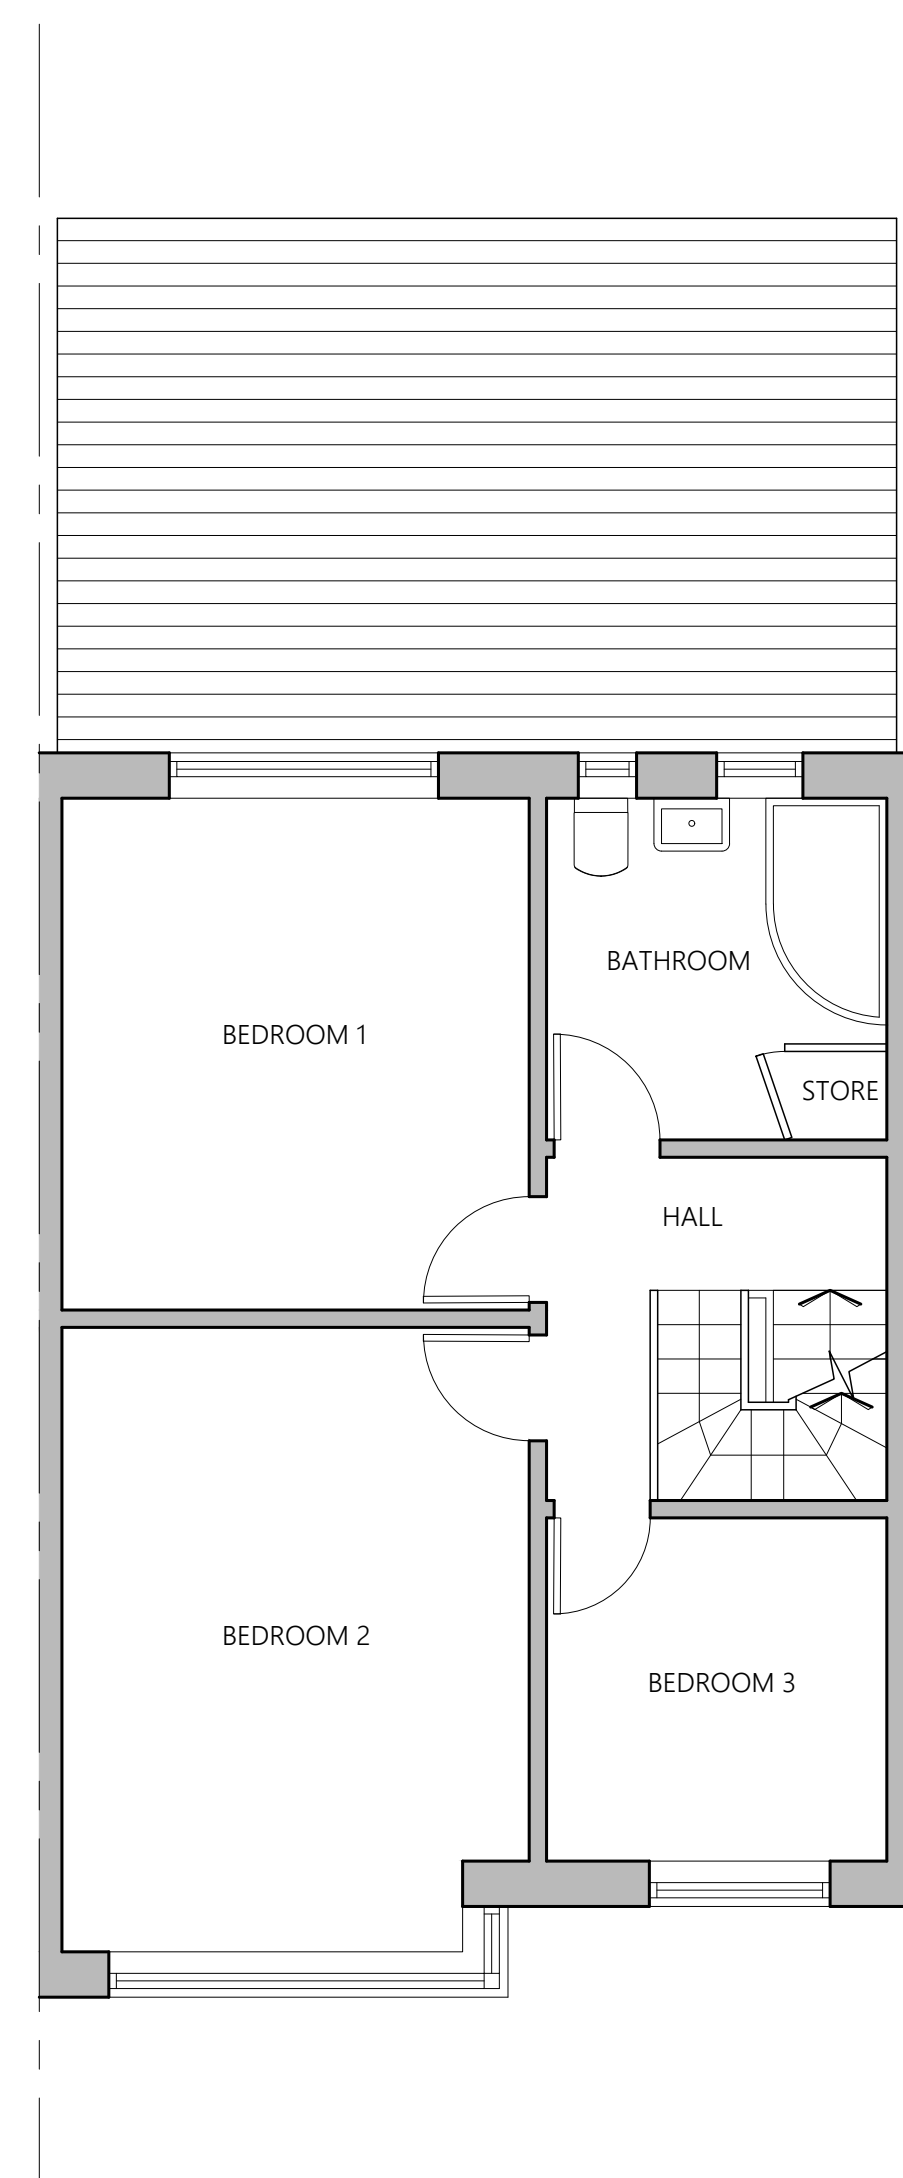


EXISTING FIRST FLOOR PLAN

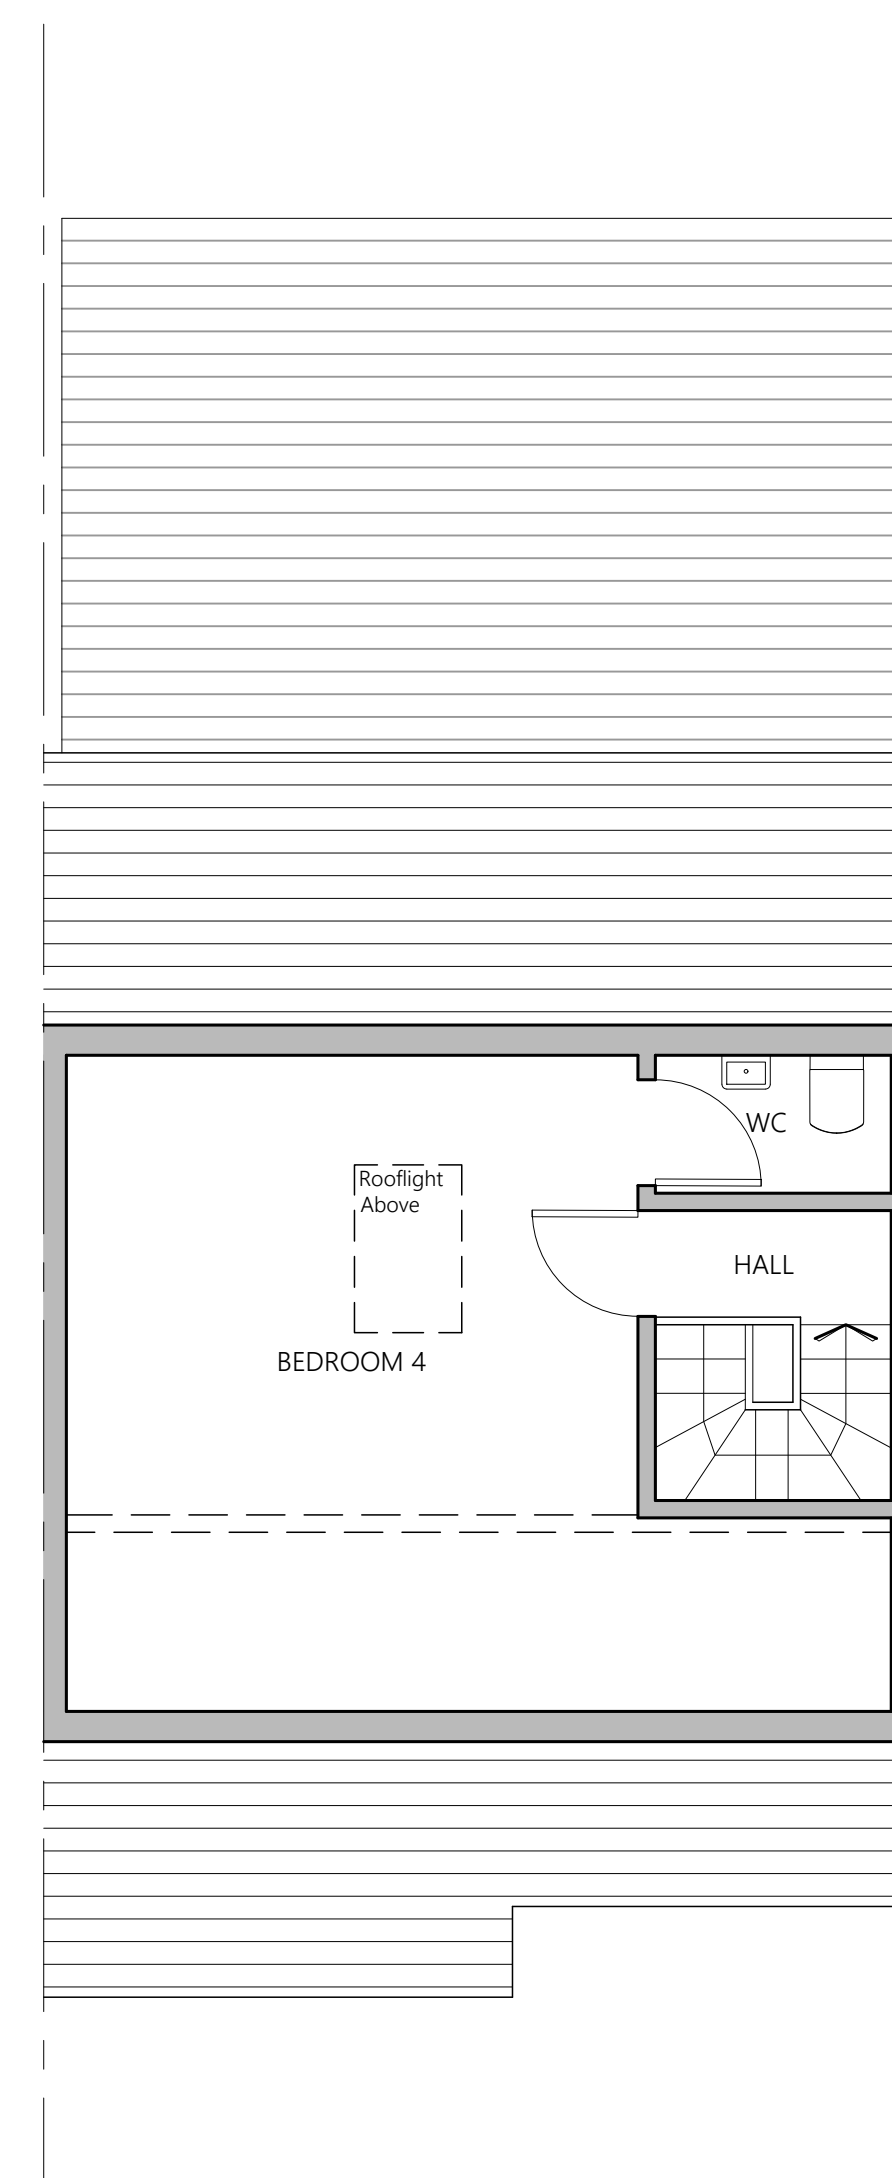

EXISTING SECOND FLOOR PLAN

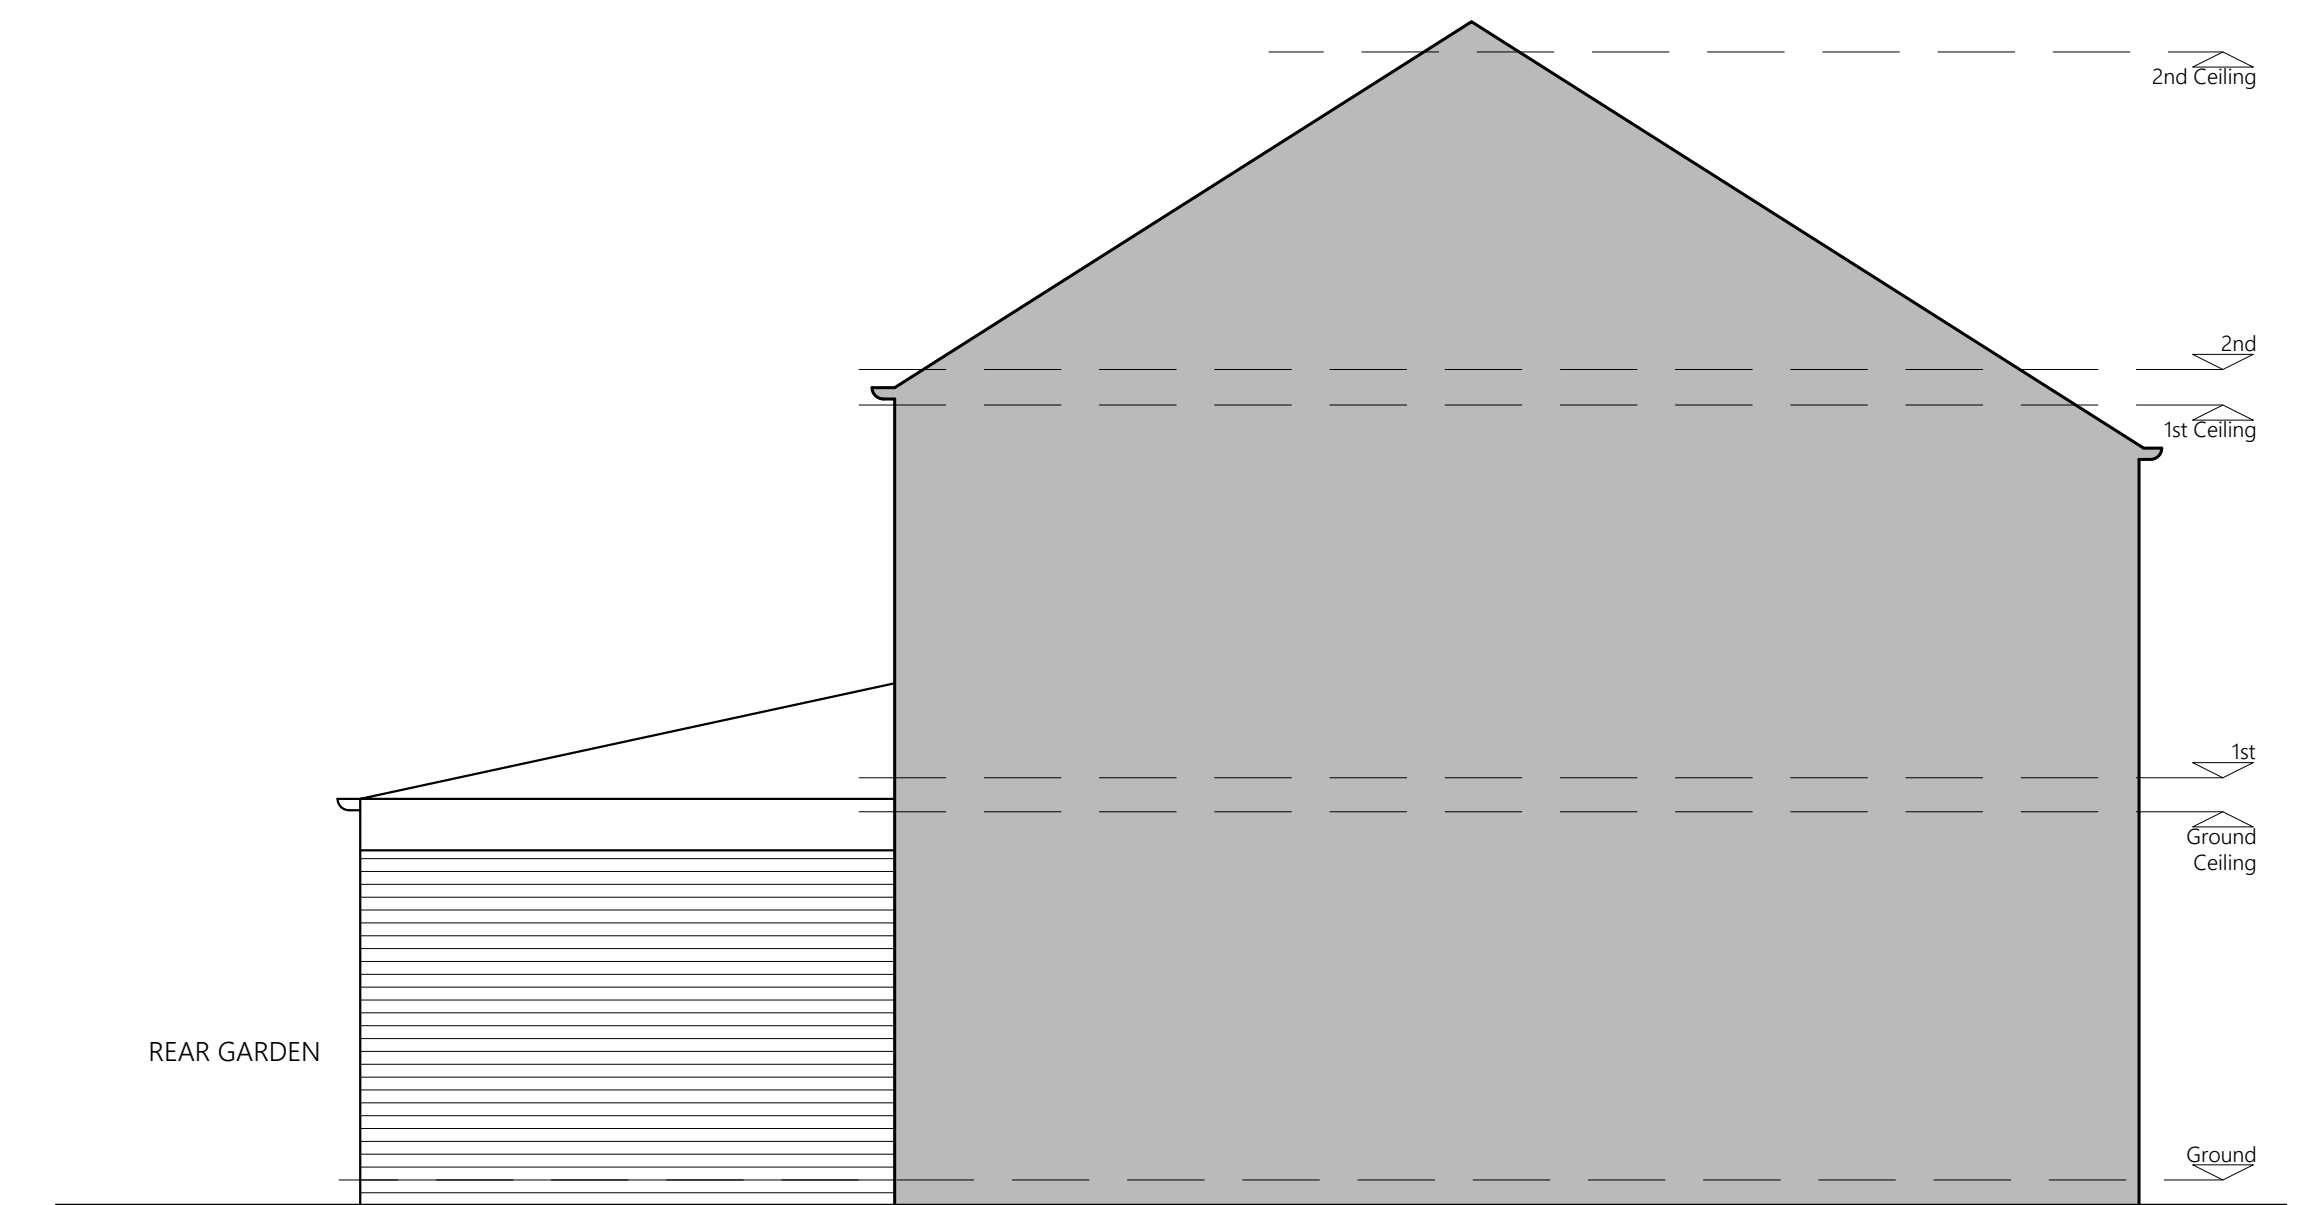

EXISTING SIDE ELEVATION

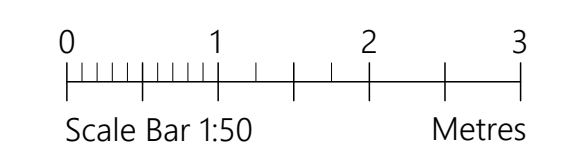

| | | | |
|------------------------|-------------------------------------|---|---------|
| PROJECT | 80 Eric Street Oldham OL4 1NA | | |
| CLIENT | S Sajawal | | |
| STATUS | Information | | |
| DRAWING | Existing Plans and Elevations | | |
| DWG No. | 2341-02 | REV | |
| SCALE | 1:50@A1 | DATE | Oct '23 |
| AGB CAD SERVICES | | website: www.agbcad.co.uk email: info@agbcad.co.uk telephone: 07912 090 125 DO NOT SCALE FROM THIS DRAWING | |