





PROPOSED FRONT ELEVATION
NO CHANGE

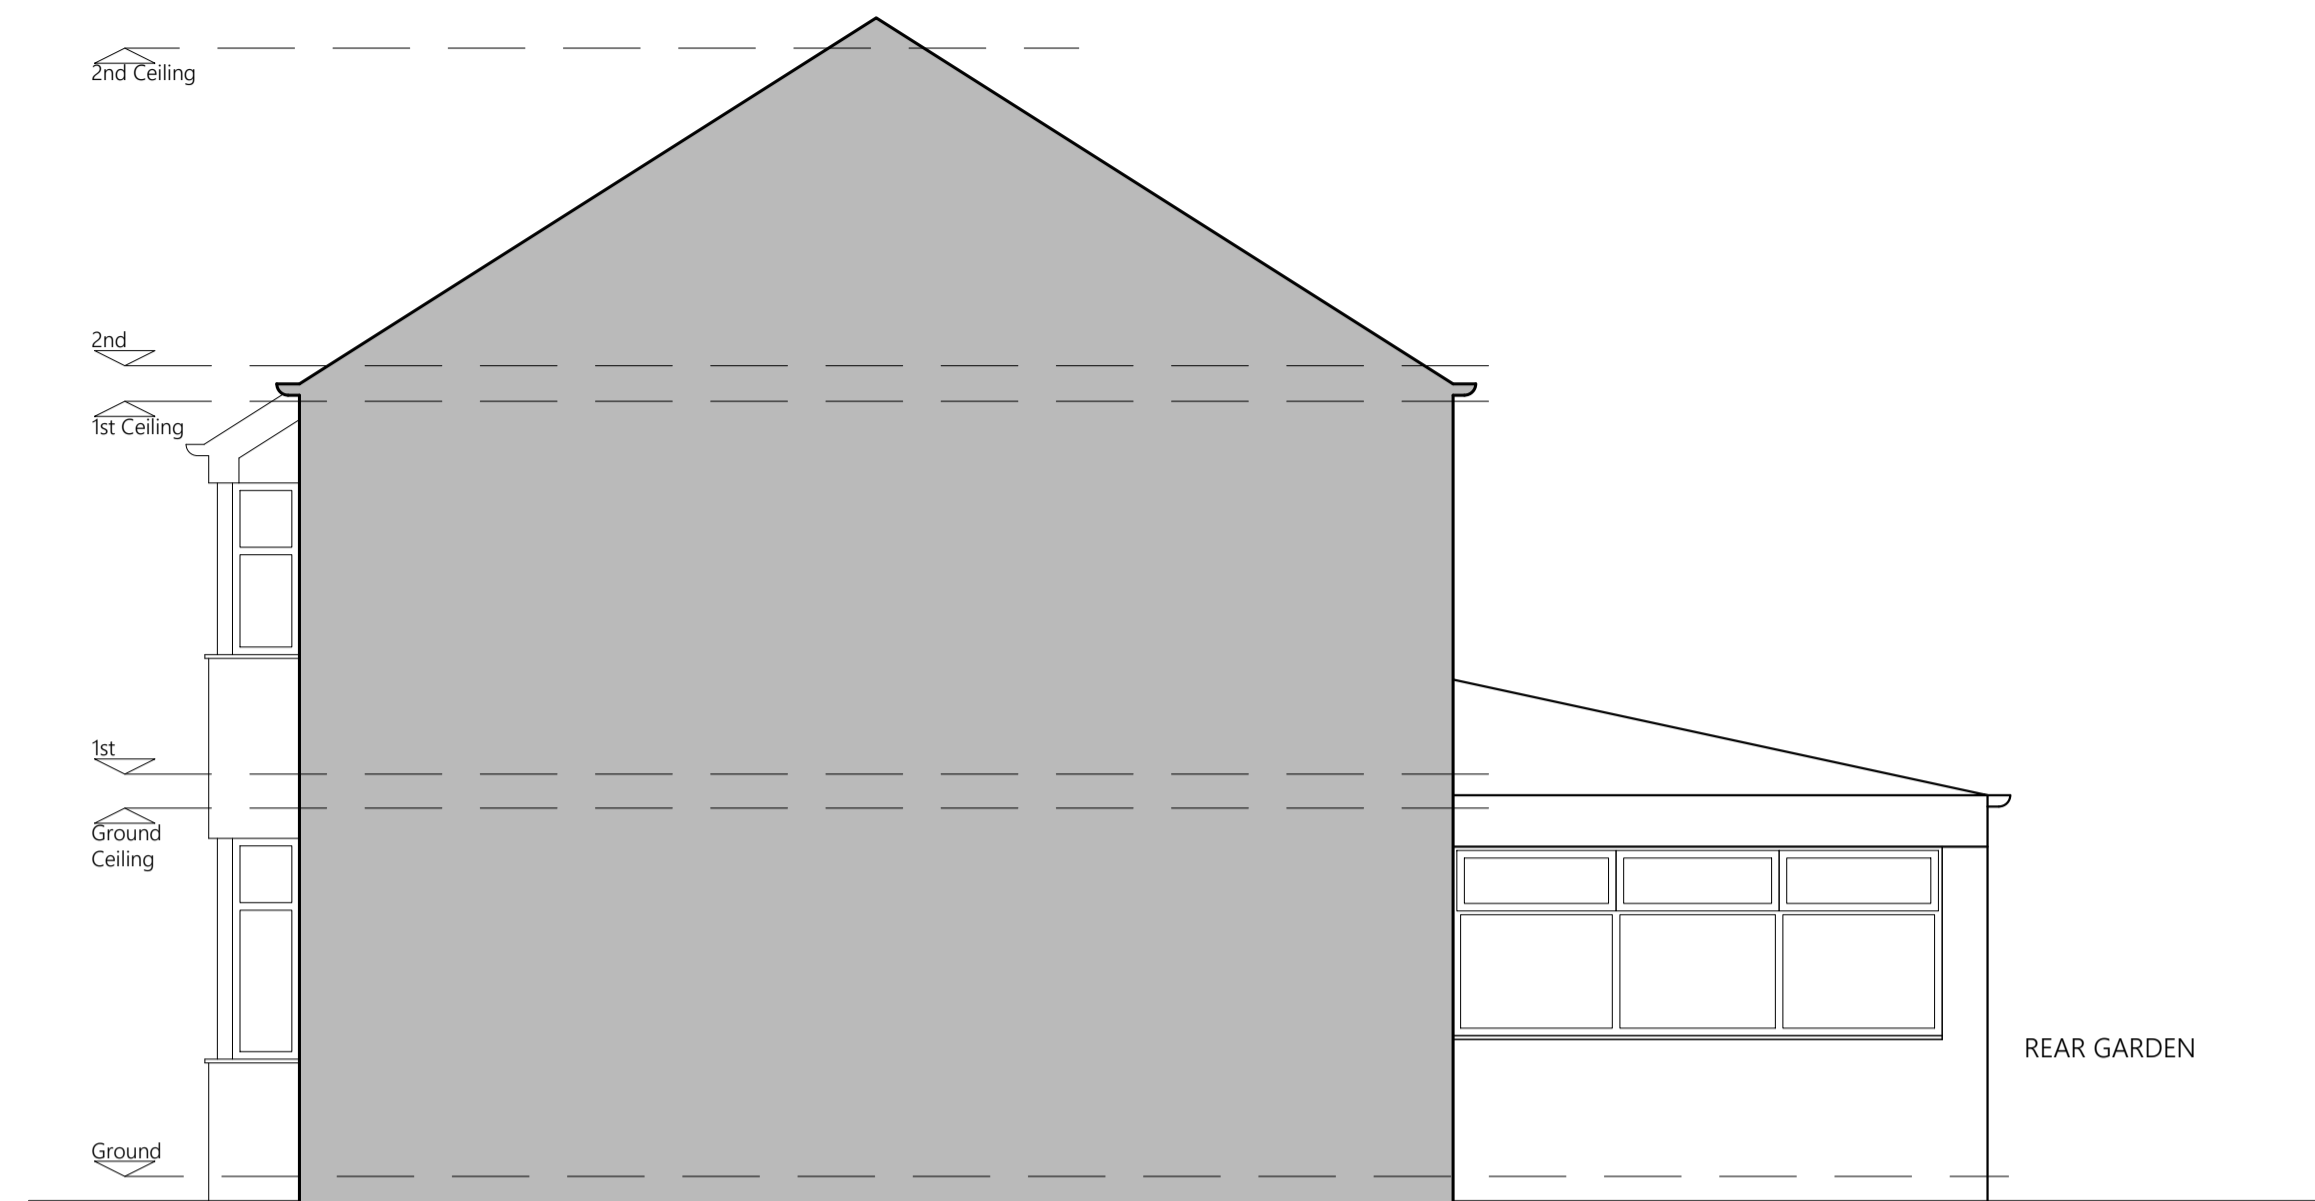


PROPOSED SIDE ELEVATION
NO CHANGE




PROPOSED REAR ELEVATION
NO CHANGE

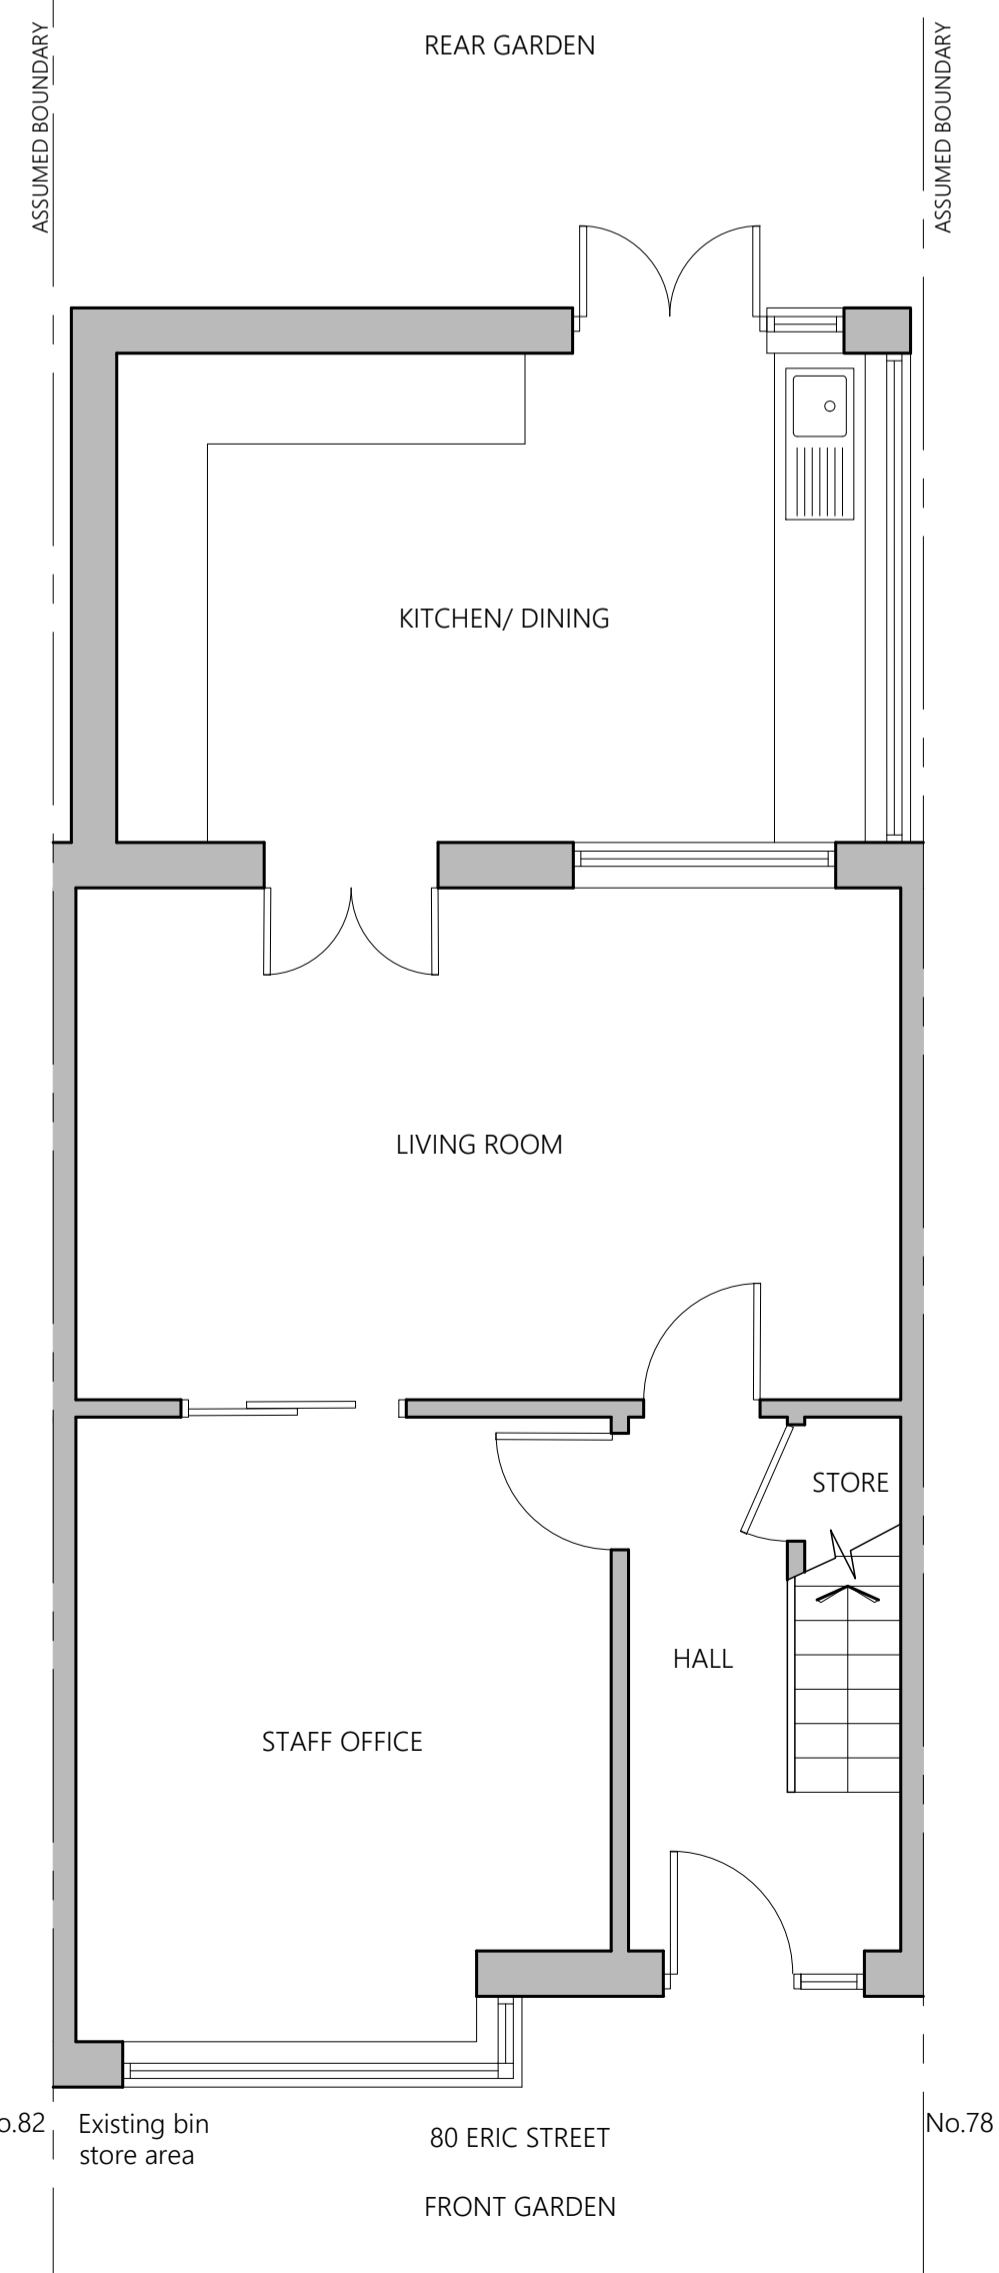


PROPOSED GROUND FLOOR PLAN

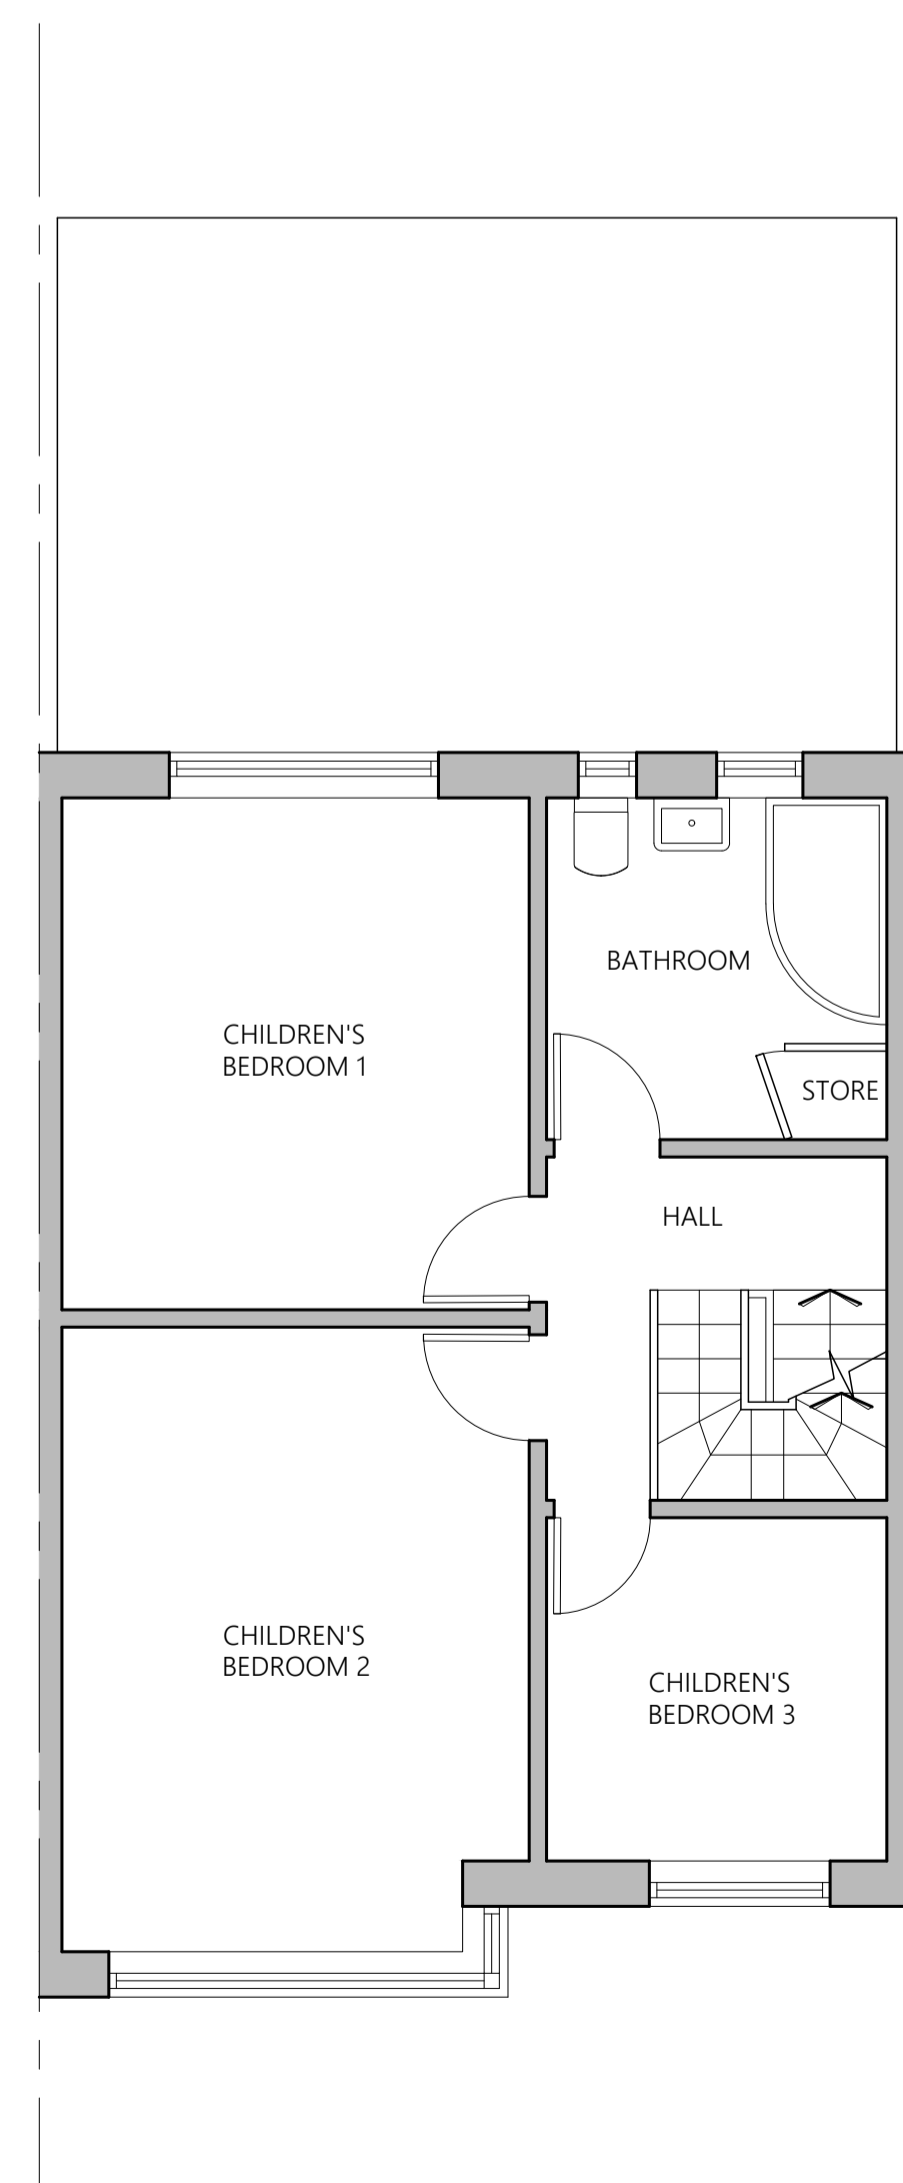


PROPOSED FIRST FLOOR PLAN

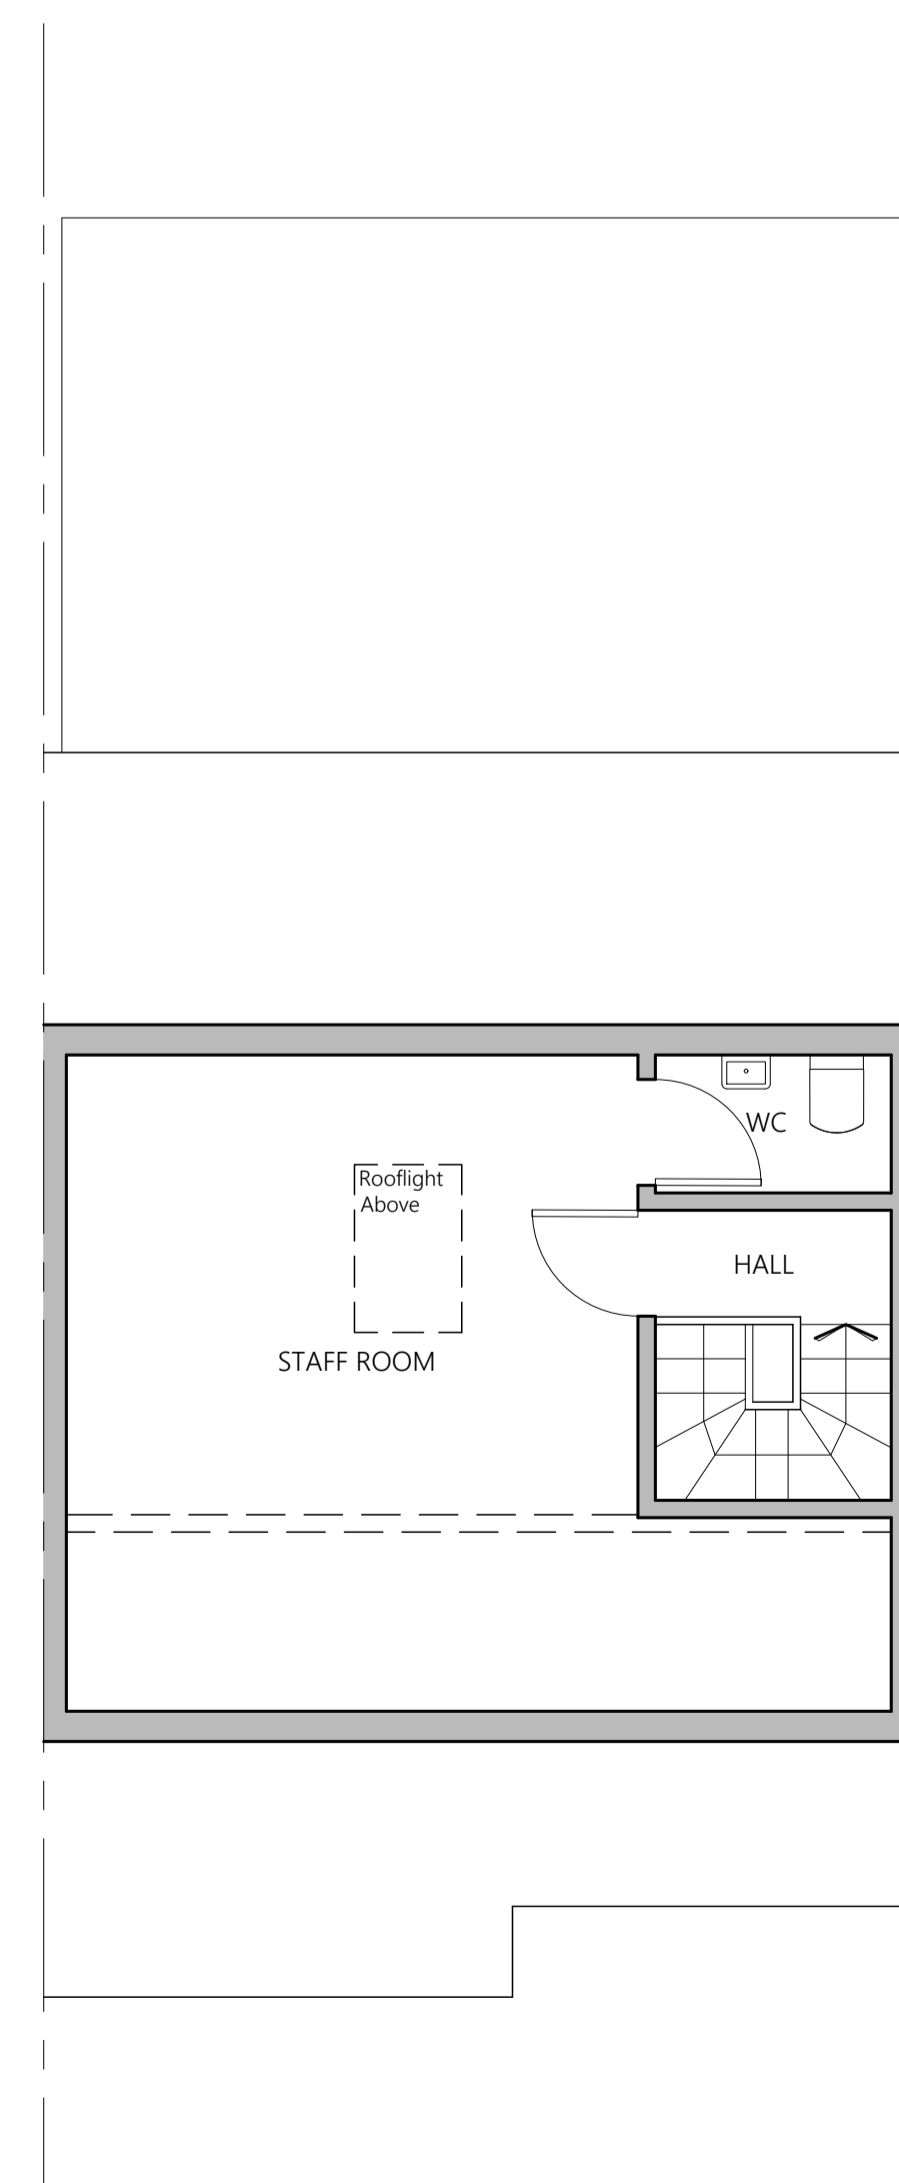

PROPOSED SECOND FLOOR PLAN

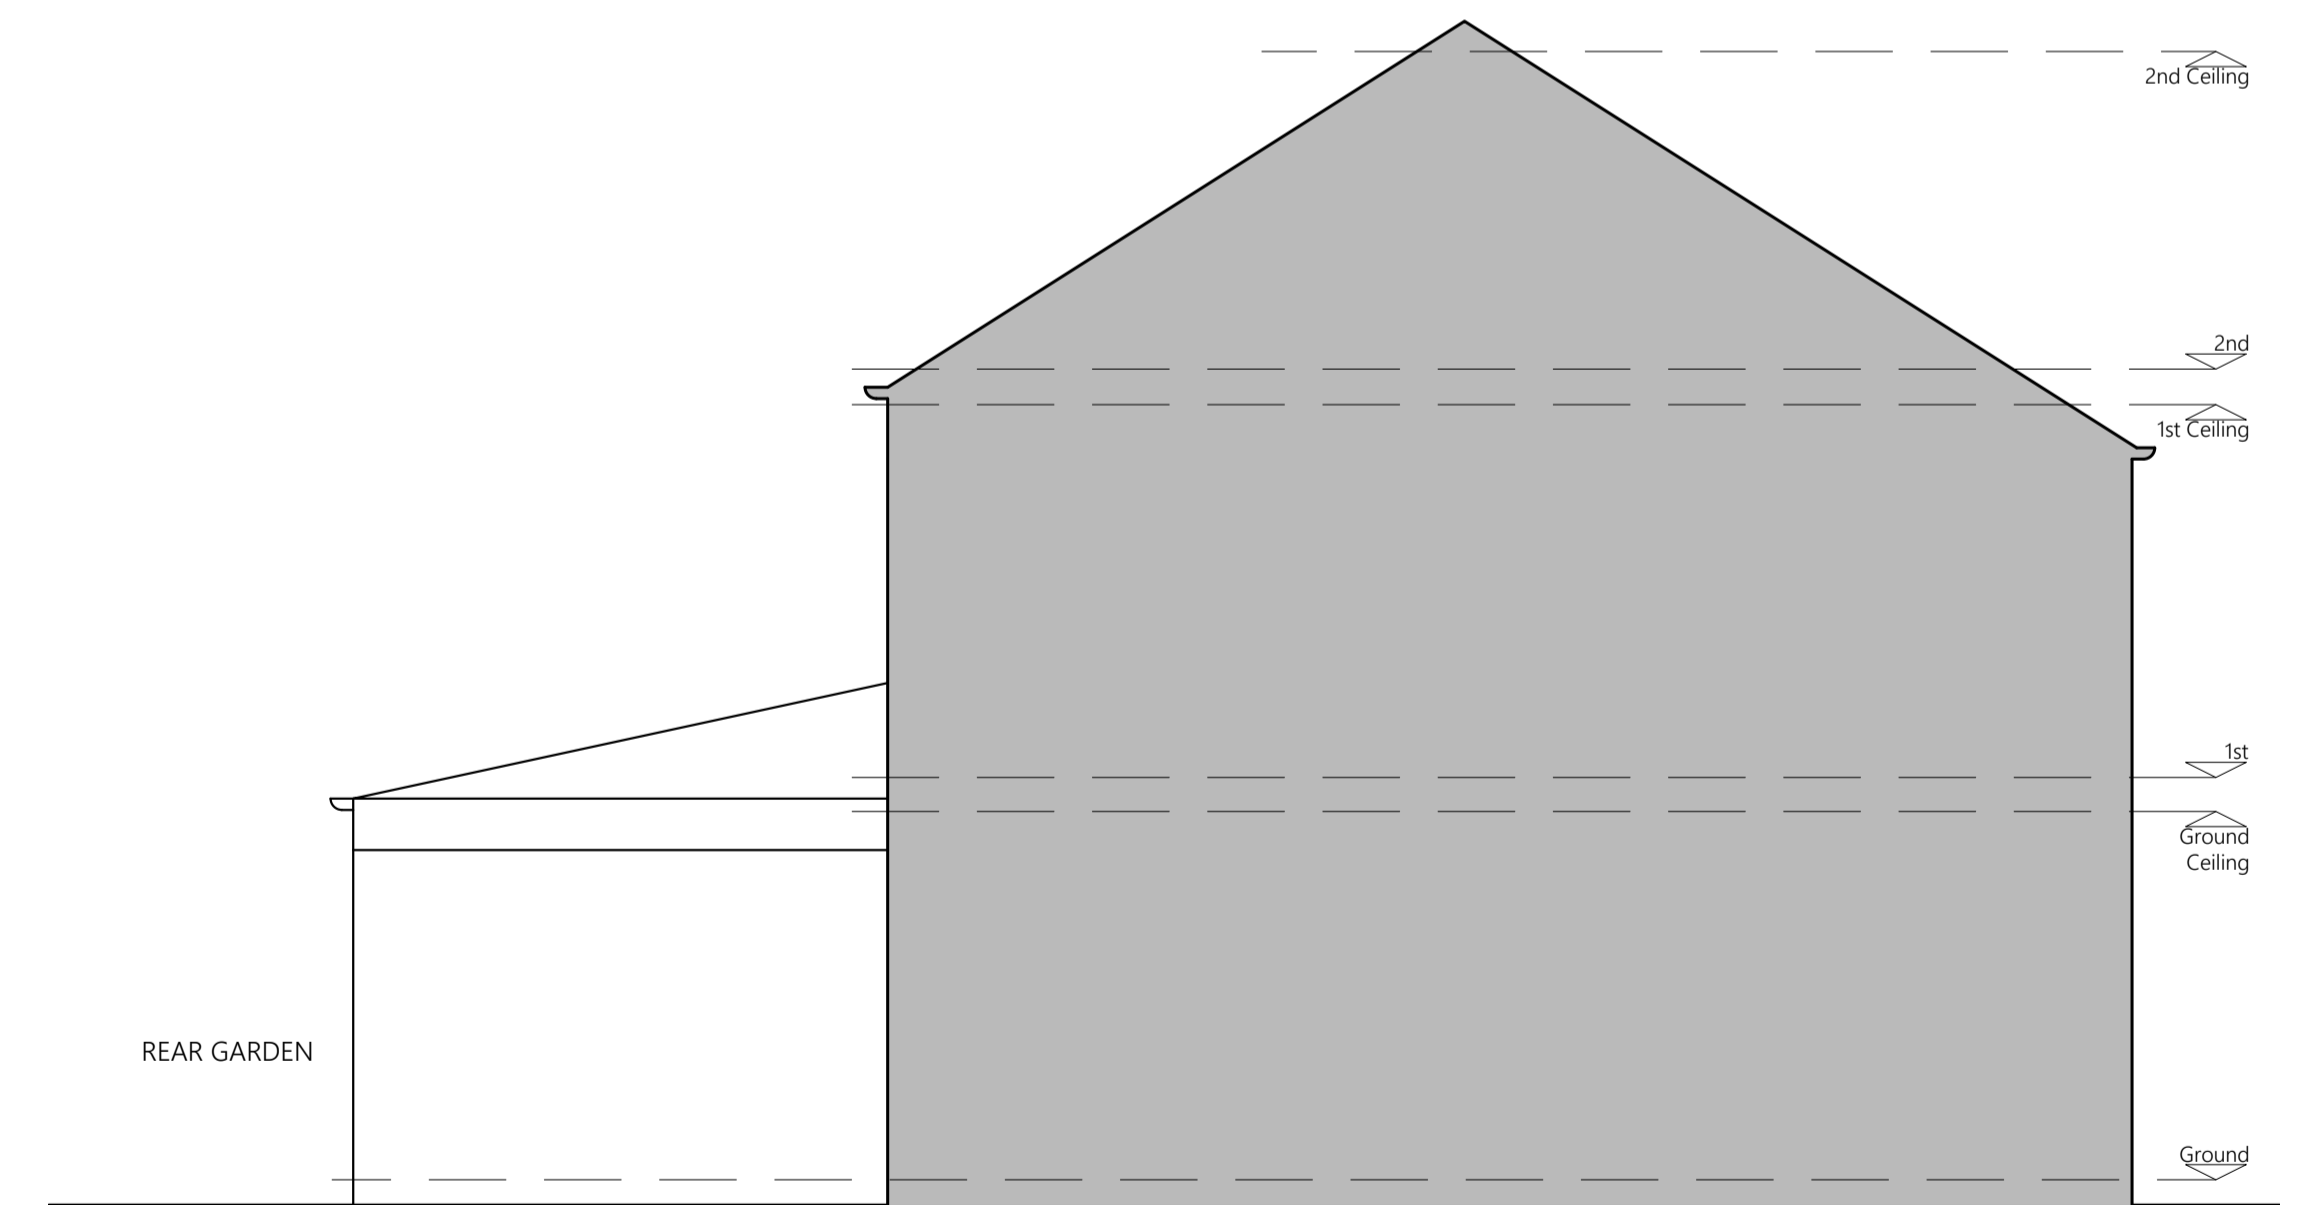

PROPOSED SIDE ELEVATION
NO CHANGE

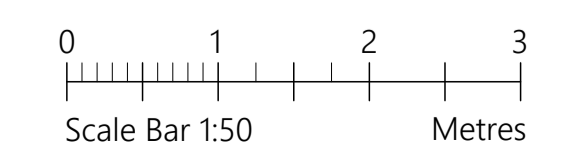

PROJECT	80 Eric Street Oldham OL4 1NA		
CLIENT	S Sajawal		
STATUS	Information		
DRAWING	Proposed Plans and Elevations		
DWG No.	2341-03	REV	
SCALE	1:50@A1	DATE	Oct '23
AGB CAD SERVICES		website: www.agbcad.co.uk email: info@agbcad.co.uk telephone: 07912 090 125 DO NOT SCALE FROM THIS DRAWING	