


Ownership boundaries and title overlay drawings are produced using all reasonable endeavour and AGBCAD Services cannot be held responsible for any discrepancy of accuracy or scale of drawings supplied to them



KEY

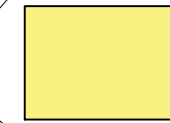

EXTENT OF DWELLING



SITE BOUNDARY

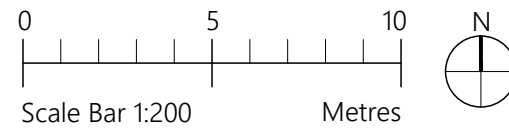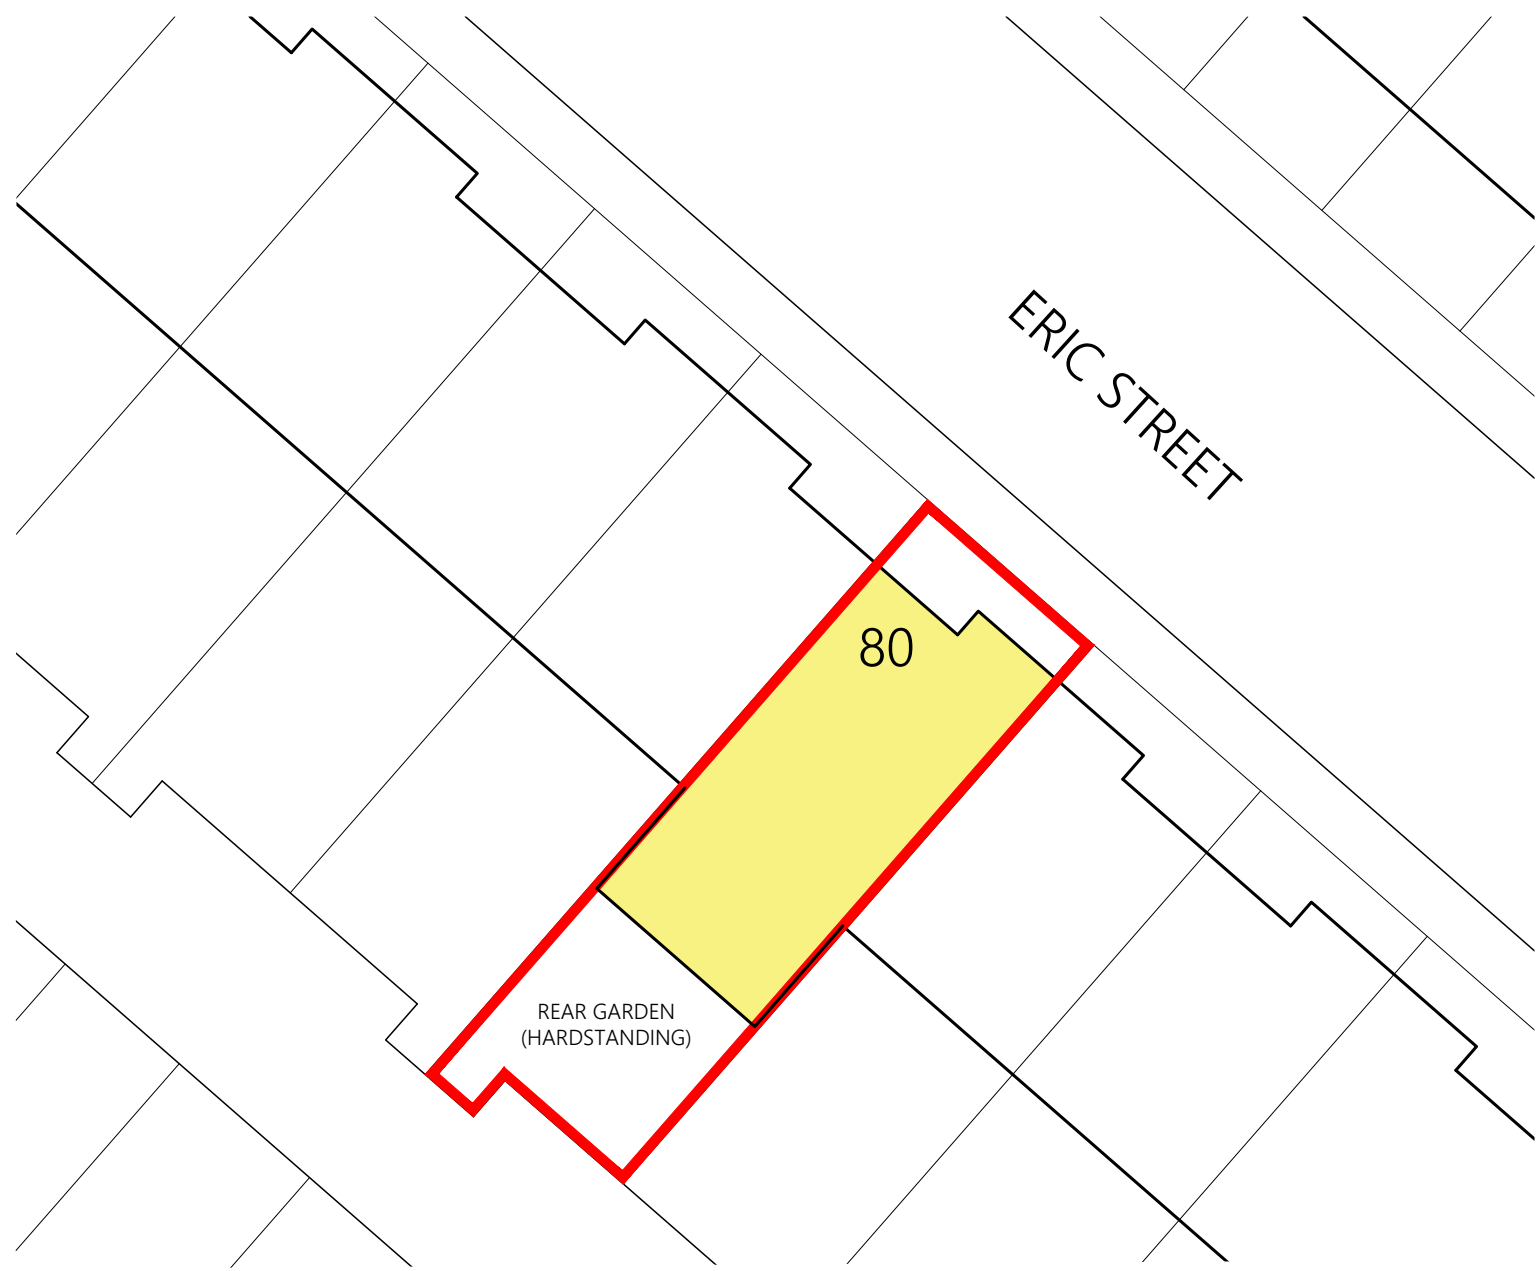

DRAWING	80 Eric Street, OL4 1NA Block/ Site Plan		
DWG No.	2341-04	REV	
SCALE	1:200@A4	DATE	Oct '23
	website: www.agbcad.co.uk email: info@agbcad.co.uk telephone: 07912 090 125 <small>DO NOT SCALE FROM THIS DRAWING</small>		