



SIDE ELEVATION

REAR ELEVATION

SIDE ELEVATION

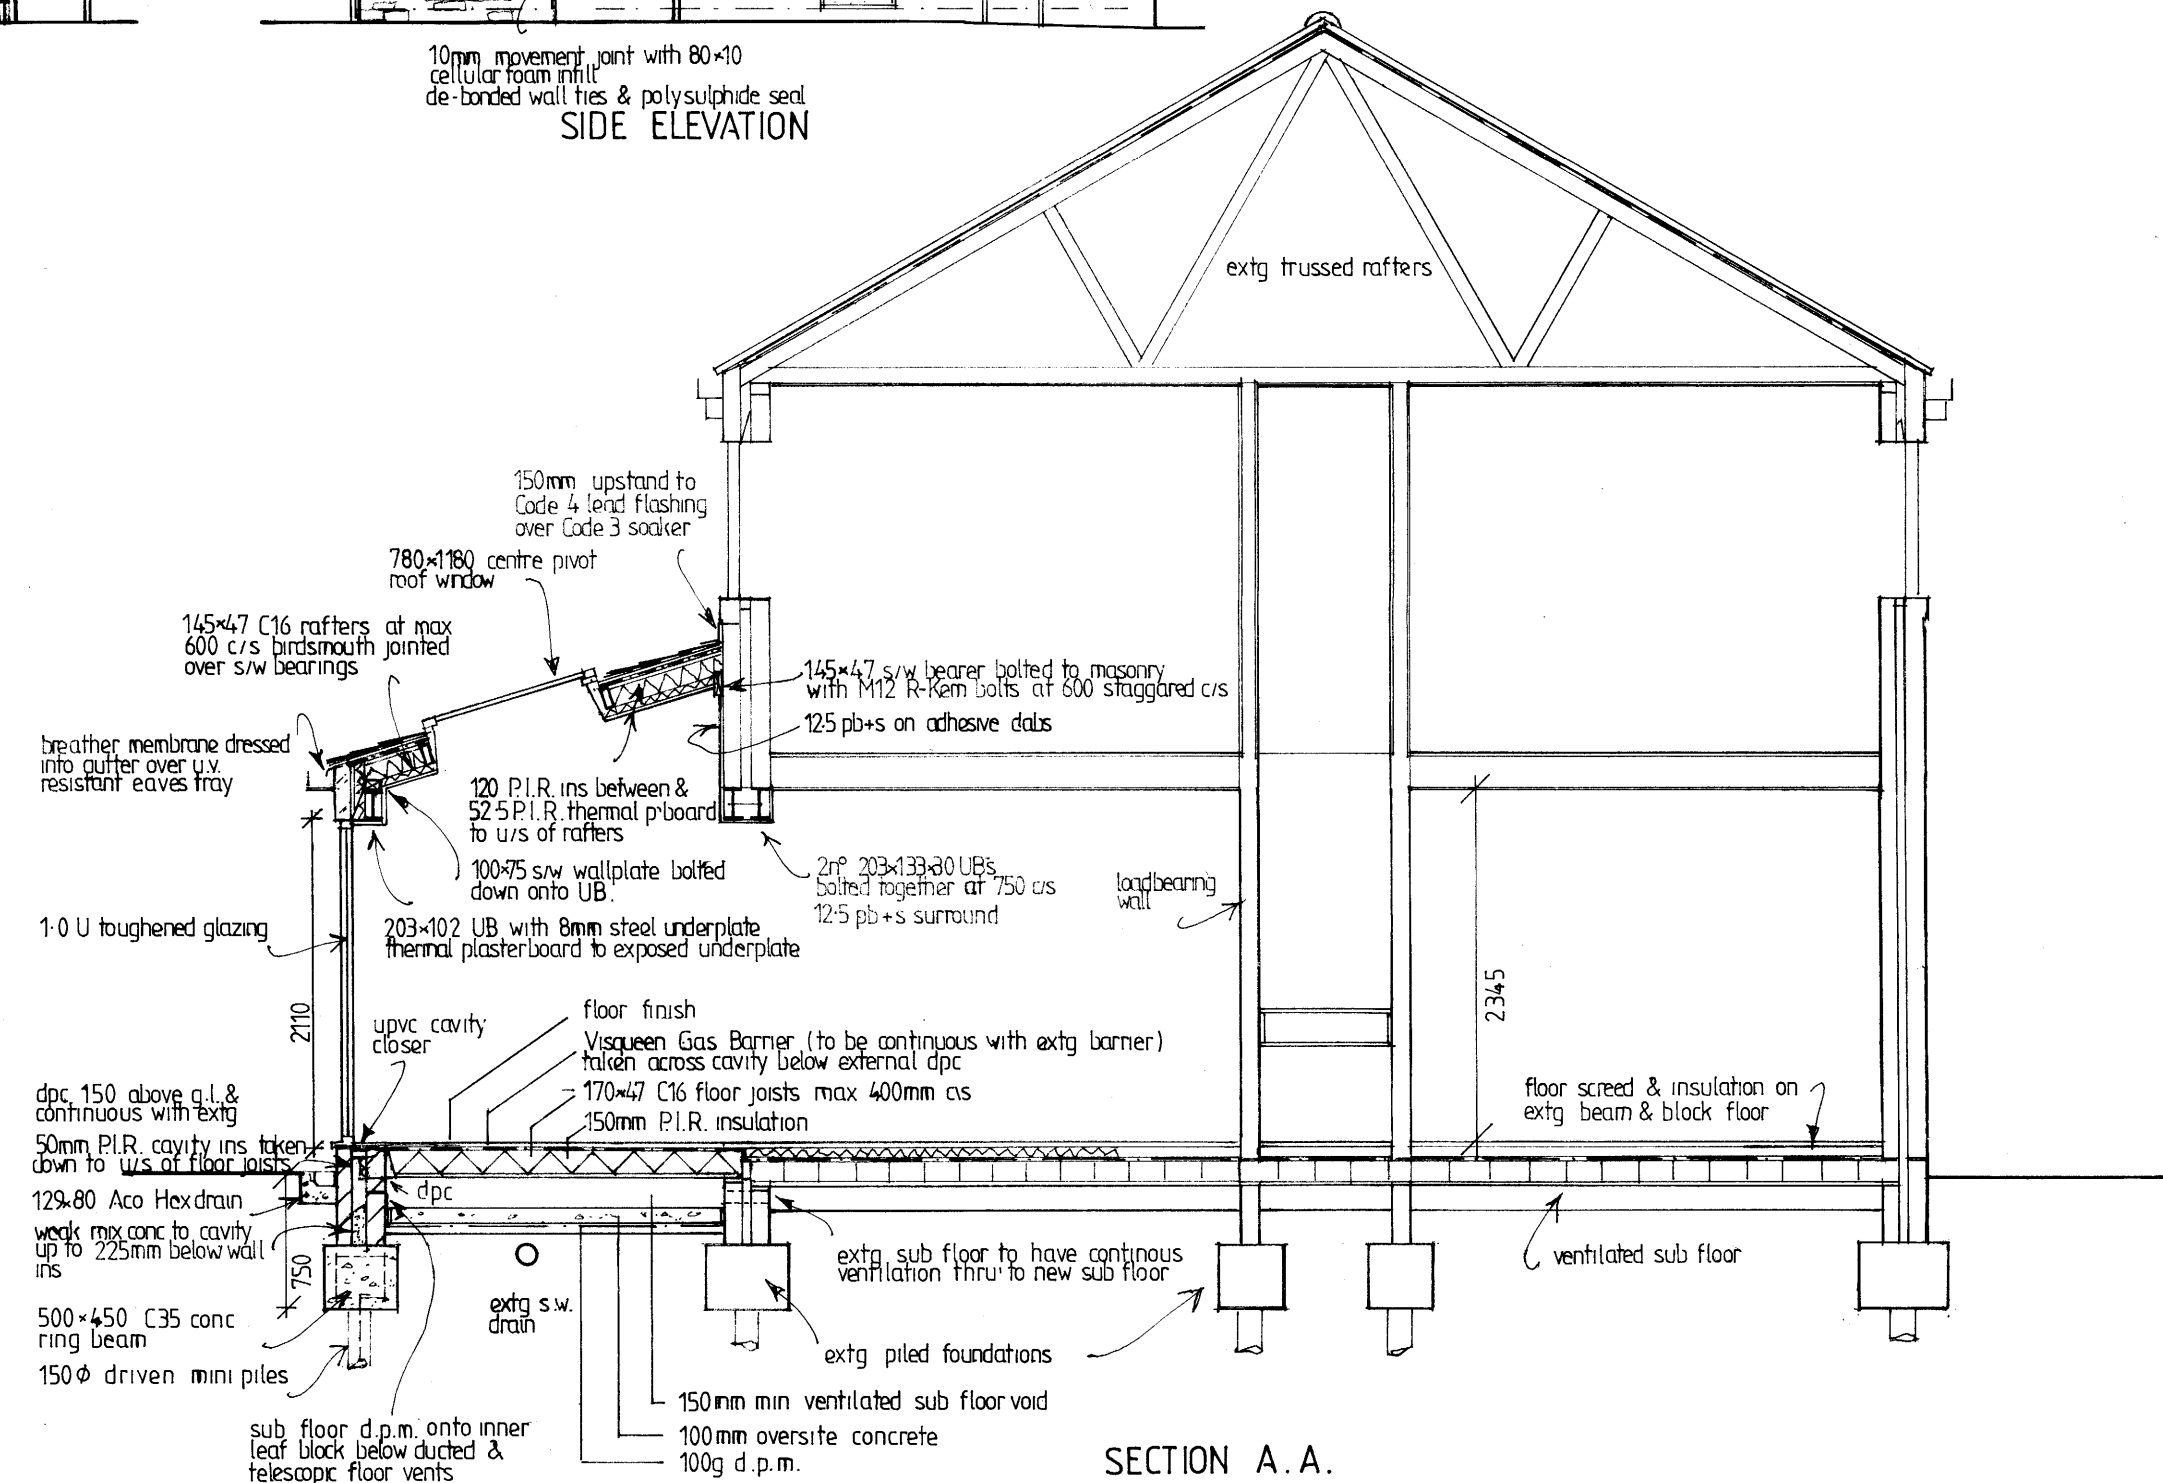

SECTION A.A.

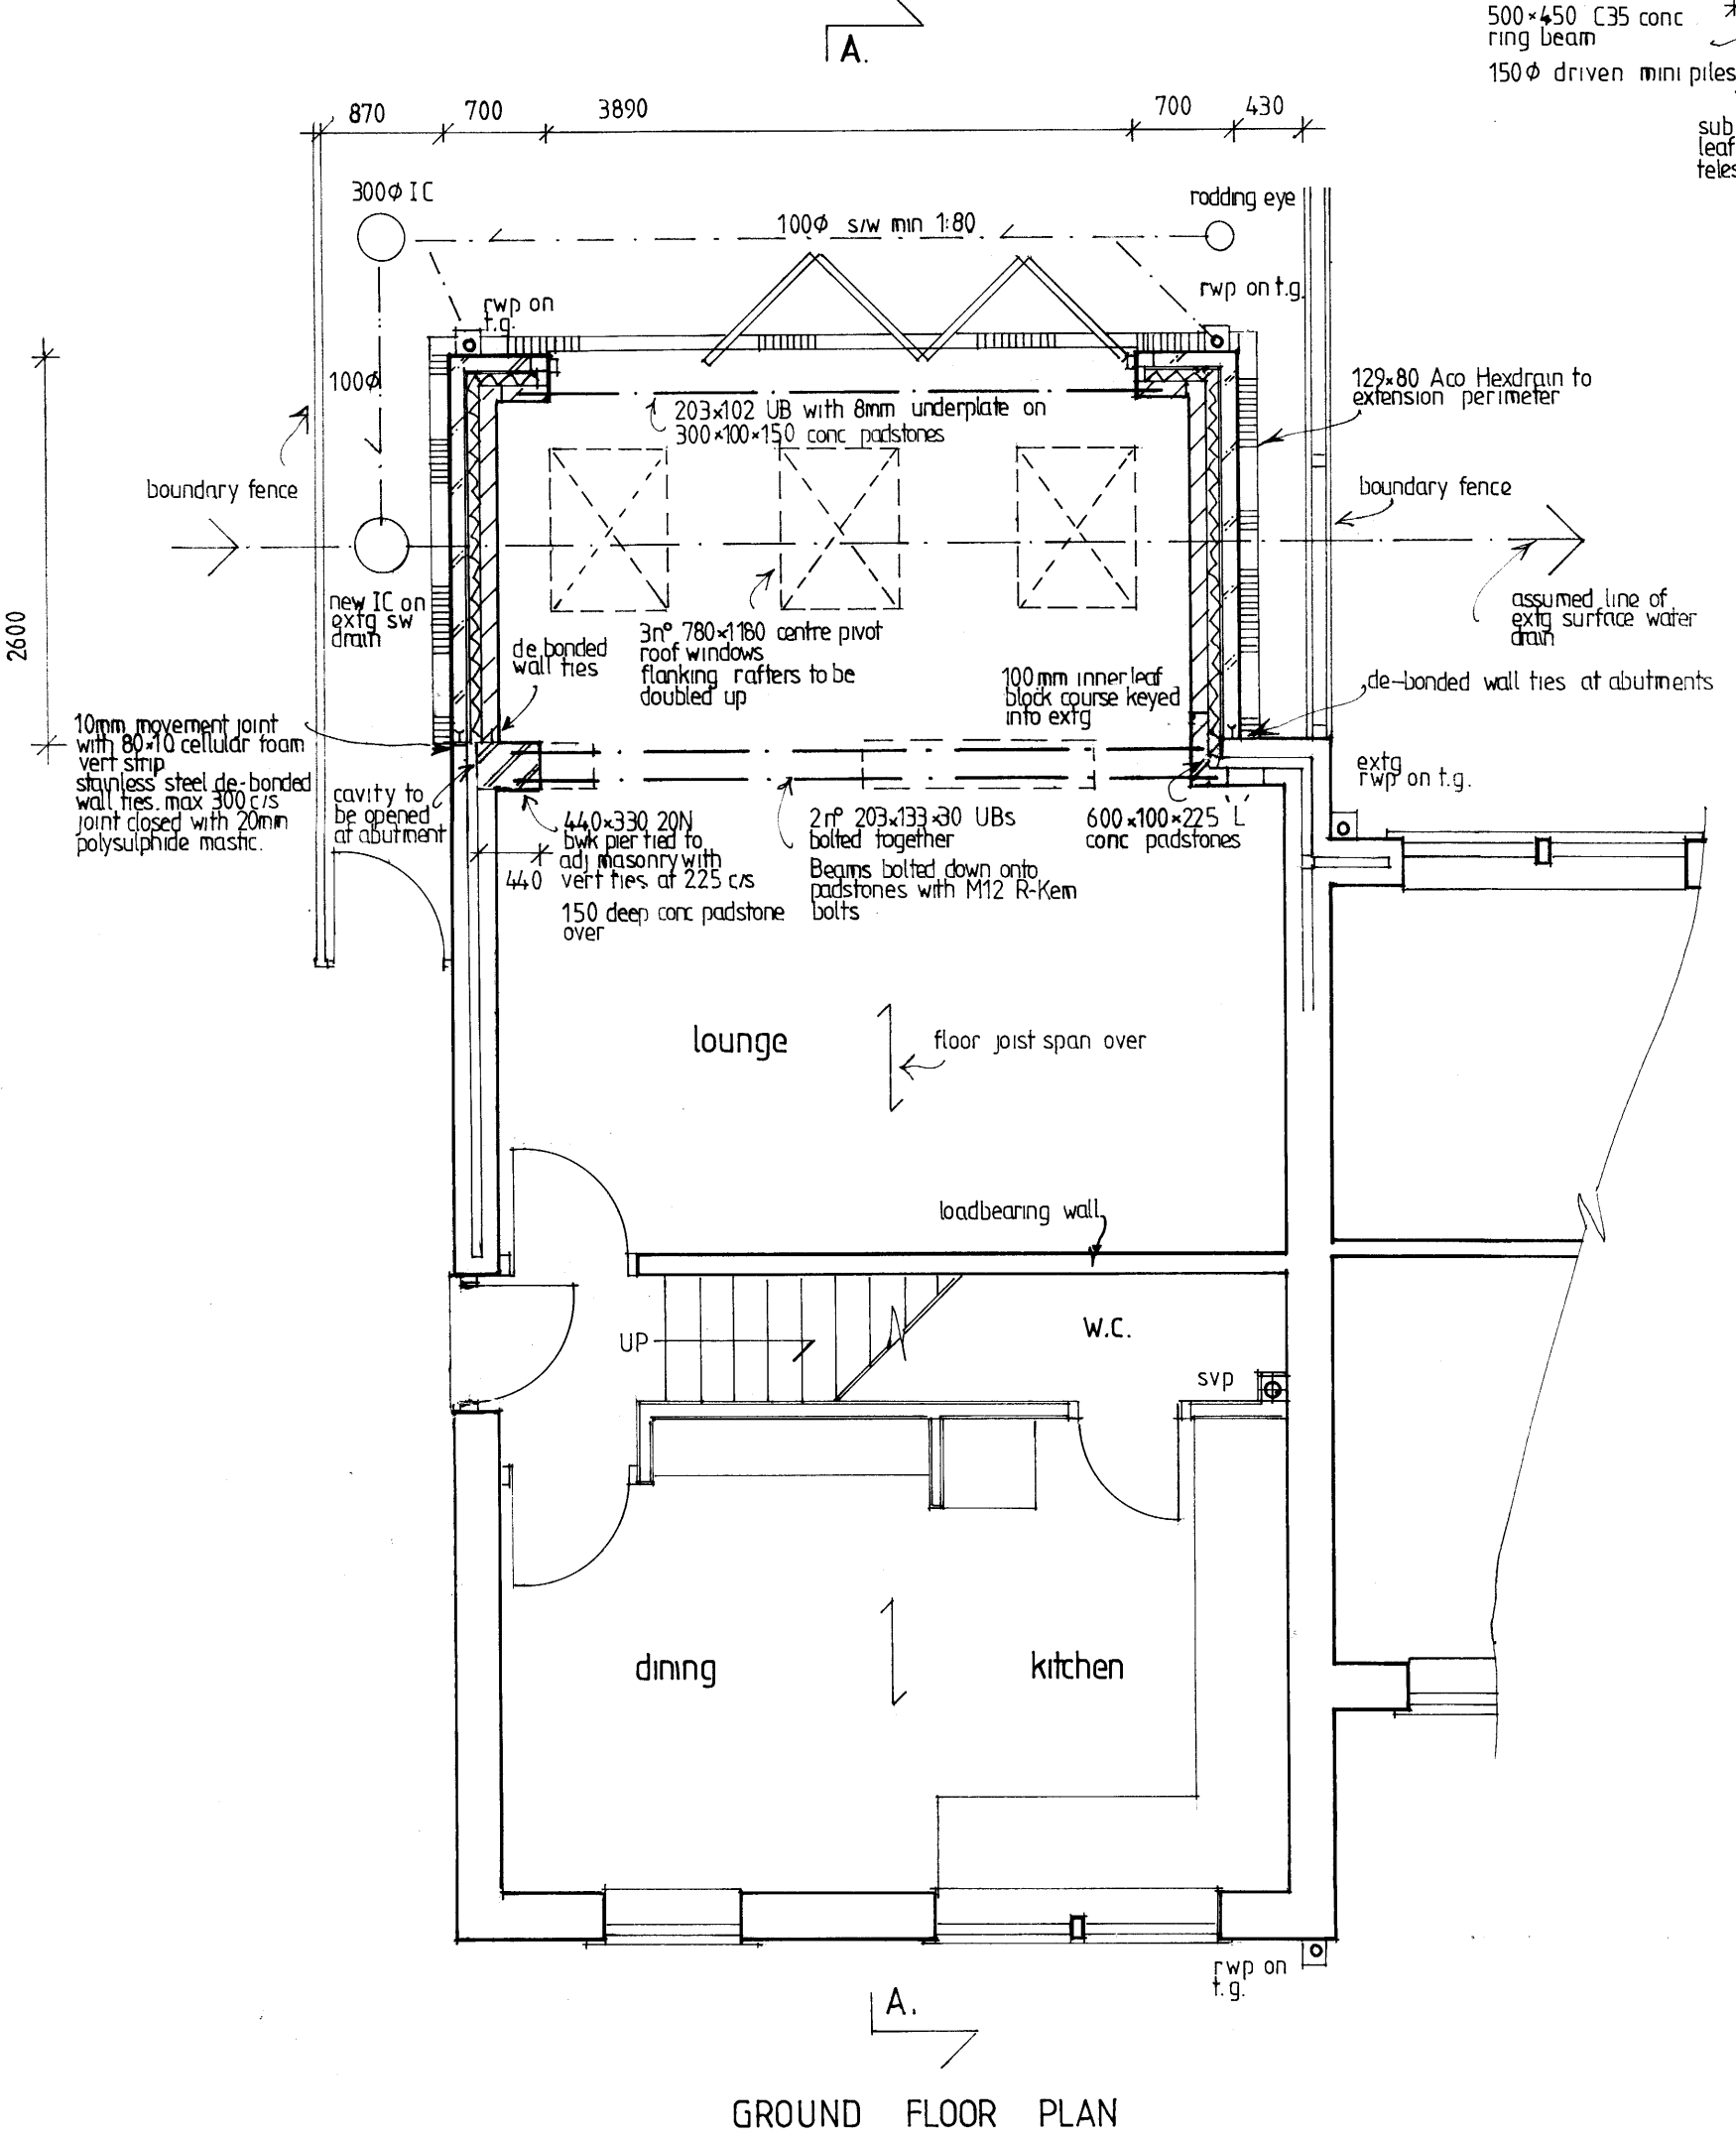

GROUND FLOOR PLAN

Client MR & MRS A EDMONDS

Job REAR EXTENSION AT 25 RIVERBANK DOBCROSS

Drawing PROPOSED DETAILS

Scale 1:50 / 1:100 A1

Dwg No 1811/3

Date SEPT 23

**Wildesign Limited**

Building Design Services

87 Church Road  
 Uppermill  
 Oldham  
 OL3 6DY  
 Tel: 07899 942869  
 email: warren.greenway@sky.com