


SIDE ELEVATION

REAR ELEVATION

SIDE ELEVATION

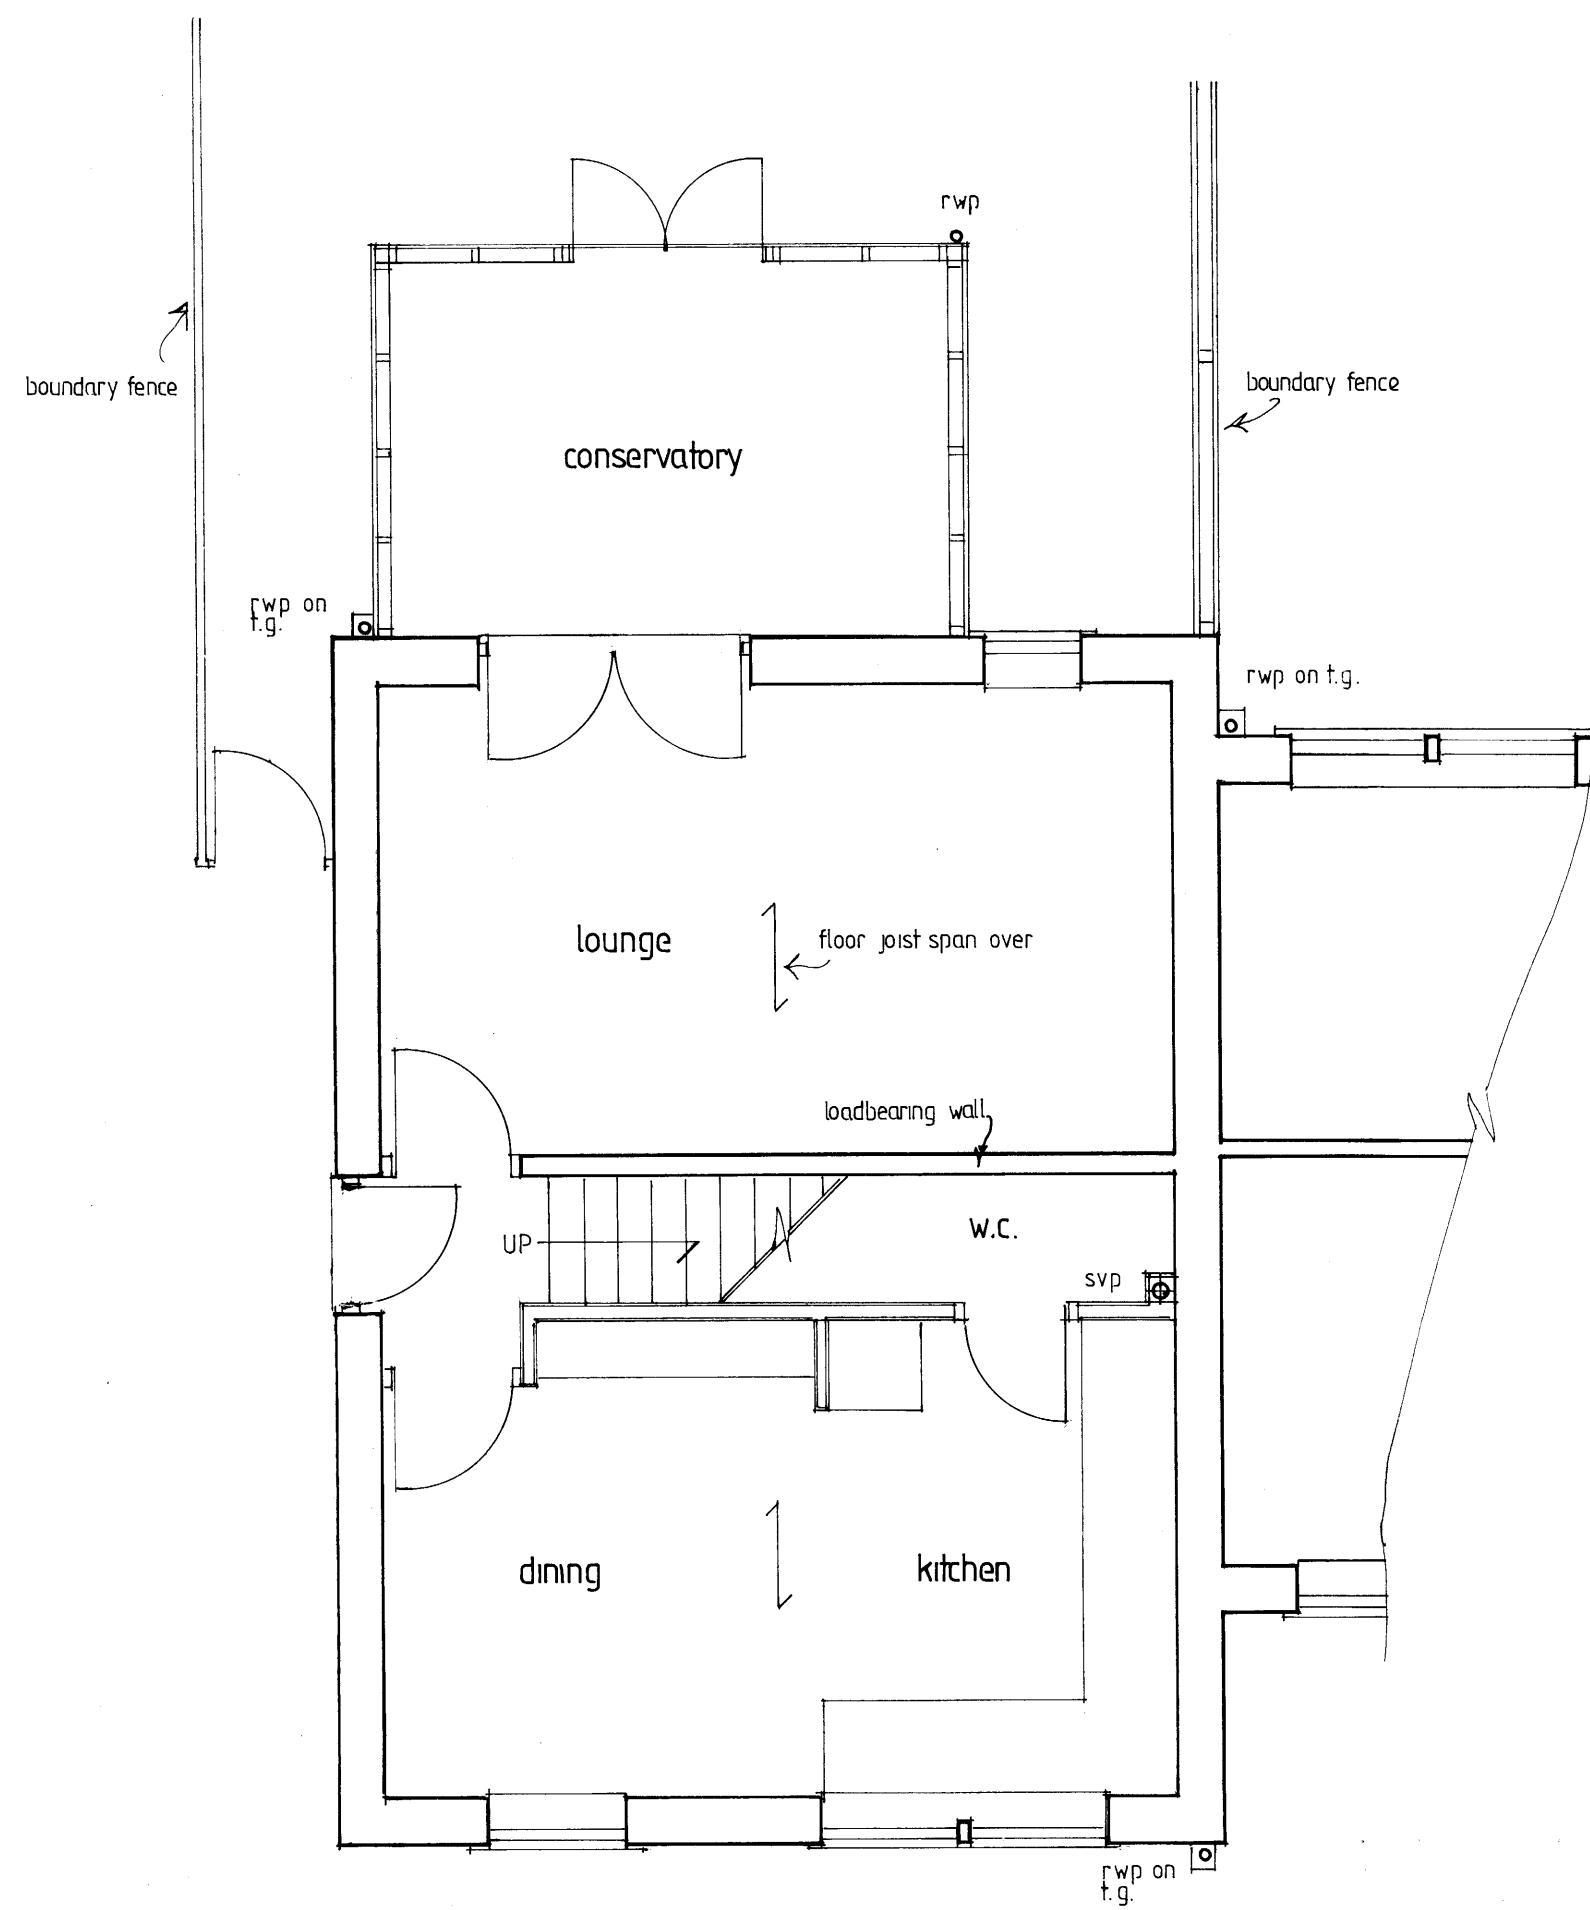

GROUND FLOOR PLAN

Client MR & MRS A EDMONDS

Job REAR EXTENSION AT
25 RIVERBANK
DOBCROSS

Drawing EXISTING DETAILS

Scale 1:50 / 1:100 A1

Dwg No 1811/1

Date SEPT 23

Wildesign Limited

Building Design Services

87 Church Road
Uppermill
Oldham
OL3 6DY

Tel: 07899 942869
email: warren.greenway@sky.com