

Rev	Date	Iss	Rcpt	Description
P01	2022.12.31	PC	MC	First Issue
P02	2023.09.17	PC	MC	Revision to ground floor plan as instructed by the client.

The drawing shall not be used for construction purposes until the "CONSTRUCTION/ BUILDING WARRANT" status appears under the Project Status.

Do not scale from hard copy drawings.

All sizes dimensions and heights are to be checked on site before work commences. Confirm with RI Architecture for clarification if required.

This drawing must not be used, reproduced or revised without written permission. It has been prepared solely for the use of CHEUNG, MANDY and there are no representations of any kind made by RI Architecture to any party with whom RI Architecture has not entered into a contract.

©2022 RI Architecture All Rights Reserved.

Project Number
RIARCH2022-0004
Client Name:
CHEUNG, MANDY

Project Address
22 Wellington Place, Coatbridge, ML5 5RH, UK

Project Title:
Fire damage reinstatement to an existing flatted property.

Drawn by
PC 2022.12.31
Designed by
PC 2022.12.31
Checked by
CC 2022.12.31
Approved by
CC 2022.12.31


Drawing Name:
Existing Drawing 01

Drawing No:
MC-RIA-XX-XX-DR-A-00101

Project Status:
Planning Permission


Scale:
1 : 100
A3 REV
P02

RI Architecture
62 Gullion Park, East Kilbride, G74 4FE
South Lanarkshire, U.K.
E: mail.riarch@gmail.com
M: 07765256160

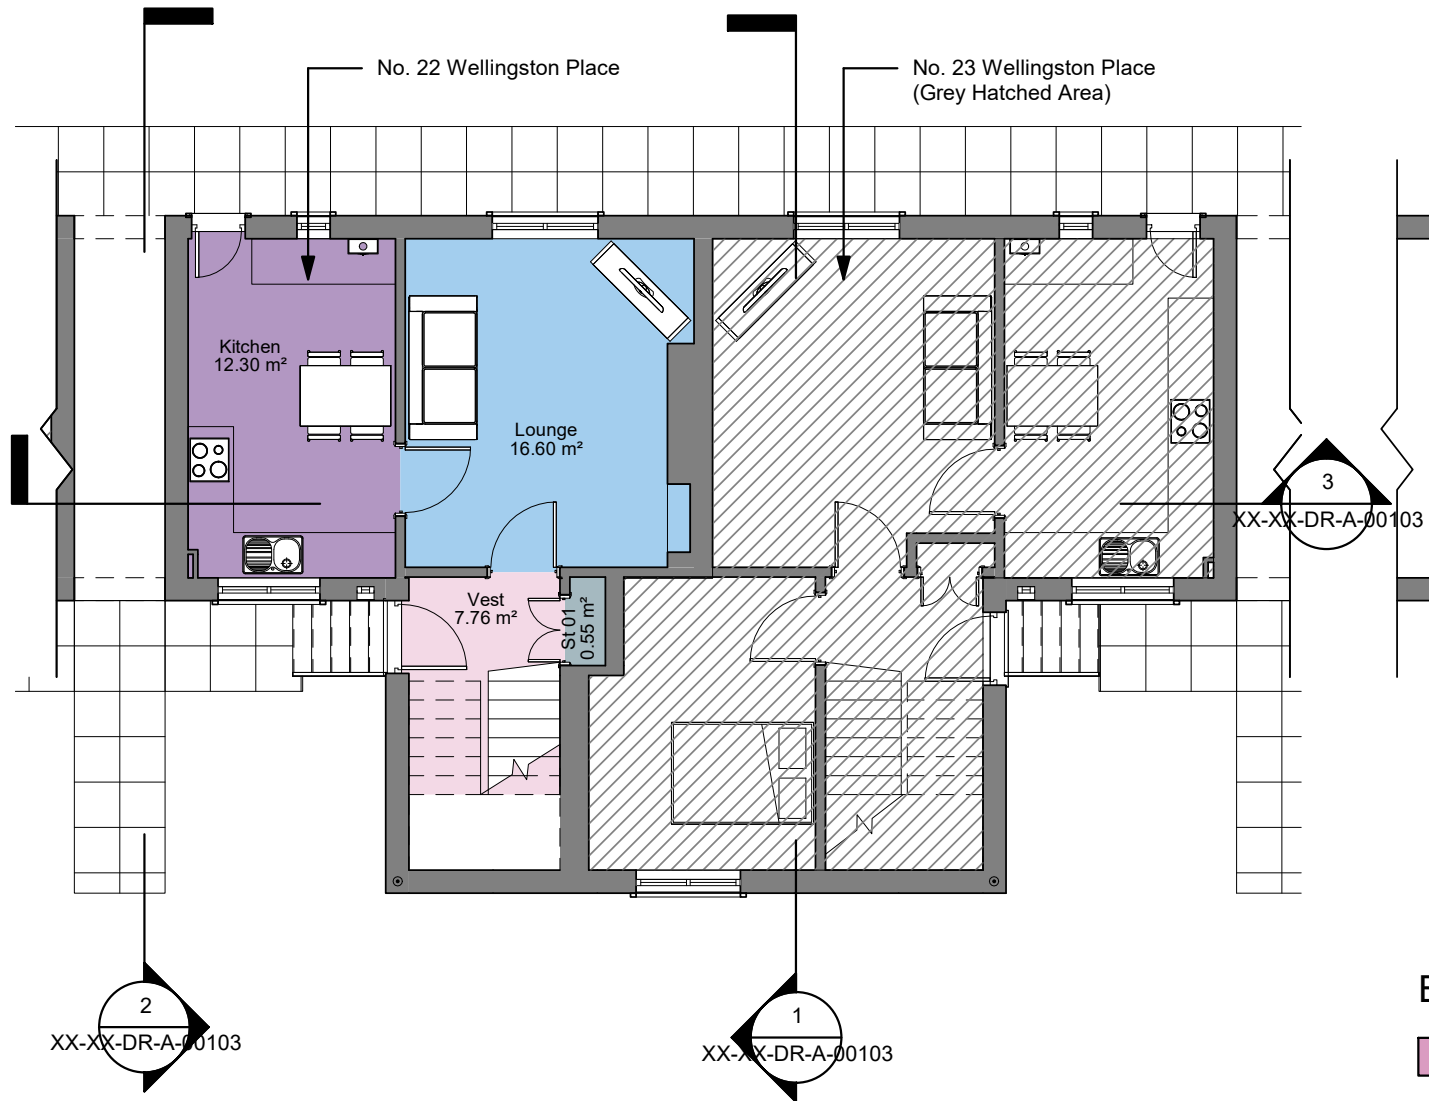

Existing 00 Floor Plan
1 : 100

(00) Existing Room Schedule			
Name	Department	Area	Level
00 Floor Level			
Vest	Circulation	7.76 m ²	00 Floor Level
Kitchen	Kitchen	12.30 m ²	00 Floor Level
Lounge	Room	16.60 m ²	00 Floor Level
St 01	Store	0.55 m ²	00 Floor Level
01 Floor Level			
Bedroom 01	Bedroom	13.27 m ²	01 Floor Level
Bedroom 02	Bedroom	11.25 m ²	01 Floor Level
Bedroom 03	Bedroom	10.83 m ²	01 Floor Level
Landing 01	Circulation	4.65 m ²	01 Floor Level
St 02	Store	0.28 m ²	01 Floor Level
Bath	Toilet	4.94 m ²	01 Floor Level
Grand total:	10	82.42 m ²	

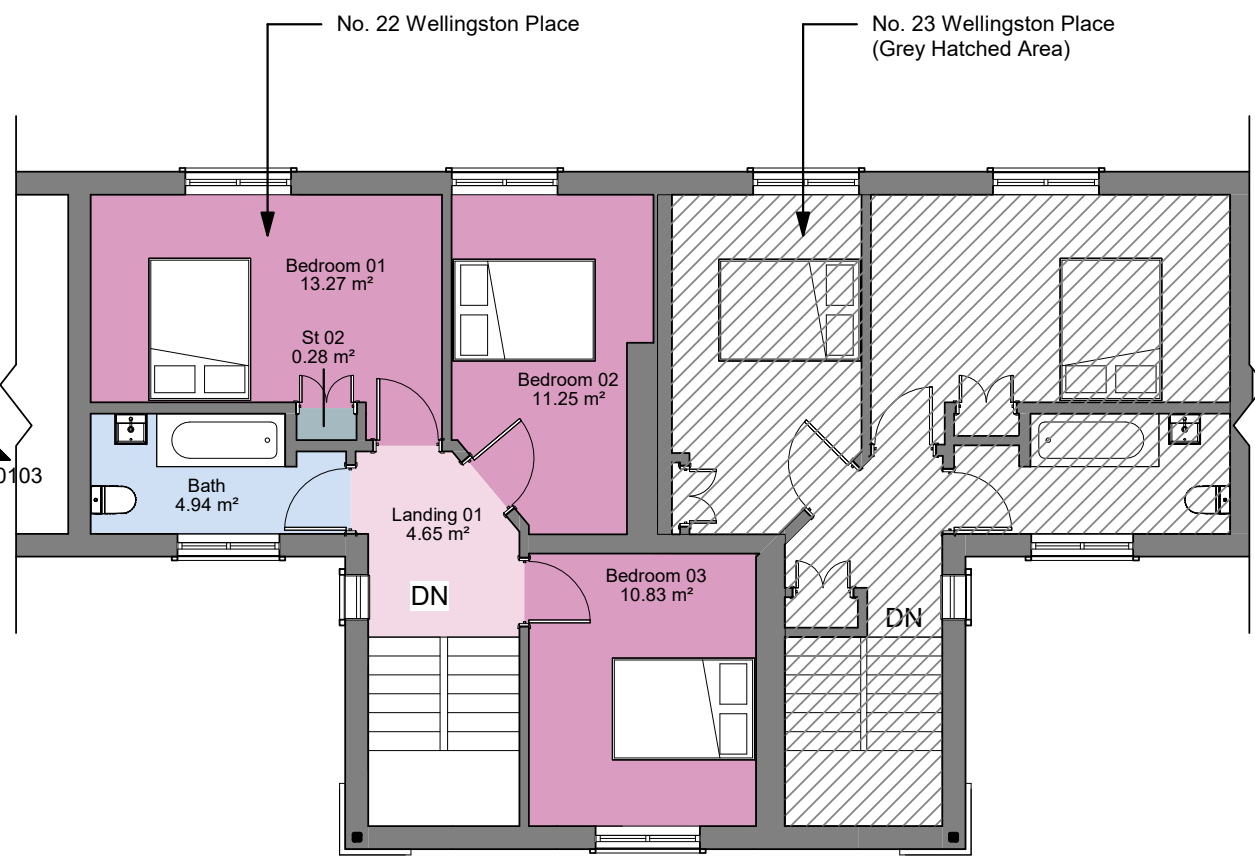

Existing 01 Floor Plan
1 : 100

By Department Legend

Bedroom
 Circulation
 Kitchen
 Room
 Store
 Toilet
 Calculating...



VISUAL SCALE 1:100