



NOTES:
 THE COPYRIGHT OF THIS DRAWING IS RETAINED BY ANDREW FLEET MCIAT
 THIS DRAWING MUST NOT BE SCALED
 ALL DIMENSIONS TO BE CHECKED ON SITE BY CONTRACTOR PRIOR TO COMMENCING WORK OR ORDERING ANY MATERIALS.
 ANY DISCREPANCIES TO BE NOTIFIED IMMEDIATELY.
 © ANDREW FLEET MCIAT 2011




ORDNANCE SURVEY MAP (SCALE 1:1250)

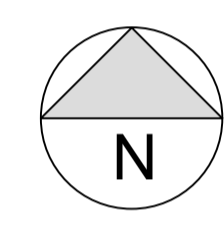


REPRODUCED FROM THE 1:2500 ORDNANCE SURVEY MAP WITH THE PERMISSION OF ORDNANCE SURVEY ON BEHALF OF THE CONTROLLER OF HER MAJESTY'S STATIONERY OFFICE.
 CROWN COPYRIGHT; ANDREW FLEET MCIAT, 6 REGENT PLACE, SOHAM, CAMBRIDGESHIRE, CB7 5RL
 LICENCE No. AR 100033546

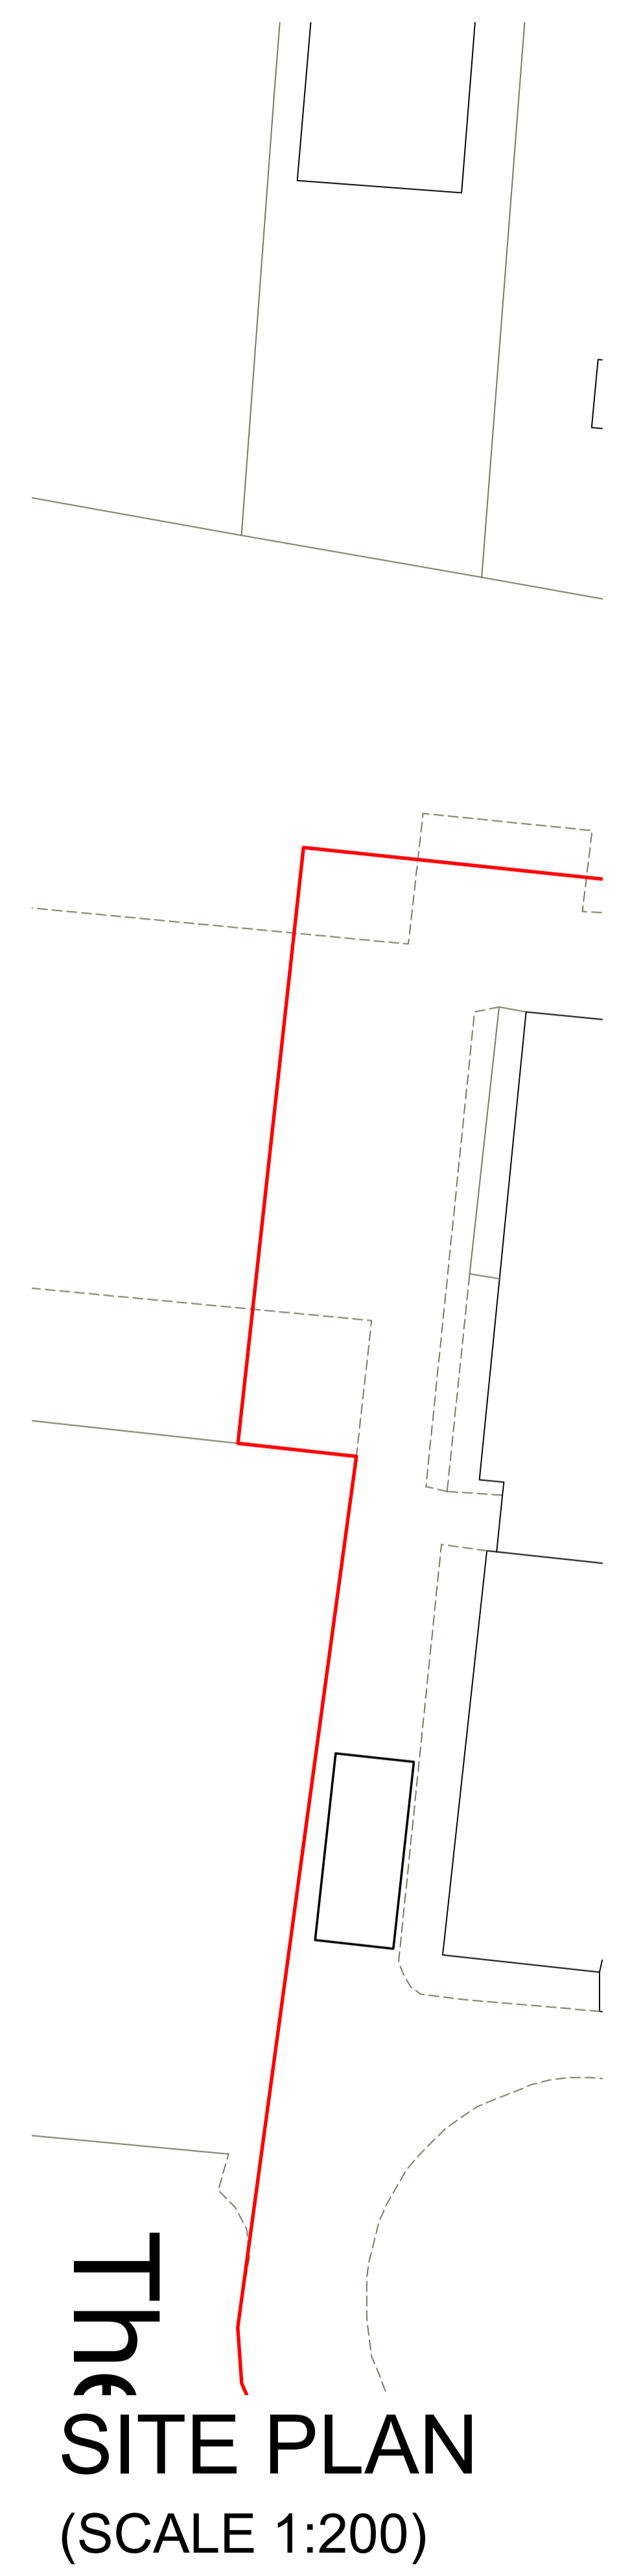


The SITE PLAN (SCALE 1:200)

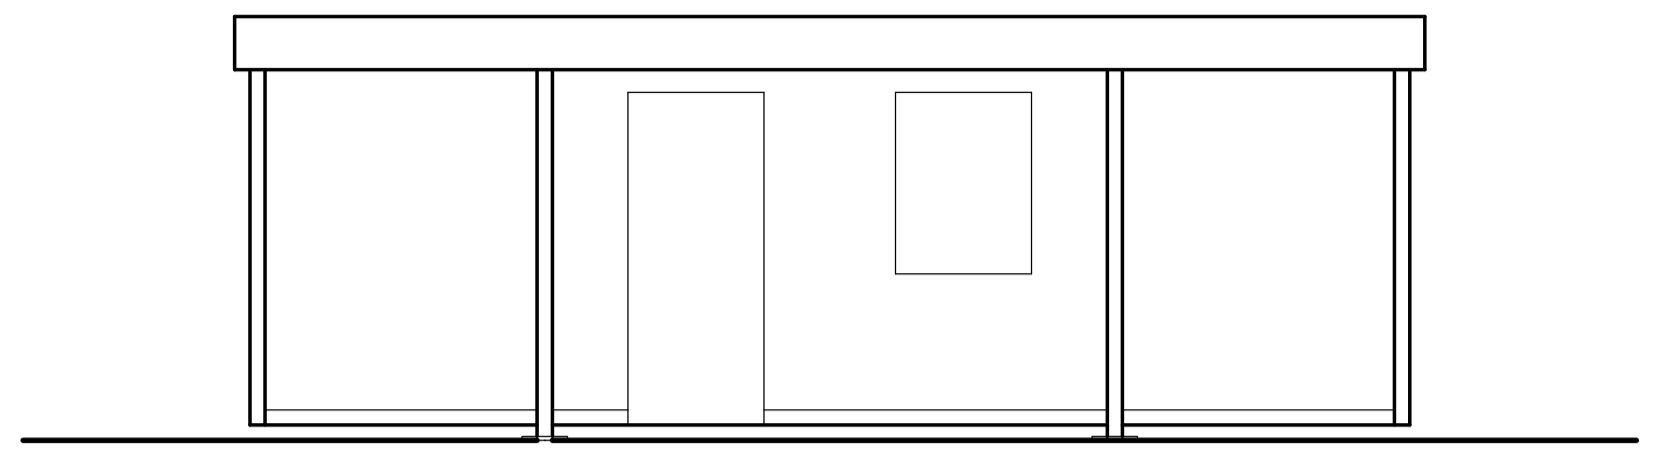


FRONT

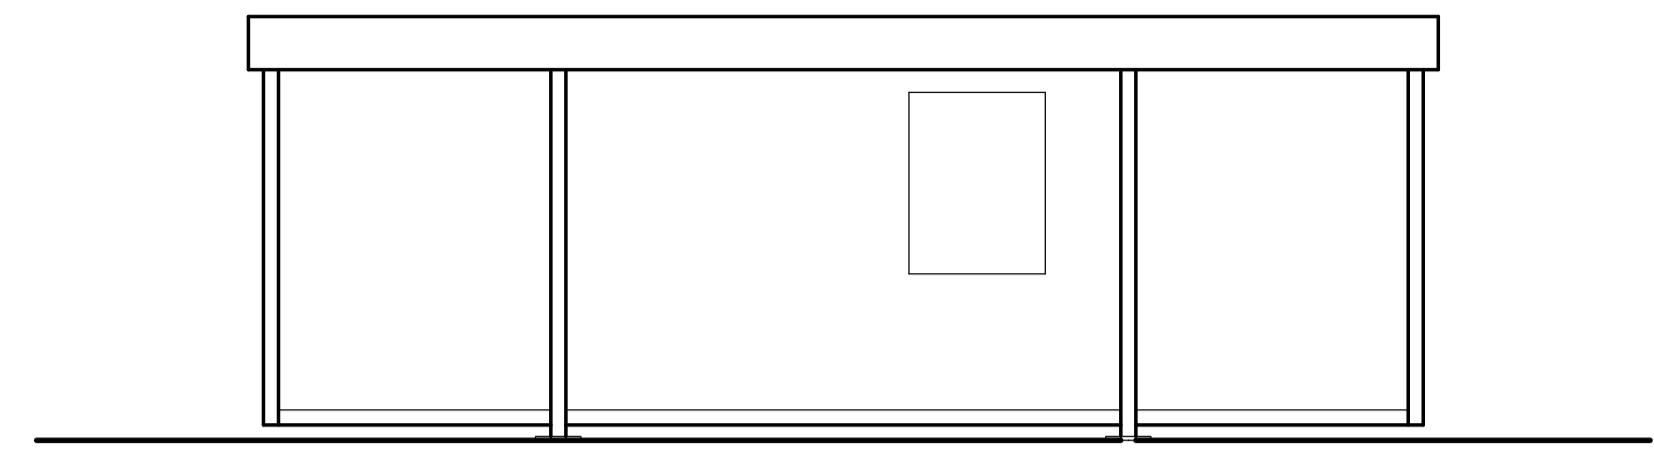

REAR

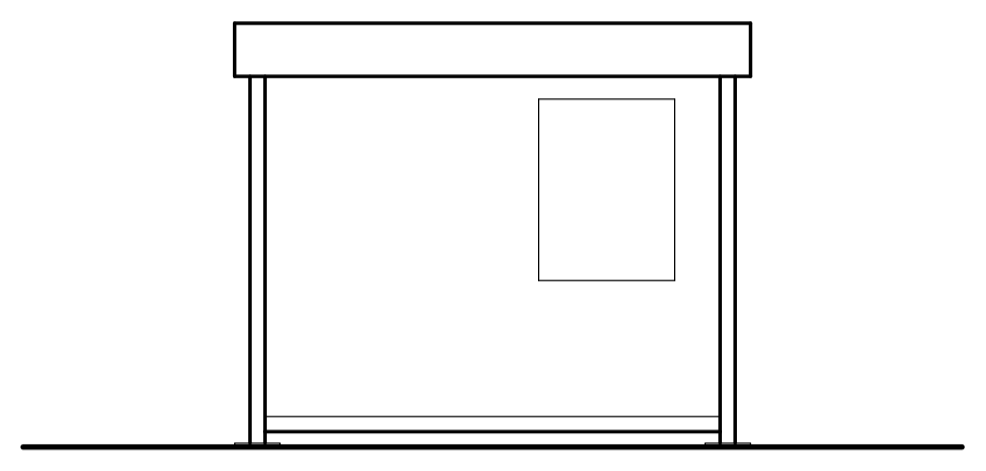


SIDE

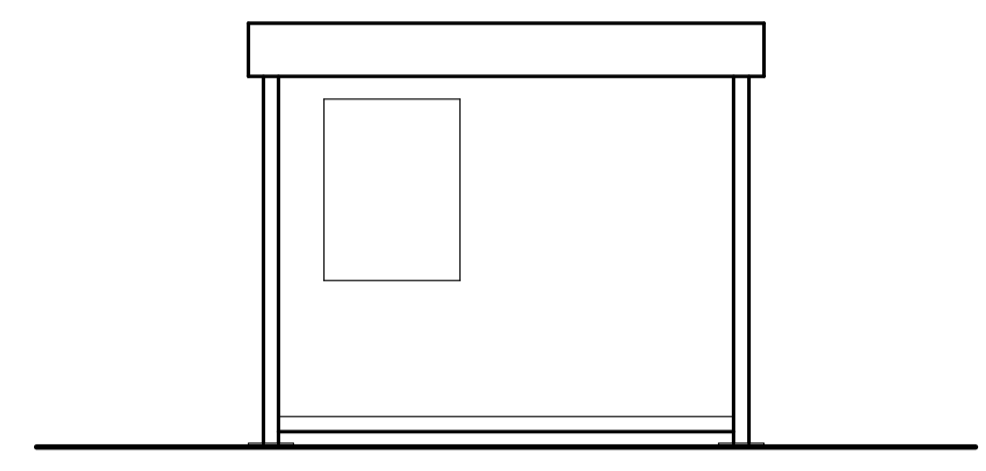

SIDE

ELEVATIONS

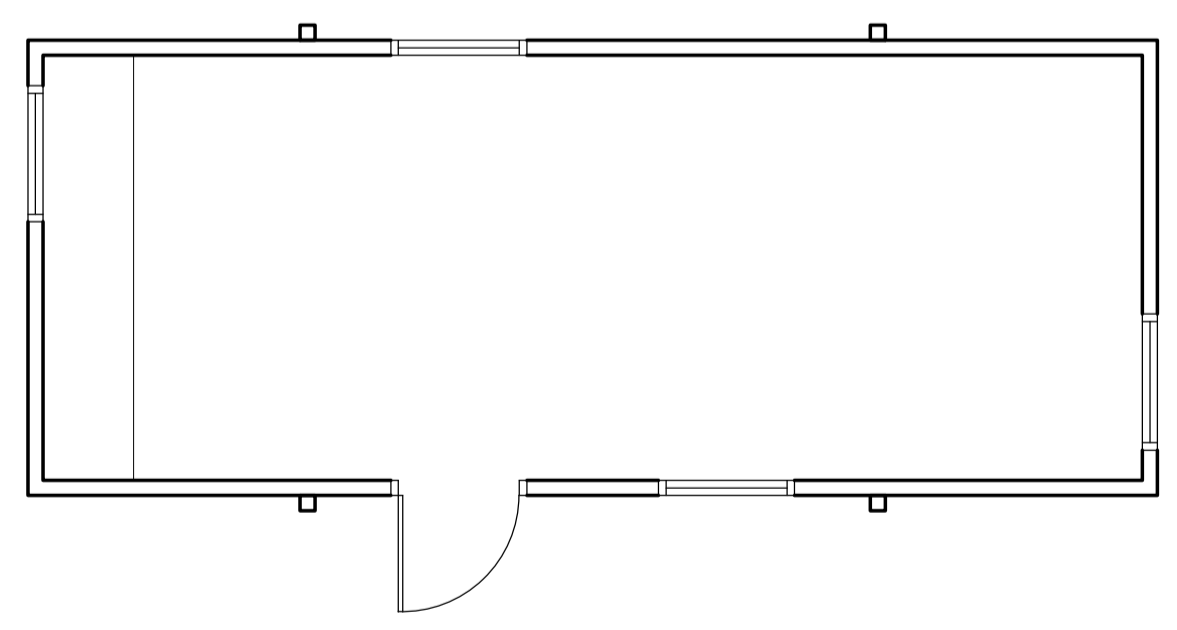

FLOOR PLAN

Revision	Notes	Date	Drawn	Chckd
Client				
SOHAM TOWN COUNCIL				
Project				
PROPOSED PORTACABIN FORMING OFFICE ACCOMMODATION				
Address				
WATER GIDNEY PAVILION FOUNTAIN LANE, ELY, CB7 5ED				
Drawing				
PLANS AND ELEVATIONS				
Drawing No. 23 : 091 - 100				Revision -
Scale 1:50	Paper Size A1	Drawn DW	Checked XXX	

andrewfleetmciat
 chartered architectural technologist

6 Regent Place, Soham, Ely, Cambridgeshire, CB7 5RL
 Tel: (01353) 720651 w: www.andrewfleet.co.uk e: mail@andrewfleet.co.uk

1:2500	0	25m	50m	100m	200m
1:1250	0	12.5m	25m	50m	100m
1:500	0	5m	10m	20m	40m
1:200	0	2m	4m	8m	16m
1:100	0	1m	2m	4m	8m
1:50	0	0.5m	1m	2m	4m
1:20	0	0.2m	0.4m	0.8m	1.6m
1:10	0	0.1m	0.2m	0.4m	0.8m