




Inglisborough

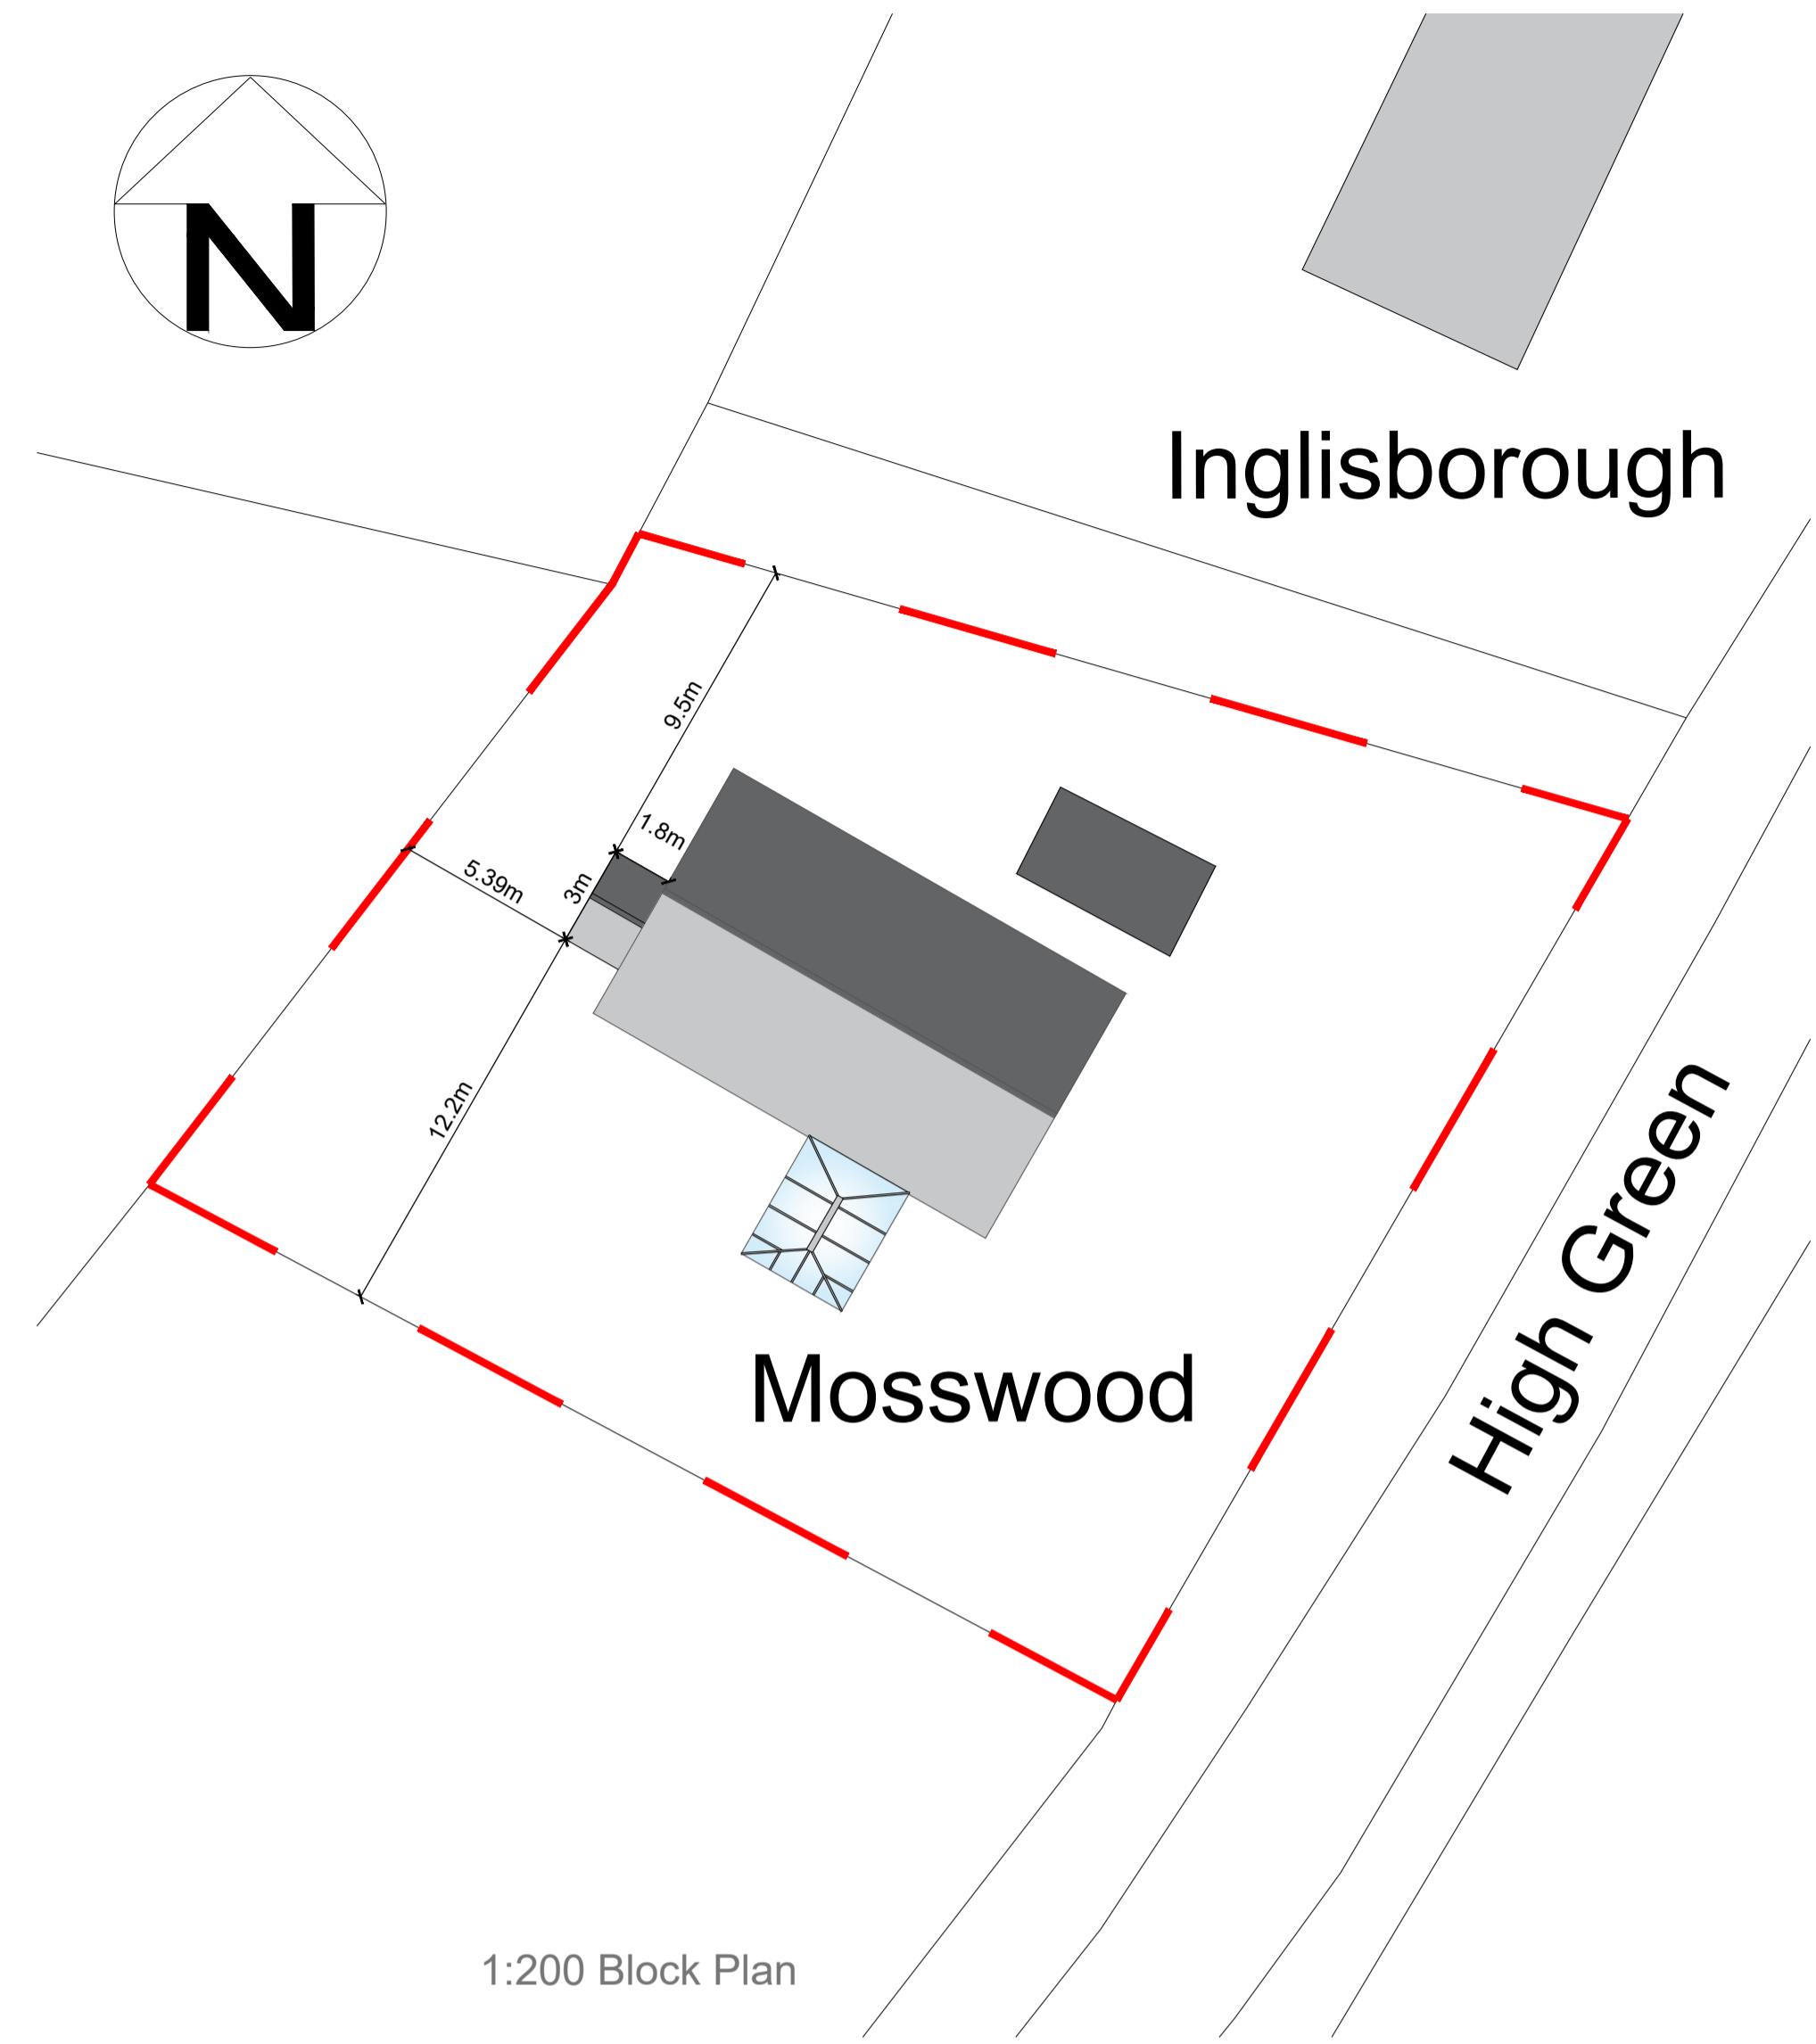


1:200 Block Plan

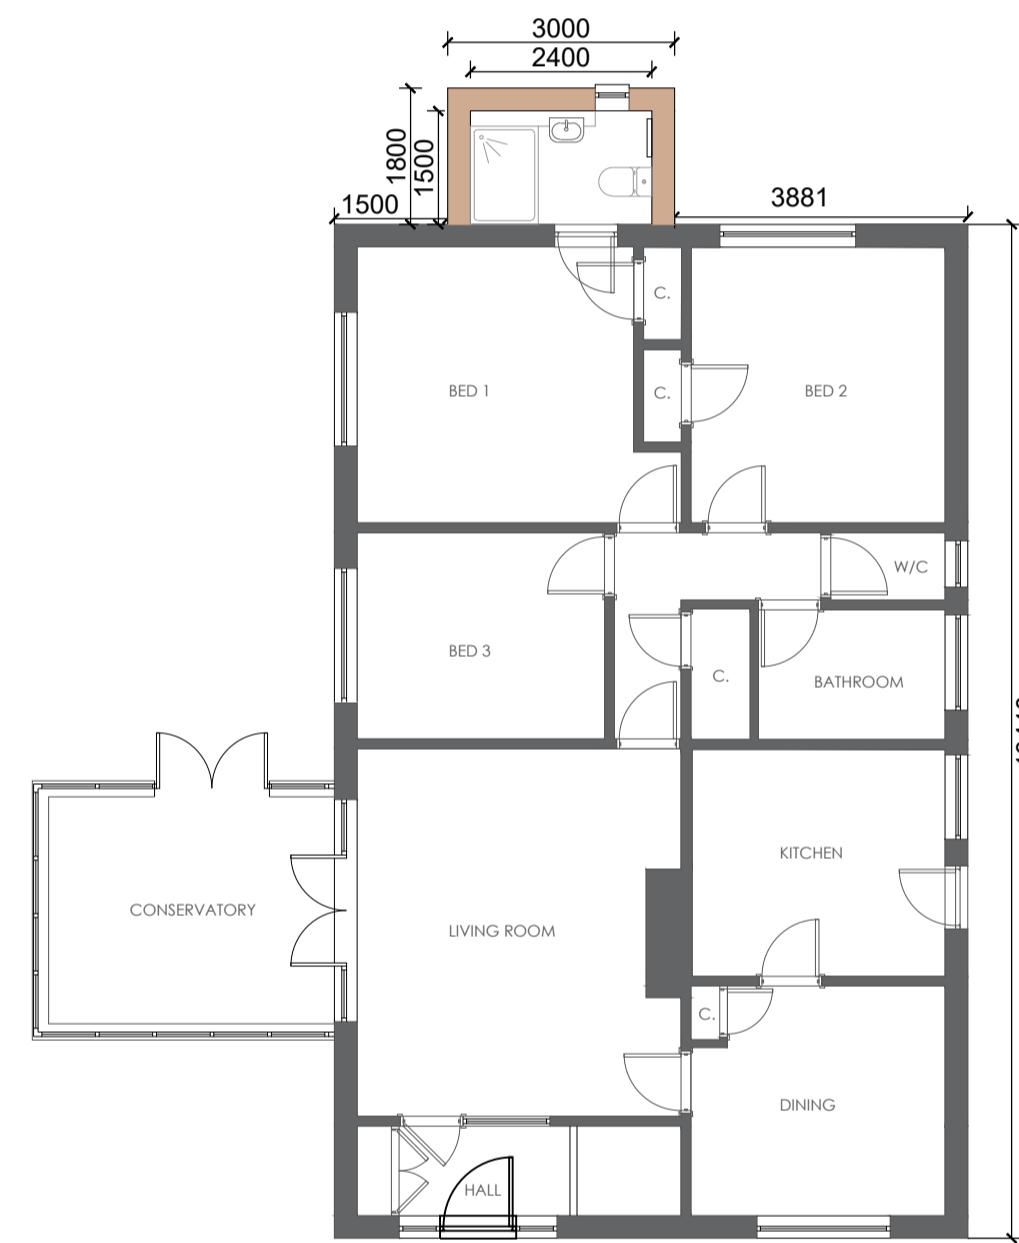

1:100 Ground Floor Plan

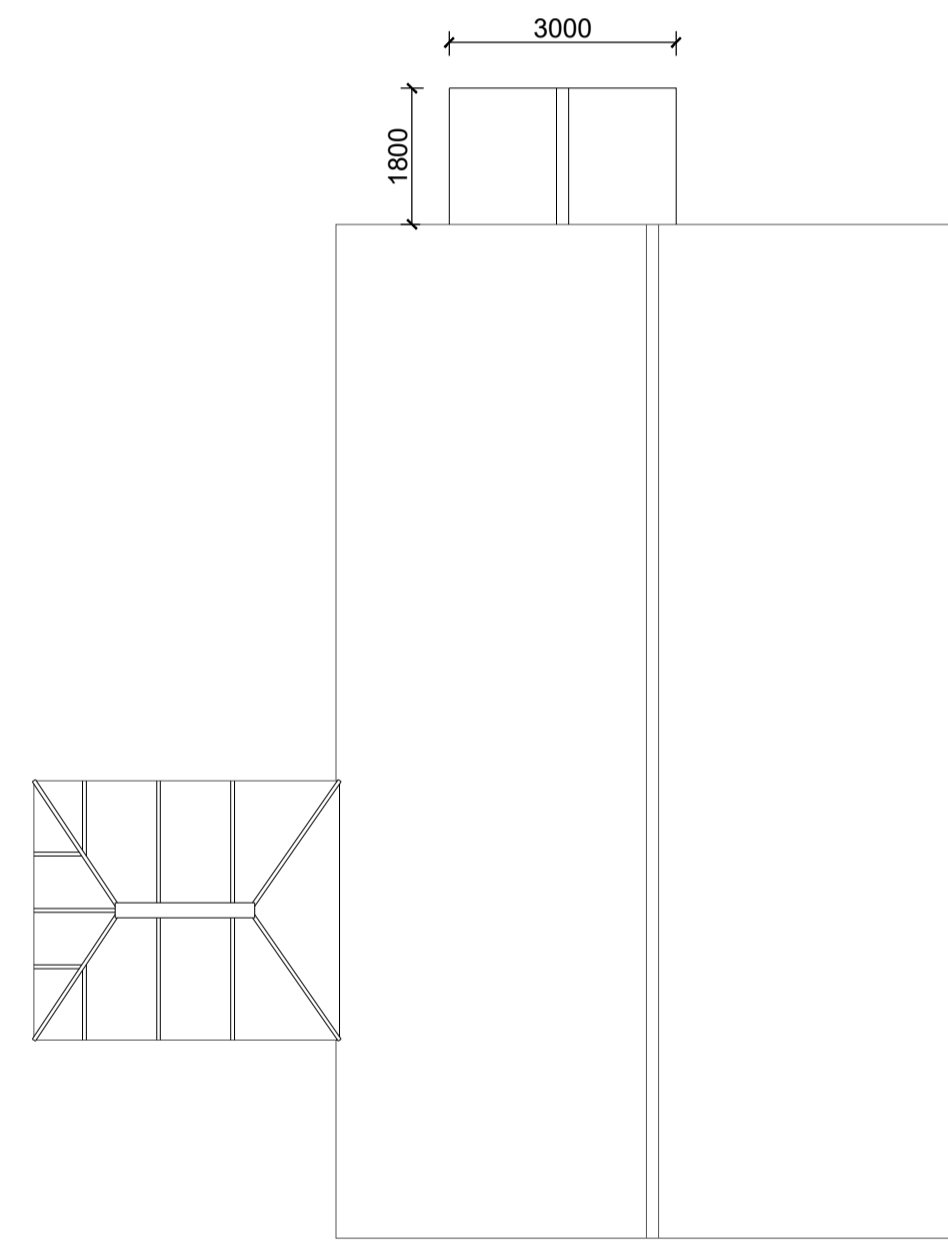


1:100 Roof Plan

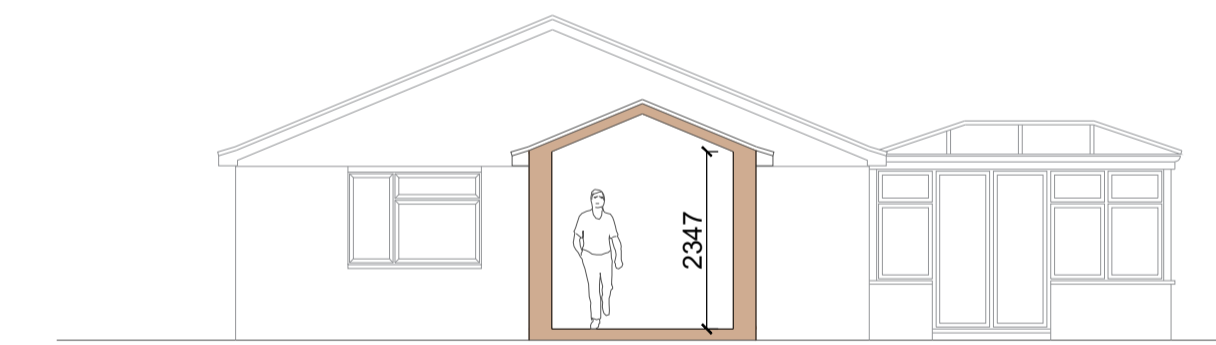


1:100 Section




1:100 East Elevation

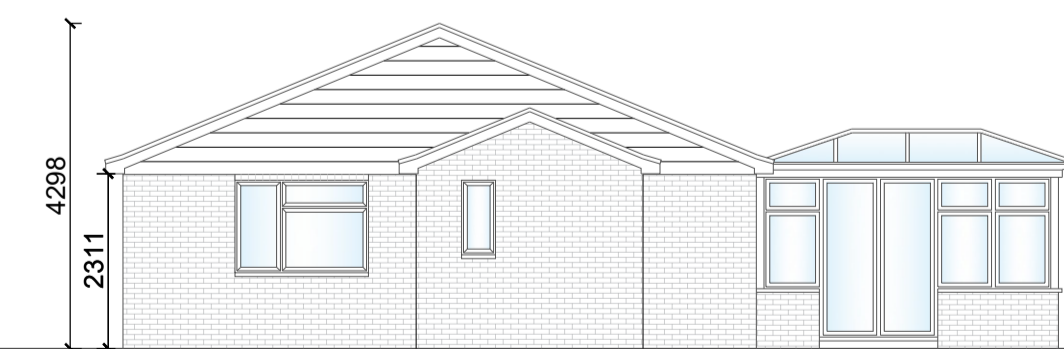


1:100 West Elevation

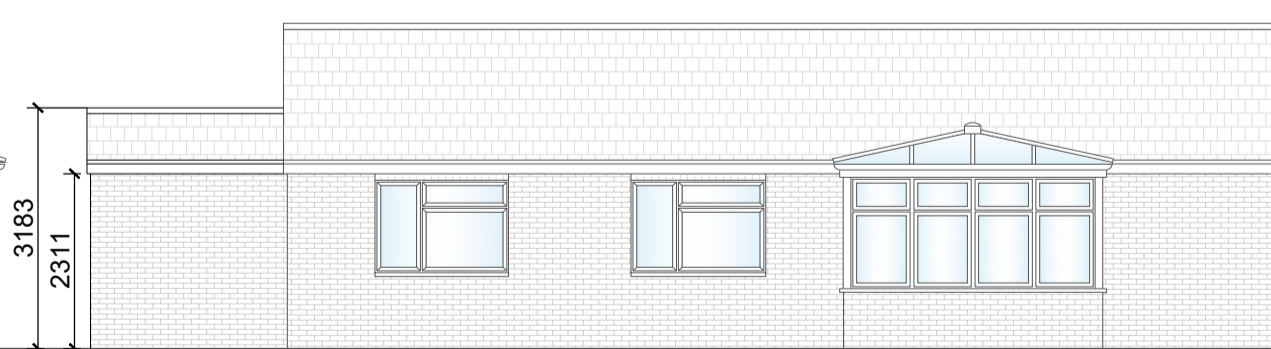

1:100 South Elevation

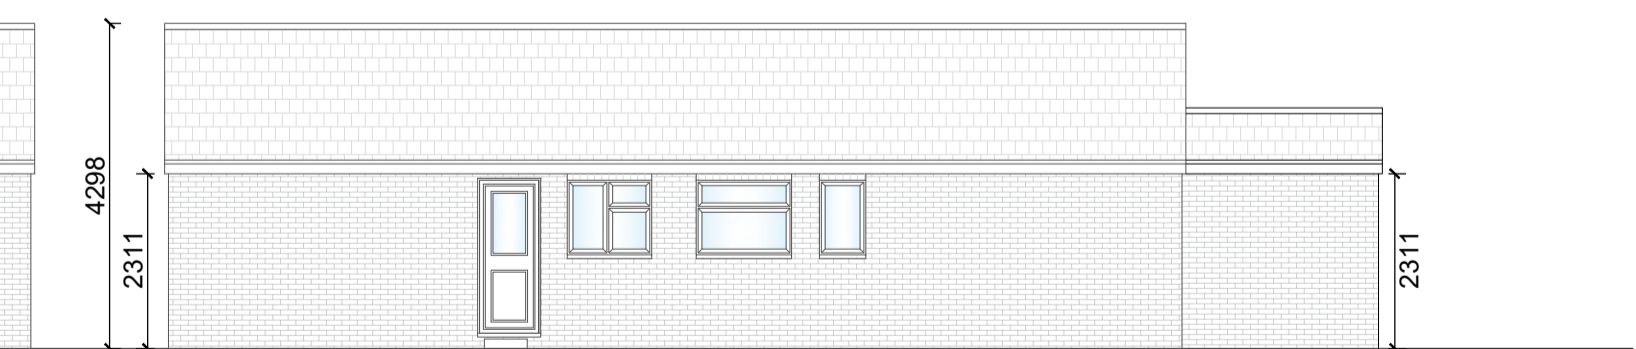

1:100 North Elevation

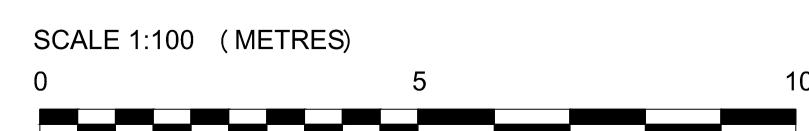

CLIENT: Mrs K. Gallager

PROJECT: Proposed Extension

DRAWING: Proposed Plans & Elevations, and Block Plan

PROJECT ADDRESS: Mosswood,  
Great Melton,  
NR9 3BQ

Date	Revision
01-11-23	A-Proposed Window Added to West Elevation
DRAWING REV. A	
DRAWING NO. 23.01.101	
SCALE: A1: 1:100	