


**1 / The Garage - East Elevation Proposed**

1:25

New clay nib tile roof coverings

Multi-red stock brickwork

White painted timber bay window

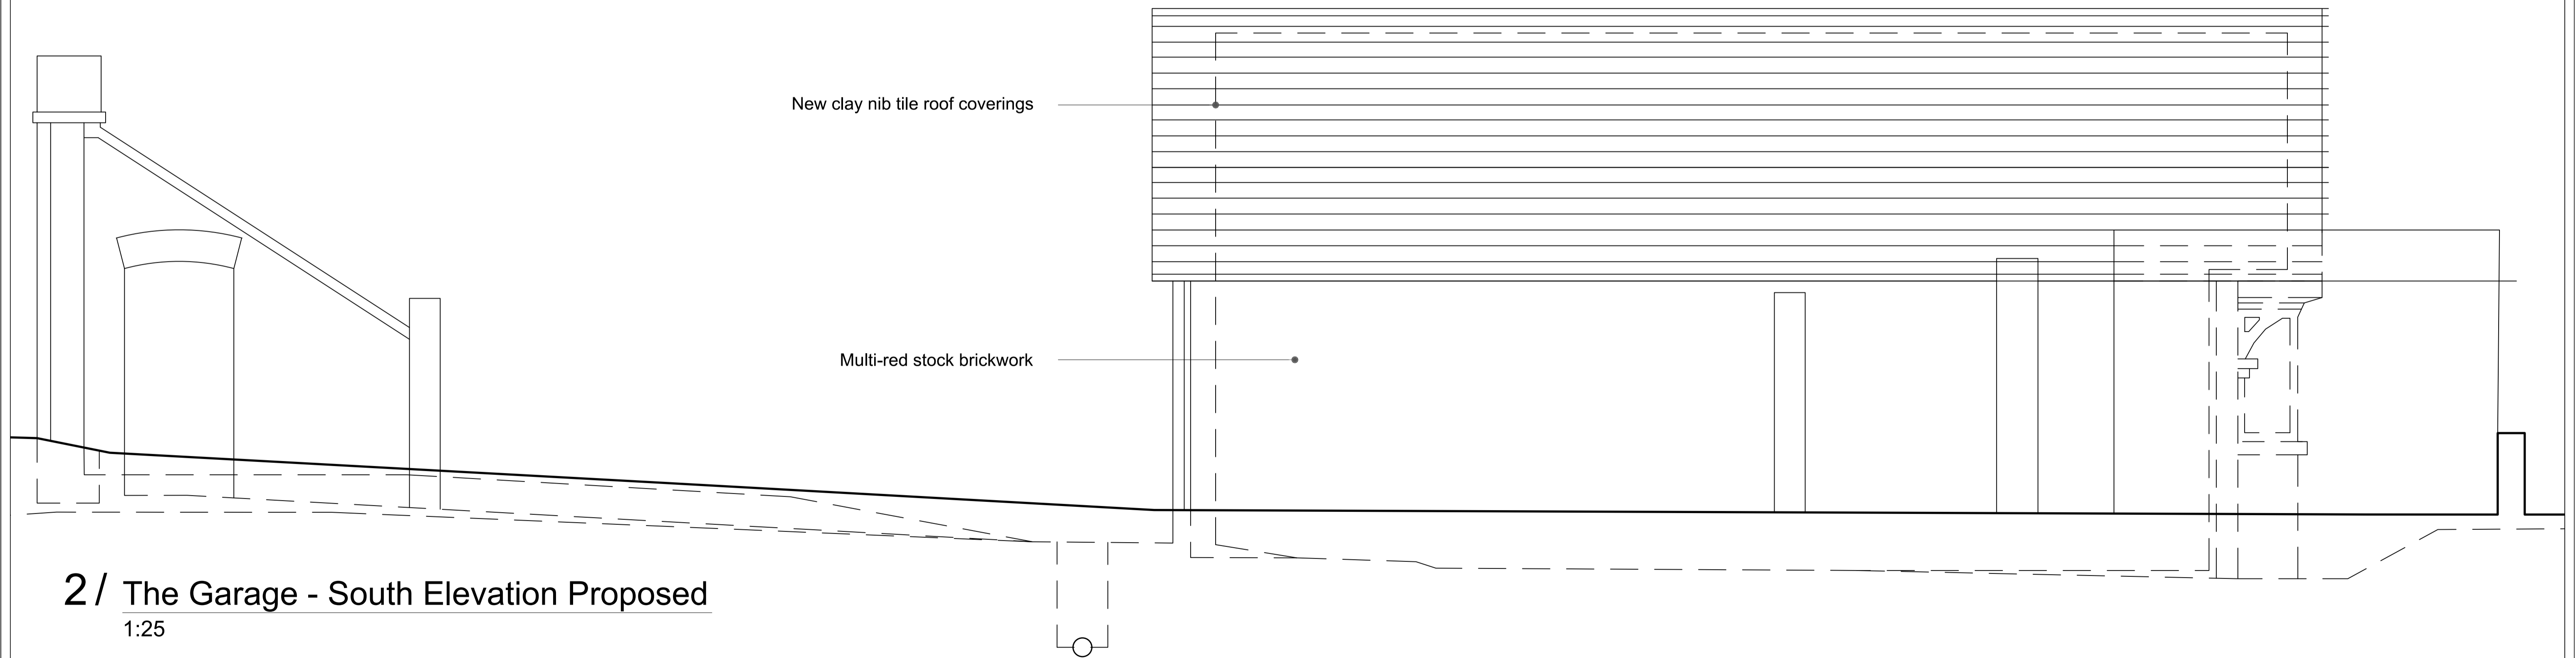

New clay nib tile roof coverings

Multi-red stock brickwork

**2 / The Garage - South Elevation Proposed**

1:25


**DO NOT SCALE**

THE CONTRACTOR IS TO CHECK AND VERIFY ALL BUILDING AND SITE DIMENSIONS, LEVELS AND SEWER INVERT LEVELS AT CONNECTION POINTS BEFORE WORK STARTS.

THIS DRAWING IS TO BE READ AND CHECKED IN CONJUNCTION WITH ENGINEERS AND OTHER SPECIALIST DRAWINGS.

**NOTES**

TO BE READ IN CONJUNCTION WITH GA PLANS, SECTIONS AND ELEVATIONS.

 

REV	DATE	DESCRIPTION
P02	19/10/23	Planning
P01	13/06/23	First issue

JOB	2301 SPELDHURST		
DRG	PROPOSED ELEVATIONS		
DRG No	2201-DR-A-(00)251	REV	P02
SCALE	1:25@A1	DATE	24/05/23
SCALE	1:50@A3	DATE	24/05/23
DRAWN	DT	INSPECTED BY	DT
STATUS	Preliminary		