


Clay nib tile roof coverings

Multi-red stock brickwork

White painted timber bay window

1 / The Garage - East Elevation Existing

1:25

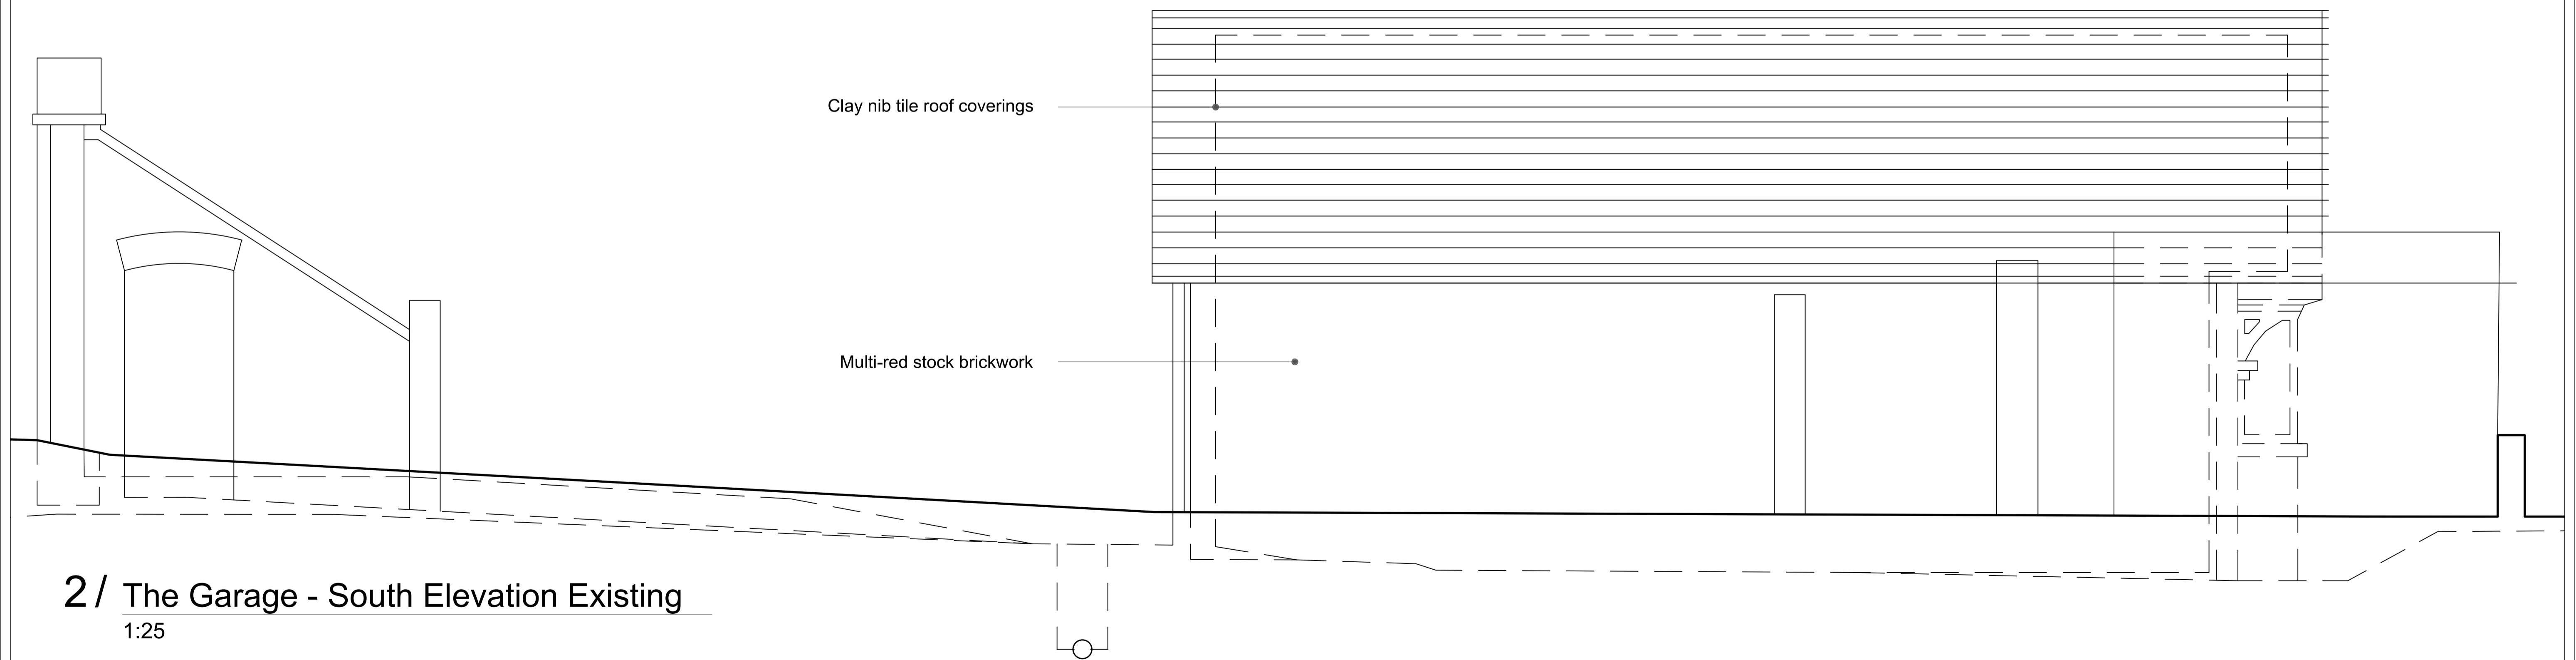

Clay nib tile roof coverings

Multi-red stock brickwork

2 / The Garage - South Elevation Existing

1:25


DO NOT SCALE

THE CONTRACTOR IS TO CHECK AND VERIFY ALL BUILDING AND SITE DIMENSIONS, LEVELS AND SEWER INVERT LEVELS AT CONNECTION POINTS BEFORE WORK STARTS.

THIS DRAWING IS TO BE READ AND CHECKED IN CONJUNCTION WITH ENGINEERS AND OTHER SPECIALIST DRAWINGS.

NOTES

TO BE READ IN CONJUNCTION WITH GA PLANS, SECTIONS AND ELEVATIONS.

 

REV	DATE	DESCRIPTION
P02	19/10/23	Planning
P01	13/06/23	First issue

JOB	2301 SPELDHURST		
DRG	EXISTING ELEVATIONS		
DRG No	2201-DR-A-(00)201	REV	P02
SCALE	1:25@A1	DATE	24/05/23
SCALE	1:50@A3	DATE	24/05/23
DRAWN	DT	INSPECTED BY	DT
STATUS	Preliminary		