


FRONT (EAST)



SIDE (NORTH)

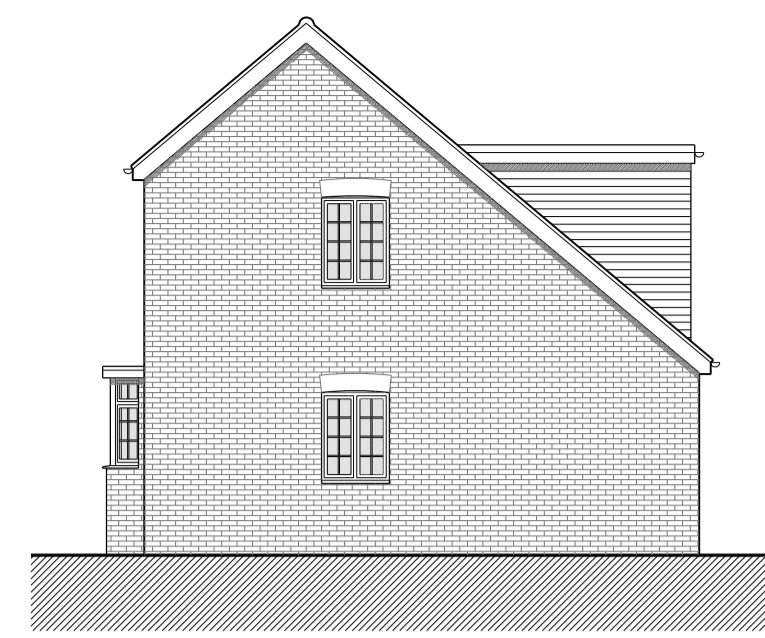


REAR (WEST)




SIDE (SOUTH)

EXISTING ELEVATIONS - 1:100

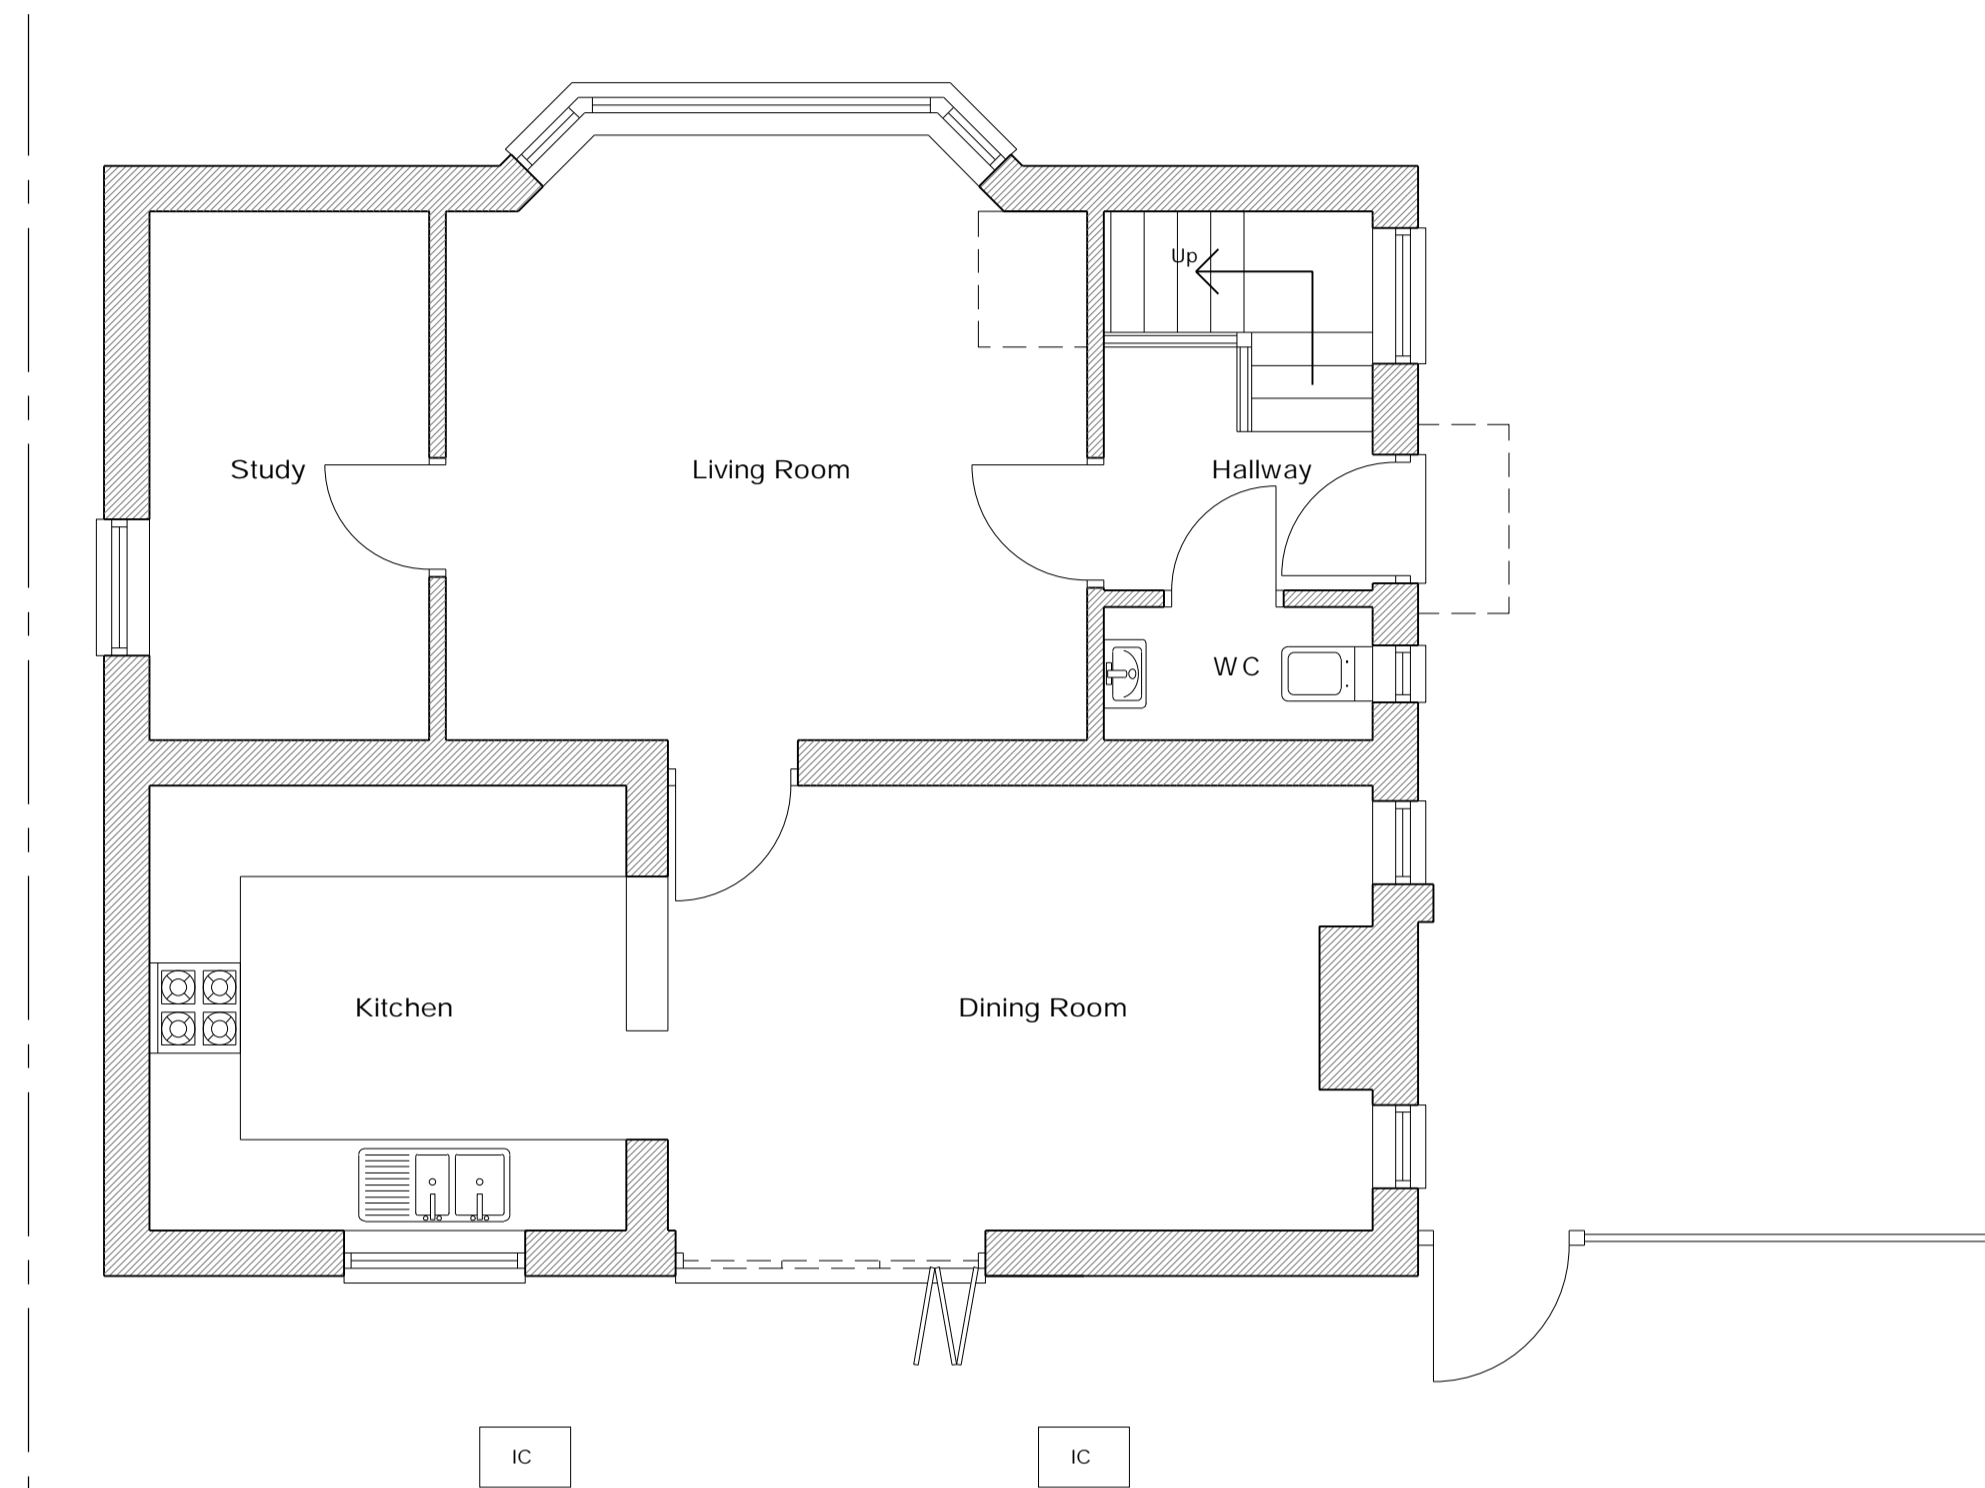


EXISTING GROUND FLOOR PLAN - 1:50

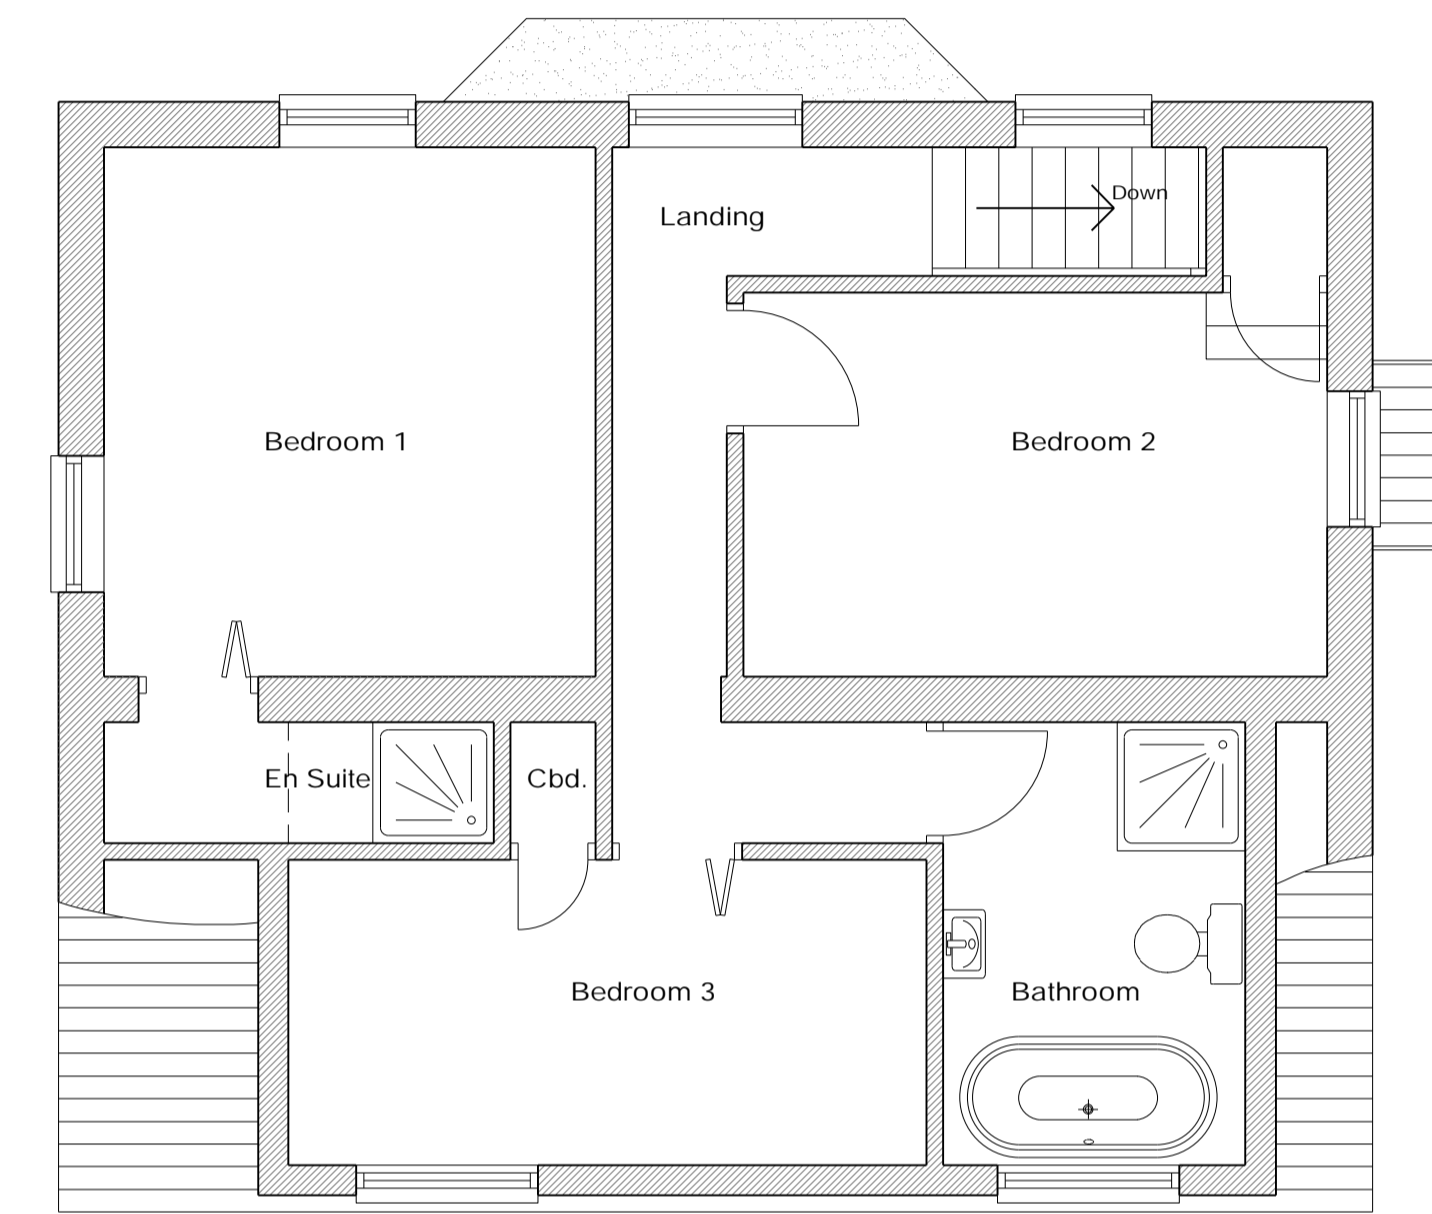

EXISTING FIRST FLOOR PLAN - 1:50




SCALE BAR - 1:50

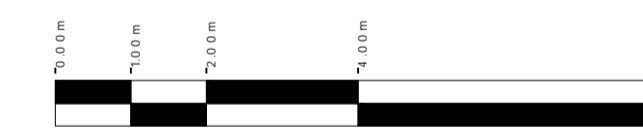


SCALE BAR - 1:100



SCALE BAR - 1:1250

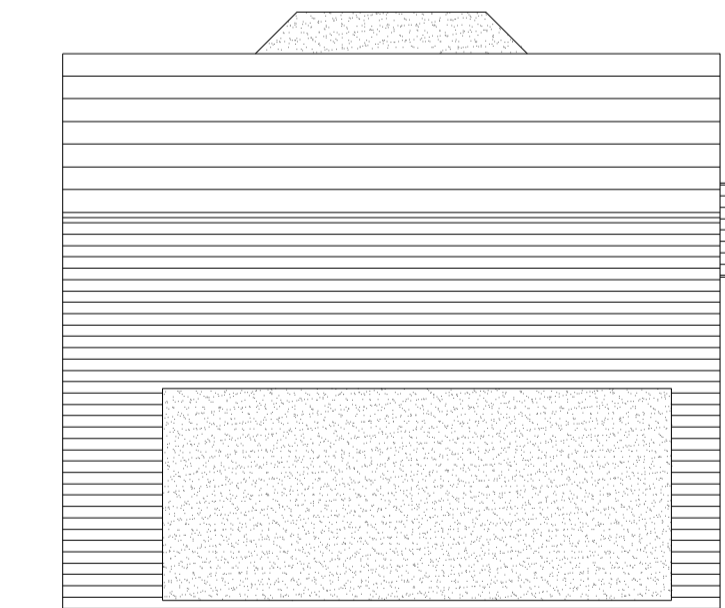

EXISTING ROOF PLAN - 1:100

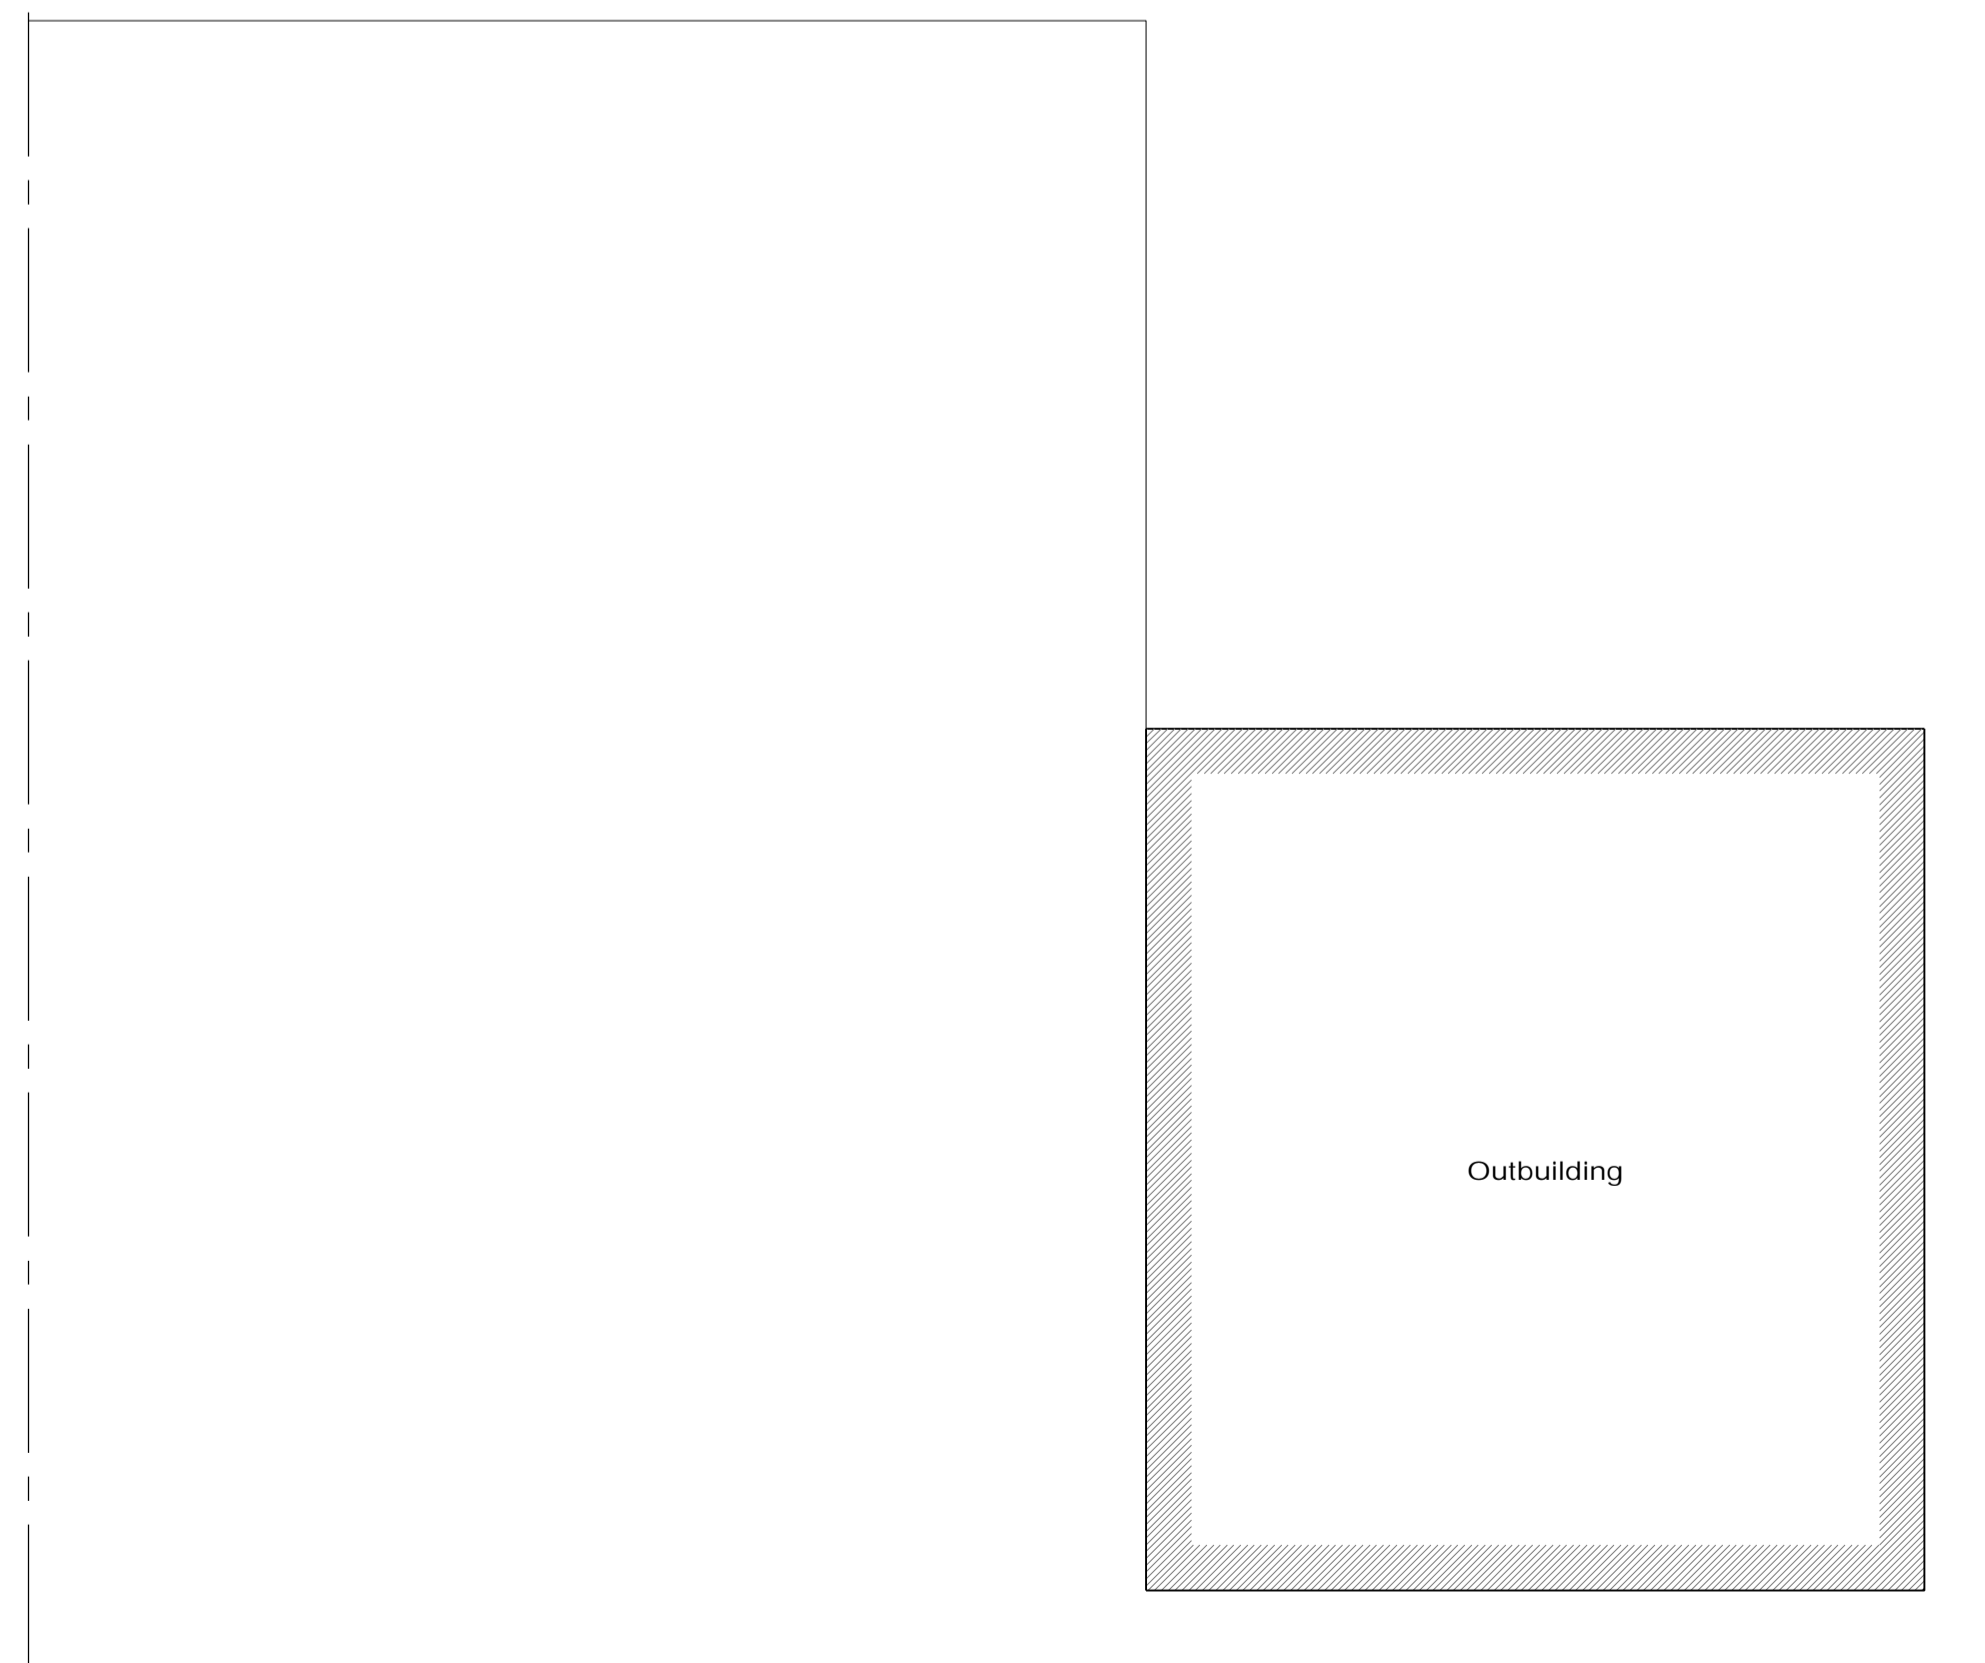

SITE LOCATION PLAN - 1:1250

A - Alteration to existing drawing as req'd - Oct '23
 REVISIONS DATE



DESCRIPTION
 PROPOSED EXTENSIONS AND
 GENERAL ALTERATIONS

JOB TITLE
 THE COACH HOUSE,
 42A MAIDSTONE ROAD,
 PADDOCK WOOD, TN12 6BT.

DRAWING TITLE
 EXISTING FLOOR PLANS,
 ELEVATIONS AND SITE PLANS

SCALE : AS NOTED (A1) DATE: SEPTEMBER 2023
 DRAWN BY: SB DRAWING NO: 23.499/01A