




FRONT (EAST)

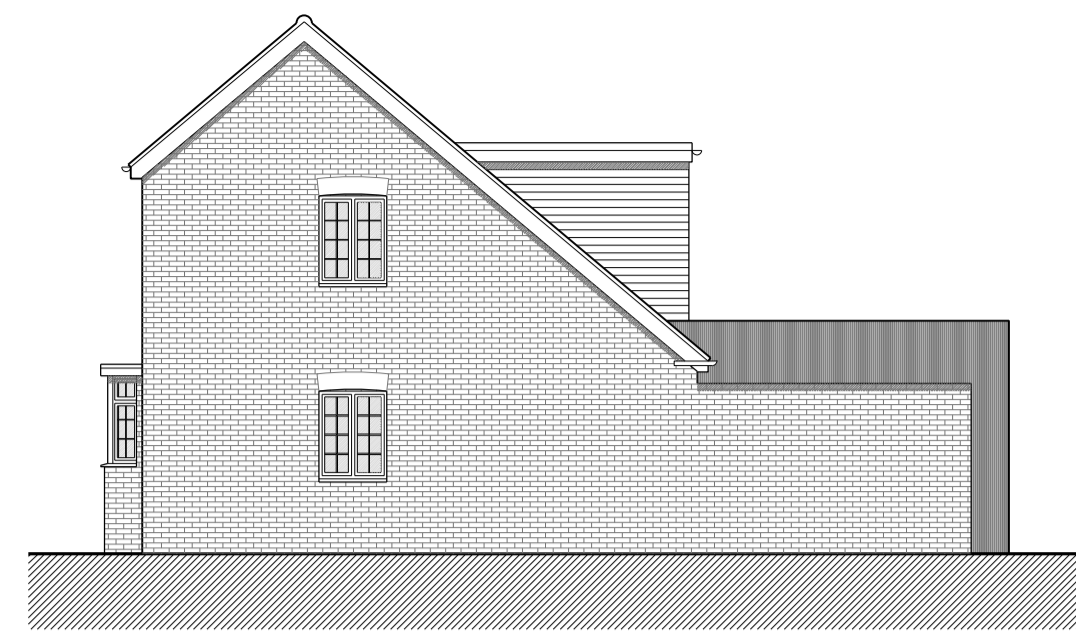

SIDE (NORTH)




REAR (WEST)




SIDE (SOUTH)


PROPOSED ELEVATIONS - 1:100

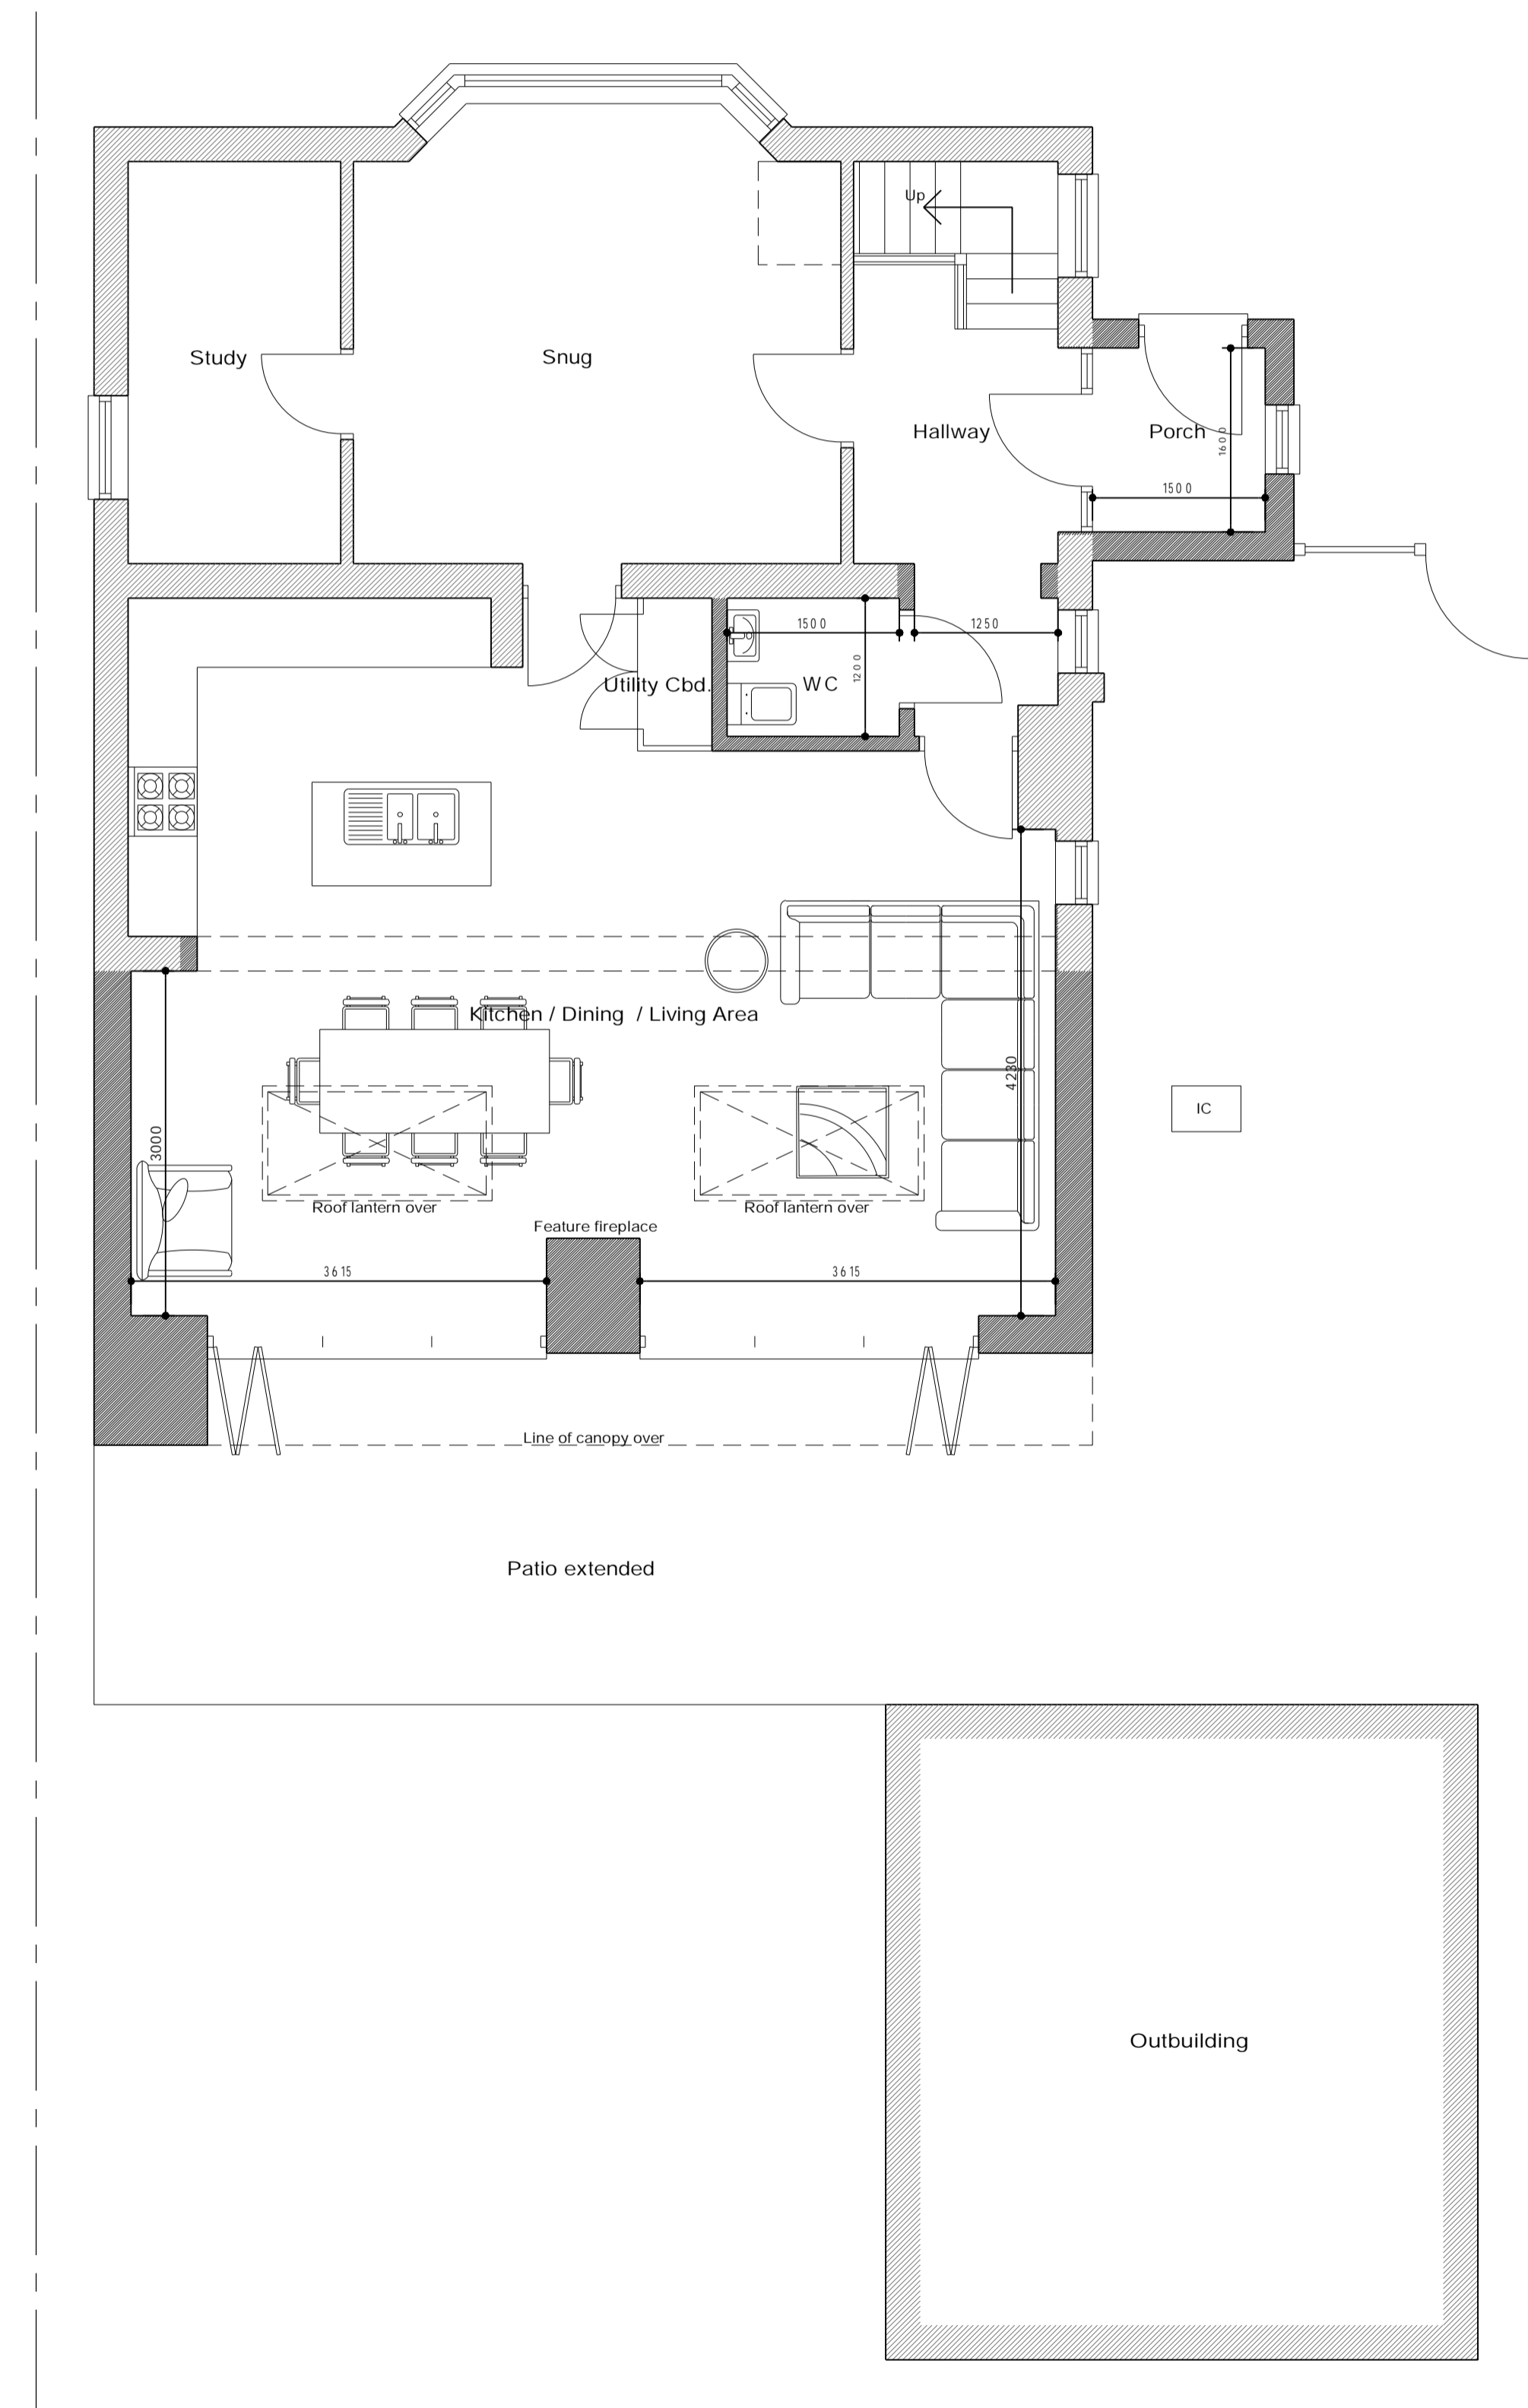

PROPOSED GROUND FLOOR PLAN - 1:50

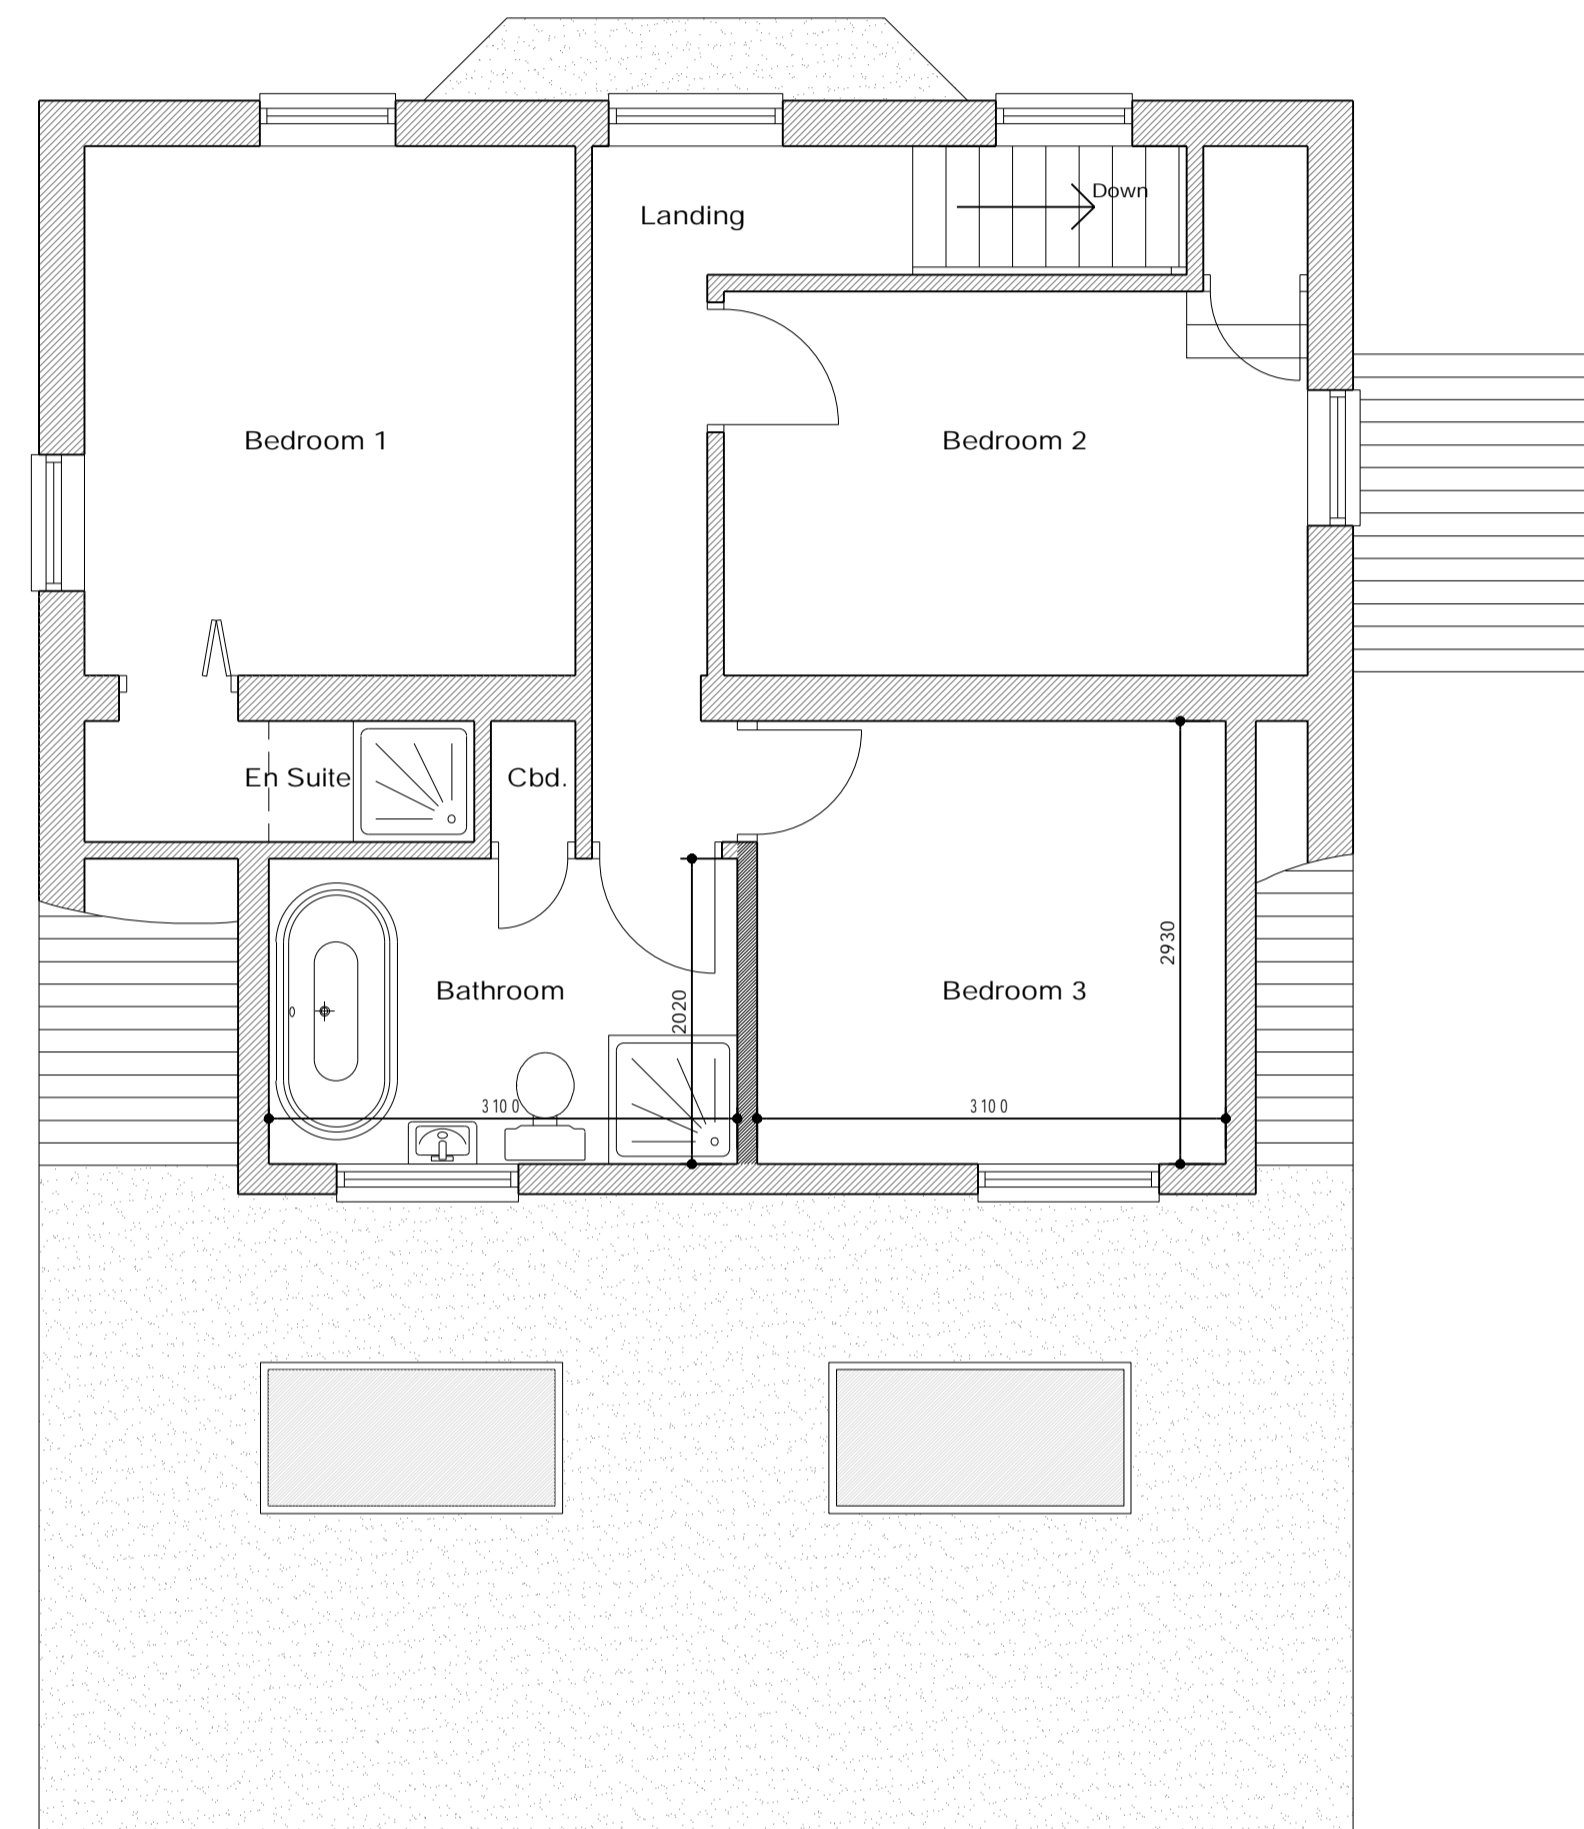

PROPOSED FIRST FLOOR PLAN - 1:50

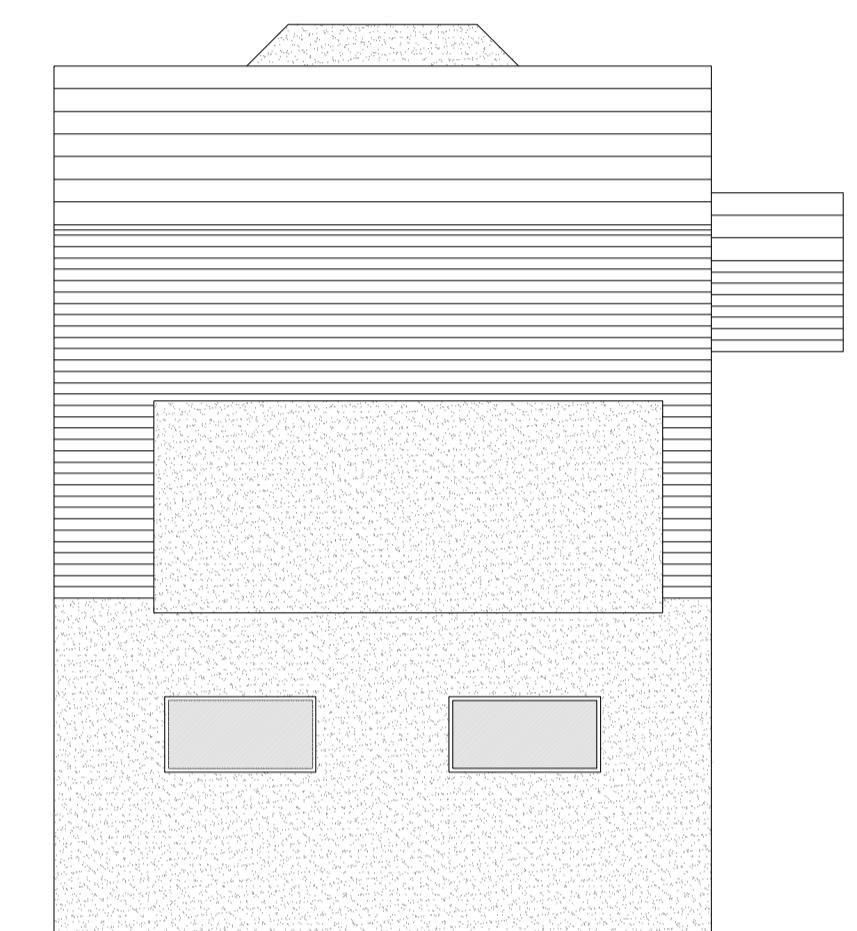

PROPOSED ROOF PLAN - 1:100



SITE BLOCK PLAN - 1:500



SCALE BAR - 1:50



SCALE BAR - 1:100



SCALE BAR - 1:500

C - Alteration to proposed scheme as req'd - Oct '23  
 B - Alteration to proposed scheme as req'd - Oct '23  
 A - Alteration to proposed scheme as req'd - Sept '23  
 REVISIONS DATE



DESCRIPTION  
 PROPOSED EXTENSIONS AND  
 GENERAL ALTERATIONS

JOB TITLE  
 THE COACH HOUSE,  
 42A MAIDSTONE ROAD,  
 PADDOCK WOOD, TN12 6BT.

DRAWING TITLE  
 PROPOSED FLOOR PLANS,  
 ELEVATIONS AND SITE PLANS

SCALE : AS NOTED (A1) DATE: SEPTEMBER 2023  
 DRAWN BY: SB DRAWING NO: 23.499/02C