

Elwell

Hepplewhite

**The Old Bakery**

Freehold extends across pavement to kerb line. Clear pavement width at Hepplewhite (left) and Manchester House (right) is 900mm.

El Sub Sta

Manchester House

Old Post Office

Poplar House

Forge House

Poplar Cottage


Bell and Jorrocks (PH)

Tim Kemp  
Architectural Consultant  
Charity Farm House,  
Headcorn Road,  
Frittenden TN17 2EJ

Project 033: The Old Bakery, Headcorn Road, Frittenden, Kent TN172EJ

Drawing number: AP-033-001  
Title: Site Plan (existing)

Scale 1:100 @ A1 or 1:200 @ A3

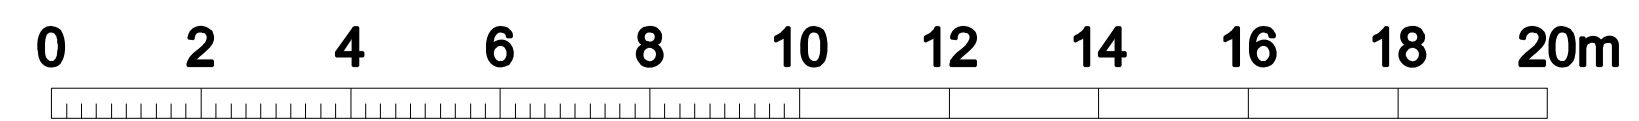

Date	Reason for issue
20/07/2023	Pre-Application
25/10/2023	Householder Application (FULL)
03/11/2023	Householder Application (FULL) Rooflights checked + amended