



SUNLIGHT

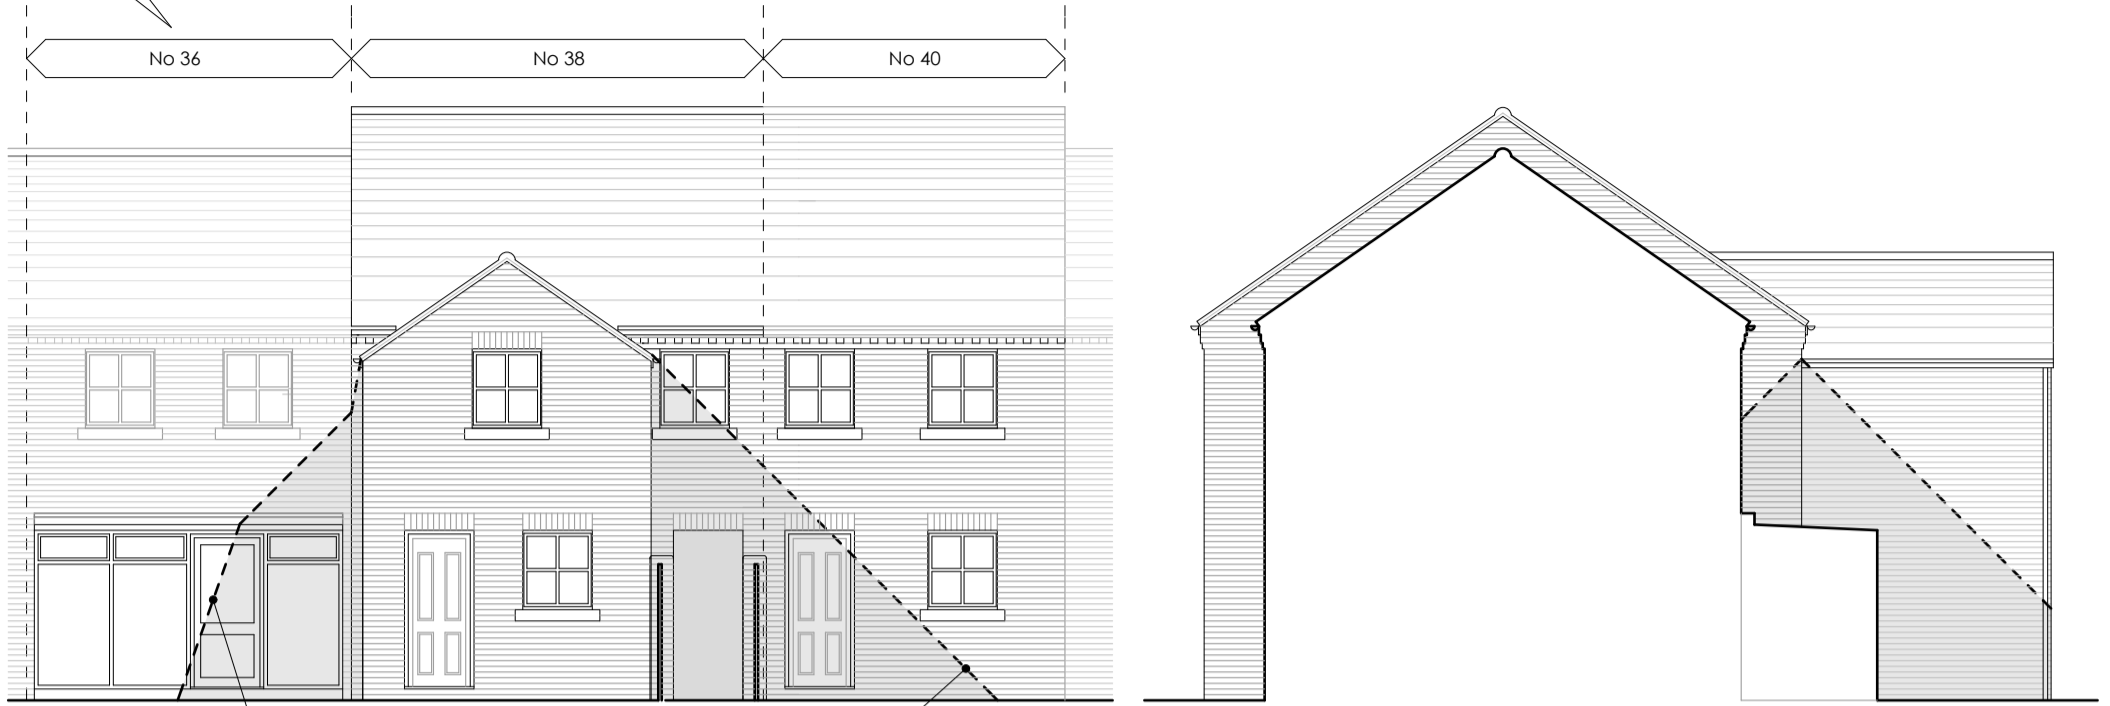

rear elevation

side elevation

45 DEGREE ANGLE
LINES ON ELEVATION

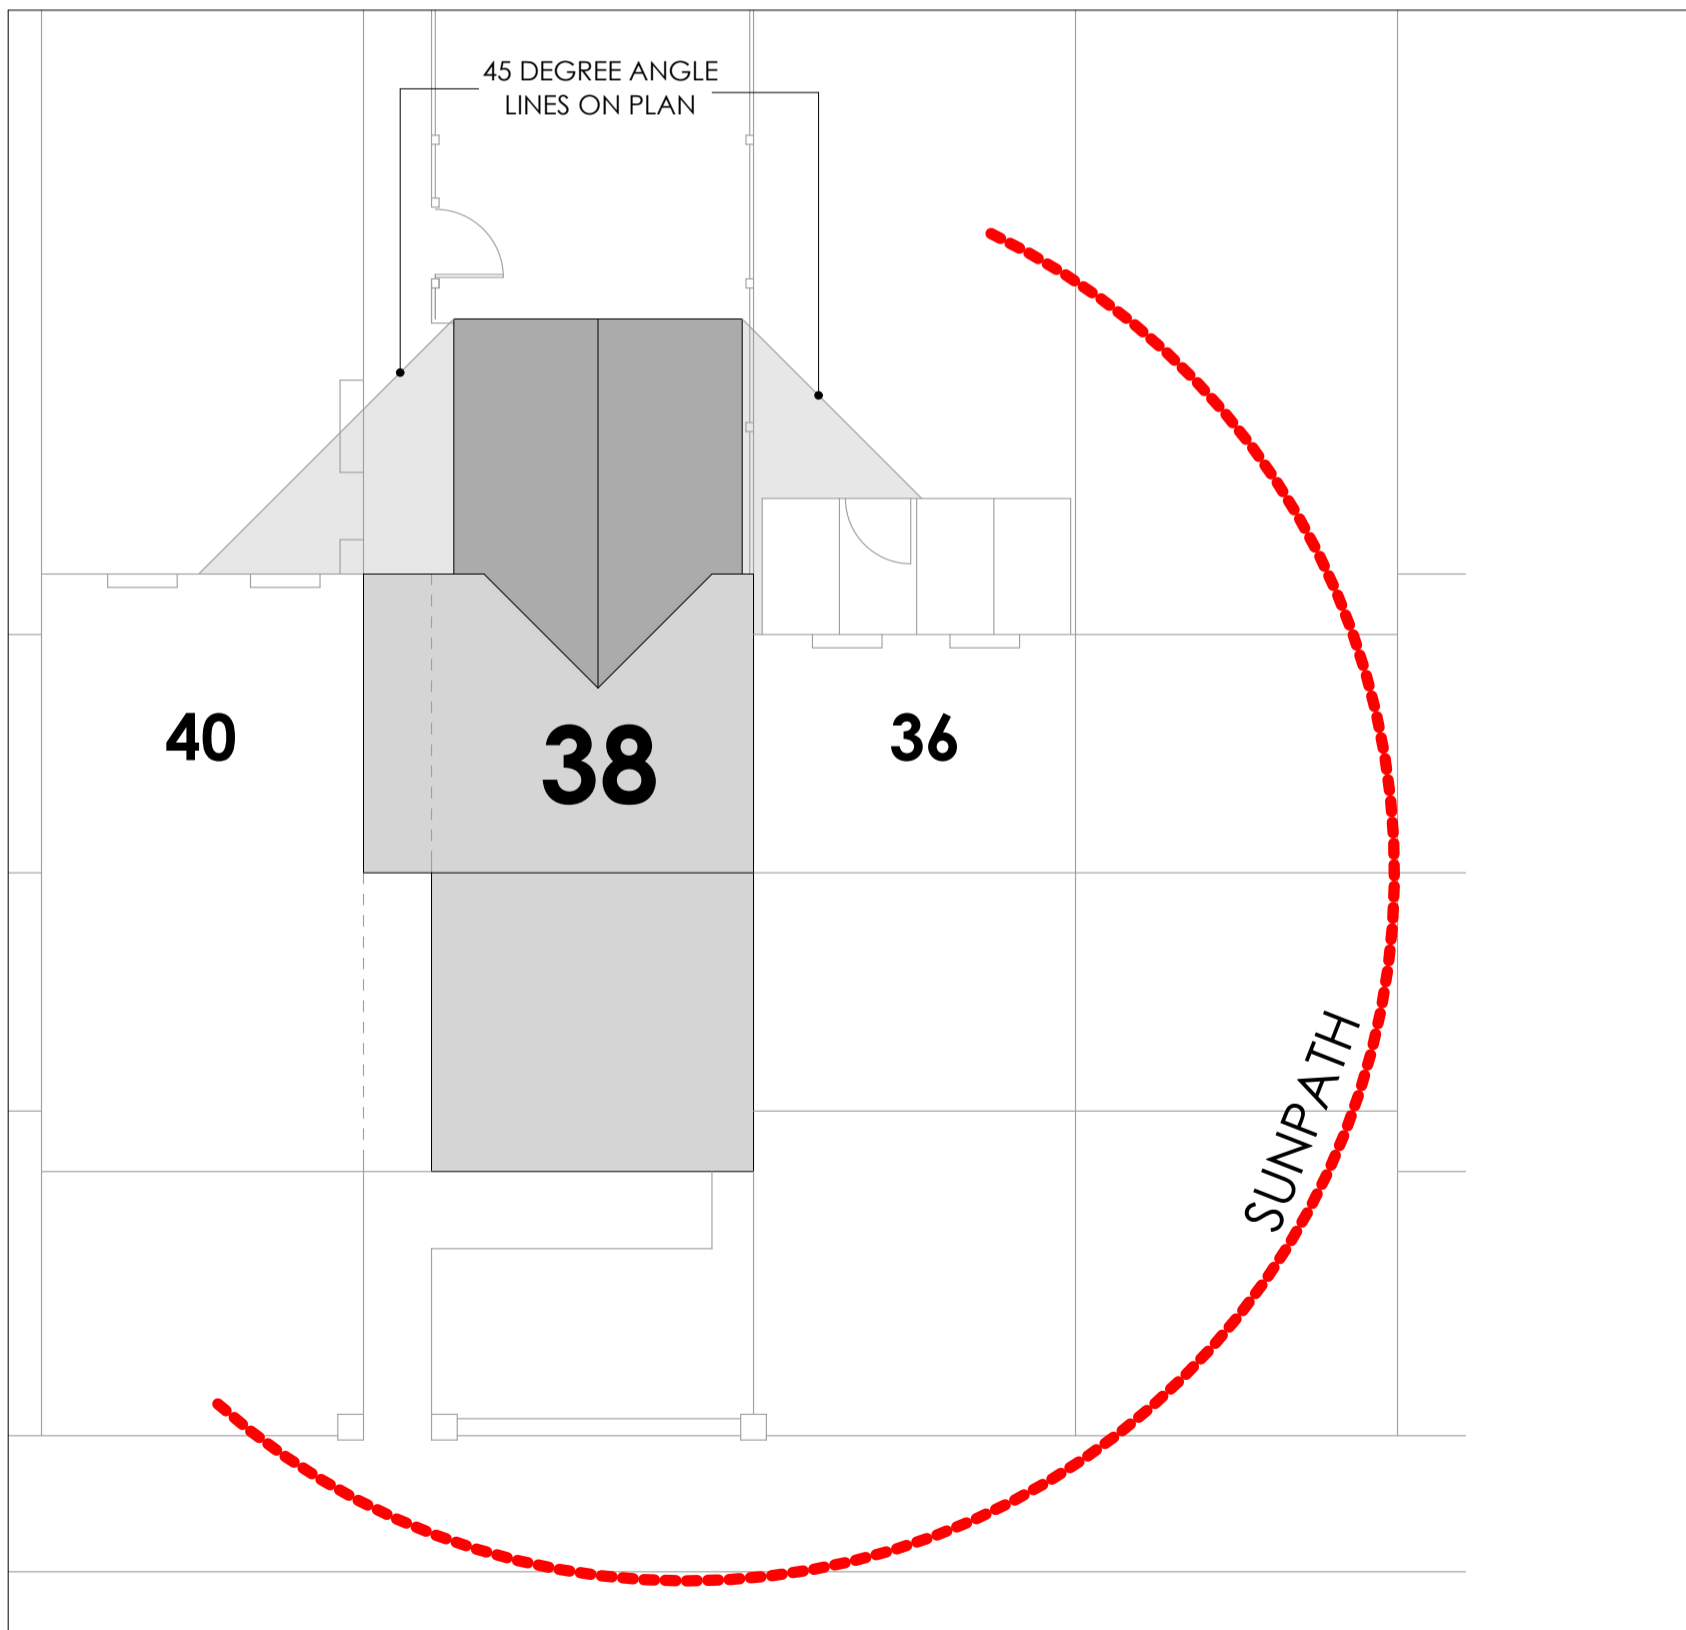


45 DEGREE ANGLE
LINES ON PLAN

40

38

36

SUNPATH

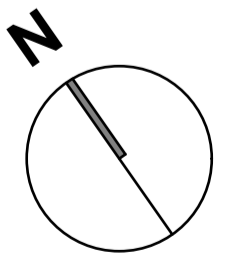

site block plan

1:100

Notes	Revisions	Drawing Title: Drg No: CW-2023-22-06 Rev: -	Corey Waters BA(Hons) DipArch MArch ARB
		DAYLIGHT STUDY	Architect
		Job Description: Scale: 1:100@A3 Date: 18.10.23	
		PROPOSED REAR EXTENSION to 38 POUNTNEY GARDENS for Mrs M Cooper	Tel : 07891 942104 email : cwarchitect@outlook.com
			10 Byrner Street Belle Vue Shrewsbury Shropshire SY3 7NZ