




front elevation

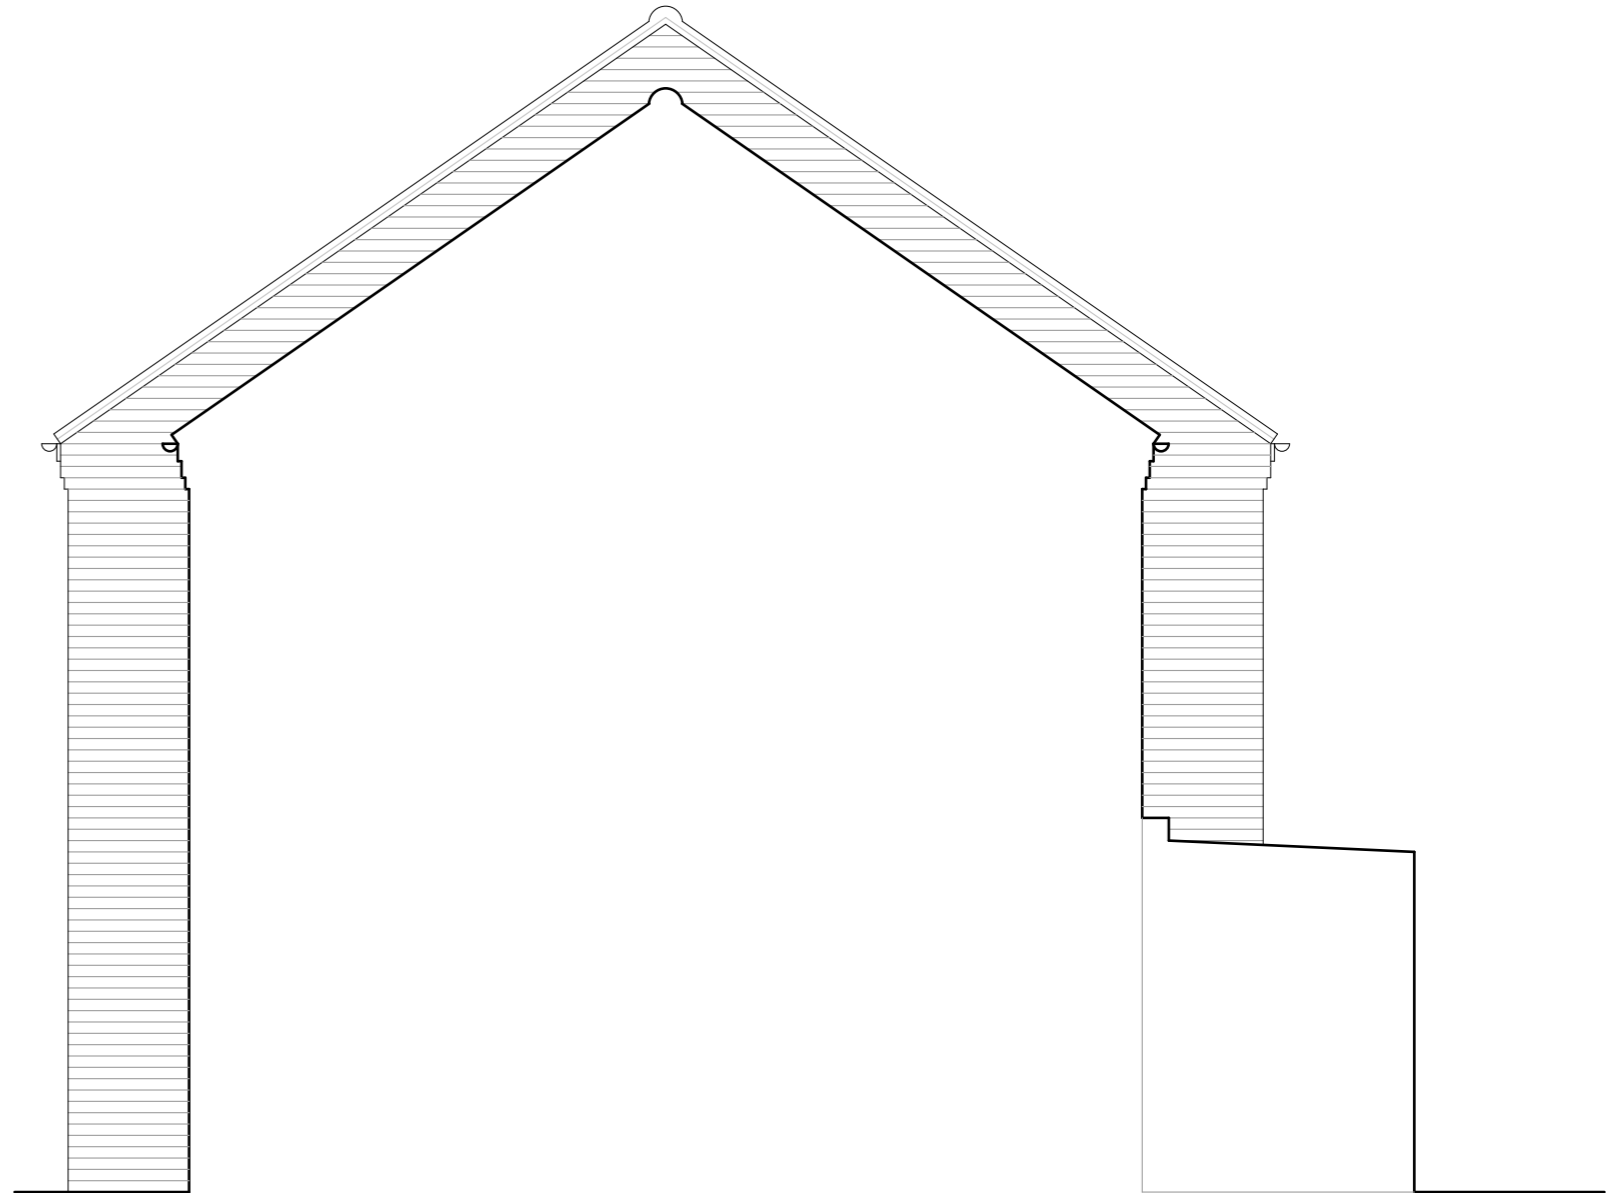

side elevation

Notes

	Revisions	Drawing Title: Drg No: CW-2023-22-02 Rev: -	Corey Waters BA(Hons) DipArch MArch ARB
		EXISTING FRONT AND SIDE ELEVATIONS	Architect
		Job Description: Scale: 1:50@A3 Date: 18.10.23	
		PROPOSED REAR EXTENSION to 38 POUNTNEY GARDENS for Mrs M Cooper	Tel : 07891 942104 email : cwarchitect@outlook.com
			10 Byrner Street Belle Vue Shrewsbury Shropshire SY3 7NZ