


ground floor plan

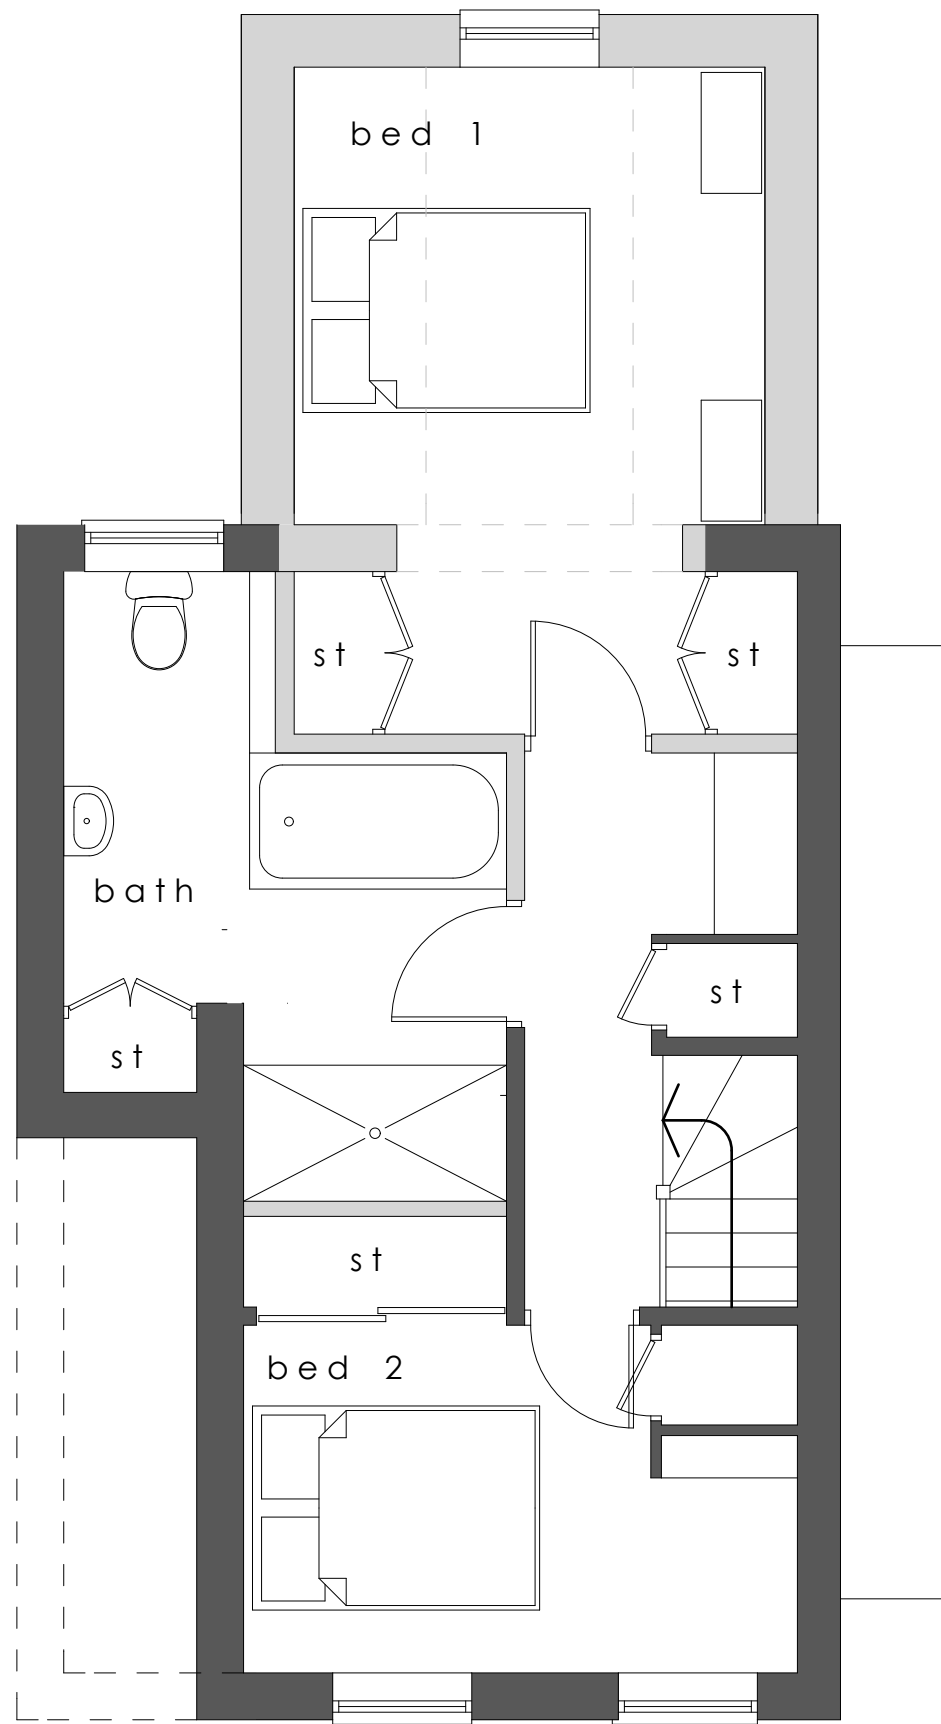

first floor plan

Notes

Revisions	Drawing Title: Drg No: CW-2023-22-04 Rev: -	Corey Waters BA(Hons) DipArch MArch ARB
	PROPOSED GROUND AND FIRST FLOOR PLANS	Architect
	Job Description: [Scale: 1:50@A3] Date: 18.10.23	Tel: 07891 942104 email: cwarchitect@outlook.com
	PROPOSED REAR EXTENSION to 38 POUNTNEY GARDENS for Mrs M Cooper	10 Byrner Street Belle Vue Shrewsbury Shropshire SY3 7NZ