



SITE LOCATION

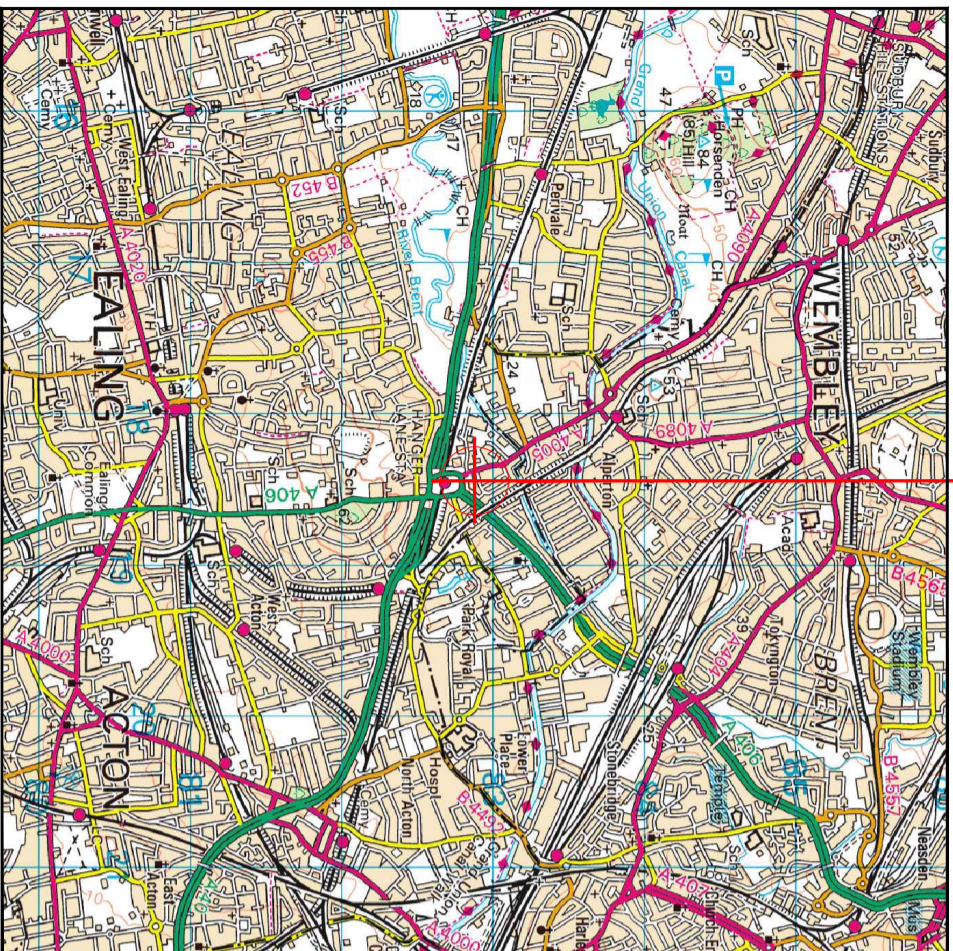

**SITE AREA PLAN**  
0 1:50,000 2  
1km



SITE PHOTOGRAPH

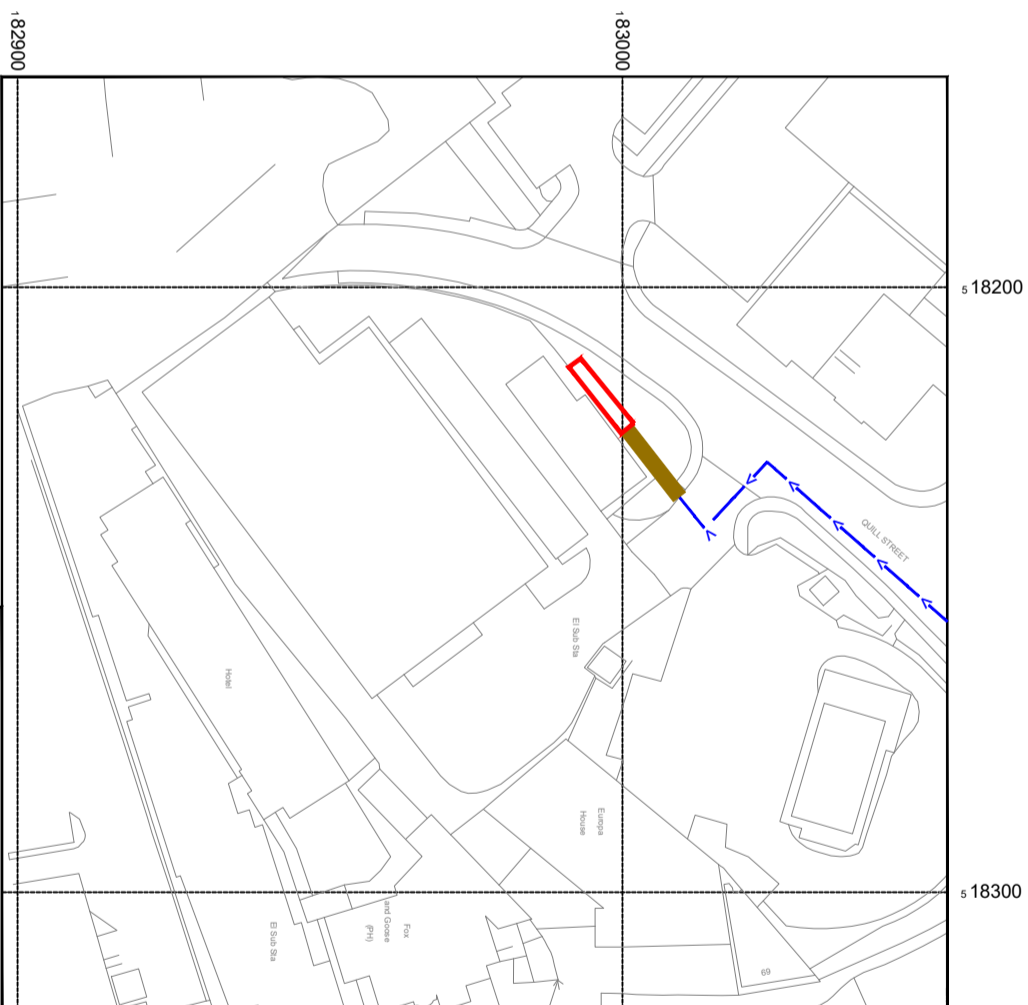

**SITE LOCATION PLAN**  
0 1:1250 25m 50




GOOGLE MAPS QR CODE

GOOGLE MAPS - Hyperlink to map of the site

GOOGLE STREETVIEW - Hyperlink to streetview of the site

- NOTES:
1. ALL DIMENSIONS IN MM UNLESS OTHERWISE NOTED.

DIRECTIONS TO SITE:  
ON THE M40 TAKE THE TURNING FOR ALPERTON A4005, THEN TAKE THE FIRST LEFT OFF HANGER LANE GYRATORY, CONTINUE ALONG THE A4005 (PRIORY GARDENS) FOR APPROX 400m & TURN INTO QUILL ST. THEN TURN LEFT AFTER APPROX 70m INTO THE BIG YELLOW CAR PARK

 

Master:	MBNL / EE / H3G	Project:	NTQ	Purpose of Issue:	GA	Issue:	A
M001	MBNL	NTQ					
Date:	10/10/2023	Revision / Upgrade Description:					
Drawn:	W.Jackson	First Issue - 20m Phase / Pole - Option B					
Checked:	P.Jackson						
Approved:	P.Jackson						

Hutchison 3G UK Limited  
Star House, 20 Overhill Road  
Maidenhead, SL6 1EH  
Tel: 01753 591000  
Fax: 01753 591001

Halford Business Park  
Halford  
Hertfordshire  
AL10 9BW  
Tel: 01707 315000  
Fax: 01707 319001

**MBNL** Mobile Broadband Network Limited  
Sixth Floor, Thames Tower, Station Road, Reading, RG1 1LX

**FreshWave**  
You've got network

Telephone +44 (0)1279 215555  
www.freshwavegroup.com

Site Name: **BIG YELLOW HANGER LANE**  
Site ID: **1690950**

Address: **BIG YELLOW SELF STORAGE**  
**QUILL ST**  
**HANGER LANE**  
**LONDON**  
**W5 1DN**

Title: **002 SITE LOCATION PLAN**

Project: **NTQ**

Purpose of Issue: **GENERAL ARRANGEMENT**

EE Call ID:	MBNL Call ID:	3UK Call ID:
97423	EAL270	-


Master Drawing No: 1690950\_EAL270\_97423\_M001\_GA\_RevA\_OptB Issue: **A**

10mm 50mm 100mm





10mm 50mm 100mm

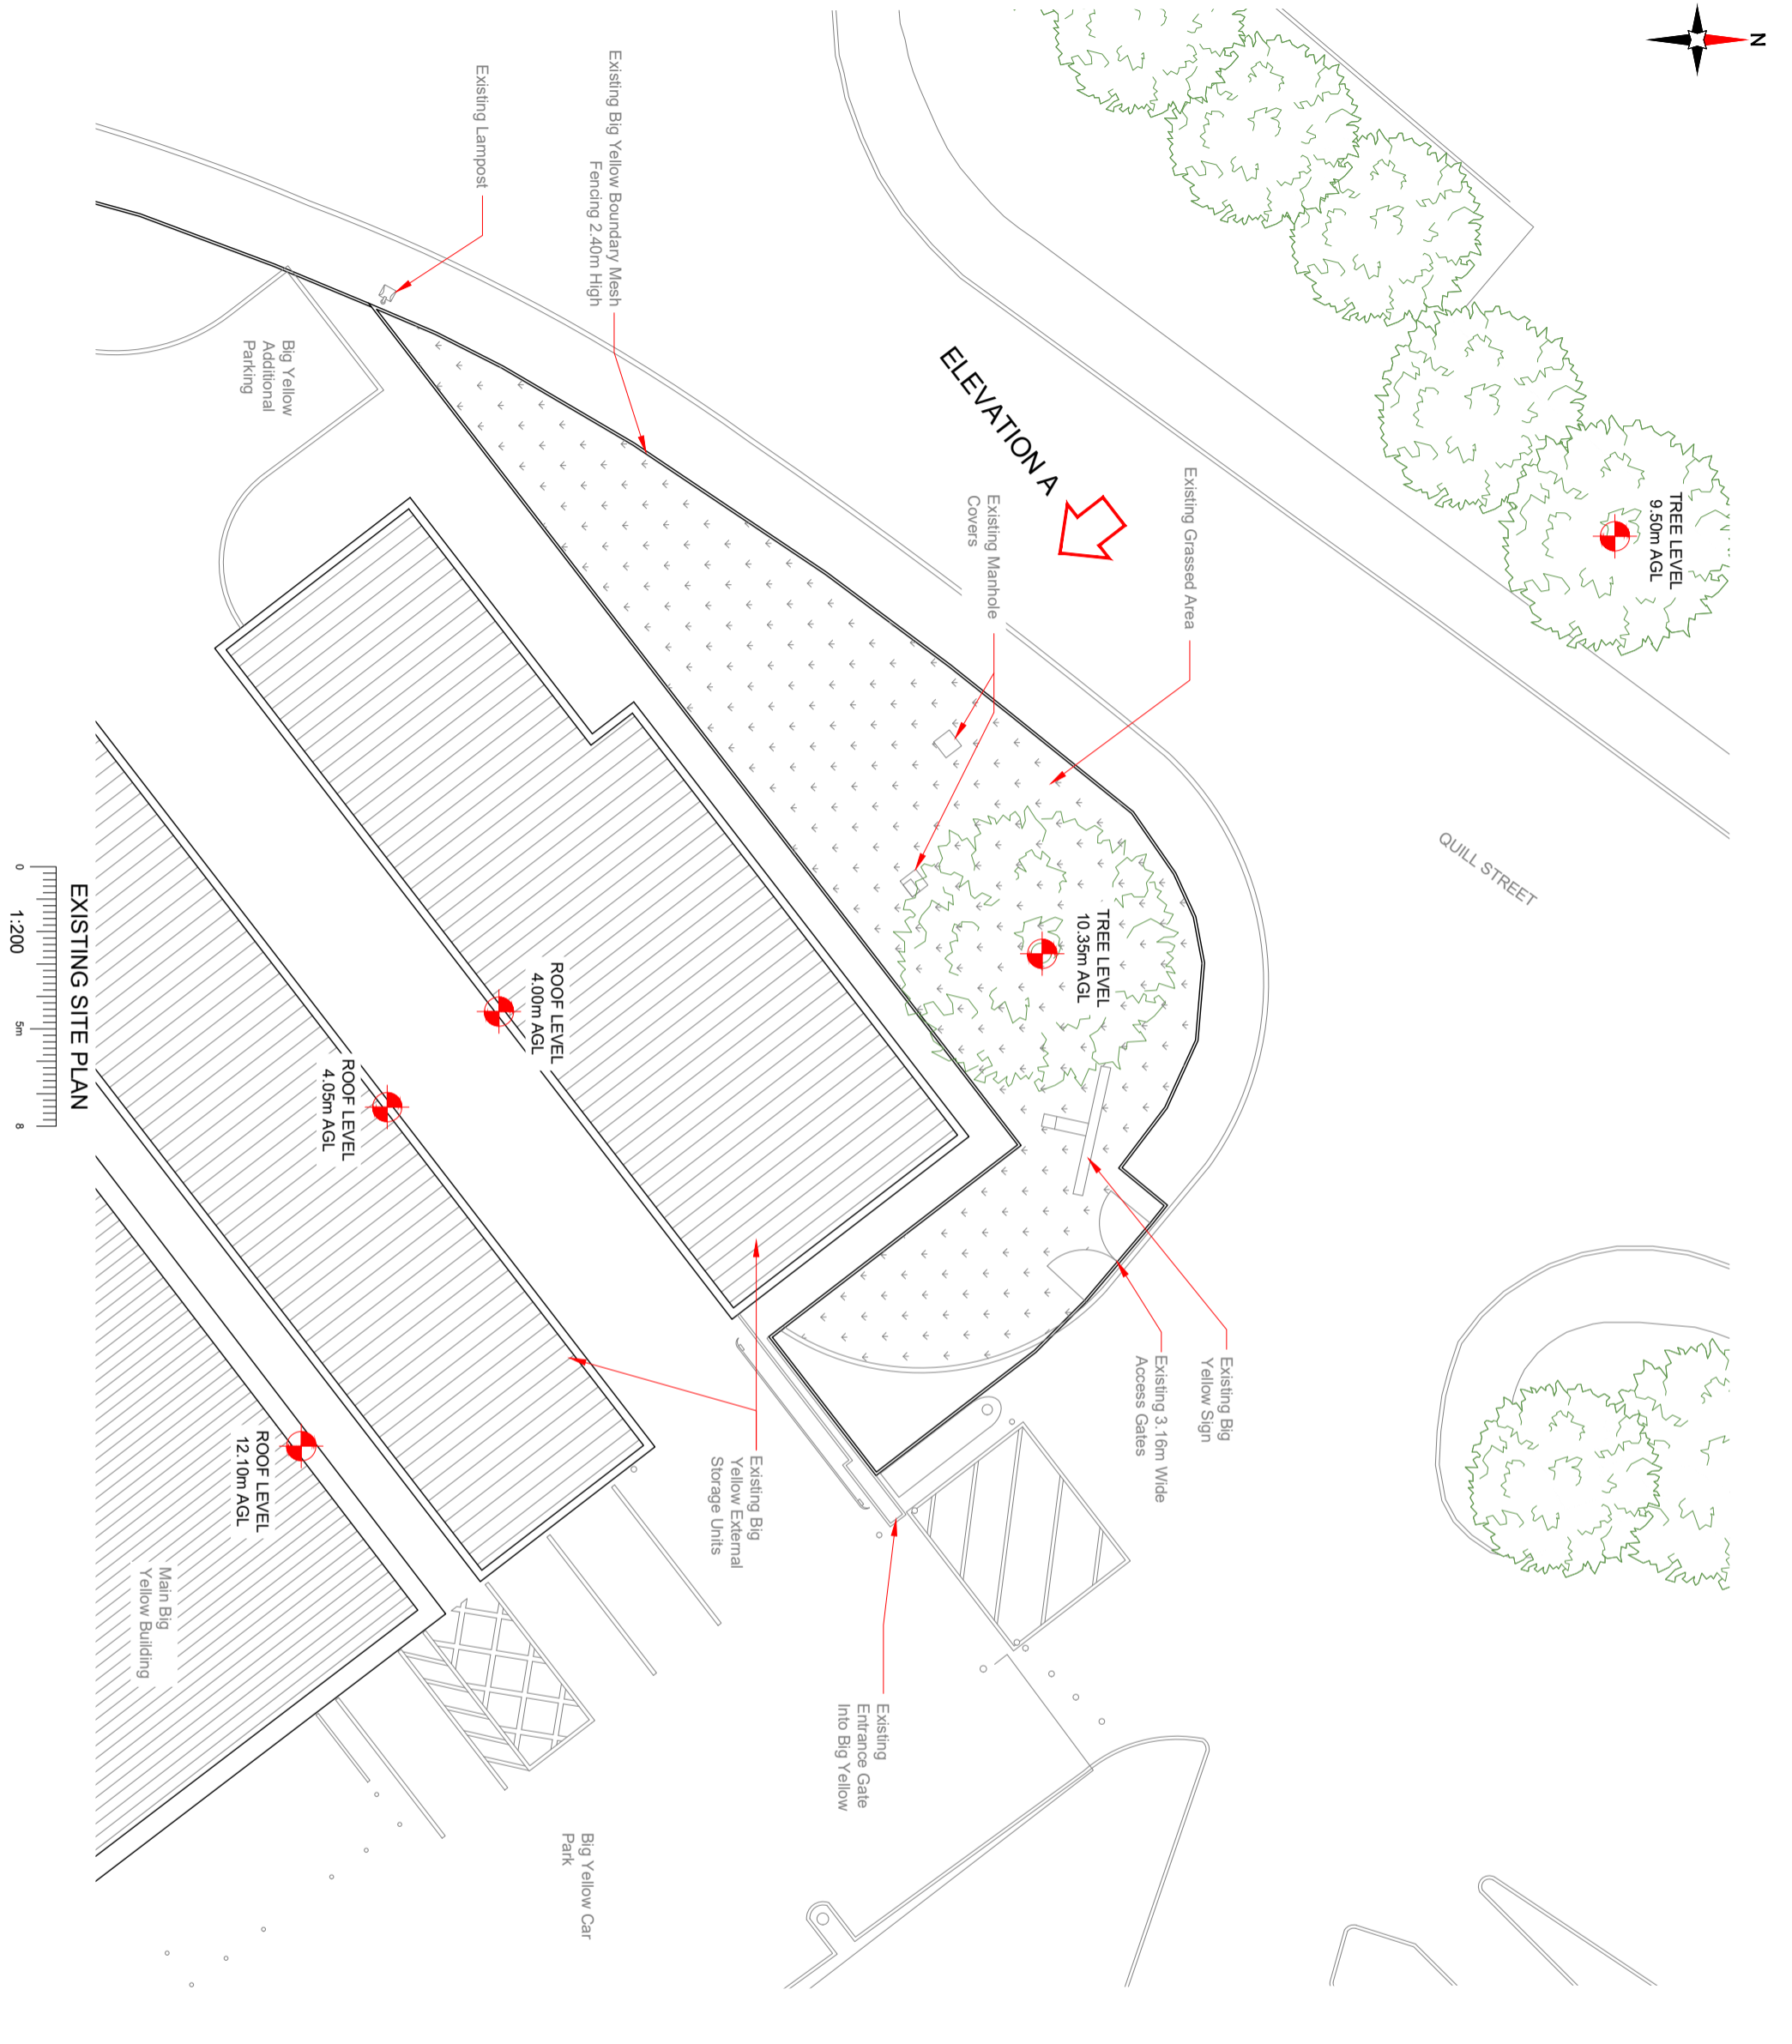

**EXISTING SITE PLAN**  
0 1:200 5m 8

NOTES:  
1. ALL DIMENSIONS IN MM UNLESS OTHERWISE NOTED.

Master: MBNL / EE / HQG	Project: NTO	Purpose of Issue: GA	Issue: A
M001	MBNL	NTQ	GA
Date: 10/10/2023	Revision / Upgrade Description: First Issue - 20m Phase 7 Pole - Option 8		
Drawn: W.Jackson			
Checked: P.Jackson			
Approved: P.Jackson			

Hutchison 3G UK Limited  
Shearwater, 20 Quaker Road  
Maidenhead, SL6 1EH  
Tel: 01753 59151  
Fax: 01753 59151


EE  
Heddon Business Park  
Hatfield  
Hertfordshire  
AL10 9BW  
Tel: 01707 315000  
Fax: 01707 319001

**Mobile Broadband Network Limited**  
Sixth Floor, Thames Tower, Station Road, Reading, RG1 1LX

**You've got network**

Telephone +44 (0)1279 215555  
www.freshwavegroup.com

Site Name:	<b>BIG YELLOW HANGER LANE</b>
Site ID:	<b>1690950</b>
Address:	<b>BIG YELLOW SELF STORAGE QUILL ST HANGER LANE LONDON W5 1DN</b>
Title:	<b>100 EXISTING SITE PLAN</b>
Project:	<b>NTQ</b>
Purpose of Issue:	<b>GENERAL ARRANGEMENT</b>
EE Call ID:	<b>97423</b>
MBNL Call ID:	<b>EAL270</b>
3UK Call ID:	<b>-</b>
Master Drawing No:	<b>1690950_EAL270_97423_M001_GA_RevA_OptB</b>
Issue:	<b>A</b>

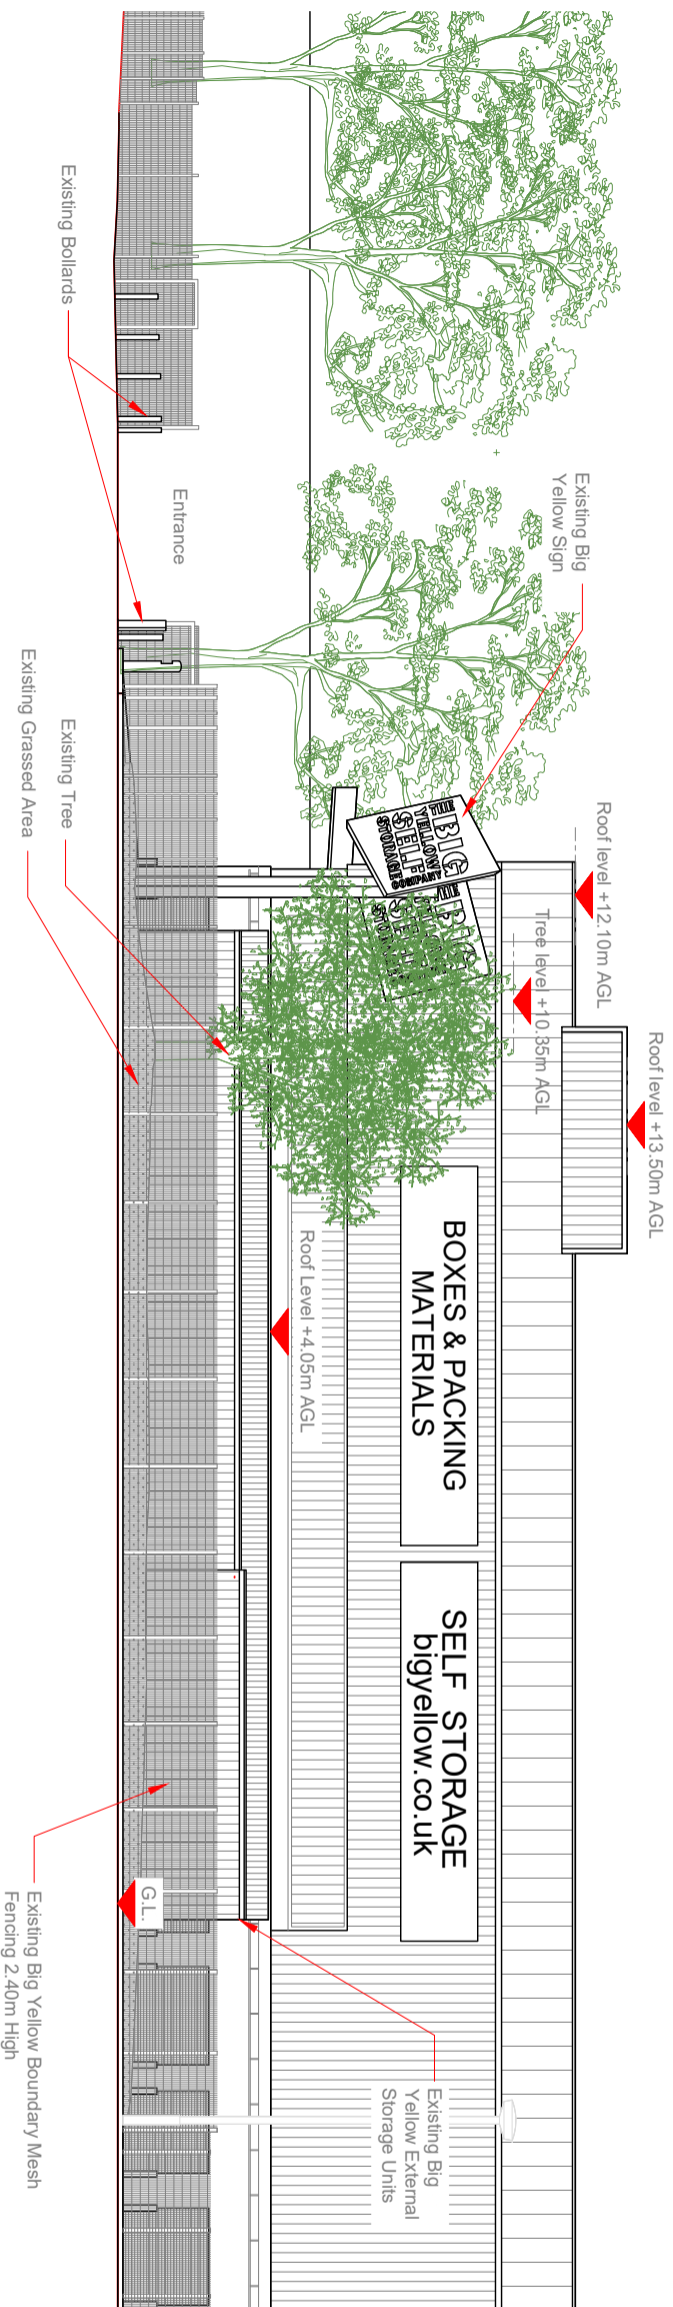

EXISTING ELEVATION A




- NOTES:
1. ALL DIMENSIONS IN MM UNLESS OTHERWISE NOTED.

Master: MBNL / EE / HQ		Project: NTQ		Purpose of Issue: GA		Issue: A	
M001 MBNL		NTQ		GA		A	
Date: 10/10/2023	Drawn: W.Jackson	Checked: P.Jackson	Approved: P.Jackson	Revision / Upgrade Description: First Issue - 20m Phase 7 Pole - Option B			
<p>Hutchison 3G UK Limited                  Station House, 20 Overhill Road                  Maidenhead, SL6 1EH                  Tel: 01753 52100                  Fax: 01753 52101</p>				<p>Halford Business Park                  Halford                  Herefordshire                  AL10 9BW                  Tel: 01707 315000                  Fax: 01707 319001</p>			
<p>Mobile Broadband Network Limited                  Sixth Floor, Thames Tower, Station Road, Reading, RG1 1LX</p>							
<p>You've got network</p>							
Telephone +44 (0)1279 215555 www.freshwavegroup.com							
Site Name: BIG YELLOW HANGER LANE		Site ID: 1690950					
Address: BIG YELLOW SELF STORAGE QUILL ST HANGER LANE LONDON W5 1DN							
Title: 150 EXISTING ELEVATION A							
Project: NTQ							
Purpose of Issue: GENERAL ARRANGEMENT							
EE Call ID: 97423		MBNL Call ID: EAL270		3UK Call ID: -		Issue: A	
Master Drawing No: 1690950_EAL270_97423_M001_GA_RevA_OptB							





10mm 50mm 100mm

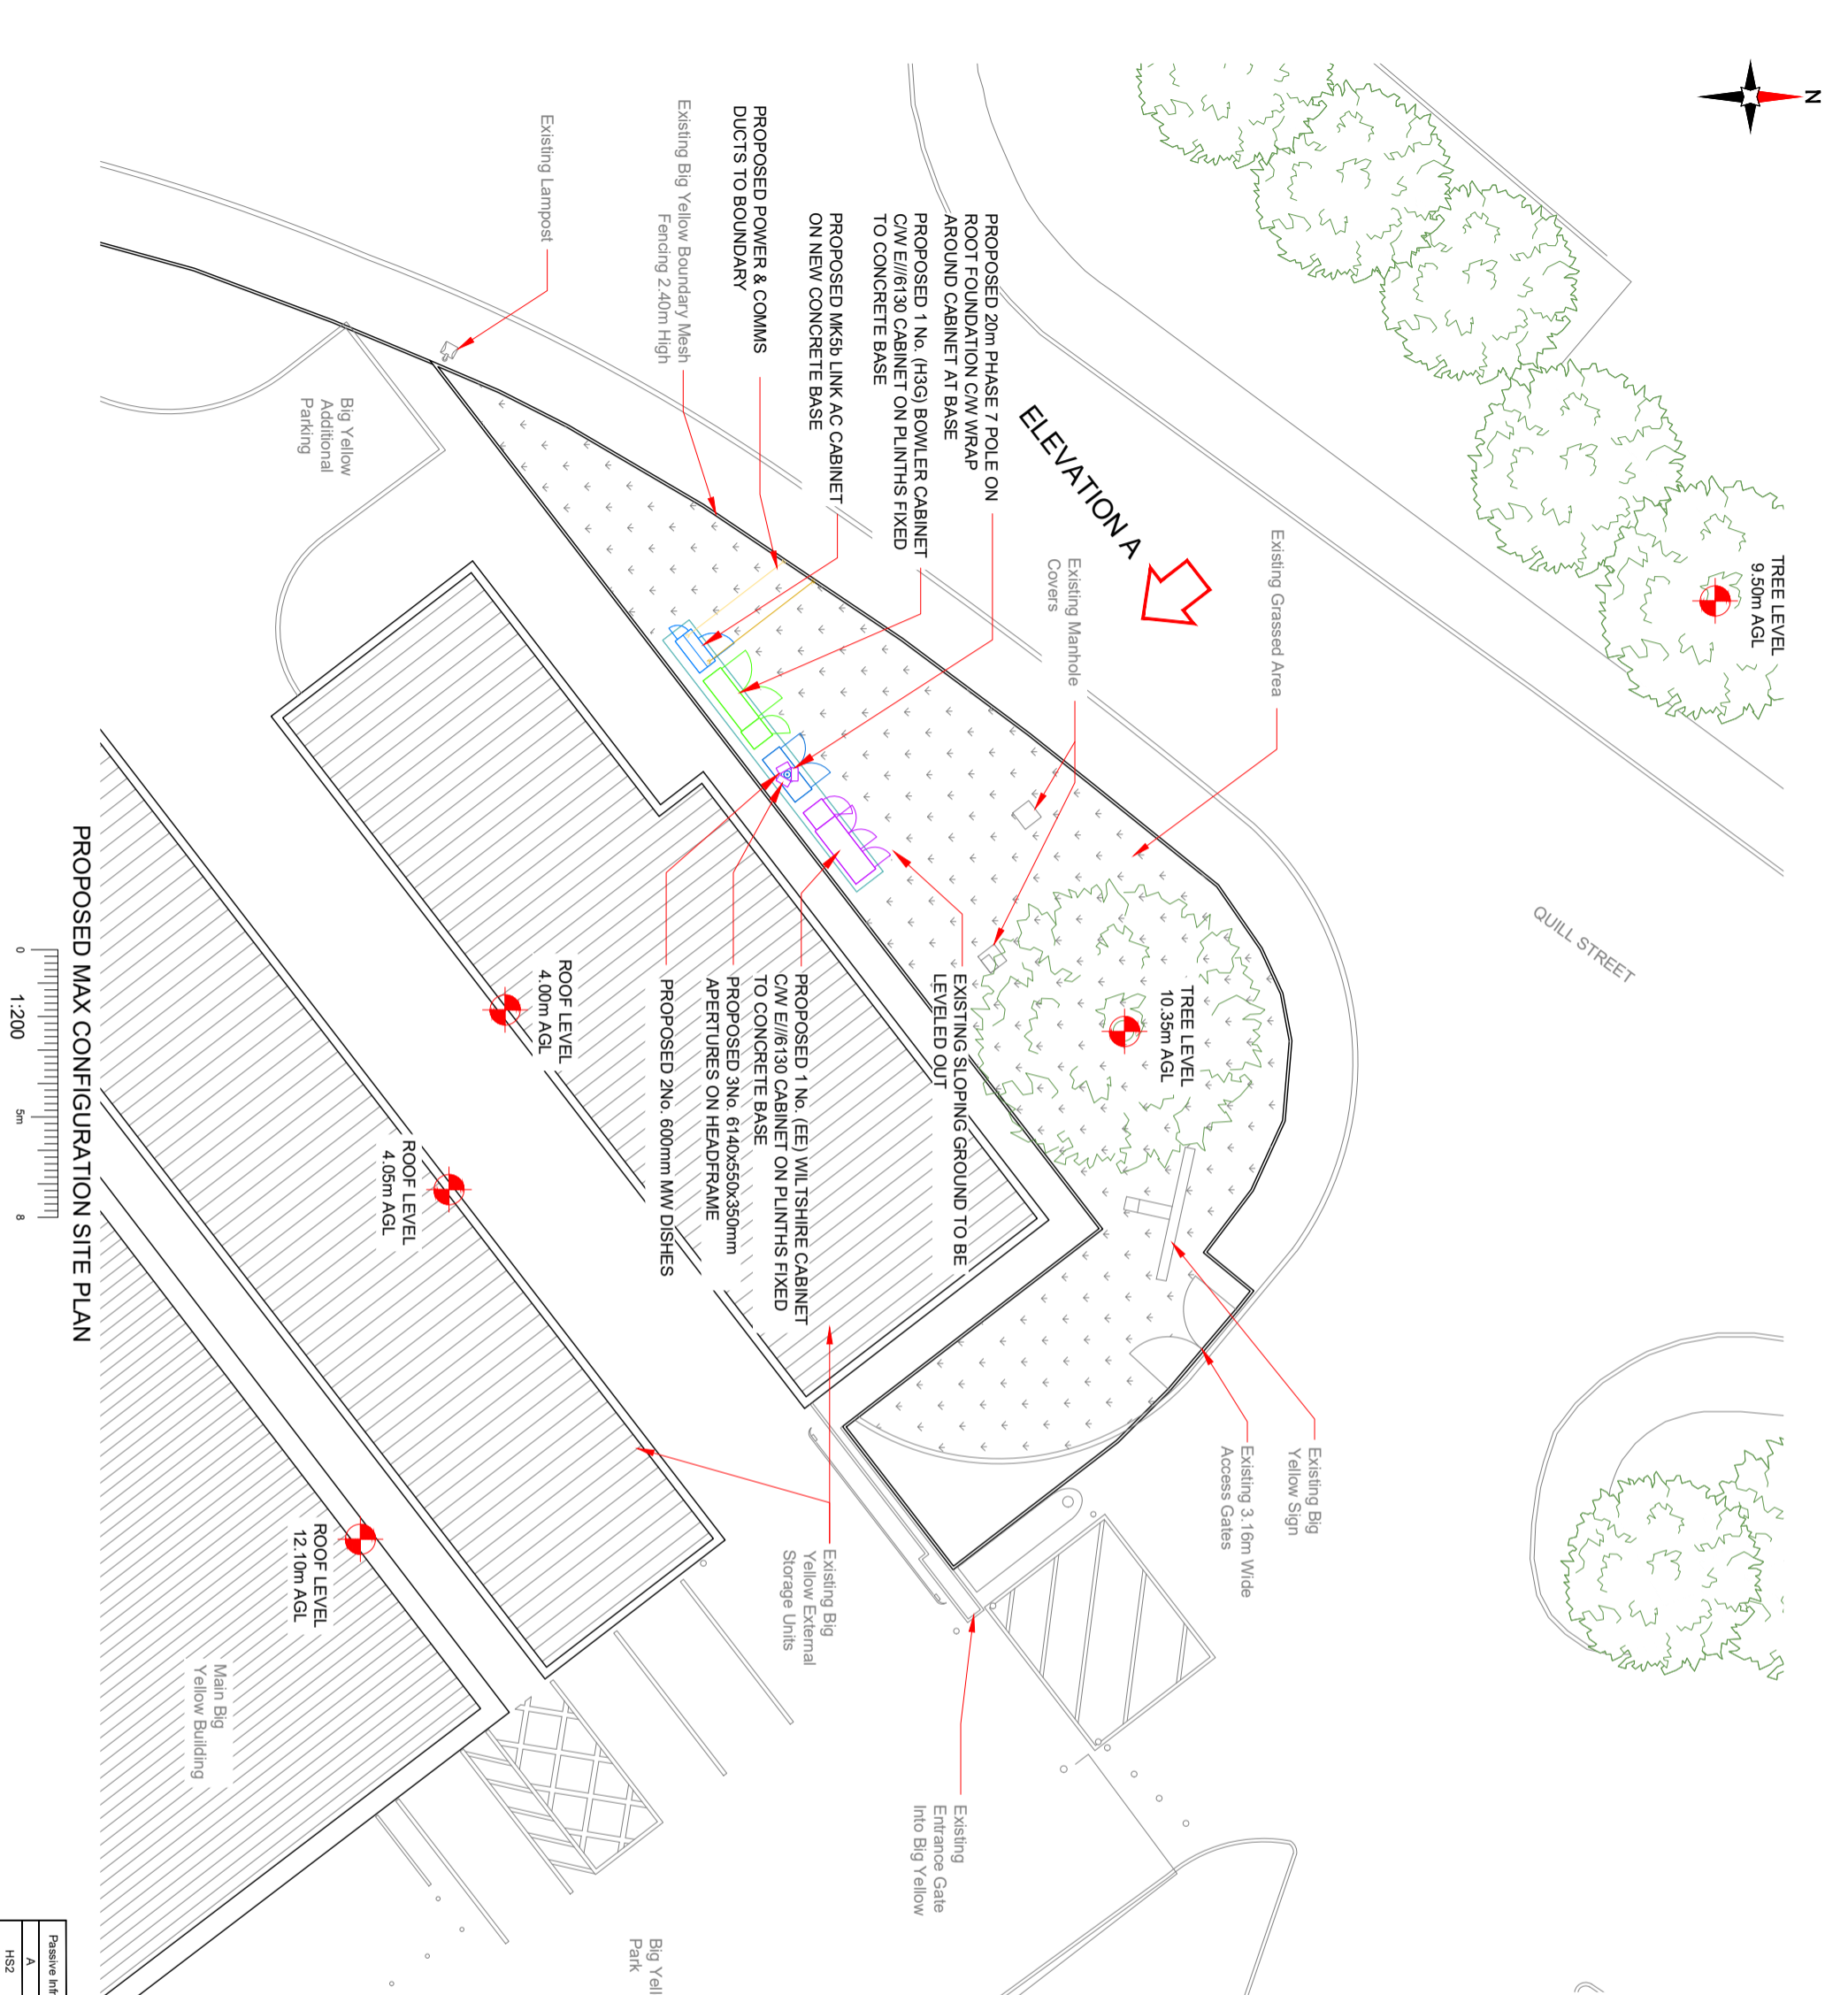

Antenna Aperture ID	Proposed 4G/5G Bearing	Operator Shared/EE/H3G
A1(1)	0°	EE
A1(2)	0°	H3G
A2	0°	EE/H3G
A3	0°	EE/H3G
B1(1)	120°	EE
B1(2)	120°	H3G
B2	120°	EE/H3G
B3	120°	EE/H3G
C1(1)	240°	EE
C1(2)	240°	H3G
C2	240°	EE/H3G
C3	240°	EE/H3G

NOTES:  
1. ALL DIMENSIONS IN MM UNLESS OTHERWISE NOTED.

Master: MBNL/EE/H3G	Project: NTO	Purpose of Issue: GA	Issue: A
M001	MBNL	NTQ	GA
Date: 10/10/2023	Revision / Upgrade Description: First Issue - 20m Phase 7 Pole - Option B		
Drawn: W.Jackson			
Checked: P.Jackson			
Approved: P.Jackson			

Hutchison 3G UK Limited  
Shearwater, 20 Overland Road  
Maidenhead, SL6 1RH  
Tel: 01753 59151  
H3G Base Station Information the  
data location  
Address is subject to change

Halford Business Park  
Halford  
Hertfordshire  
AL10 9BW  
Tel: 01707 315900  
Fax: 01707 319901

**Mobile Broadband Network Limited**  
Sixth Floor, Thames Tower, Station Road, Reading, RG1 1LX

**You've got network**

Telephone +44 (0)1279 215555  
www.freshwavegroup.com

Site Name: **BIG YELLOW HANGER LANE**

Site ID: **1690950**

Address: **BIG YELLOW SELF STORAGE  
QUILL ST  
HANGER LANE  
LONDON  
W5 1DN**

Title: **215 MAX CONFIGURATION SITE PLAN**

Project: **NTQ**

Purpose of Issue: <b>GENERAL ARRANGEMENT</b>			
EE Call ID:	MBNL Call ID:	3UK Call ID:	Issue:
97423	EAL270	-	A
Master Drawing No: 1690950_EAL270_97423_M001_GA_RevA_OptB			


Passive Infrastructure Equipment Capacity		
A	B	C
HS2	HS2	HS2

PROPOSED MAX CONFIGURATION SITE PLAN



Antenna Aperture ID	Proposed 4G/5G Bearing	Operator Shared/ EEP/H3G
A1(1)	0°	EE
A1(2)	0°	H3G
A2	0°	EE/H3G
A3	0°	EE/H3G
B1(1)	120°	EE
B1(2)	120°	H3G
B2	120°	EE/H3G
B3	120°	EE/H3G
C1(1)	240°	EE
C1(2)	240°	H3G
C2	240°	EE/H3G
C3	240°	EE/H3G

NOTES:  
1. ALL DIMENSIONS IN MM UNLESS OTHERWISE NOTED.

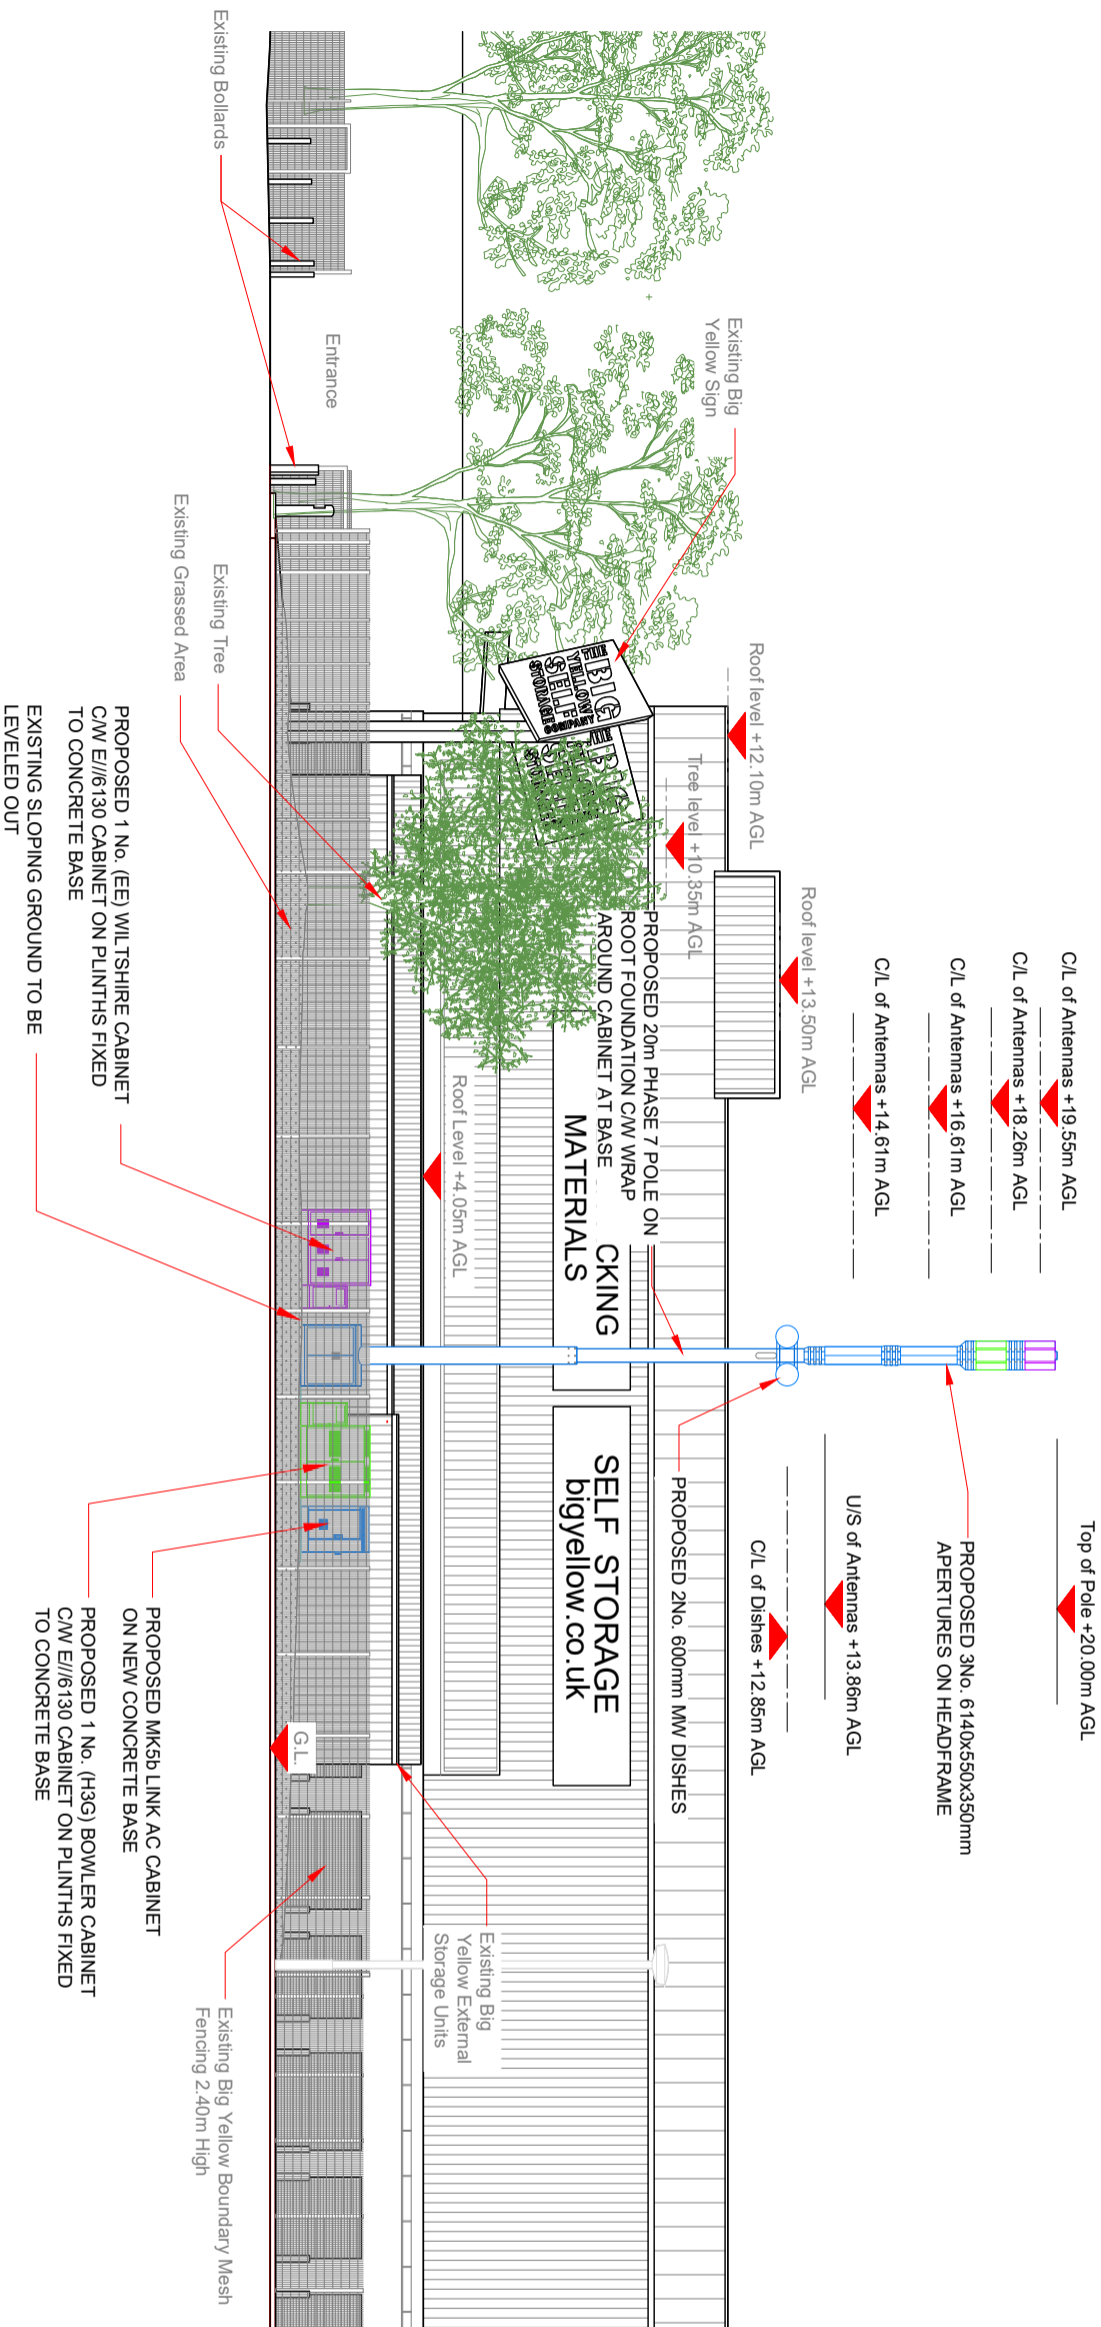

PROPOSED 1 No. (EE) WILTSHIRE CABINET C/W E//I/6130 CABINET ON PLINTHS FIXED TO CONCRETE BASE  
EXISTING SLOPING GROUND TO BE LEVELED OUT

PROPOSED MK5b LINK AC CABINET ON NEW CONCRETE BASE  
PROPOSED 1 No. (H3G) BOWLER CABINET C/W E//I/6130 CABINET ON PLINTHS FIXED TO CONCRETE BASE

PROPOSED MAX CONFIGURATION ELEVATION A



Passive Infrastructure Equipment Capacity		
A	B	C
HS2	HS2	HS2

Master: MBNL / EE / H3G	Project: NTO	Purpose of Issue: GA	Issue: A
MO01	MBNL	NTQ	GA
Date: 10/10/2023	Revision / Upgrade Description: First Issue - 20m Phase 7 Pole - Option B		
Drawn: W.Jackson	Checked: P.Jackson	Approved: P.Jackson	
 Hutchison 3G UK Limited Site Name: 20 Quill Road Maidenhead, SL6 1EH Tel: 01753 62000 Fax: 01753 62001 H3G Base Station Information Line 0844 842000 Address: 20 Quill Road, Maidenhead, SL6 1EH		 EE Hatfield Business Park Hatfield Hertfordshire AL10 9BW Tel: 01707 315000 Fax: 01707 319001	
 Mobile Broadband Network Limited Silk Floor, Thames Tower, Station Road, Reading, RG1 1LX			
 You've got network Telephone +44 (0)1279 215555 www.freshwavegroup.com			
Site Name:	BIG YELLOW HANGER LANE		
Site ID:	1690950		
Address:	BIG YELLOW SELF STORAGE QUILL ST HANGER LANE LONDON W5 1DN		
Title:	265 MAX CONFIGURATION ELEVATION A		
Project:	NTQ		
Purpose of Issue:	GENERAL ARRANGEMENT		
EE Call ID:	MBNL Call ID:	3UK Call ID:	Issue:
97423	EAL270	-	A
Master Drawing No:	1690950_EAL270_97423_M001_GA_RevA_OptB		