

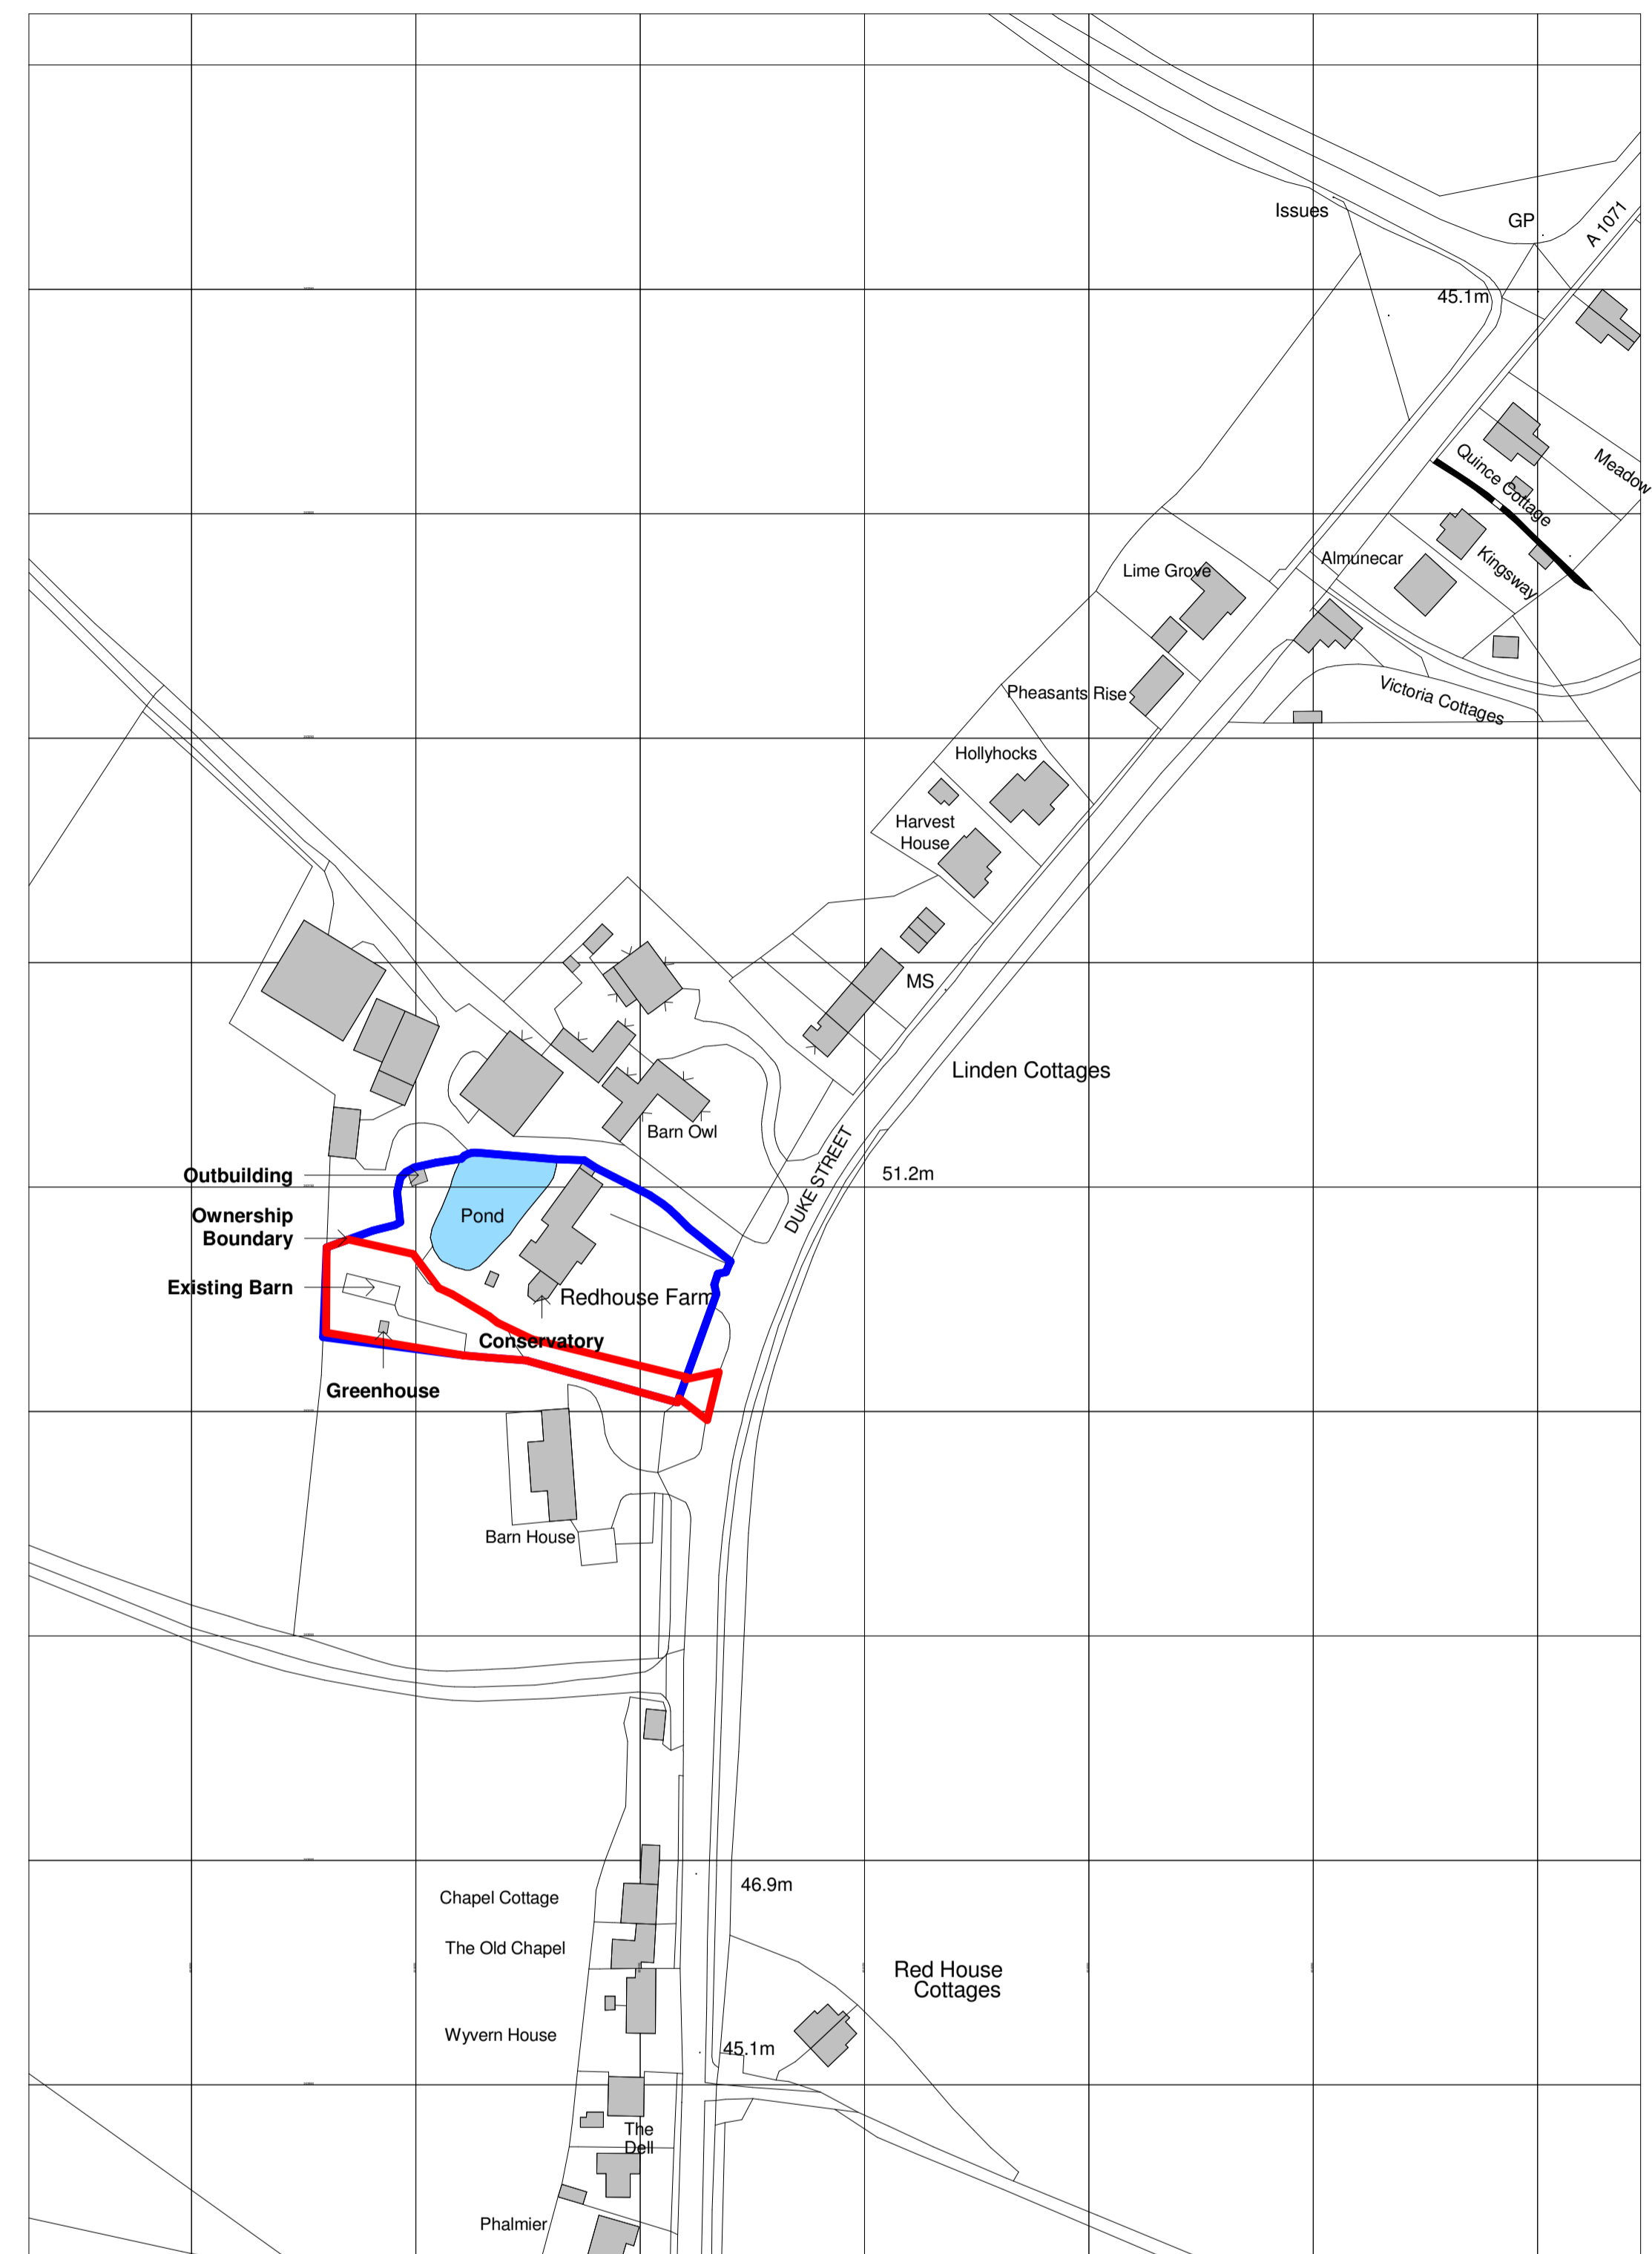


1 Proposed Block Plan
1 : 500

 

2 Site Location Plan
1 : 1250

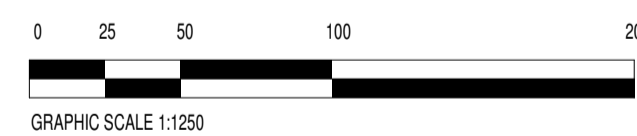

Rev	Date	Description
CLIENT: <i>H Taylor & M Leadbetter</i>		
PROJECT: <i>Duke Street, Hintlesham IP8 3PW</i>		
JOB: <i>2074</i>		
STATUS:		
DR. NUMBER: 000		
DR. TITLE: <i>Site Plans</i>		
REV:		
Date Printed: <i>18/08/2021 16:47:15</i>		
SCALE @ A1/ A3: <i>As indicated</i>		

4 The Old Fox Yard, Spence Street, Stowmarket, IP14 1AD
T 01284 830395
info@modECE.com
www.modECE.com

DRAWN BY: *ECH*
CHECKED BY: *MB*