
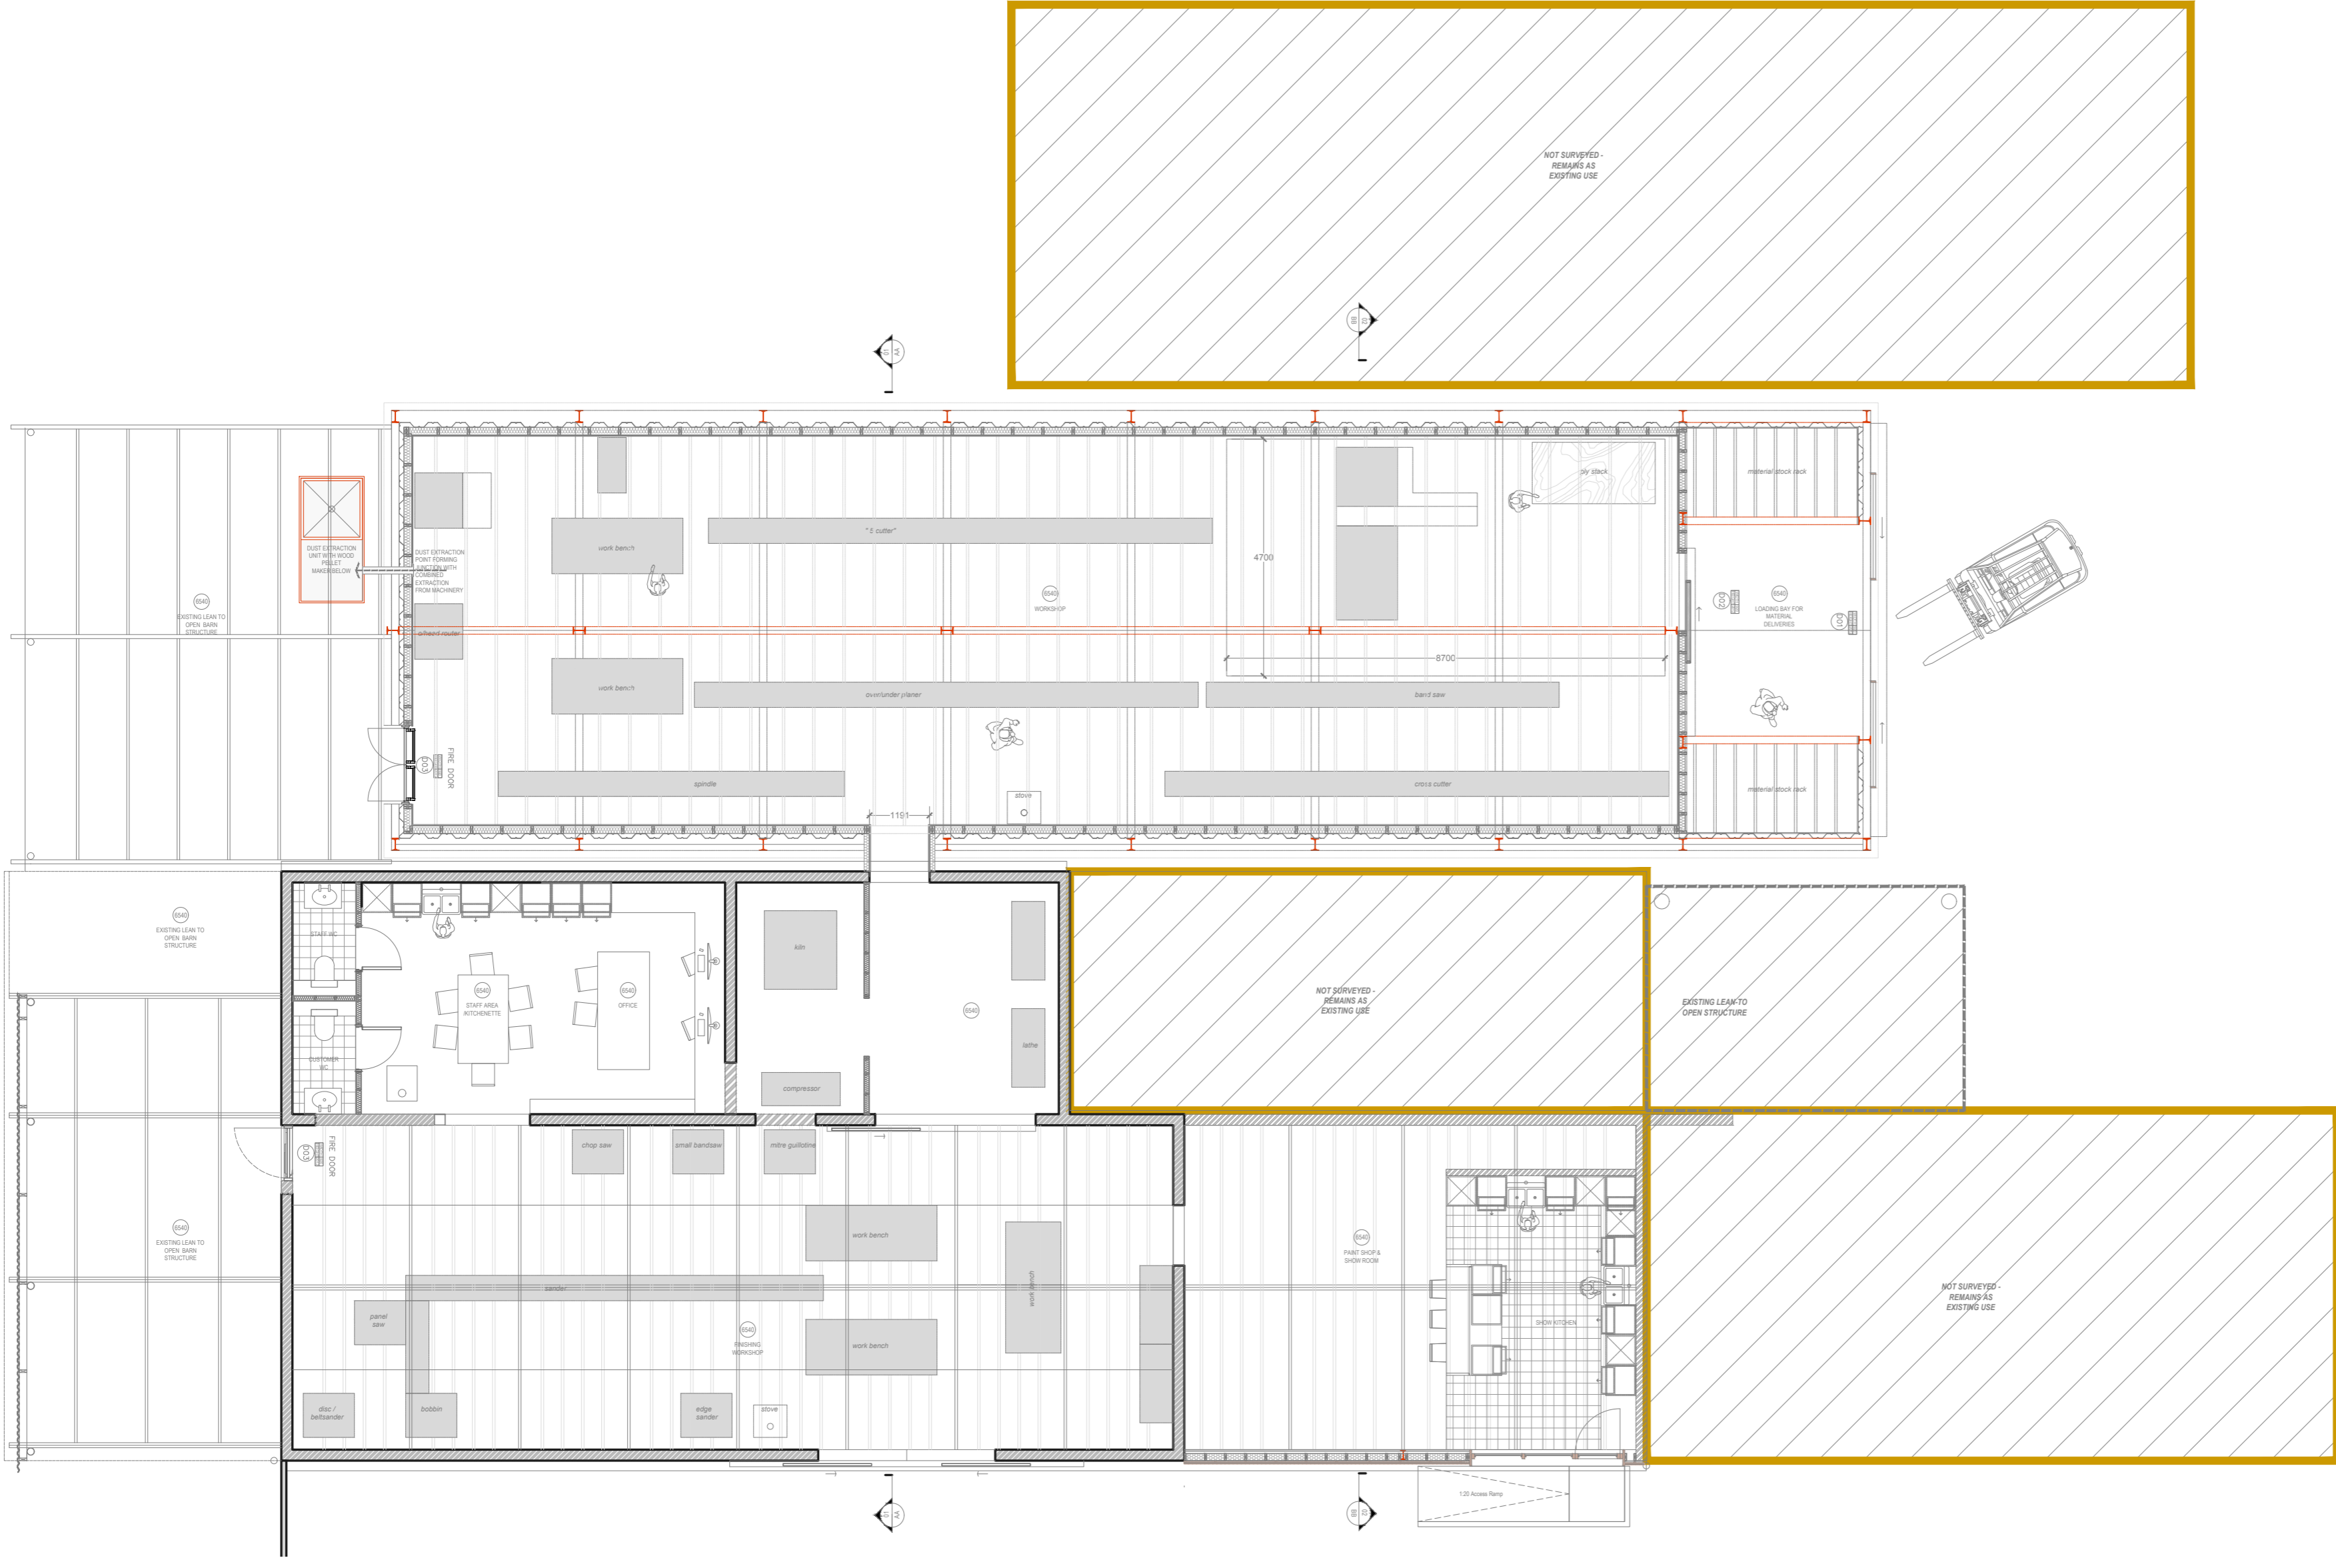


Job title Partridge Green Farm, Cockfield, SUFFOLK	Job number PSJ-0056
Drawing title / location PROPOSED PLAN, SECTION AA, BB & ELEVATIONS OF BARN TO BE CONVERTED TO CLASS E - LIGHT INDUSTRIAL UNIT	Date 22/10/2023
Scale 1:50 @ A1	Revision October 2023
Drawing number PB-0056-004	

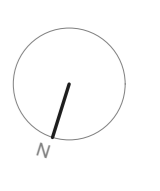


REV / DIMMITY / REVISION NOTES

1. All dimensions are in millimeters unless otherwise stated.
2. All dimensions are to the center of the element unless otherwise stated.
3. All dimensions are to the finished surface unless otherwise stated.
10. All dimensions are to the center of the element unless otherwise stated.


NOTES:

BUILDINGS TO BE RETAINED AS EXISTING - SHOWN INDICATIVELY


PROPOSED GROUND FLOOR PLAN 1:100 @ A1

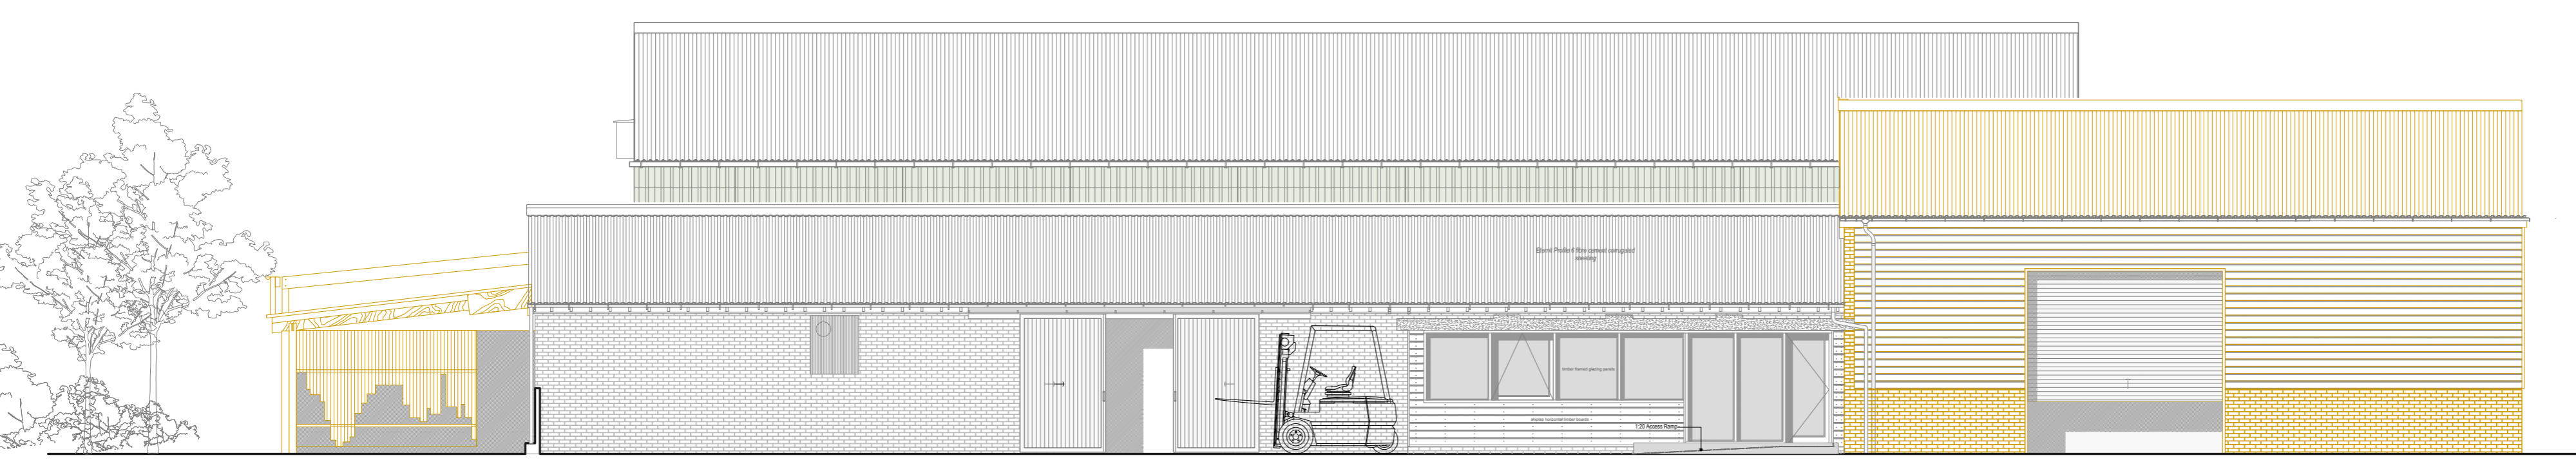


PROPOSED NORTH ELEVATION 1:100 @ A1

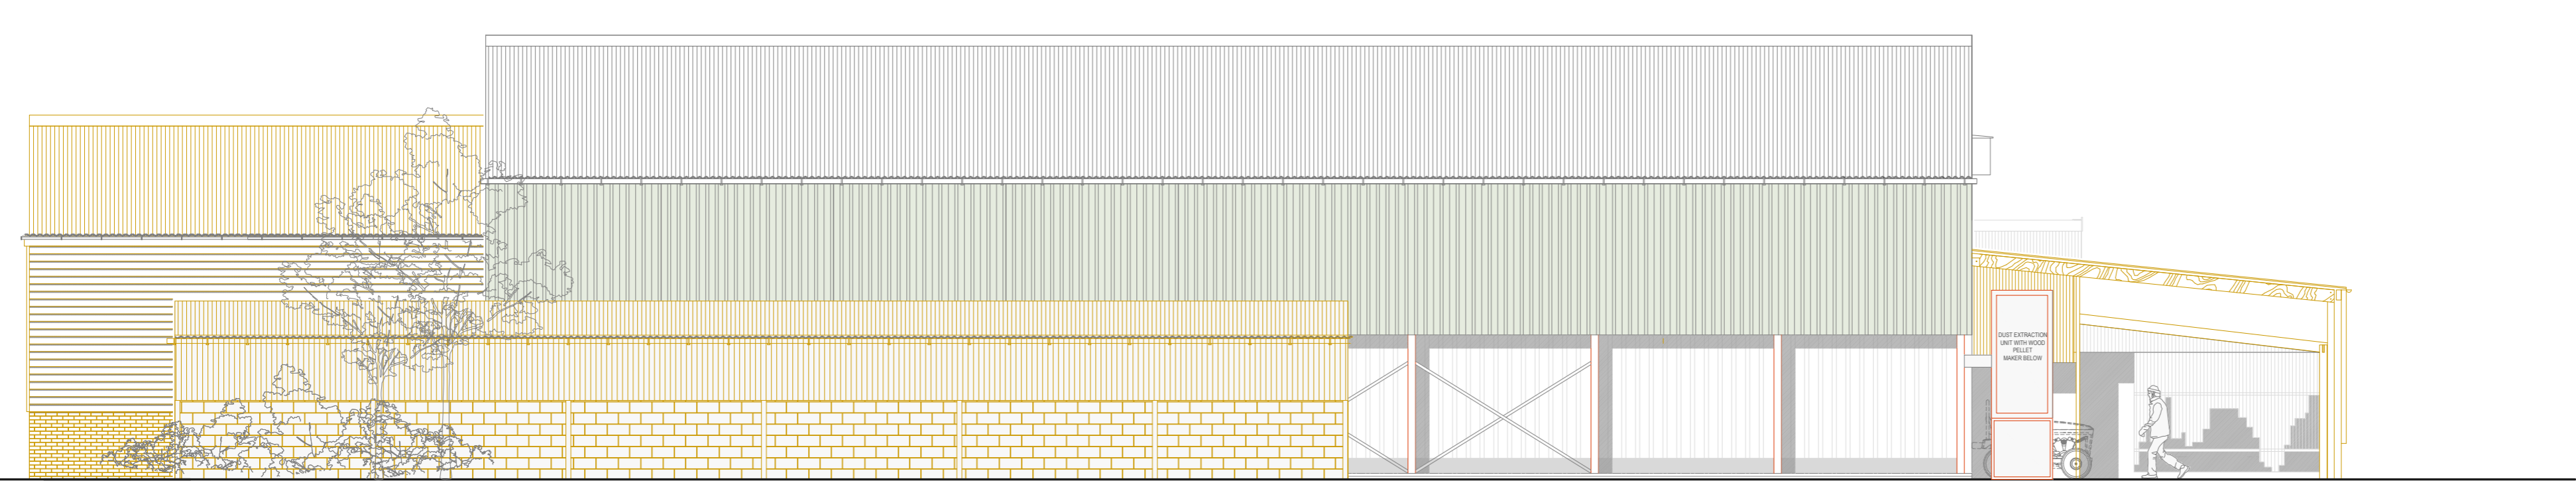

PROPOSED SOUTH ELEVATION 1:100 @ A1

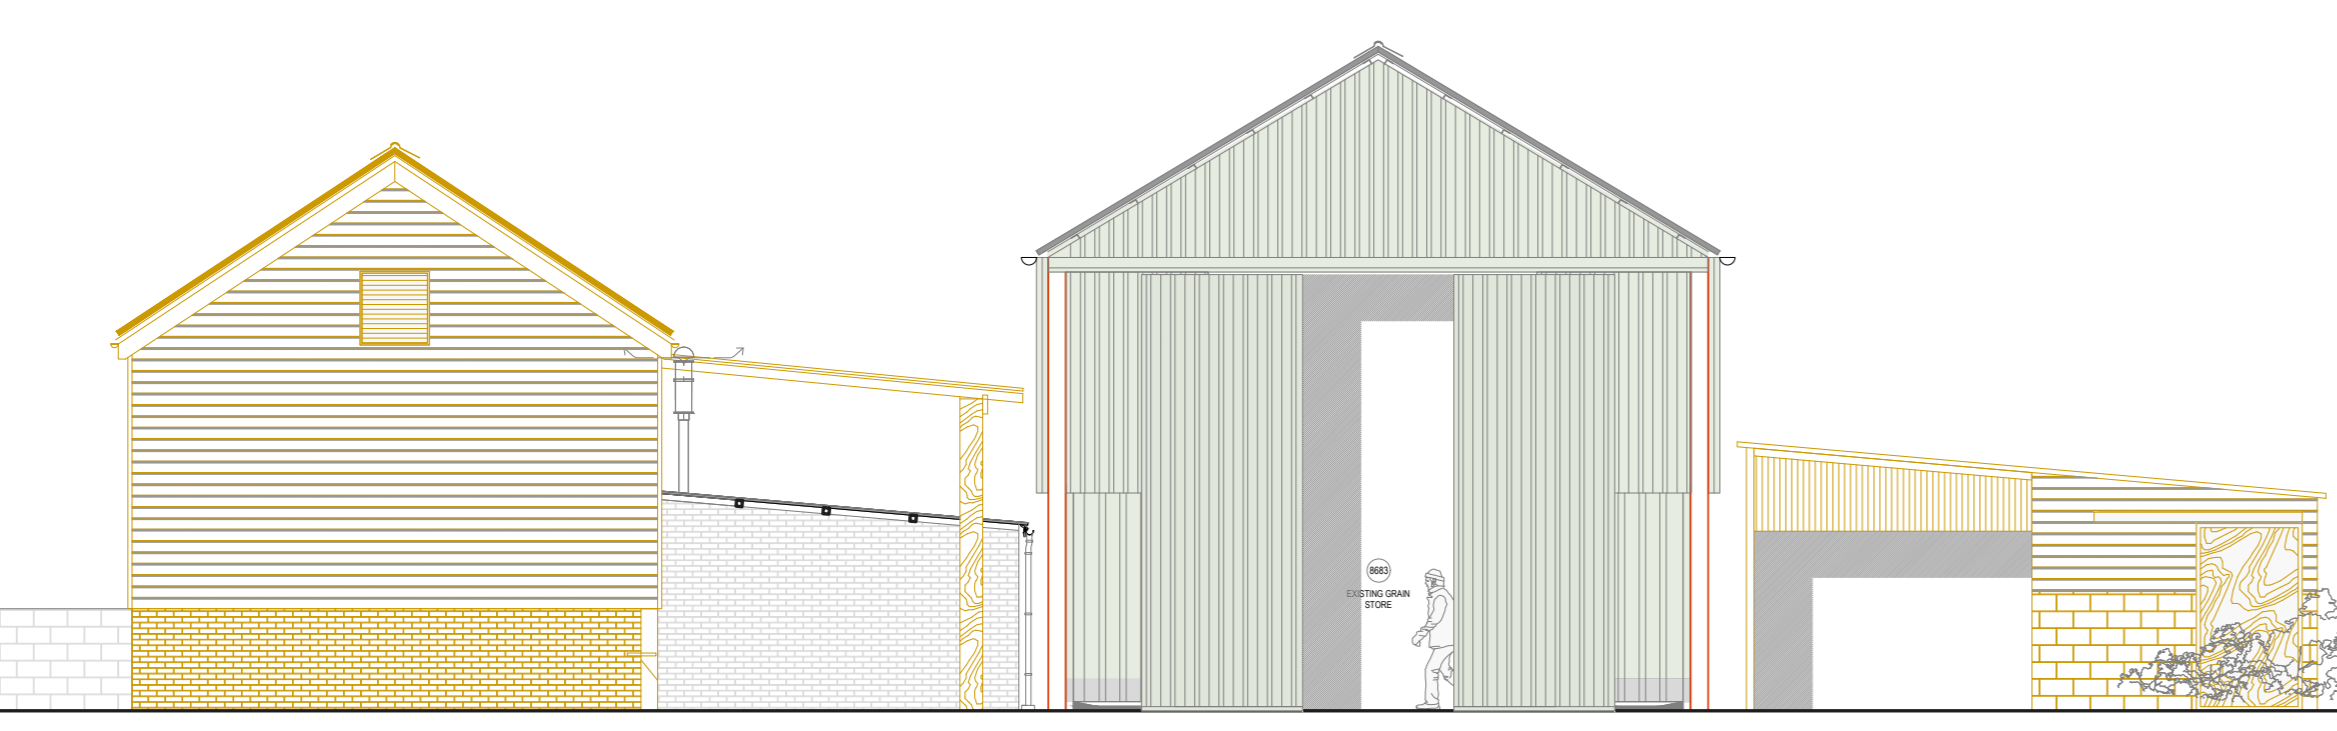


EXISTING EAST ELEVATION 1:100 @ A1

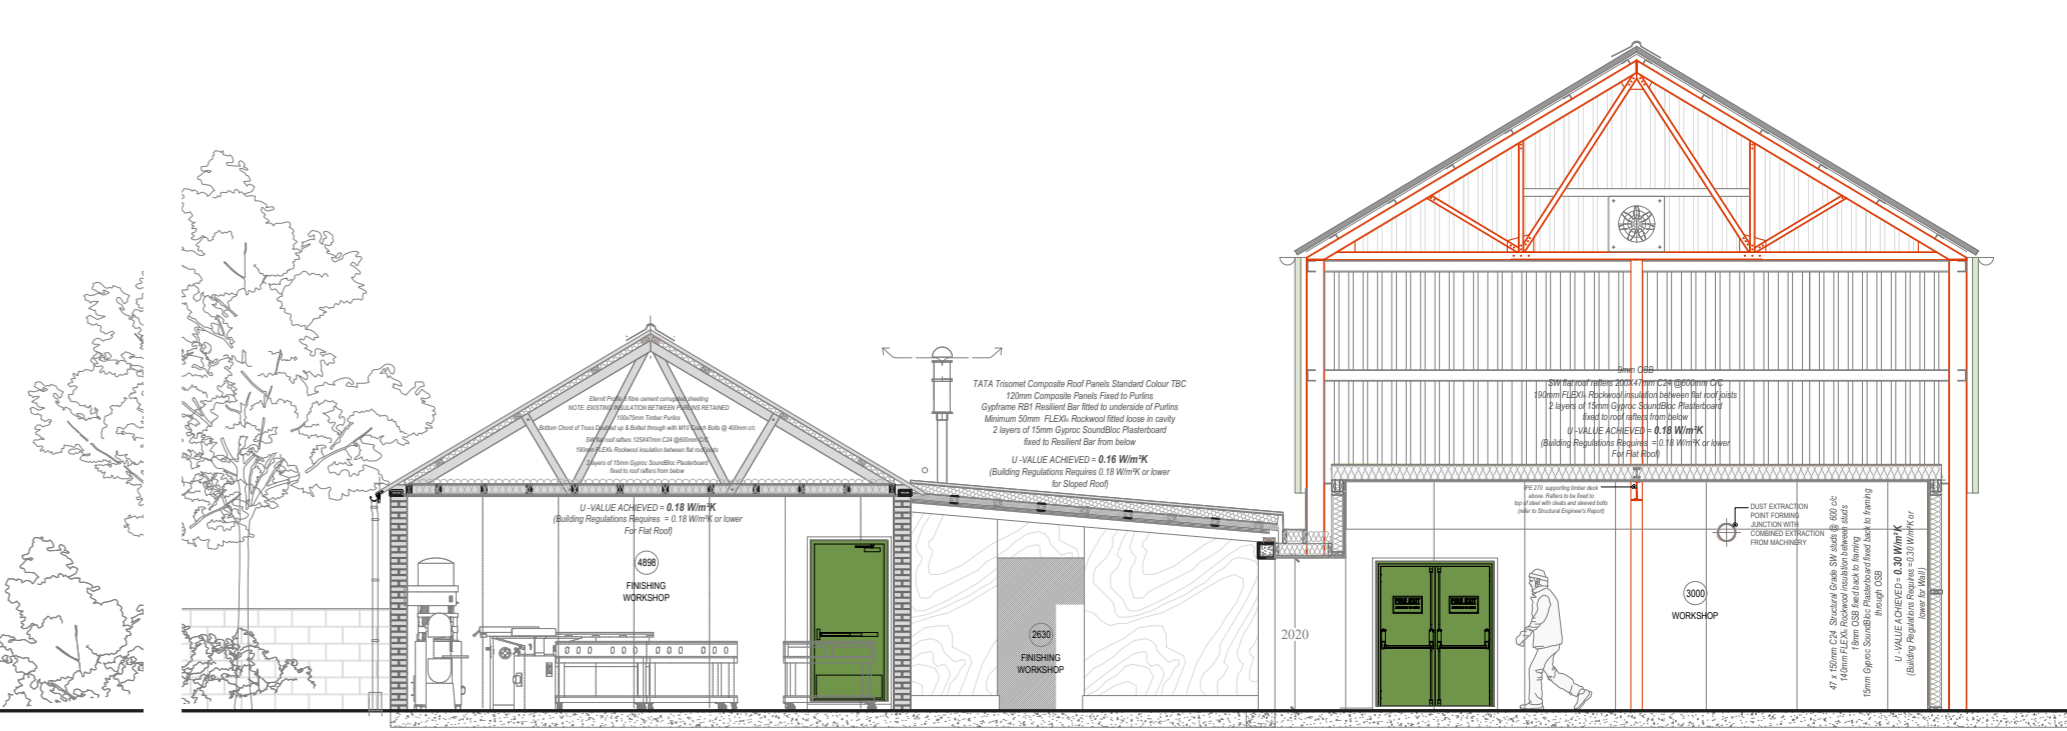

PROPOSED SECTION BB 1:100 @ A1



PROPOSED WEST ELEVATION 1:100 @ A1

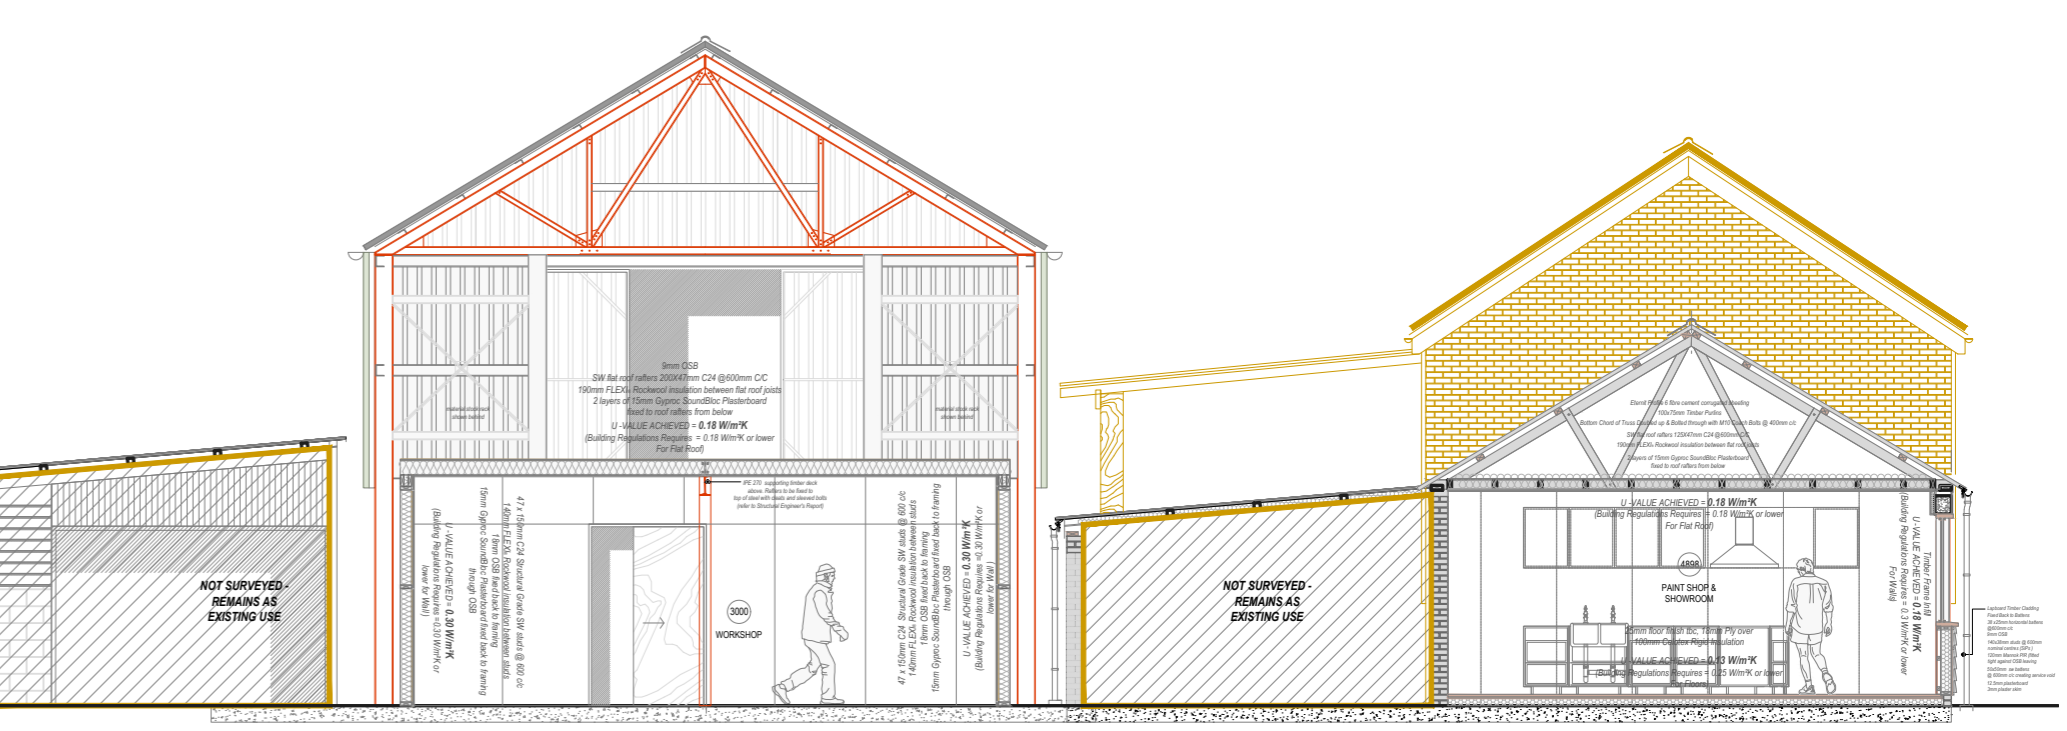

PROPOSED SECTION AA 1:100 @ A1