


WESTON CORBETT HOUSE

ORDNANCE SURVEY
SITE PLAN
1:1250 & 1:500 @ A1

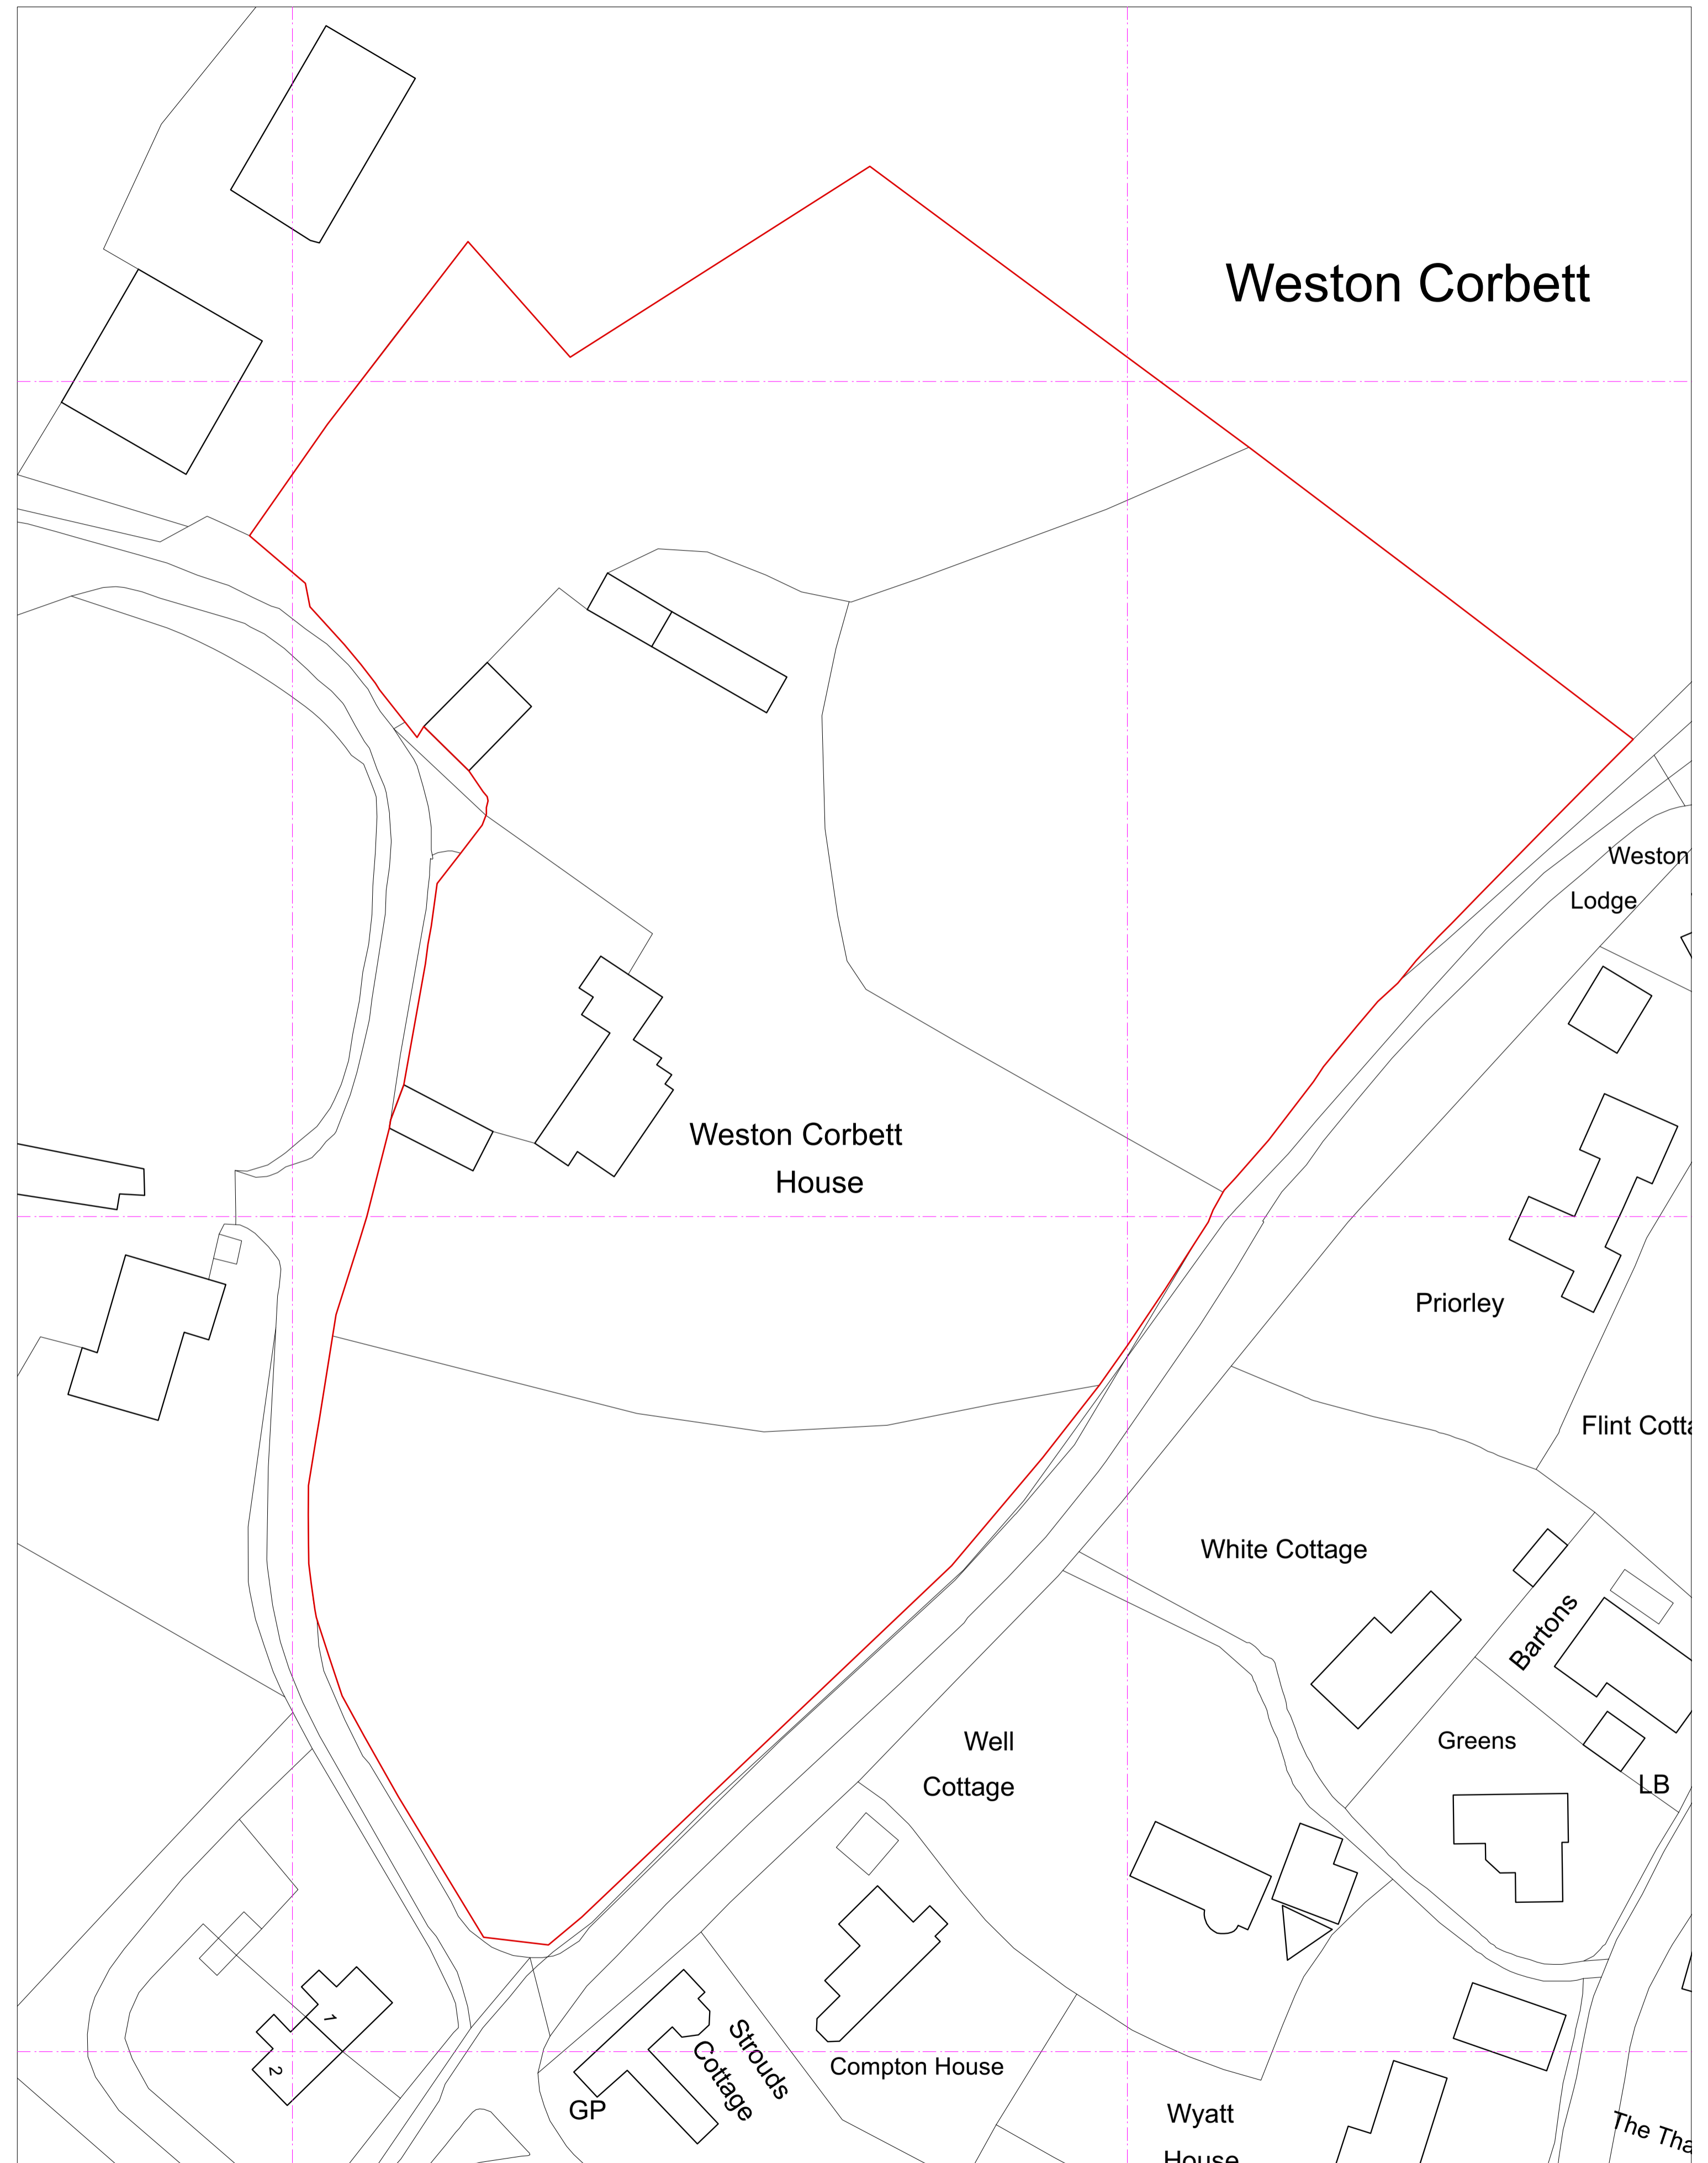


Ordnance Survey Plan
Scale 1:1250
Crown Copyright 2021
Licence number 100048957



Ordnance Survey Plan
Scale 1:500
Crown Copyright 2021
Licence number 100048957



ORIENTATION

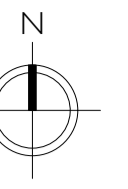

Nick Cross Design
Brynton, Deptford Lane,
Greywell, Hampshire RG29 1BS
www.nickcrossdesign.com
© 2023

RIBA  
Chartered Practice Architects
Registration Board

PROJECT Weston Corbett House
Weston Corbett
Hampshire
RG29 1BS

DATE 27.10.23

SCALE 1:1250 & 1:500


ISSUE PLANNING

TITLE ORDNANCE SURVEY PLAN


PROJECT 349A2 DRAWING PL01 REVISION -

WESTON CORBETT HOUSE

EXISTING
SITE PLAN (SHOWING GROUND FLOOR PLAN)
SCALE - 1:200 @ A1

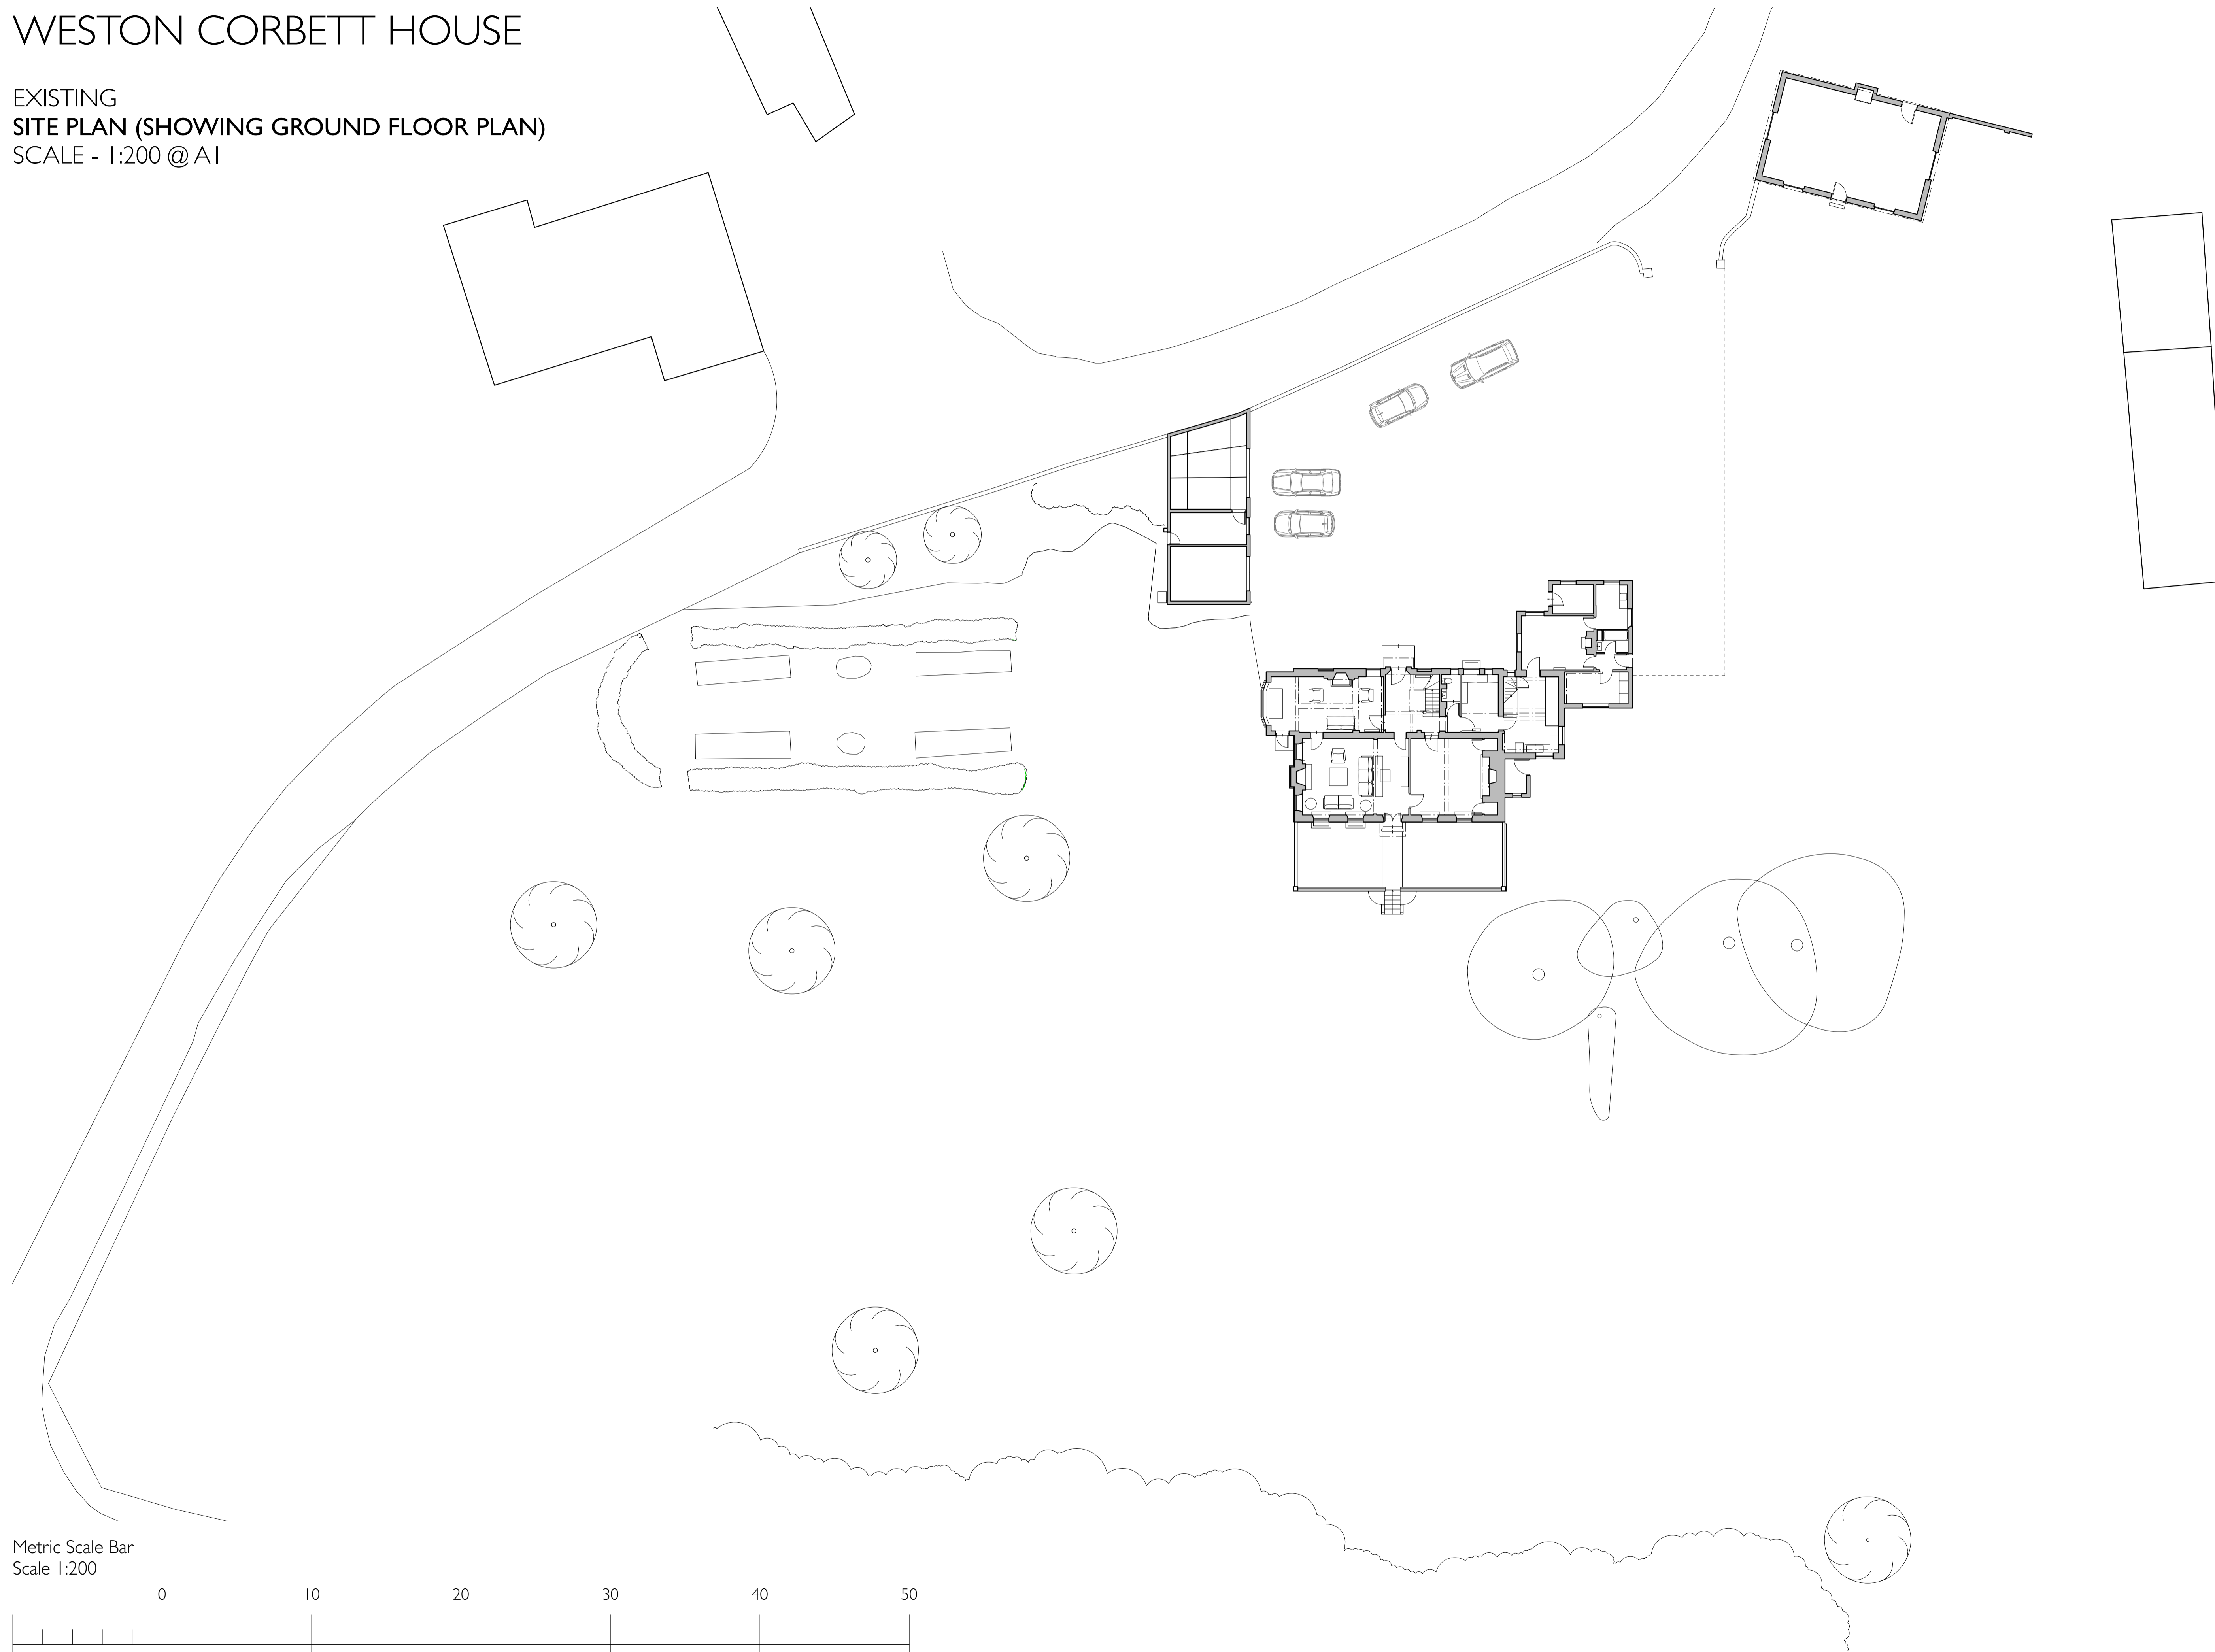

ORIENTATION

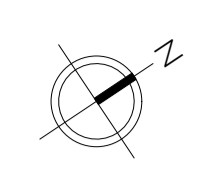

KEY

Existing walls:




Demolition:



New walls:



Metric Scale Bar
Scale 1:200

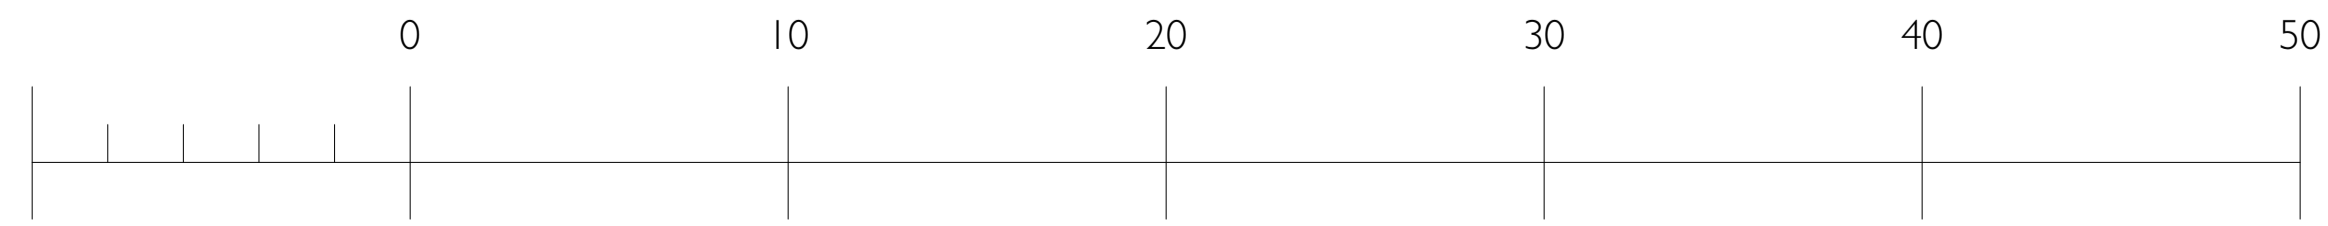


Nick Cross Design
Brynton, Deptford Lane,
Greywell, Hampshire RG29 1BS
www.nickcrossdesign.com
© 2023

RIBA  
Chartered Practice


PROJECT	Weston Corbett House Weston Corbett Hampshire RG29 3PA	
DATE	27.10.23	
SCALE	1:200	
ISSUE	PLANNING	
TITLE	EXISTING SITE PLAN	
PROJECT	DRAWING	REVISION
349A2	PL02	-

WESTON CORBETT HOUSE

EXISTING
GROUND FLOOR PLAN
1:50 @ A1

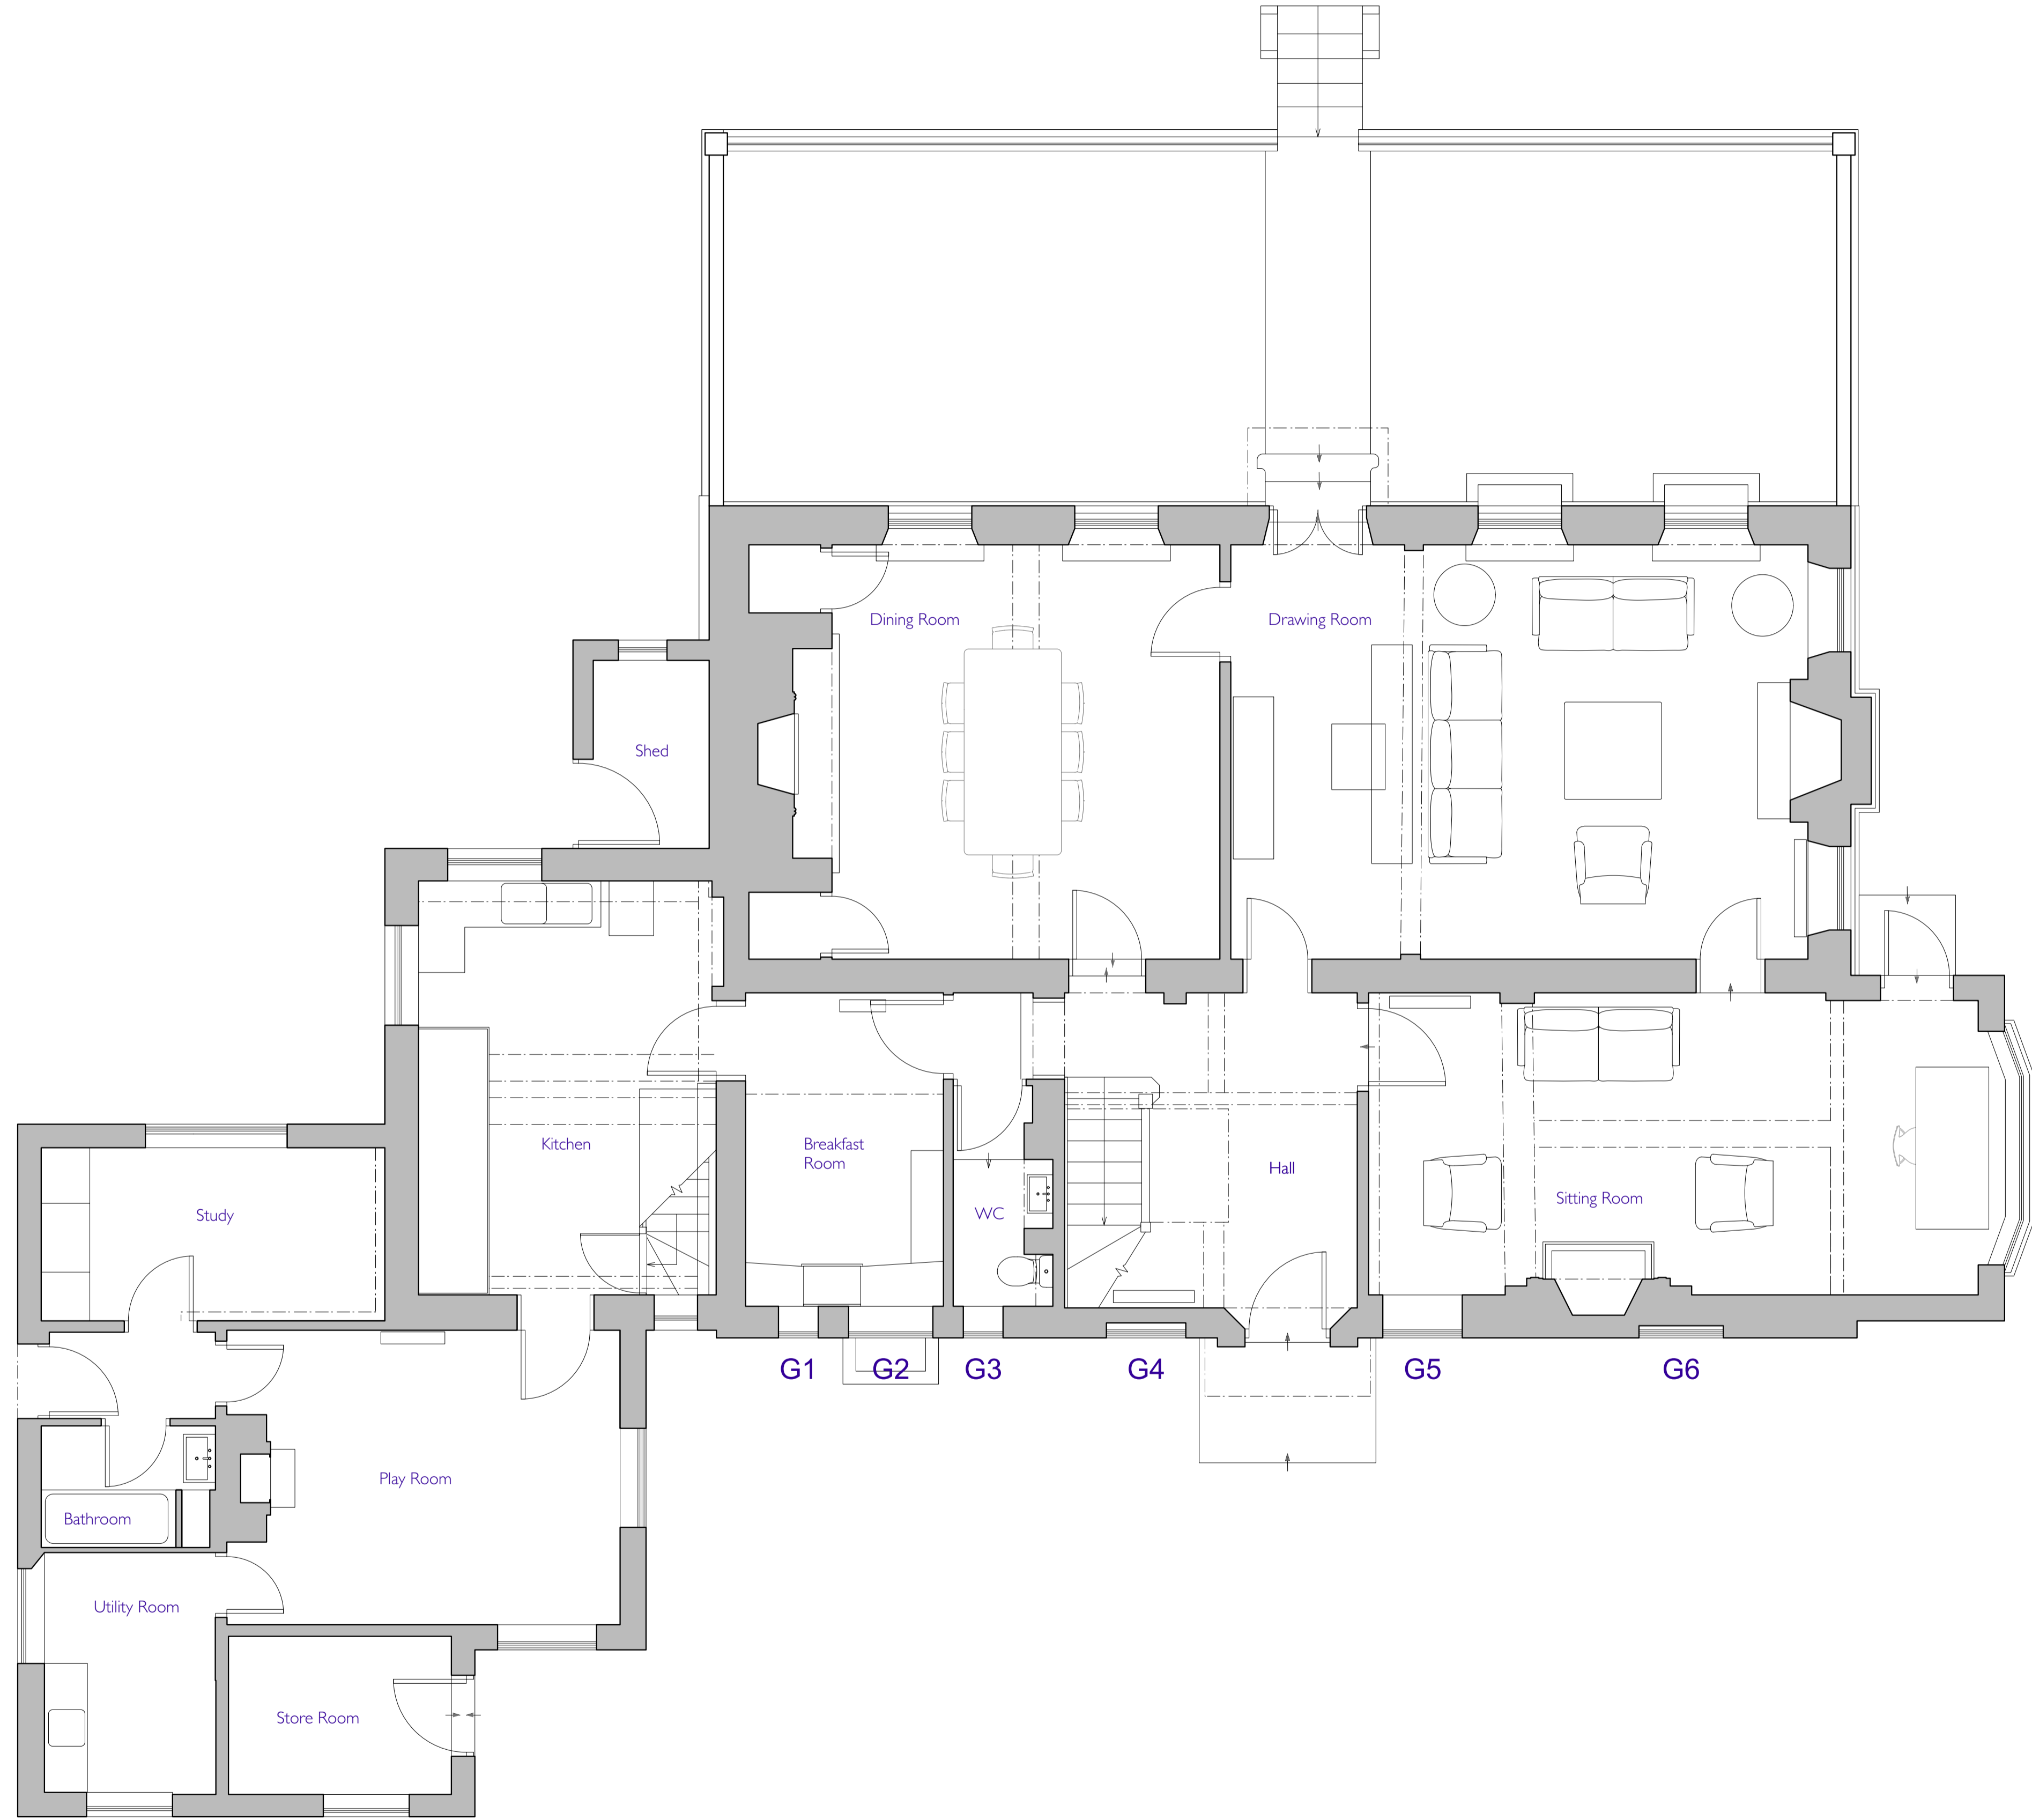

ORIENTATION

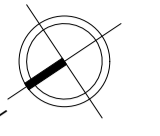

KEY

Existing walls:




Demolition:



New walls:



Metric Scale Bar
Scale 1:50

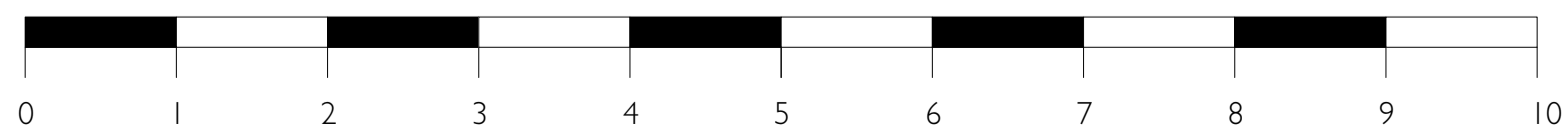


Nick Cross Design
Brynton, Deptford Lane,
Greywell, Hampshire RG29 1BS
www.nickcrossdesign.com
© 2023




PROJECT	Weston Corbett House Weston Corbett Hampshire RG29 3PA	
DATE	27.10.23	
SCALE	1:50	
ISSUE	PLANNING	
TITLE	EXISTING GROUND FLOOR PLAN	
PROJECT	DRAWING	REVISION
349A2	PL03	-

WESTON CORBETT HOUSE


EXISTING
FIRST FLOOR PLAN
SCALE - 1:50 @ A1

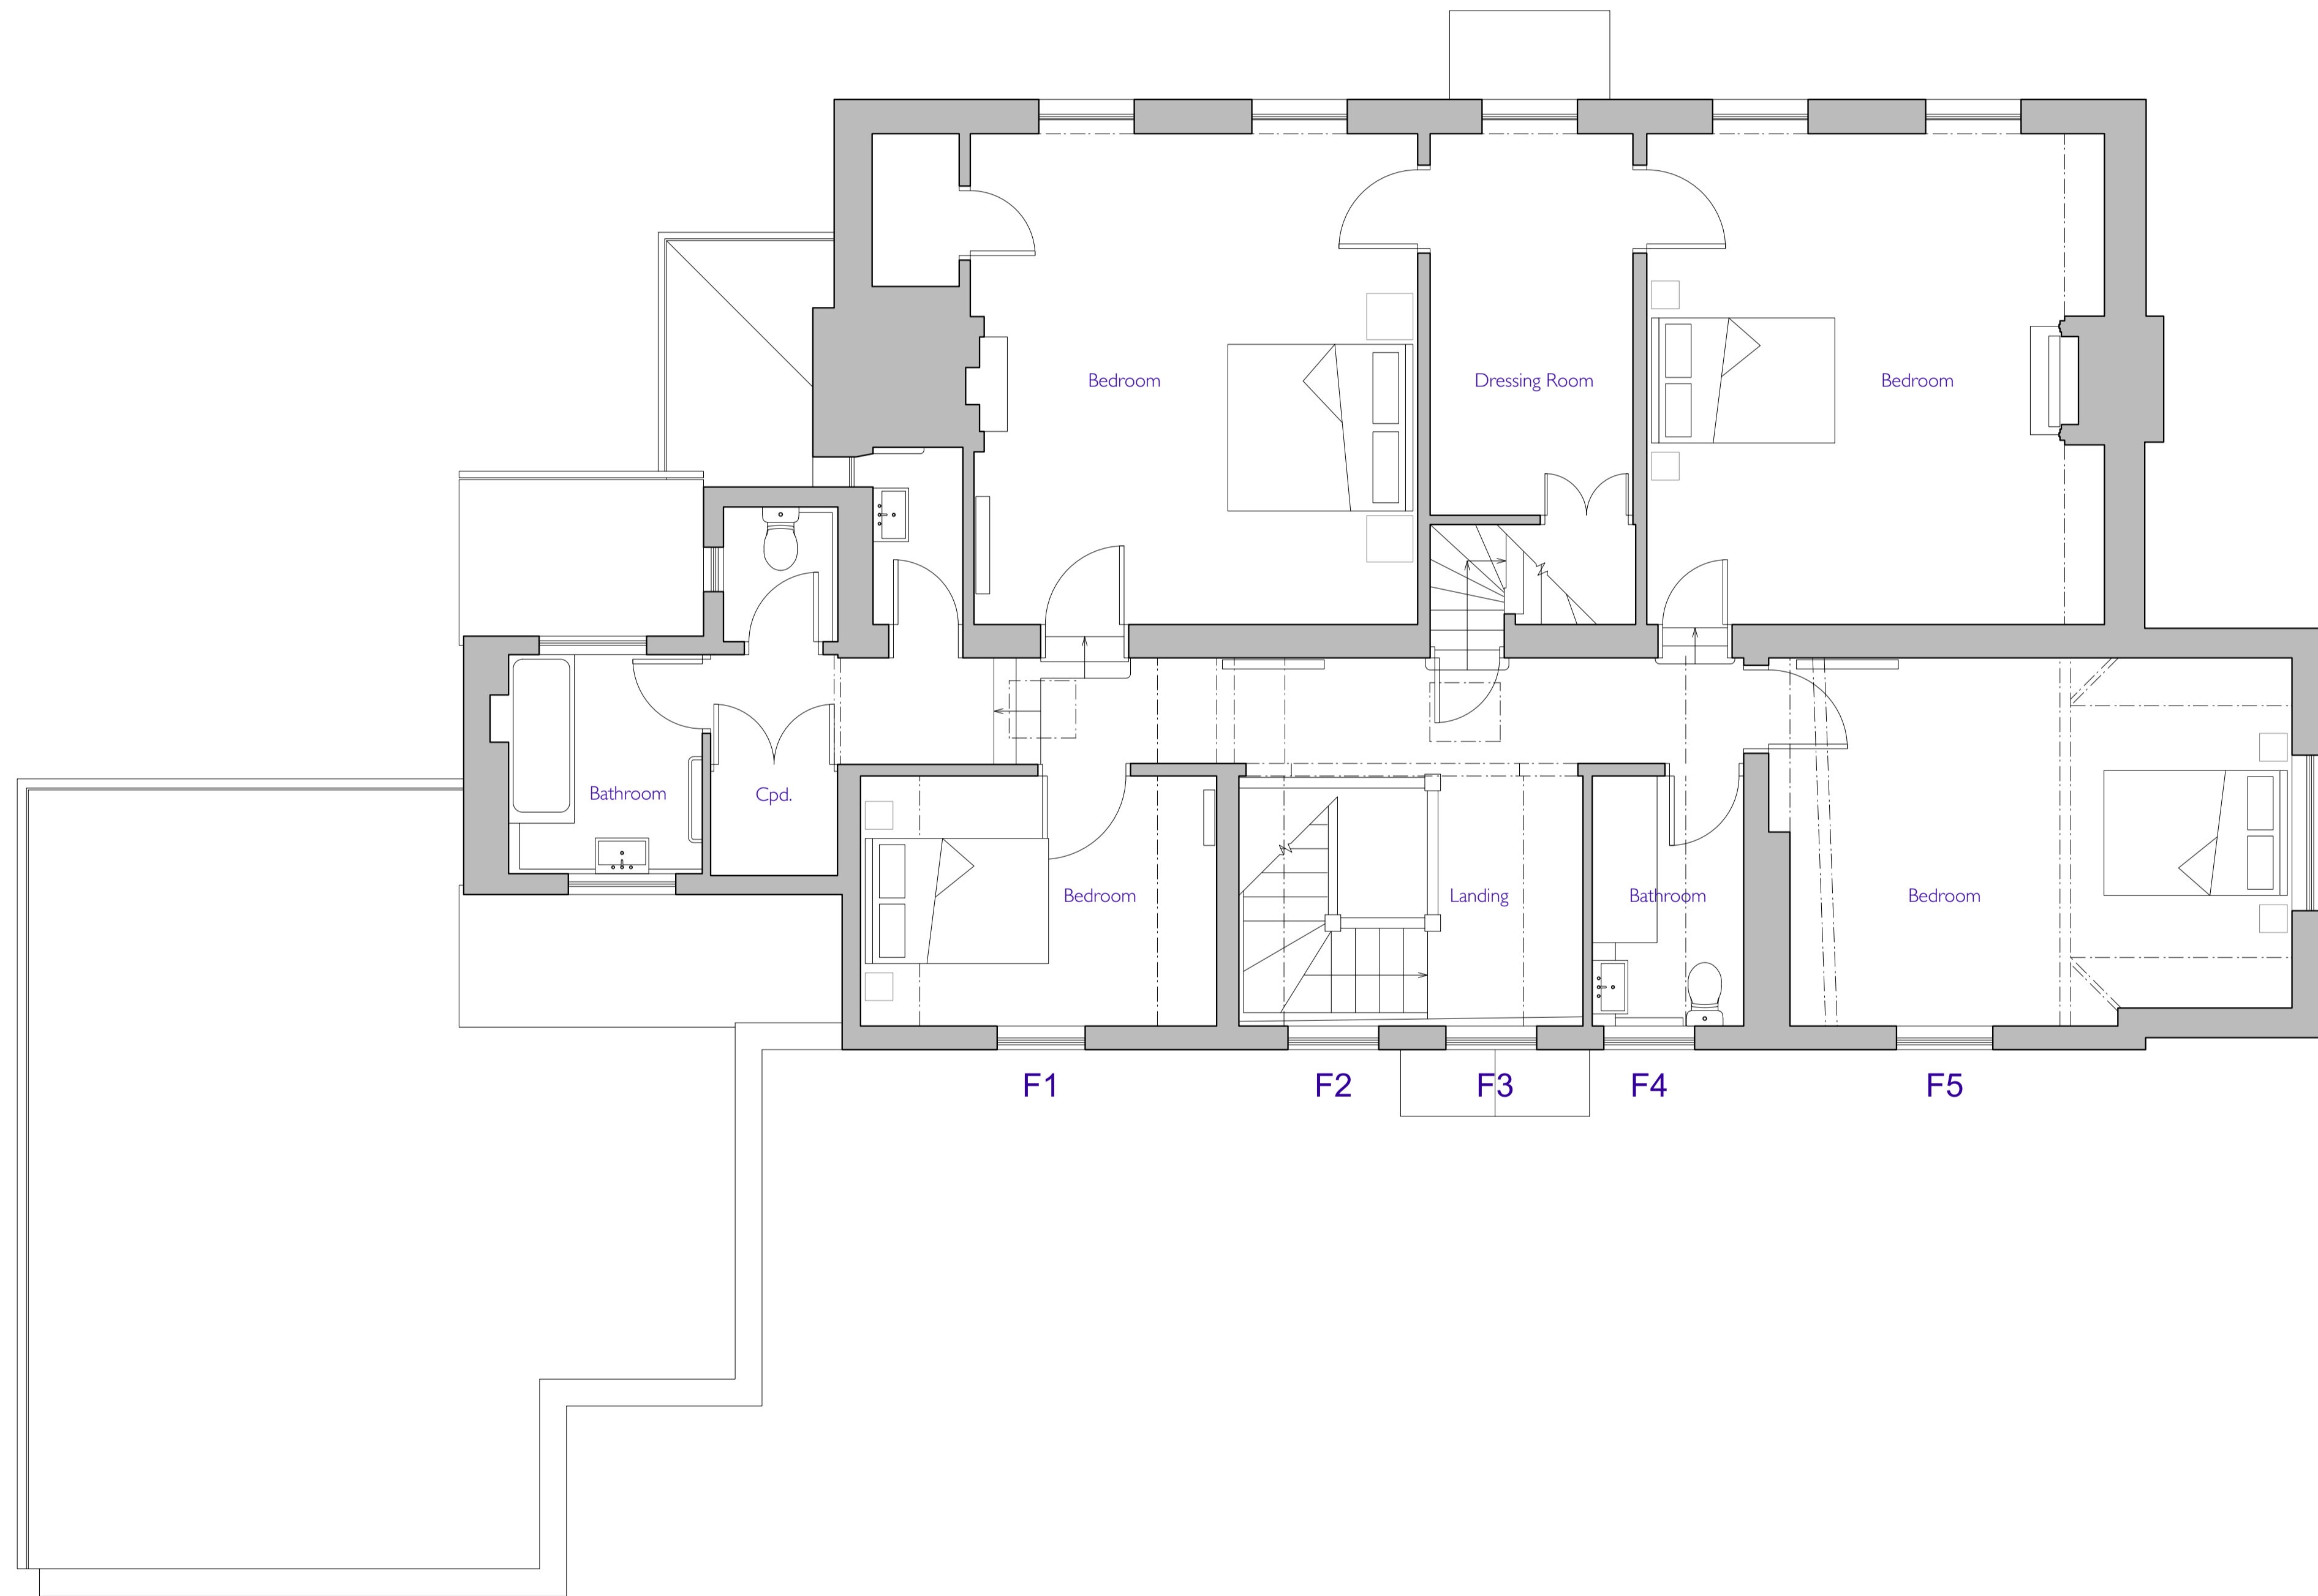

Metric Scale Bar
Scale 1:50

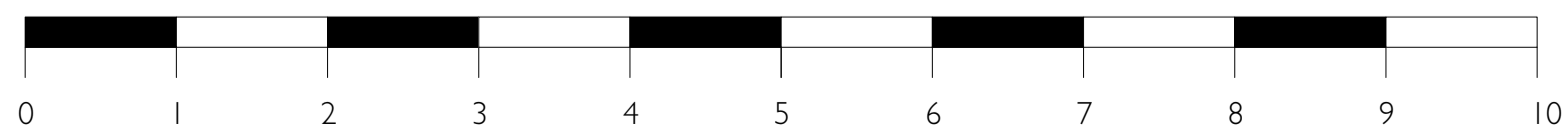

ORIENTATION

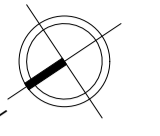

KEY

Existing walls:



Demolition:





New walls:



Nick Cross Design

Brynton, Deptford Lane,
Greywell, Hampshire RG29 1BS
www.nickcrossdesign.com

© 2023

RIBA  
Chartered Practice

PROJECT Weston Corbett House
Weston Corbett
Hampshire
RG29 3PA

DATE 27.10.23

SCALE 1:50

ISSUE PLANNING



TITLE EXISTING
FIRST FLOOR PLAN

PROJECT 349A2 DRAWING PL04 REVISION -


WESTON CORBETT HOUSE

EXISTING
SECOND FLOOR & ROOF PLAN
 SCALE - 1:50 @ A1

ORIENTATION

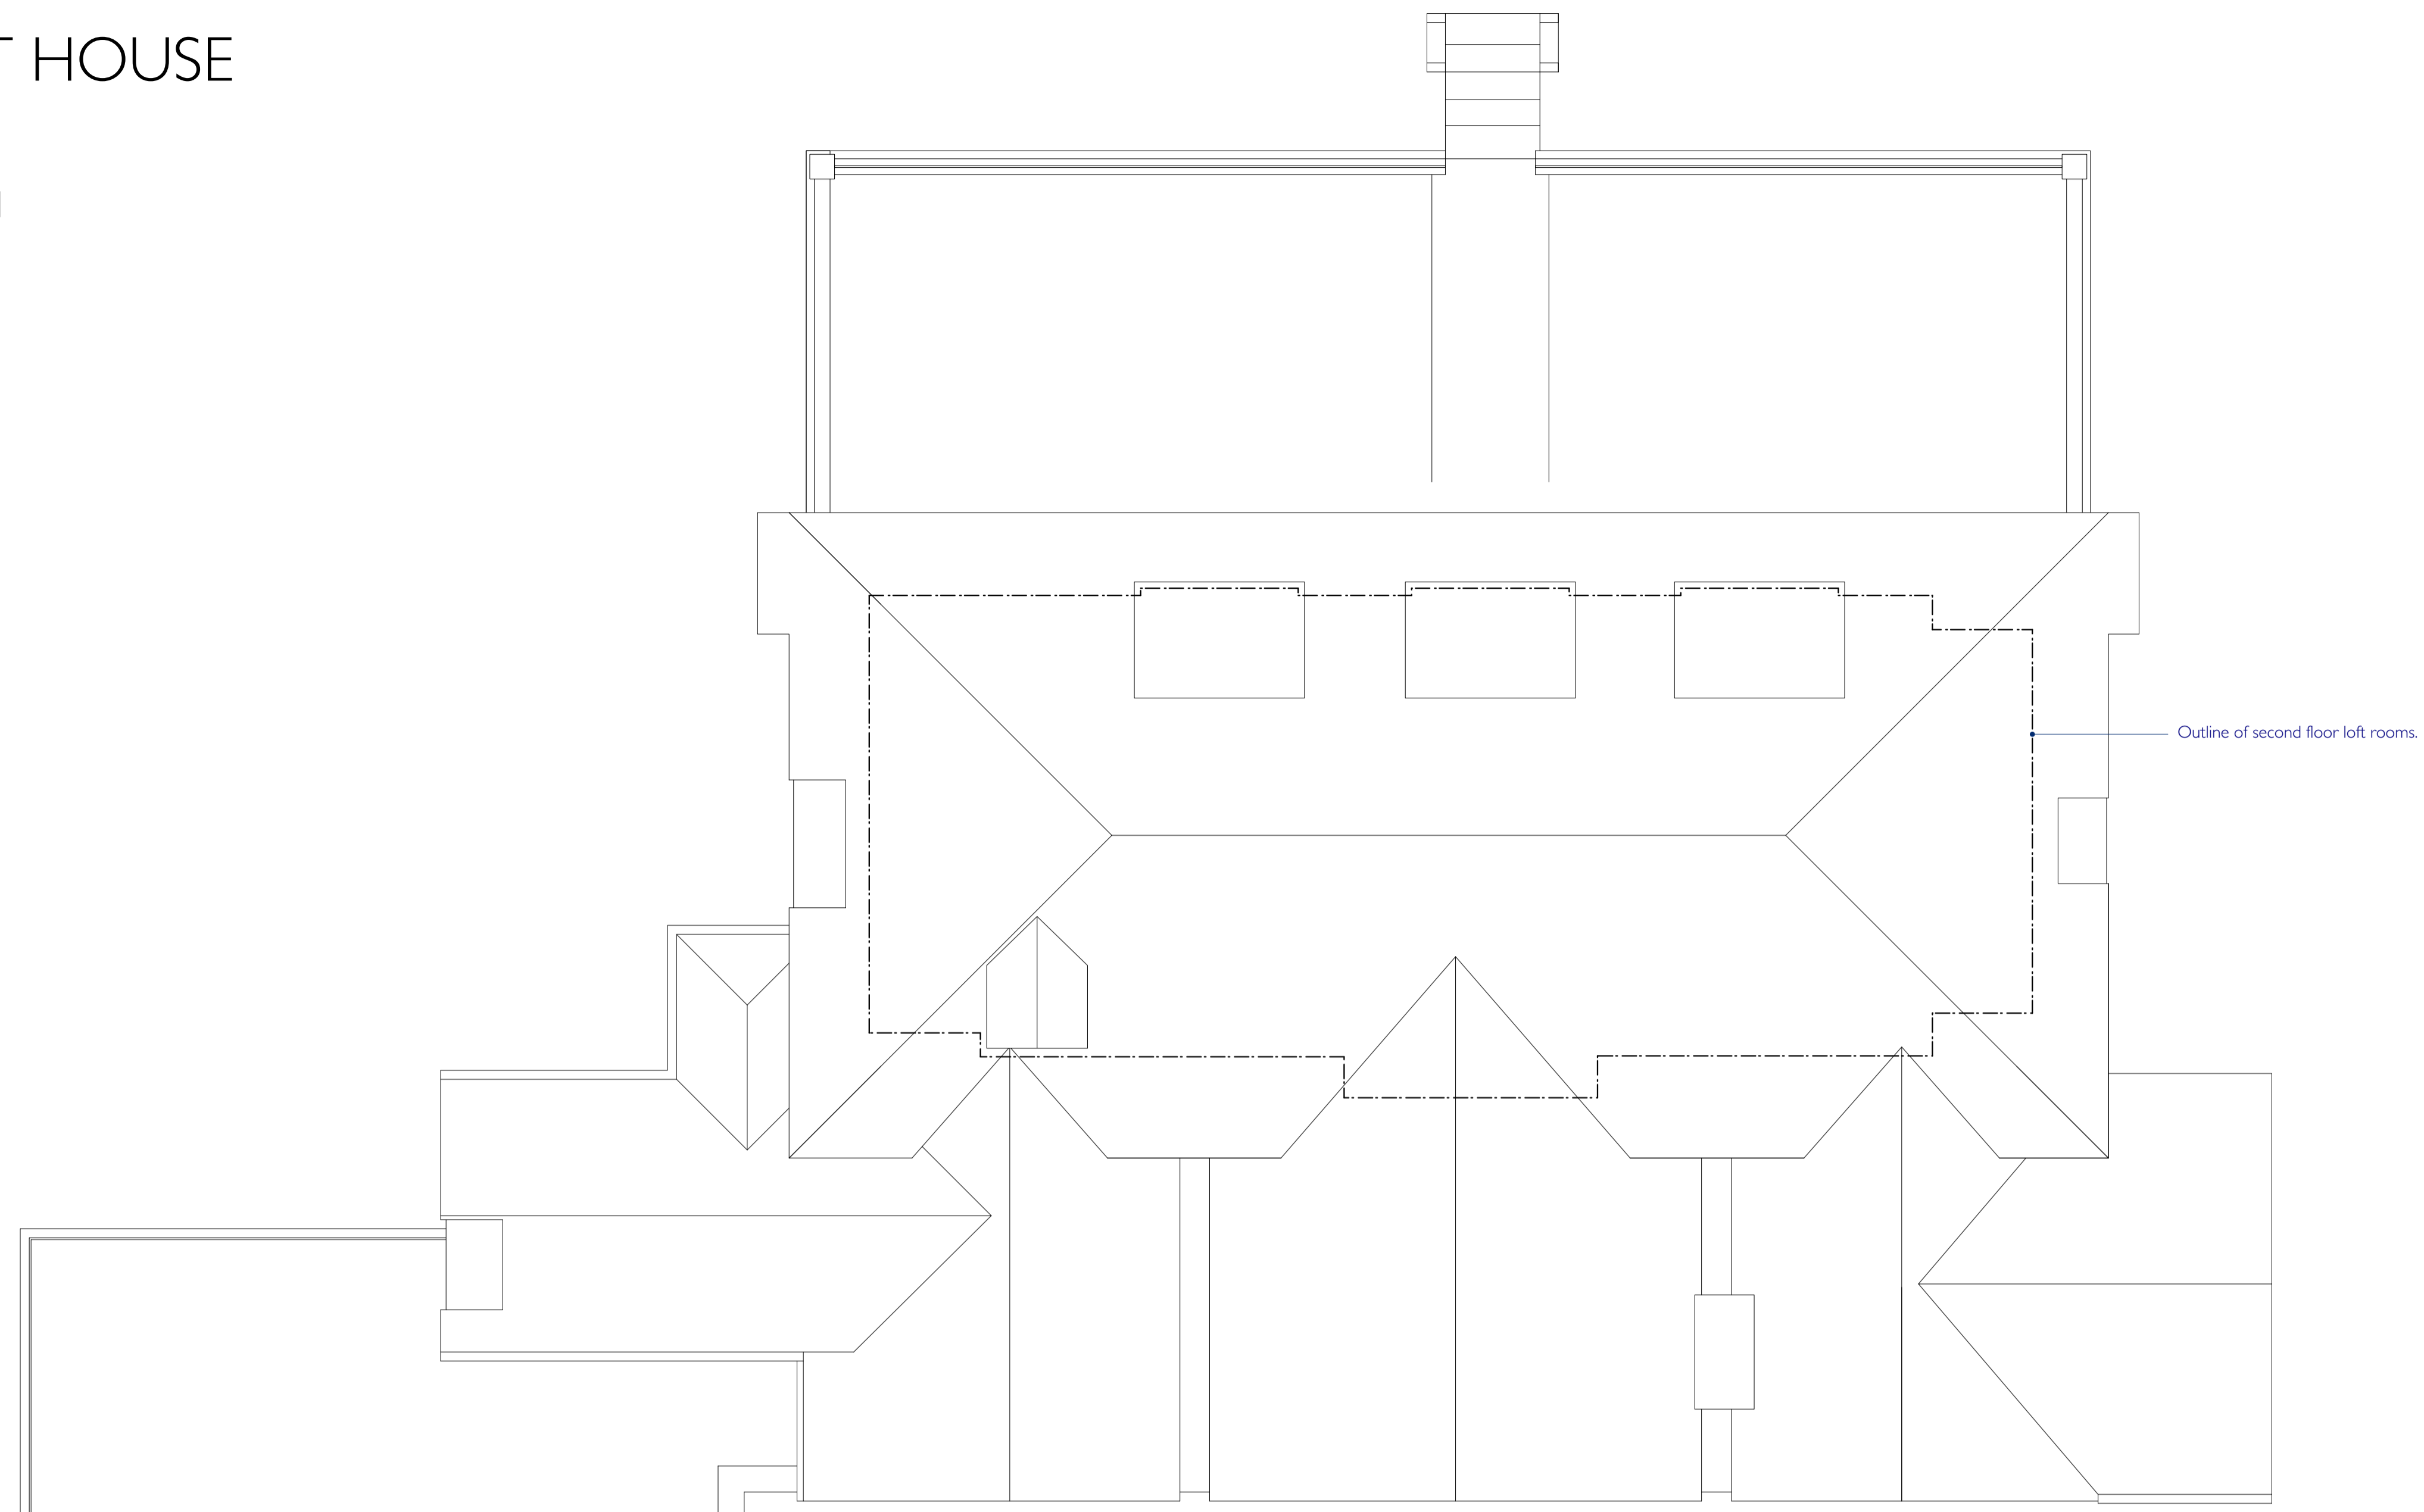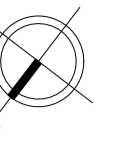


Existing Roof Plan

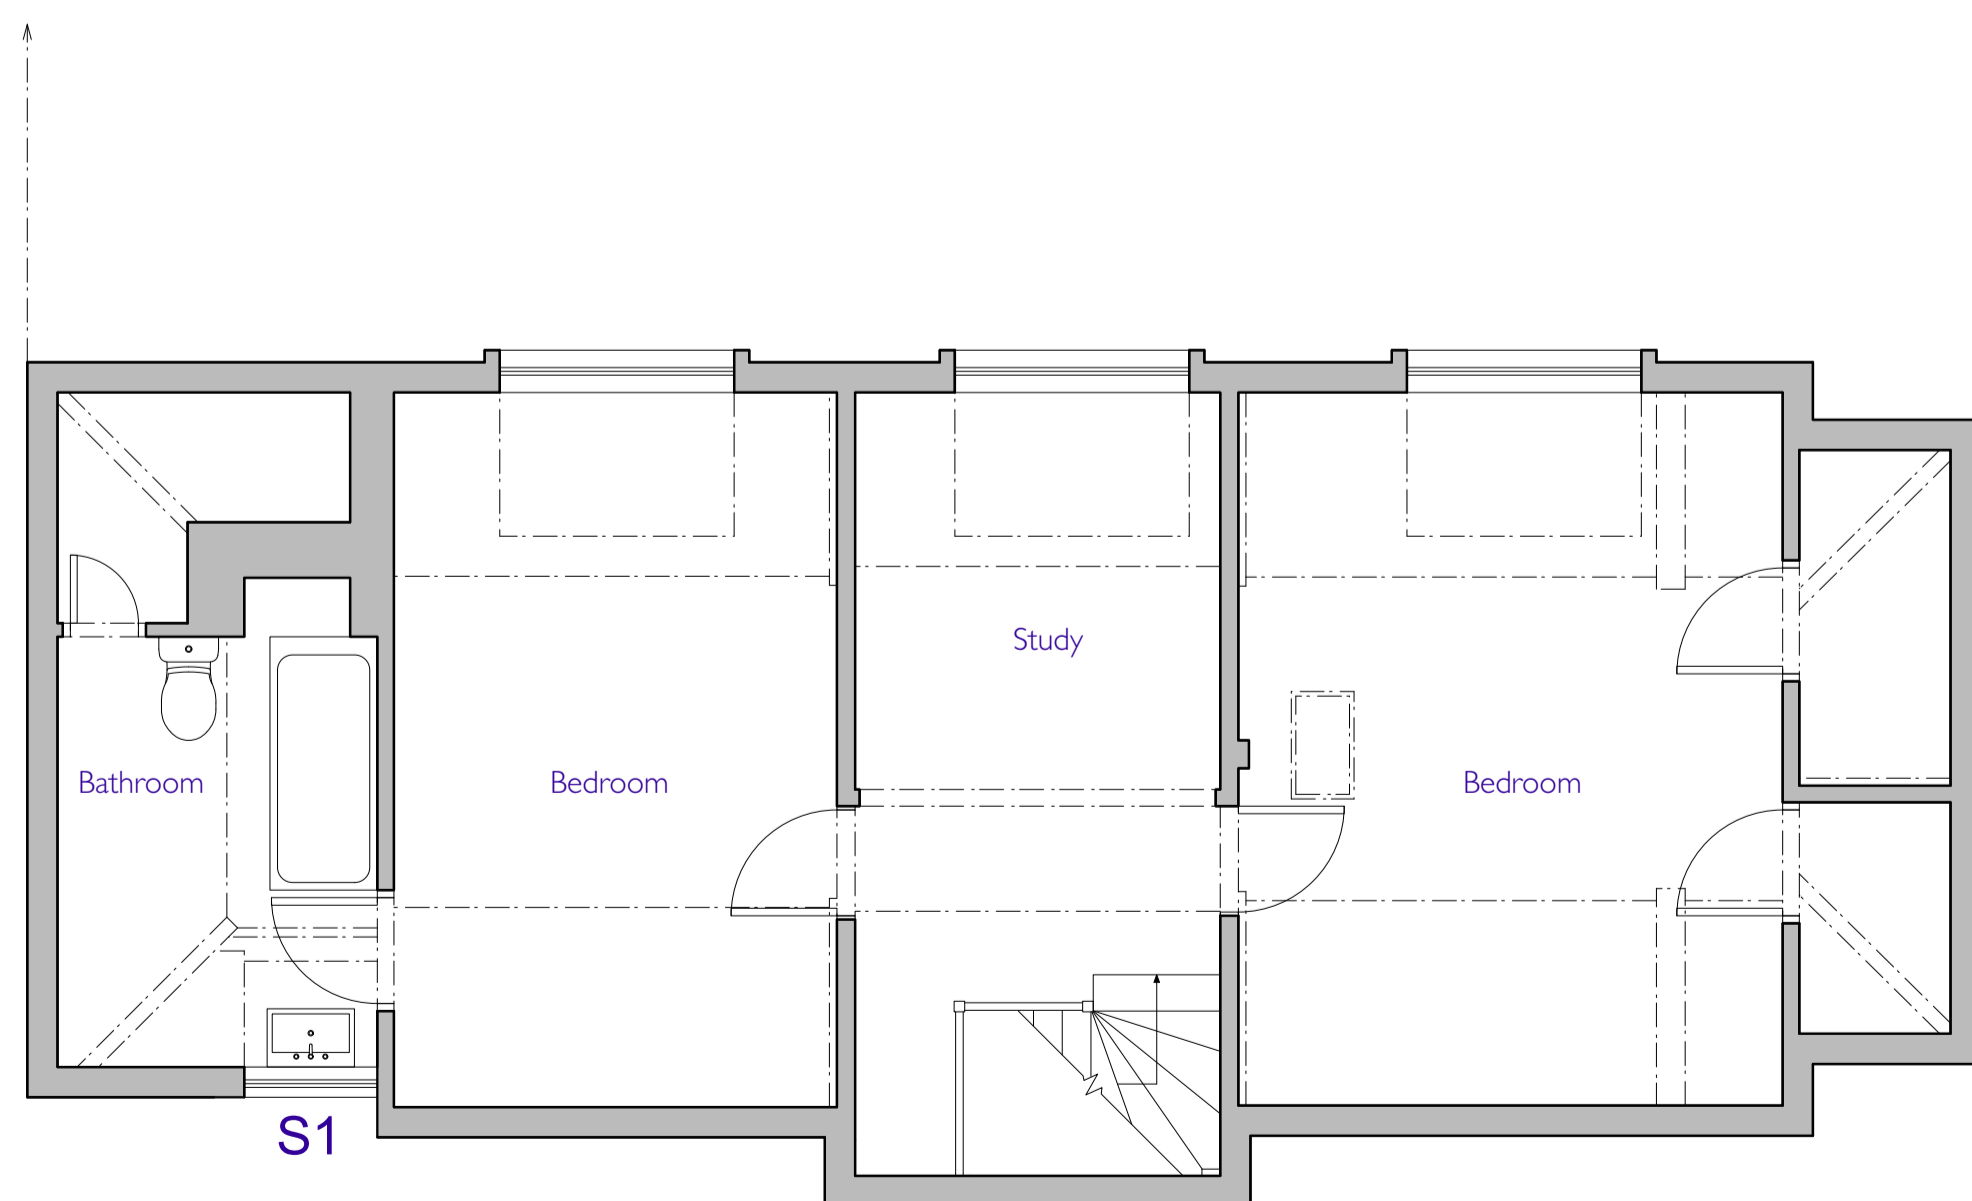

Existing Second Floor Plan

Metric Scale Bar
 Scale 1:50

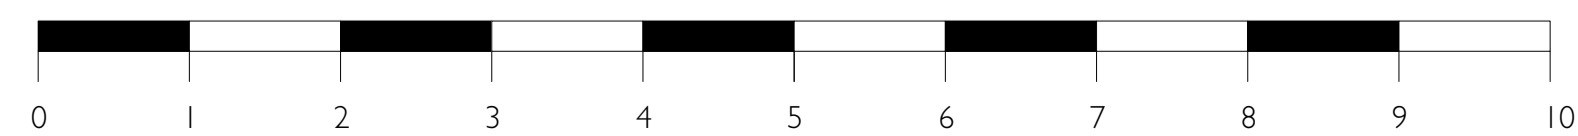

Nick Cross Design
 Bryntonia, Deepford Lane,
 Greywell, Hampshire RG29 1BS
 www.nickcrossdesign.com
 © 2023



PROJECT Weston Corbett House
 Weston Corbett
 Hampshire
 RG29 3PA

DATE 27.10.23

SCALE 1:50

ISSUE PLANNING

TITLE EXISTING
 SECOND FLOOR
 & ROOF PLAN


PROJECT 349A2 DRAWING P105 REVISION -

WESTON CORBETT HOUSE

EXISTING
NORTH ELEVATION
SCALE - 1:50 @ A1



Metric Scale Bar
Scale 1:50

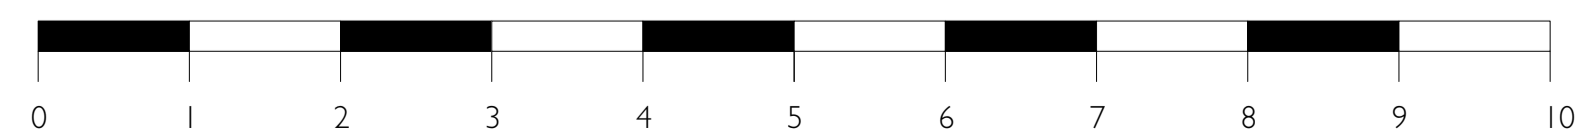

Nick Cross Design
Brynton, Deptford Lane,
Greywell, Hampshire RG29 1BS
www.nickcrossdesign.com
© 2023

RIBA
Chartered Practice

PROJECT	Weston Corbett House Weston Corbett Hampshire RG29 3PA	
DATE	27.10.23	
SCALE	1:50	
ISSUE	PLANNING	
TITLE	EXISTING & PROPOSED NORTH ELEVATION	
PROJECT	DRAWING	REVISION
349A2	PL06	-


WESTON CORBETT HOUSE

PROPOSED
WINDOW DETAILS
 SCALE - 1:5 @ A1


- White painted timber frame to existing opening.
- White painted timber casement.
- Heritage putty.
- 4/10/4 double glazed unit with white spacers.
- 22mm traditional glazing bar to match existing.
- All glass panes to be individual units.
- White painted timber sill.




External elevation 1:5

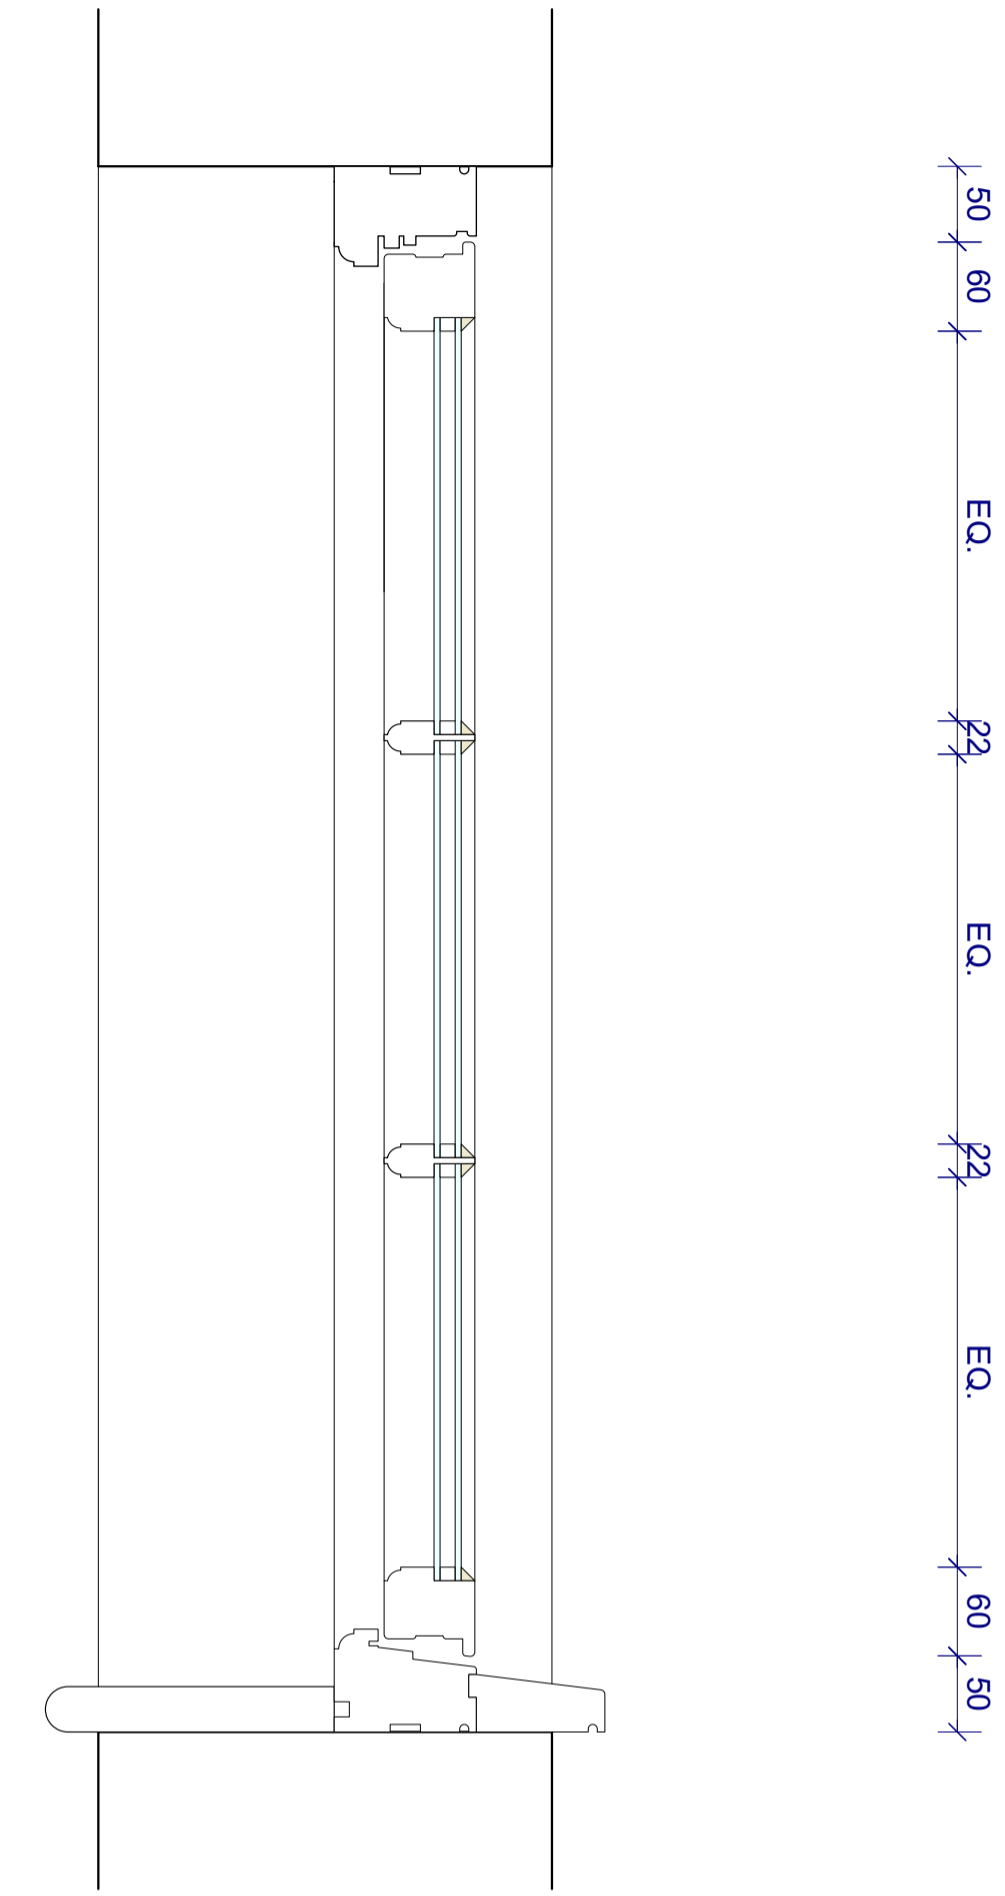

Section 1:5

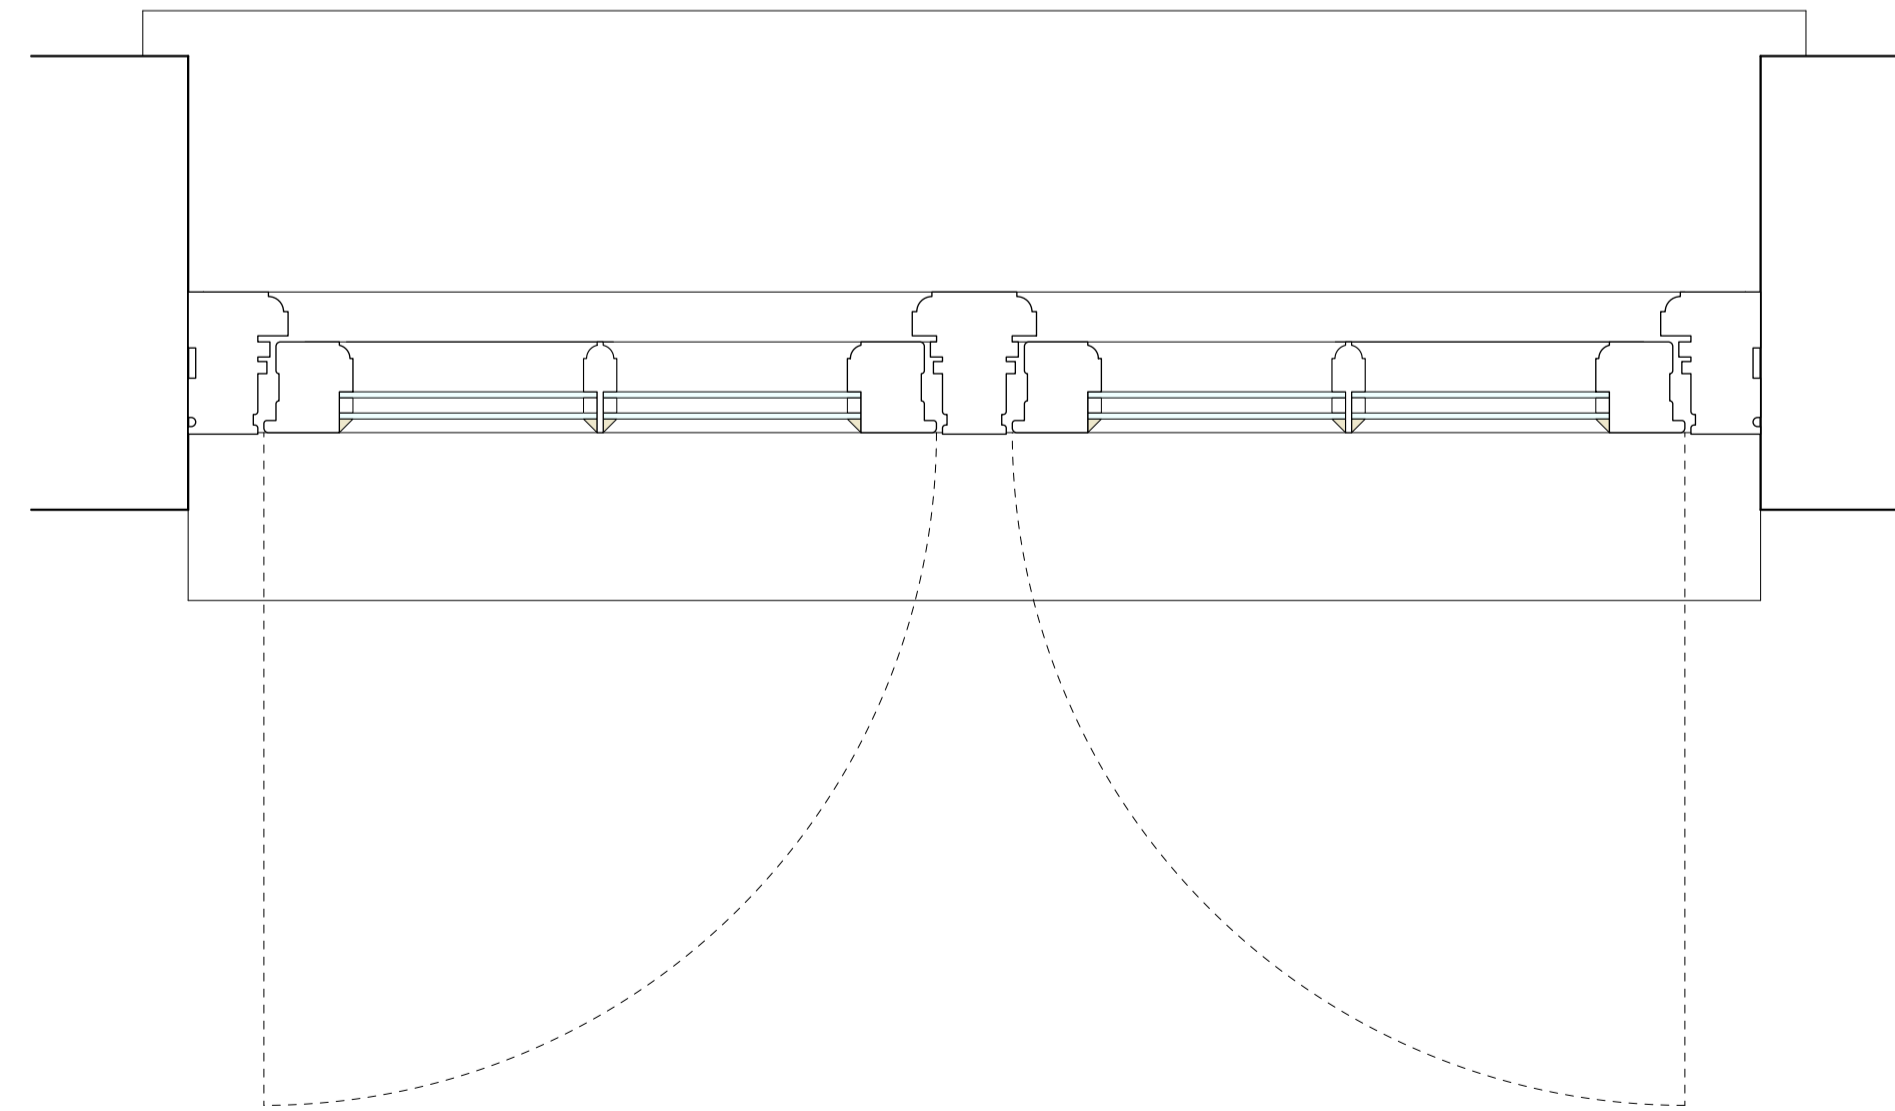


Plan 1:5

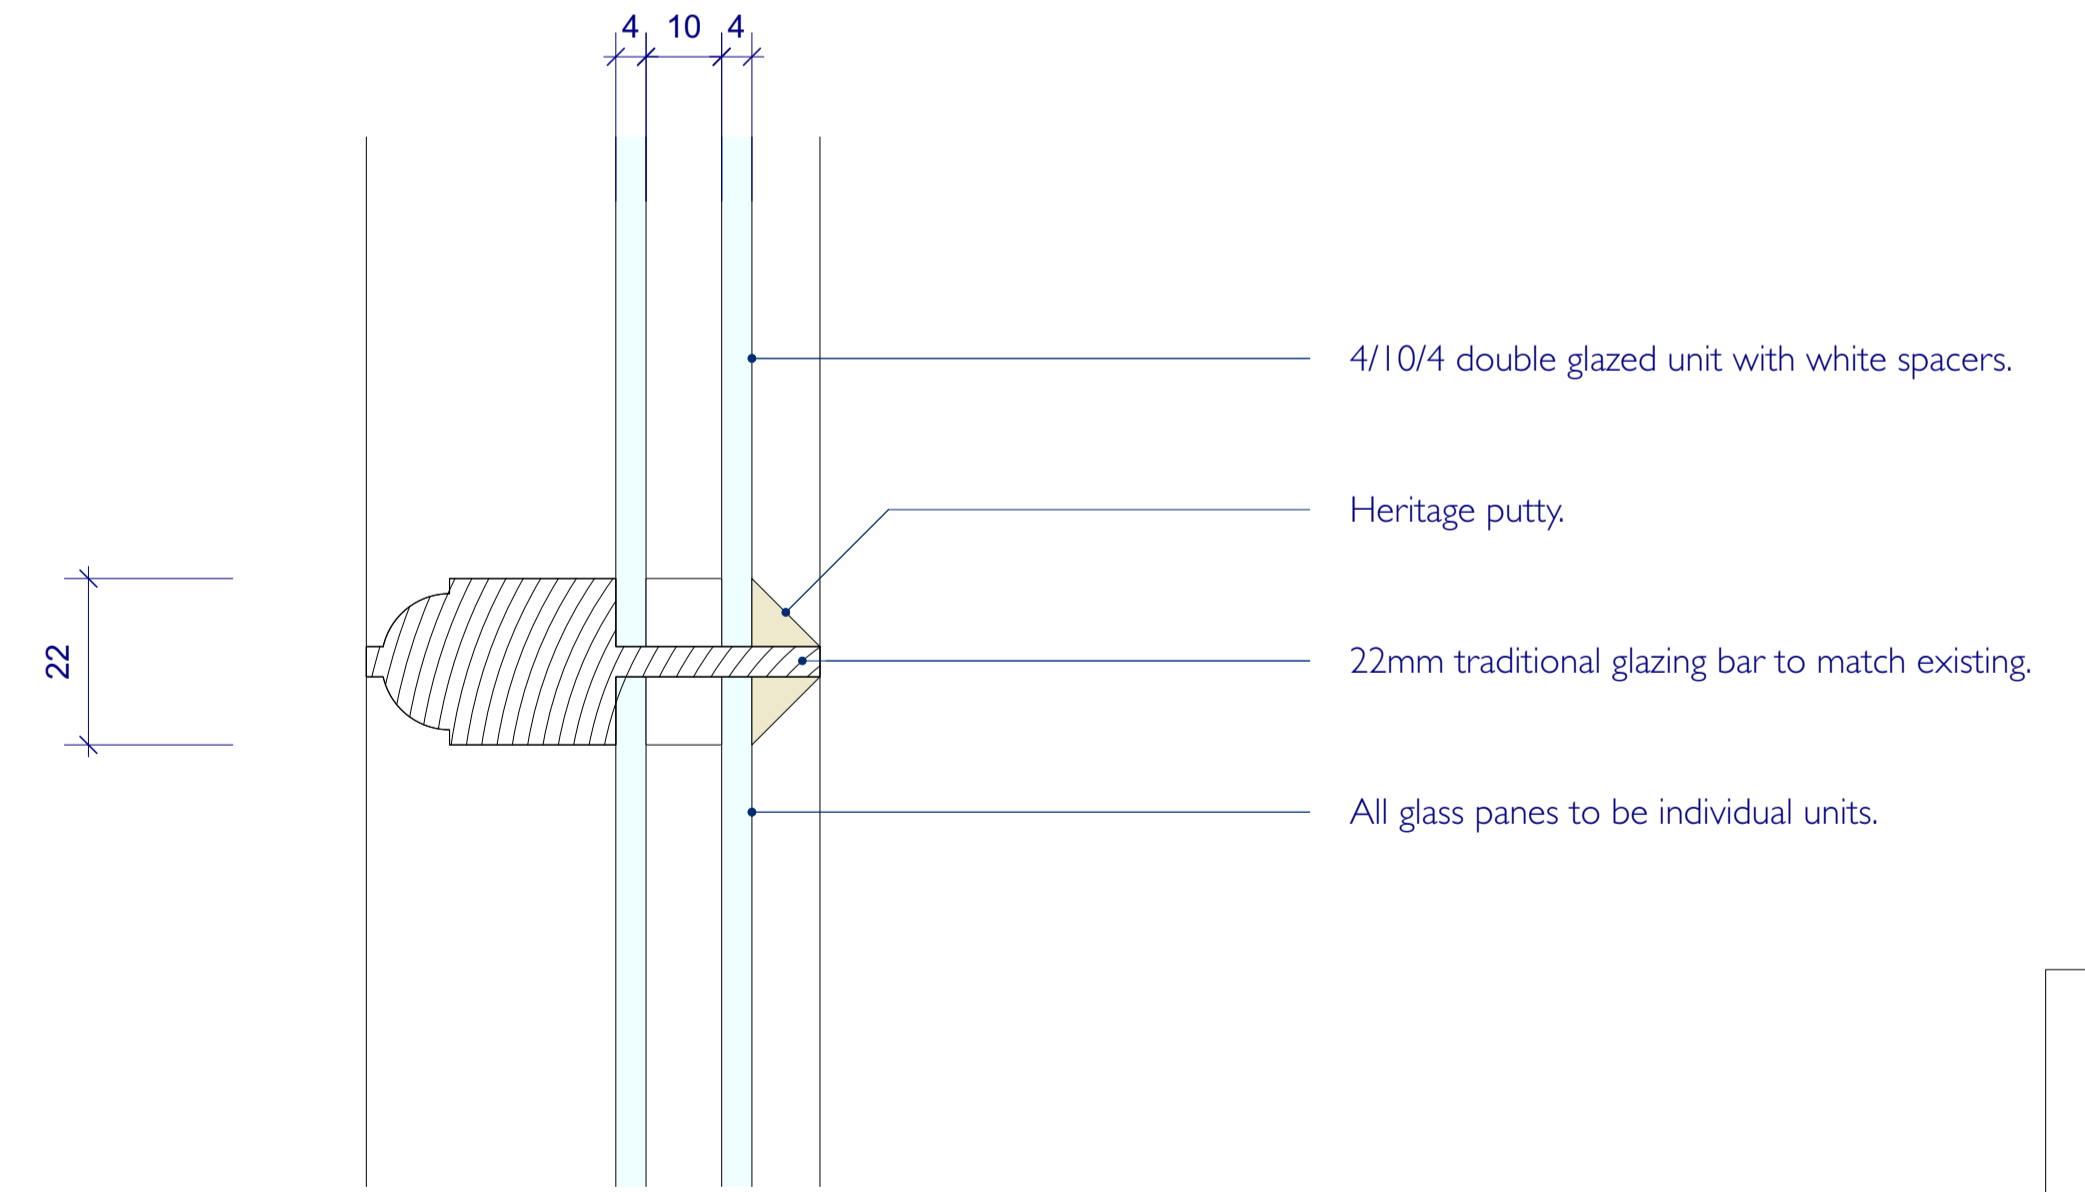

Glazing bar detail 1:1

Metric Scale Bar
 Scale 1:5

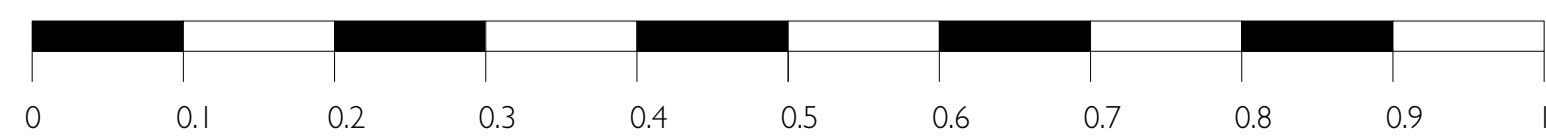

Nick Cross Design Brynton, Deptford Lane, Greywell, Hampshire RG29 1BS www.nickcrossdesign.com © 2023		
RIBA Chartered Practice	arb Architect Register Board	
PROJECT	Weston Corbett House Weston Corbett Hampshire RG29 39A	
DATE	27.10.23	
SCALE	1:5	
ISSUE	PLANNING	
TITLE	TYPICAL CASEMENT WINDOW	
PROJECT	DRAWING	REVISION
349A2	PL07	-