




EXISTING GROUND FLOOR PLAN

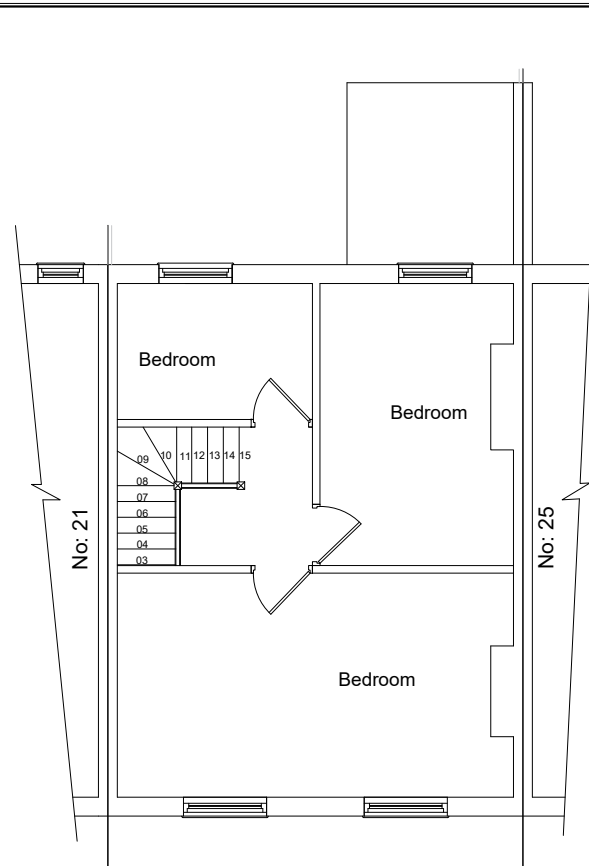


EXISTING FIRST FLOOR PLAN

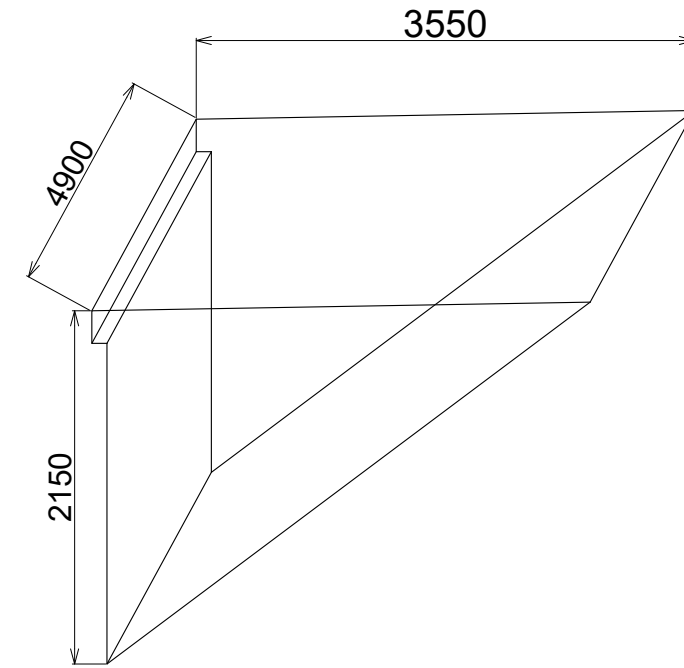


$$\text{Volume}(Vd) = \frac{1}{2} \times 2.15 \times 3.55 \times 4.90 = 18.70 \text{ Cu.m}$$

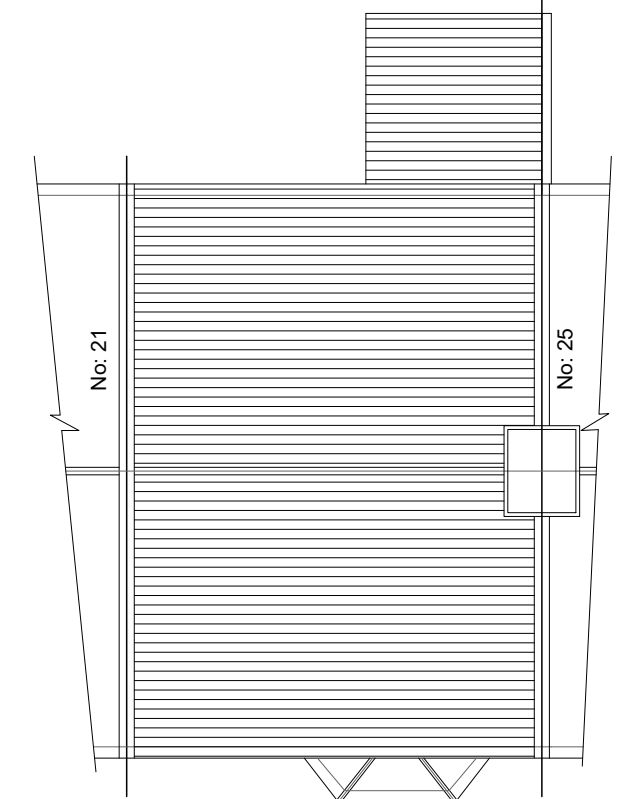


EXISTING ROOF PLAN

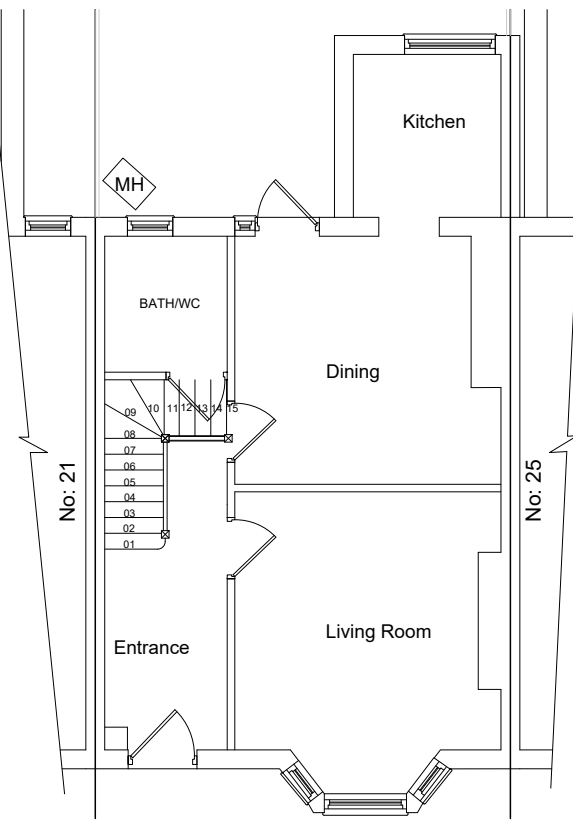


PROPOSED GROUND FLOOR PLAN

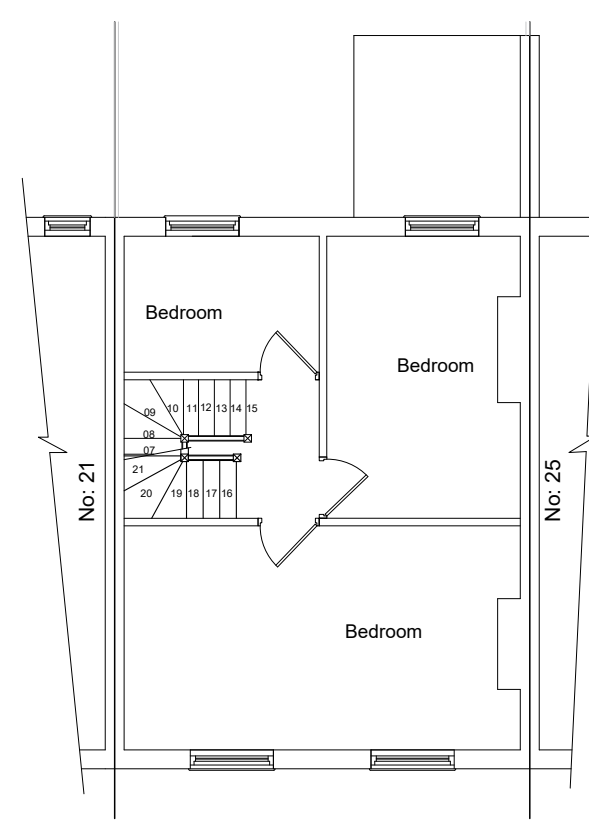

PROPOSED FIRST FLOOR PLAN

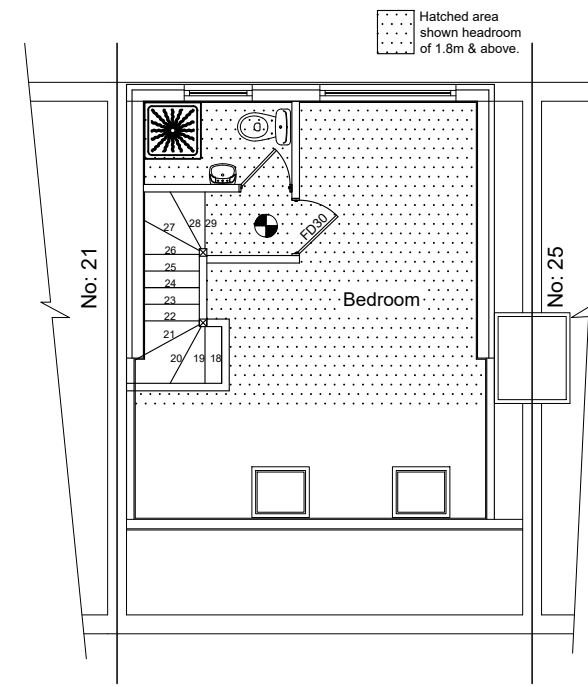

PROPOSED LOFT FLOOR PLAN

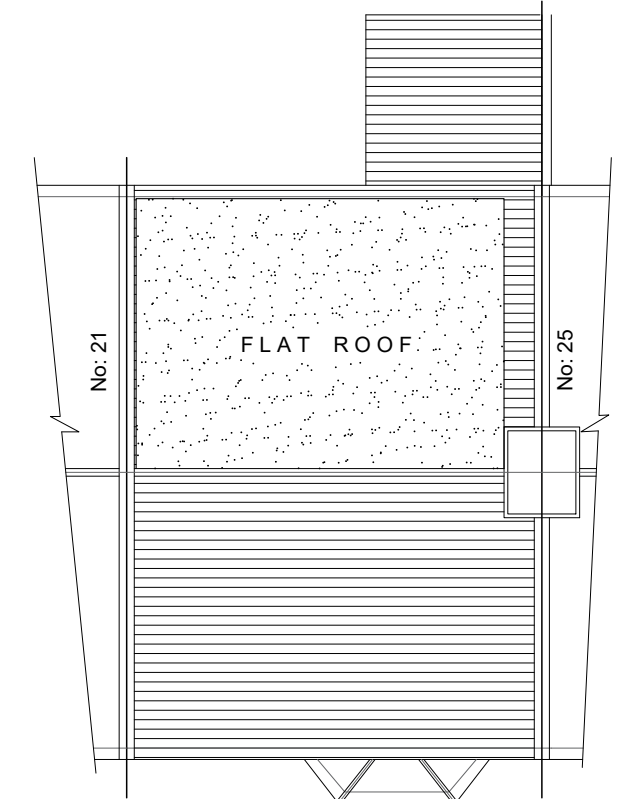


PROPOSED ROOF PLAN



**TITLE: LOFT CONVERSION WITH REAR DORMER**  
**INCLUDING INSTALLATION OF ROOF WINDOWS**

NAME : Mr & Mrs CHRISTIAN GNANAKUMAR  
 ADDRESS : 23 KILLEAN ROAD  
 CATFORD  
 LONDON SE6 1BN

  
 Tel : 020 3620 2355  
 Fax : 020 8425 1312  
 Web : www.arccidesigns.com  
 Email : admin@arccidesigns.com

Notes:

- This Drawing is Copyright of ARCCI DESIGNS and may not be reproduced or copied, in whole or in part, without express permission.
- Contractor/Builder to check all dimension on site. Before commencement of any works. Figure dimension only to be used.
- All work shall comply with the latest Building Regulations & be to the satisfaction of the L. Authority.
- Materials shall be suitable for the purpose for which they are used & the quality shall not be lower than that defined in the relevant British standard.

Drg No : AD/23/KIL 23/LF 00    Scale : 1:100    Drwn By: ST    Date : 18.10.2023    Page : 2 of 3