




EXISTING FRONT ELEVATION

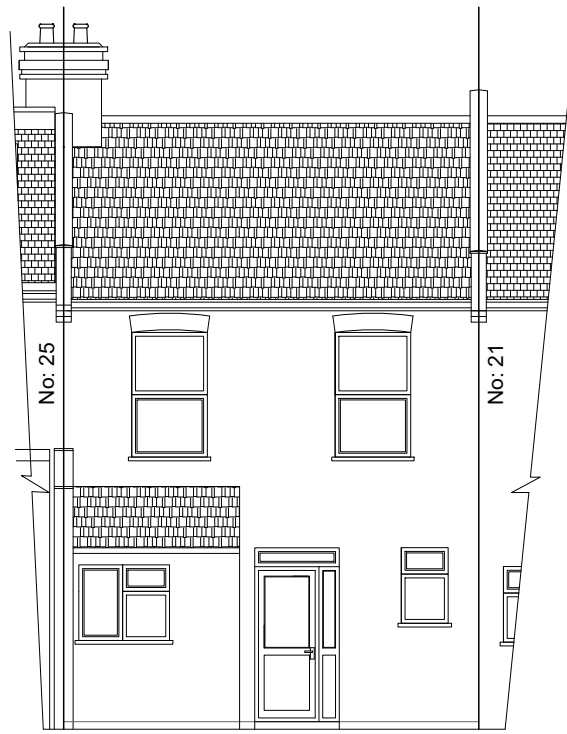


EXISTING REAR ELEVATION

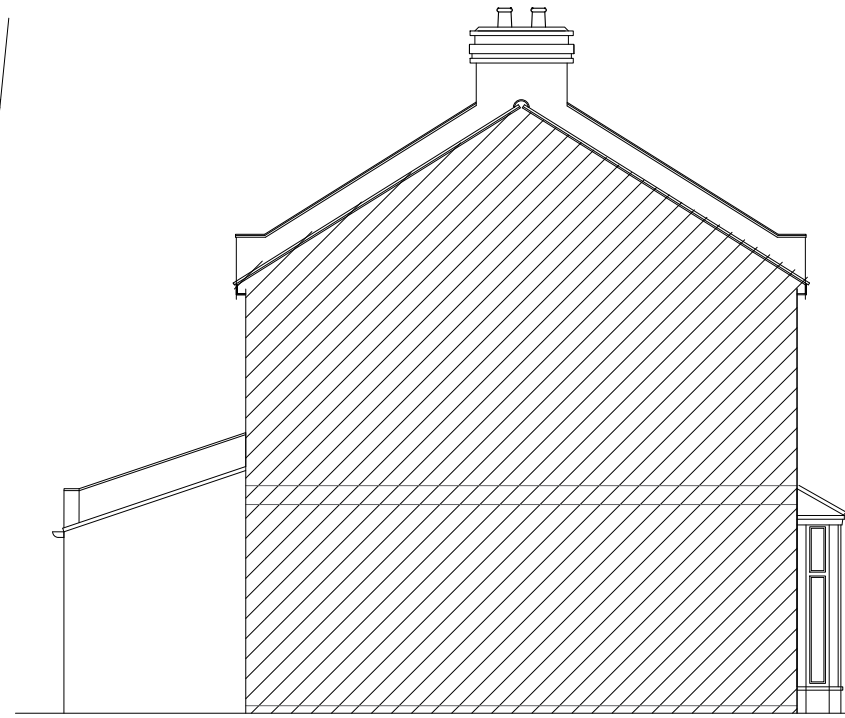


EXISTING (No:21) SIDE ELEVATION

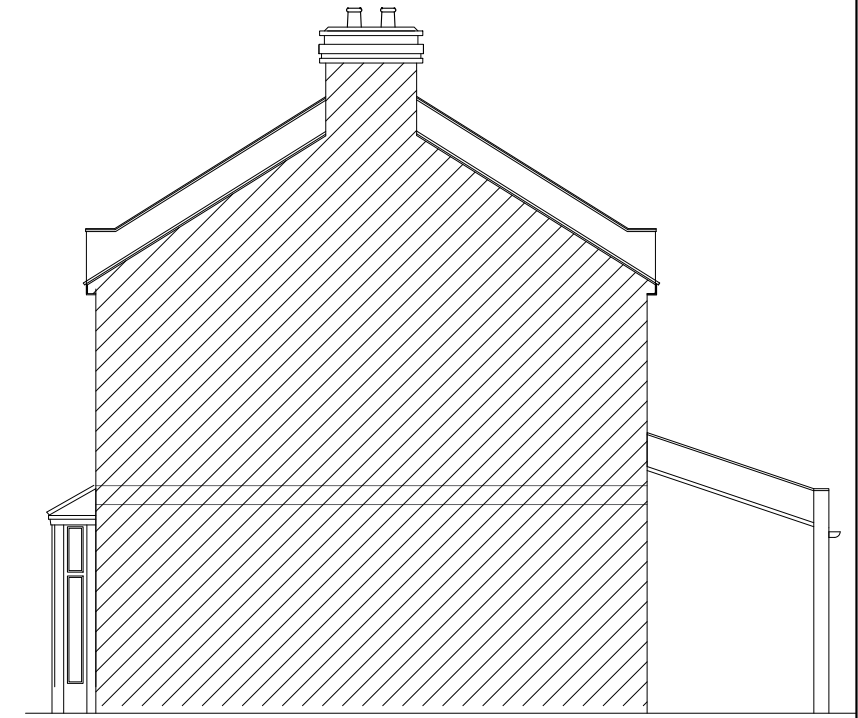


EXISTING (No:25) SIDE ELEVATION

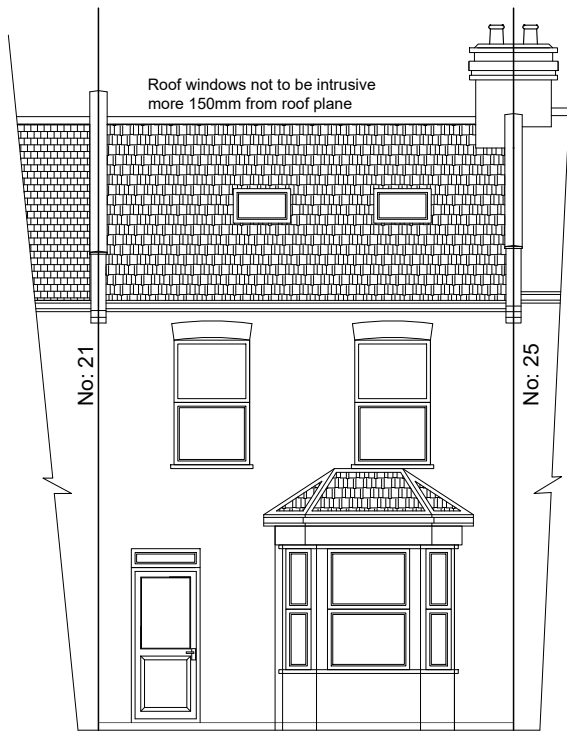


PROPOSED FRONT ELEVATION

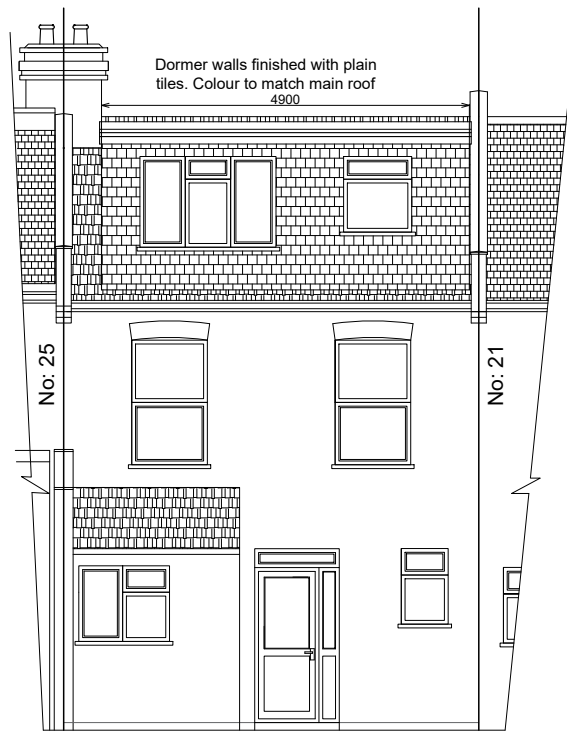



PROPOSED REAR ELEVATION

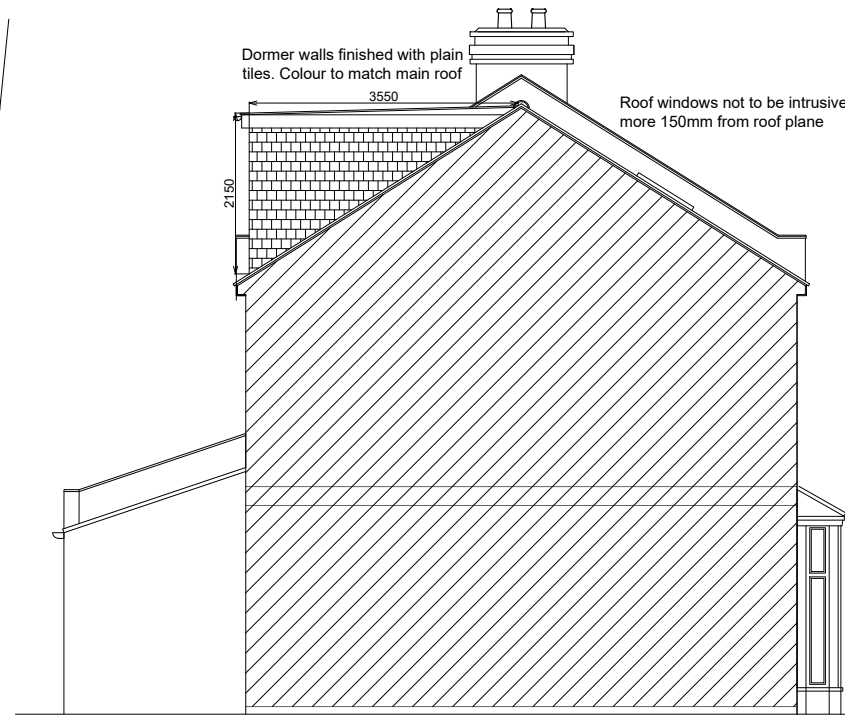

PROPOSED (No:21) SIDE ELEVATION

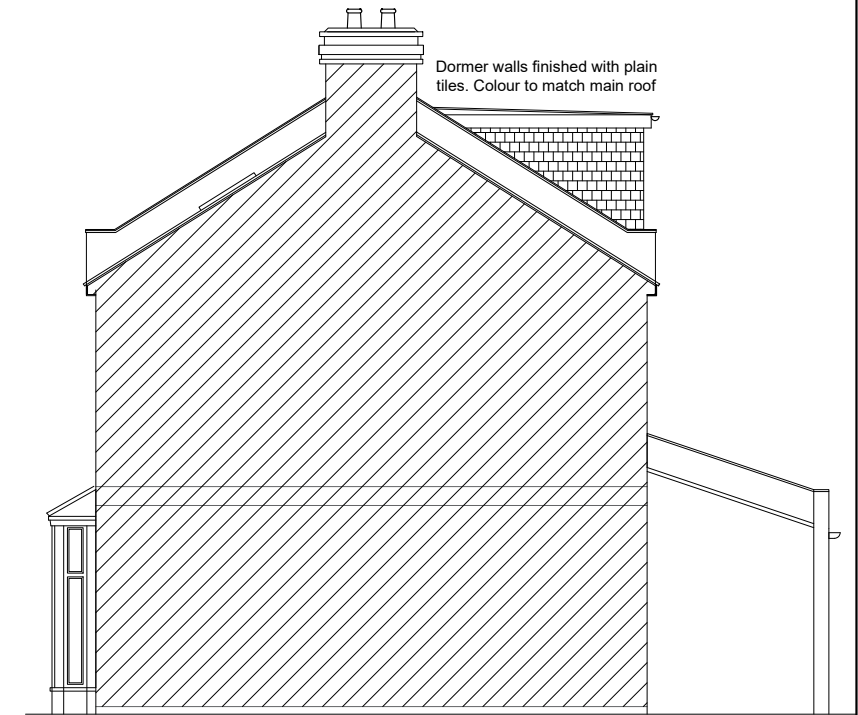

PROPOSED (No:25) SIDE ELEVATION

  

**TITLE: LOFT CONVERSION WITH REAR DORMER
INCLUDING INSTALLATION OF ROOF WINDOWS**

NAME : Mr & Mrs CHRISTIAN GNANAKUMAR
ADDRESS : 23 KILLEAN ROAD
CATFORD
LONDON SE6 1BN



Tel : 020 3620 2355
Fax : 020 8425 1312

Web : www.arccidesigns.com
Email : admin@arccidesigns.com

- Notes:
- This Drawing is Copyright of ARCCI DESIGNS and may not be reproduced or copied, in whole or in part, without express permission.
 - Contractor/Builder to check all dimension on site. Before commencement of any works. Figured dimension only to be used.
 - All work shall comply with the latest Building Regulations & be to the satisfaction of the L. Authority.
 - Materials shall be suitable for the purpose for which they are used & the quality shall not be lower than that defined in the relevant British standard.

Drg No : AD/23/KIL 23/LF 00 | Scale : 1:100 | Drwn By: ST | Date : 18.10.2023 | Page : 1 of 3