
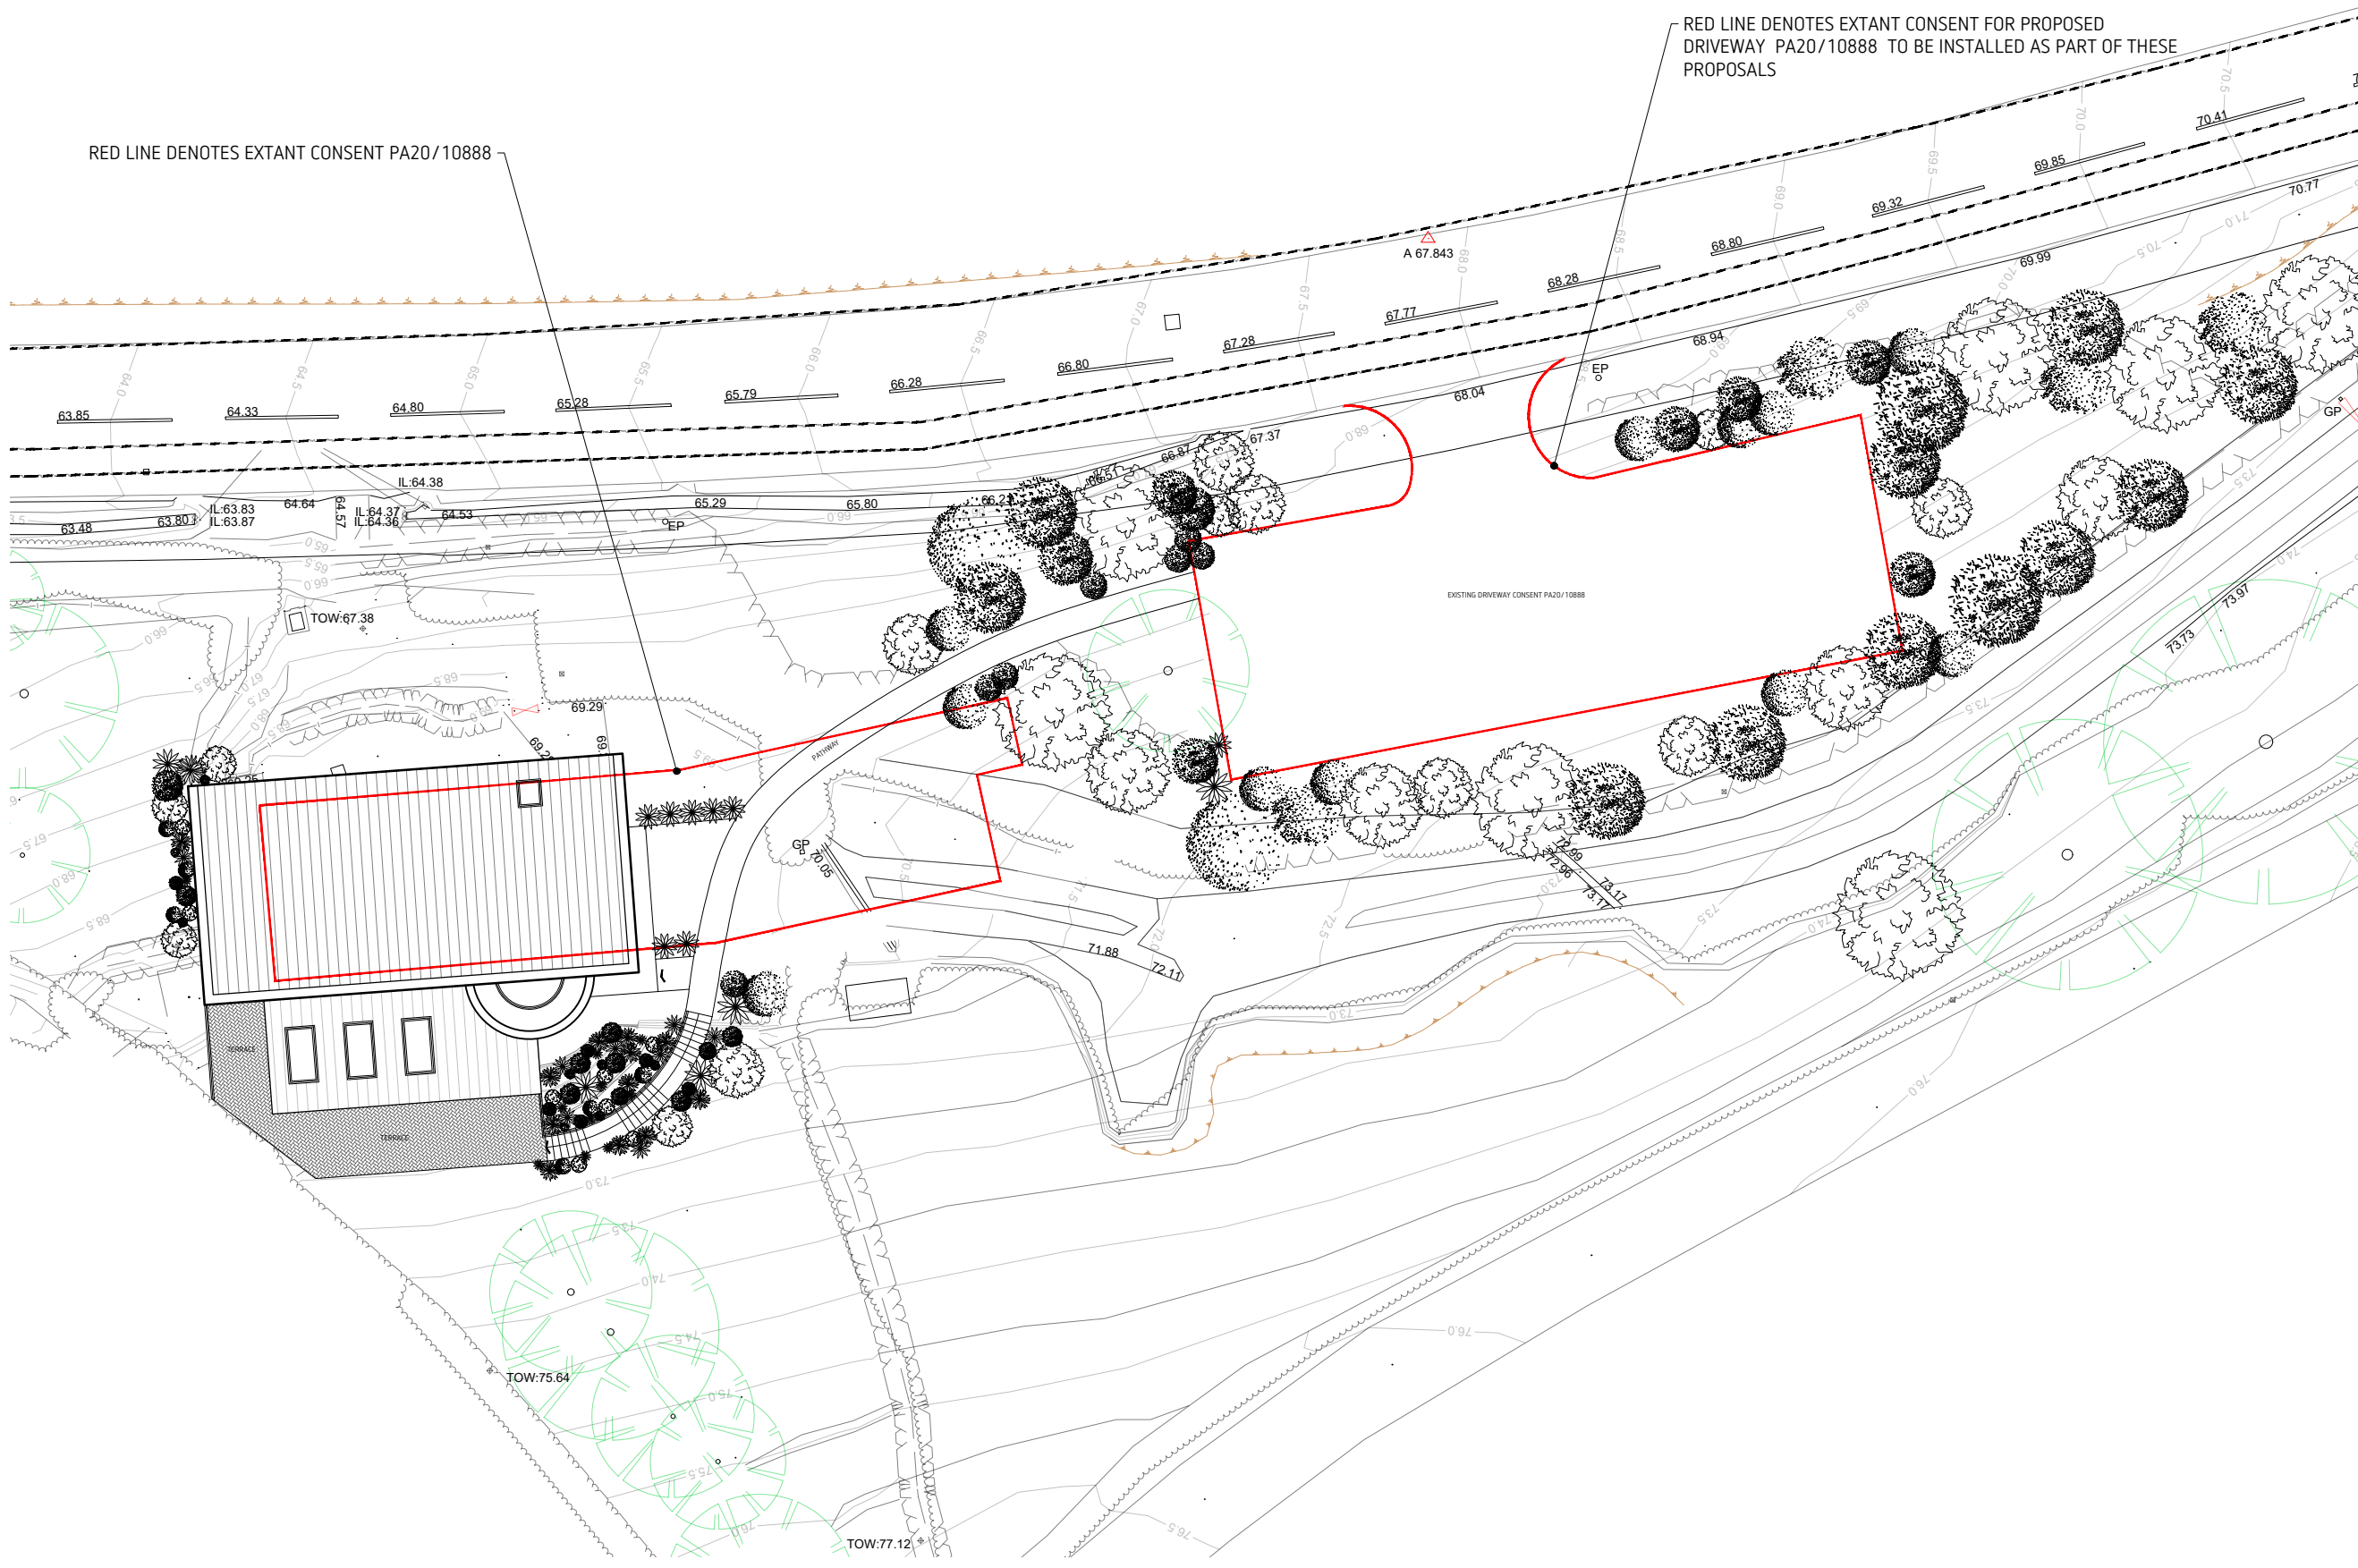


CONTRACTORS MUST CHECK ALL DIMENSIONS AND ONLY WORK FROM FIGURED DIMENSIONS - DISCREPANCIES MUST BE REPORTED IMMEDIATELY TO THE ARCHITECT TO AWAIT INSTRUCTIONS BEFORE PROCEEDING

IF IN DOUBT - ASK

DATE: REVISION:

-

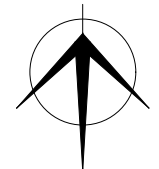

0 1 2 3 4 5 6 7 8 9 10
1:100 @ A3 - SCALE IN METRES

PROPOSED SITE PLAN

 **BEN WHITE ARCHITECTURE LIMITED**
T: 01872 858865 E: info@benwhitearchitecture.co.uk
www.benwhitearchitecture.co.uk

PROJECT TITLE:
ALTERATIONS TO
SEA LODGE
TREGURRIAN

DRAWING STATUS:
PLANNING
SCALE: @ A3

DATE:
FEB 2023
DRAWN: KEMP / AP

PROJECT NO. STAGE DRAWING NO. REVISION:
23003.3.0004 -