
 
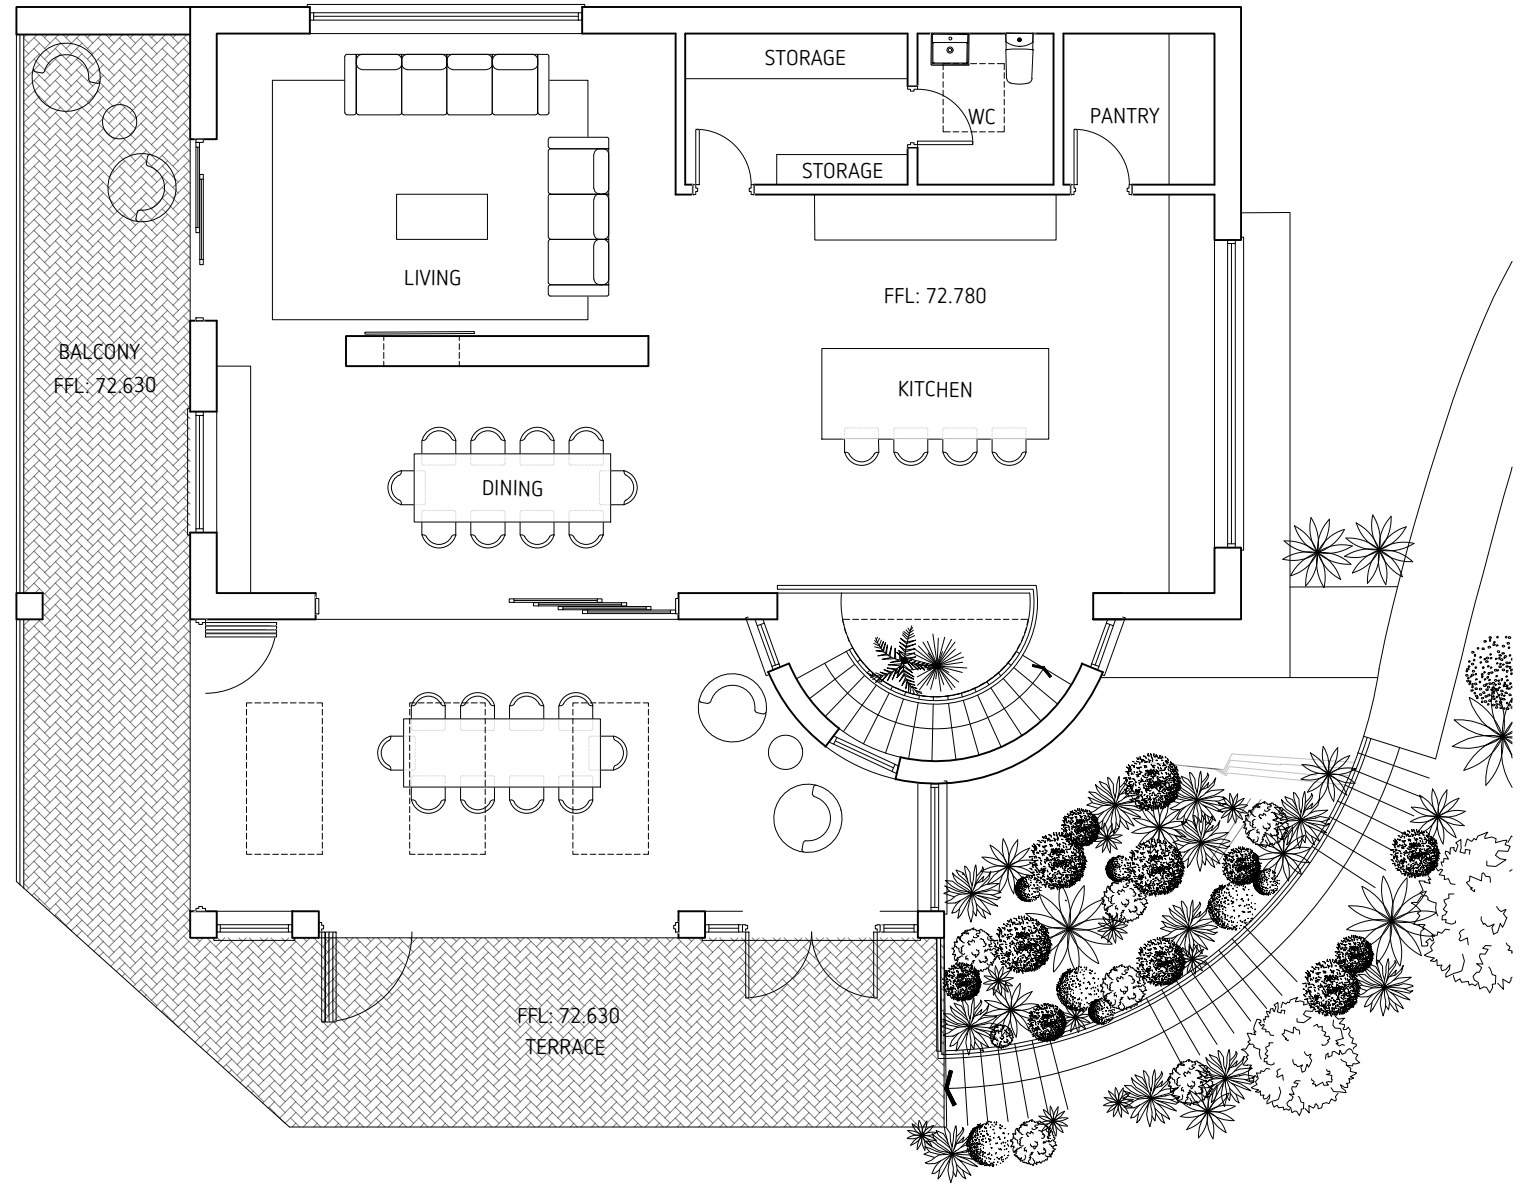
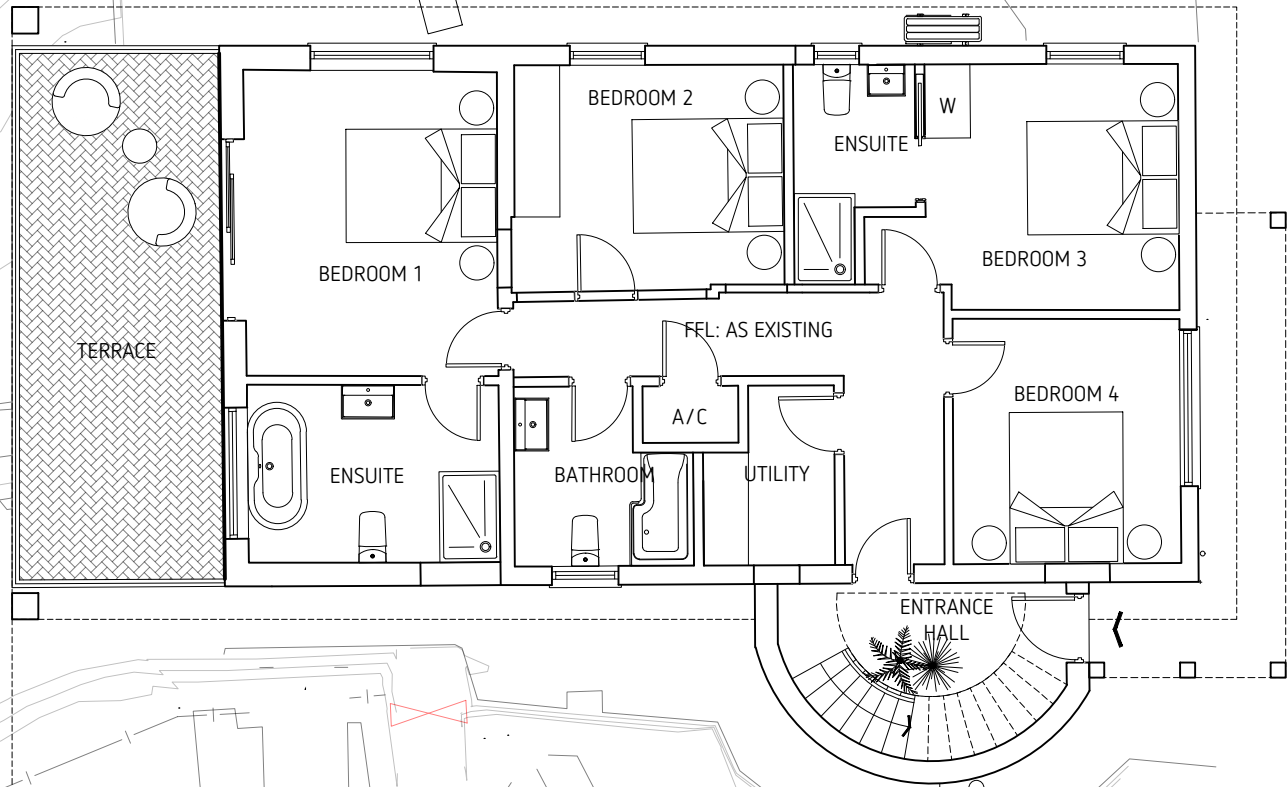
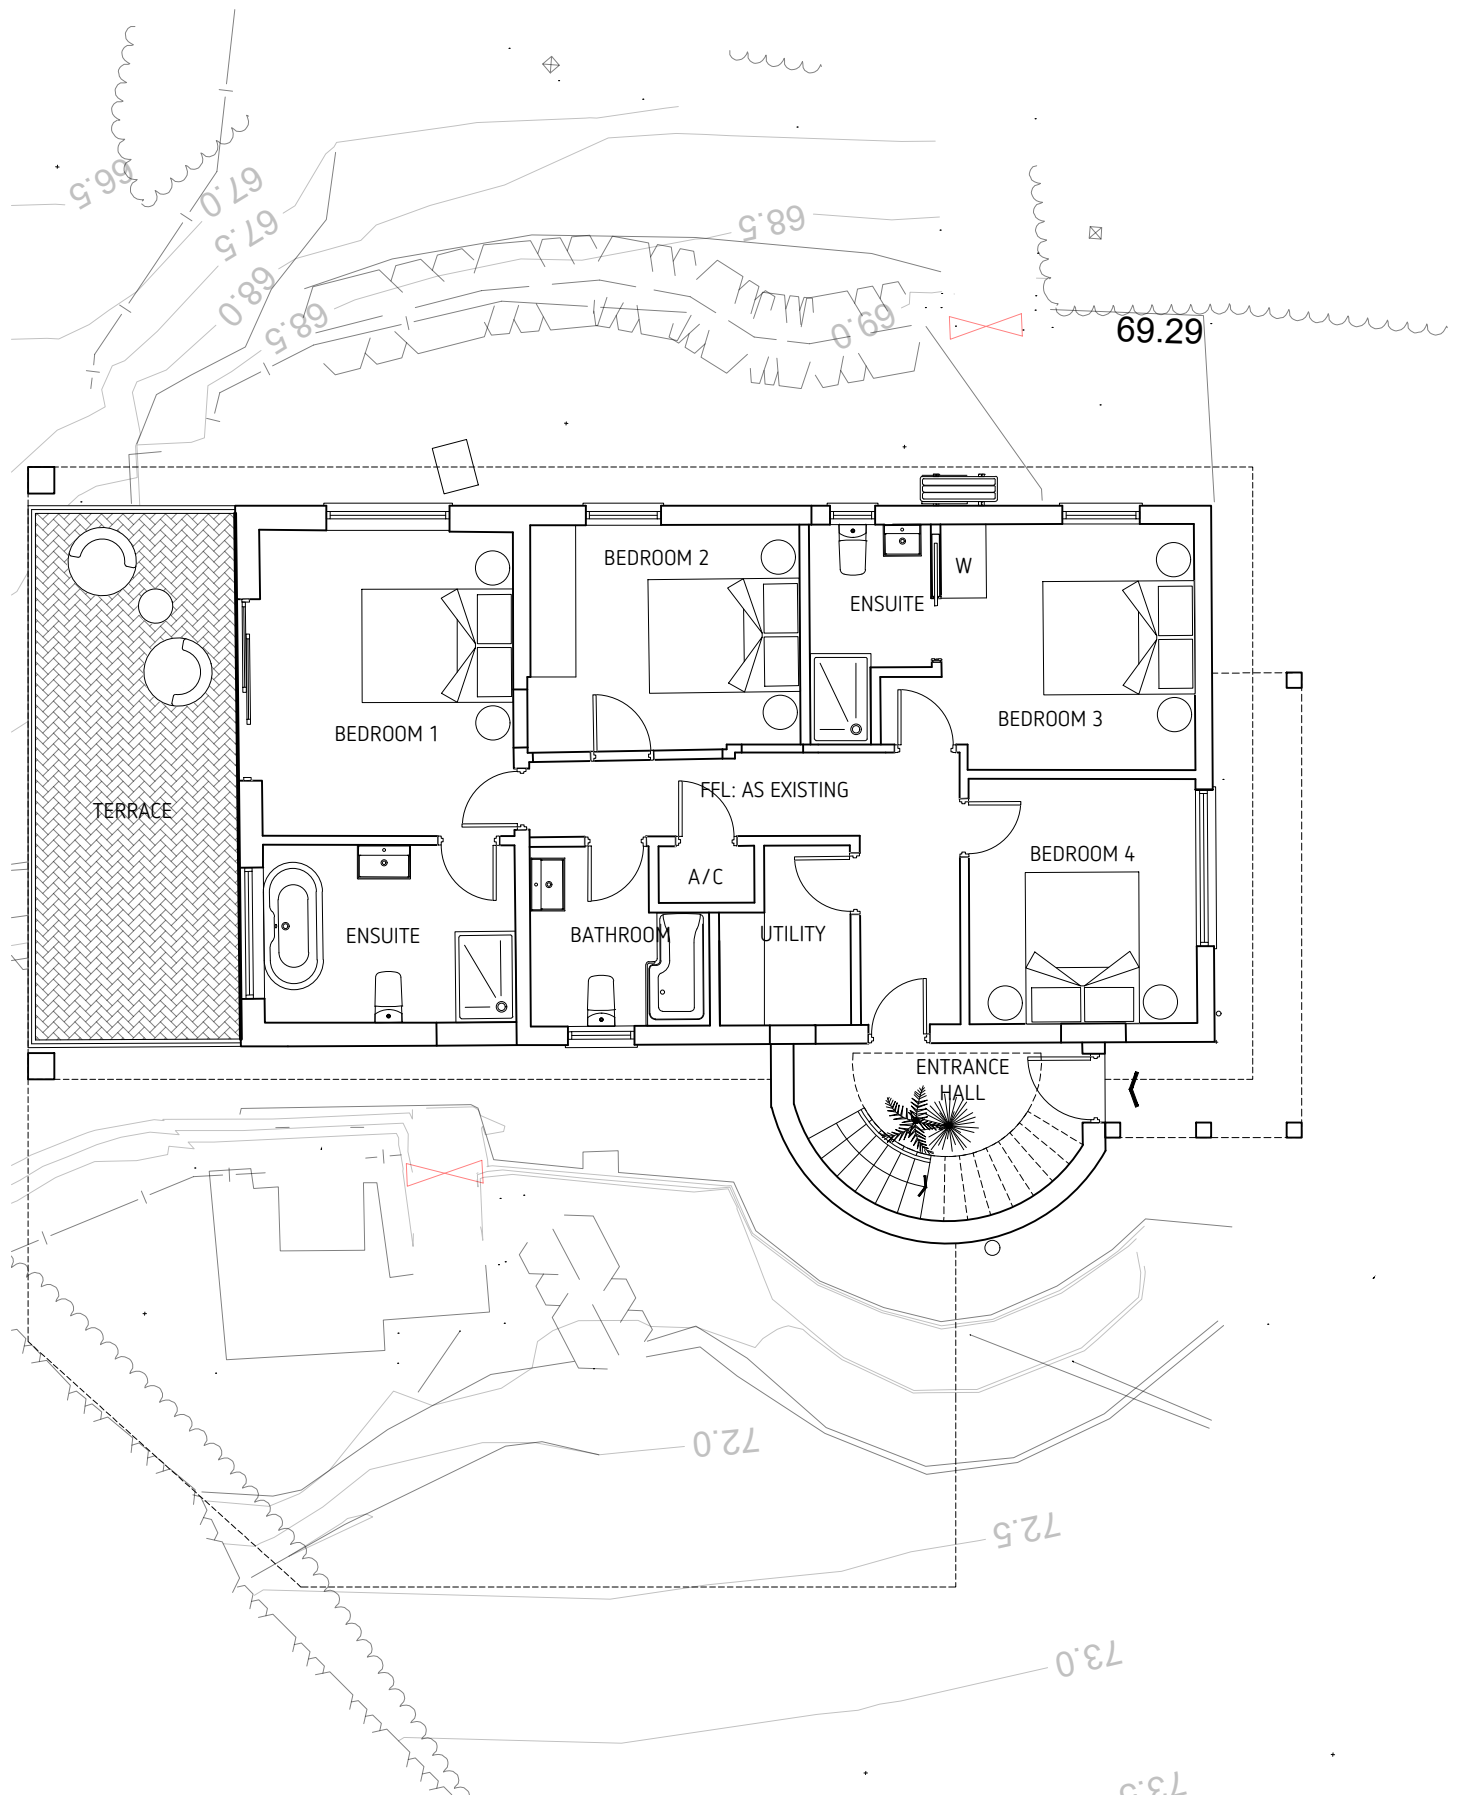


CONTRACTORS MUST CHECK ALL DIMENSIONS AND ONLY WORK FROM FIGURED DIMENSIONS - DISCREPANCIES MUST BE REPORTED IMMEDIATELY TO THE ARCHITECT TO AVOID INSTRUCTIONS BEFORE PROCEEDING

IF IN DOUBT - ASK

DATE: REVISION:

-

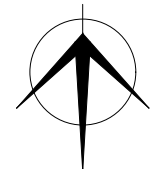

PROPOSED FLOOR PLANS

BEN WHITE ARCHITECTURE LIMITED
T: 01872 858865 E: info@benwhitearchitecture.co.uk
www.benwhitearchitecture.co.uk

PROJECT TITLE:
ALTERATIONS TO
SEA LODGE
TREGURRIAN

DRAWING STATUS:
PLANNING
SCALE: @ A3

DATE:
FEB 2023
DRAWN: KEMP / AP

PROJECT NO.:
23003.3.0005

STAGE:
DRAWING NO.:
REVISION:
-

© Ben White Architecture 2023