


THIS DRAWING IS COPYRIGHT
 Contractors and Consultants must check all dimensions on site. Any
 discrepancies to be reported to Laurence Associates before work
 proceeds. This drawing shall be used only for the purpose intended.
 PLEASE DO NOT SCALE FOR CONSTRUCTION PURPOSES.


Notes:

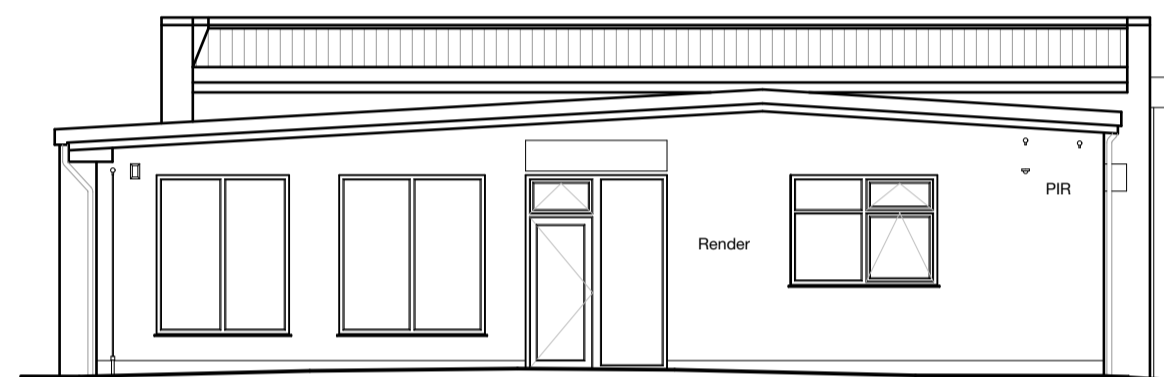


Datum 48.00
EXISTING SOUTH - WEST ELEVATION




Datum 48.00
EXISTING SOUTH - EAST ELEVATION

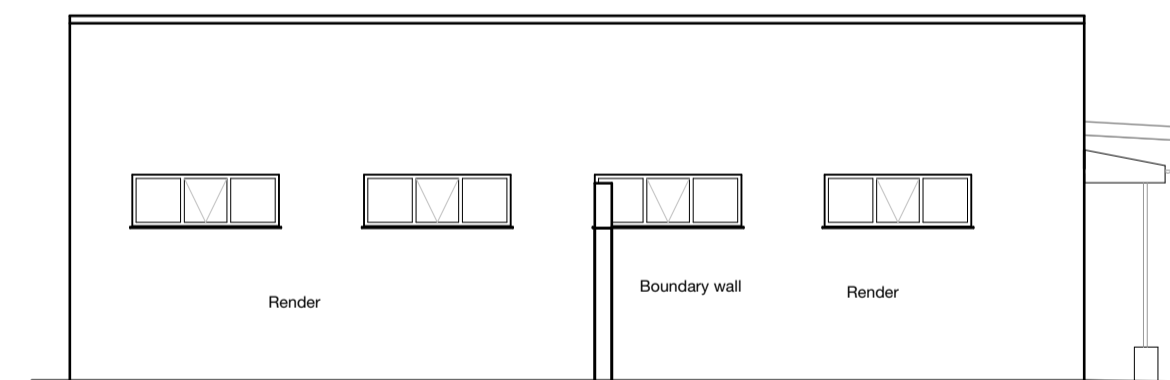

Datum 48.00
EXISTING NORTH - WEST ELEVATION

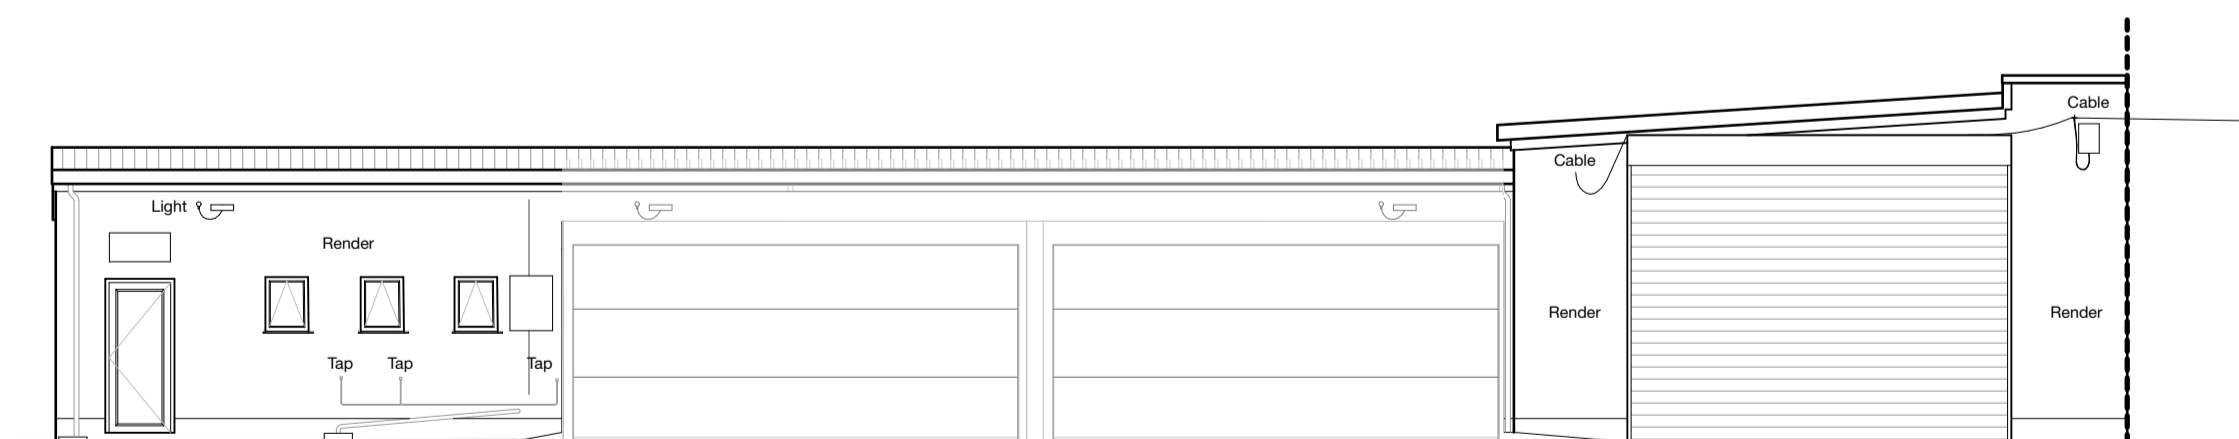

Datum 48.00
EXISTING NORTH - EAST ELEVATION

 

Rev.	Description	Drawn	Date



planning
 architecture
 landscape

t: +44(0)1872 225 259
 e: hello@laurenceassociates.co.uk
 w: www.laurenceassociates.co.uk

Project Title:
 PROPOSED EXTENSION AND ALTERATIONS
 TO EXISTING CAR SALES AND SERVICE
 BUILDING

Project Address:
 FORMER CORNWALL CAR CENTRE
 DRACAENA AVENUE
 FALMOUTH TR11 2ES

Client:
 OCEAN BMW

Drawing Title:
 EXISTING ELEVATIONS

Scale:
 1:100@A1

Drawn:
 JE

Date:
 08/23

Checked:
 BC

Drawing No:
 22408-PL-02-01

Rev:

PLANNING