



BRADSTONE WOBURN  
RUMBLED INFILTRA BLOCK PAVING

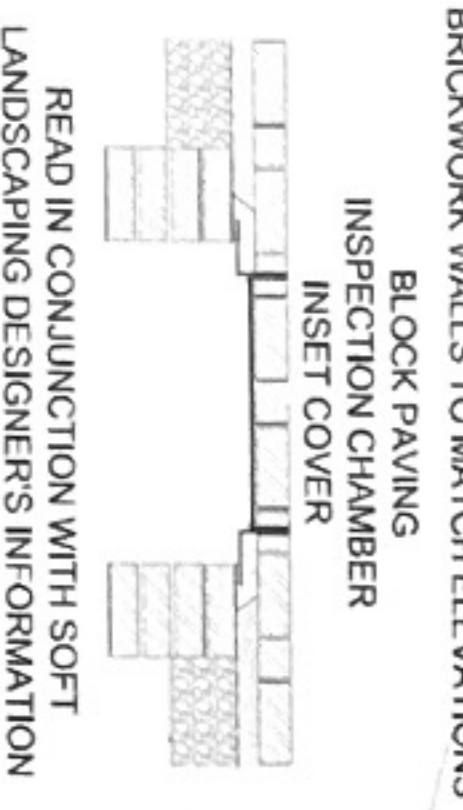

BRADSTONE NATURAL SANDSTONE  
SILVER GREY PAVING

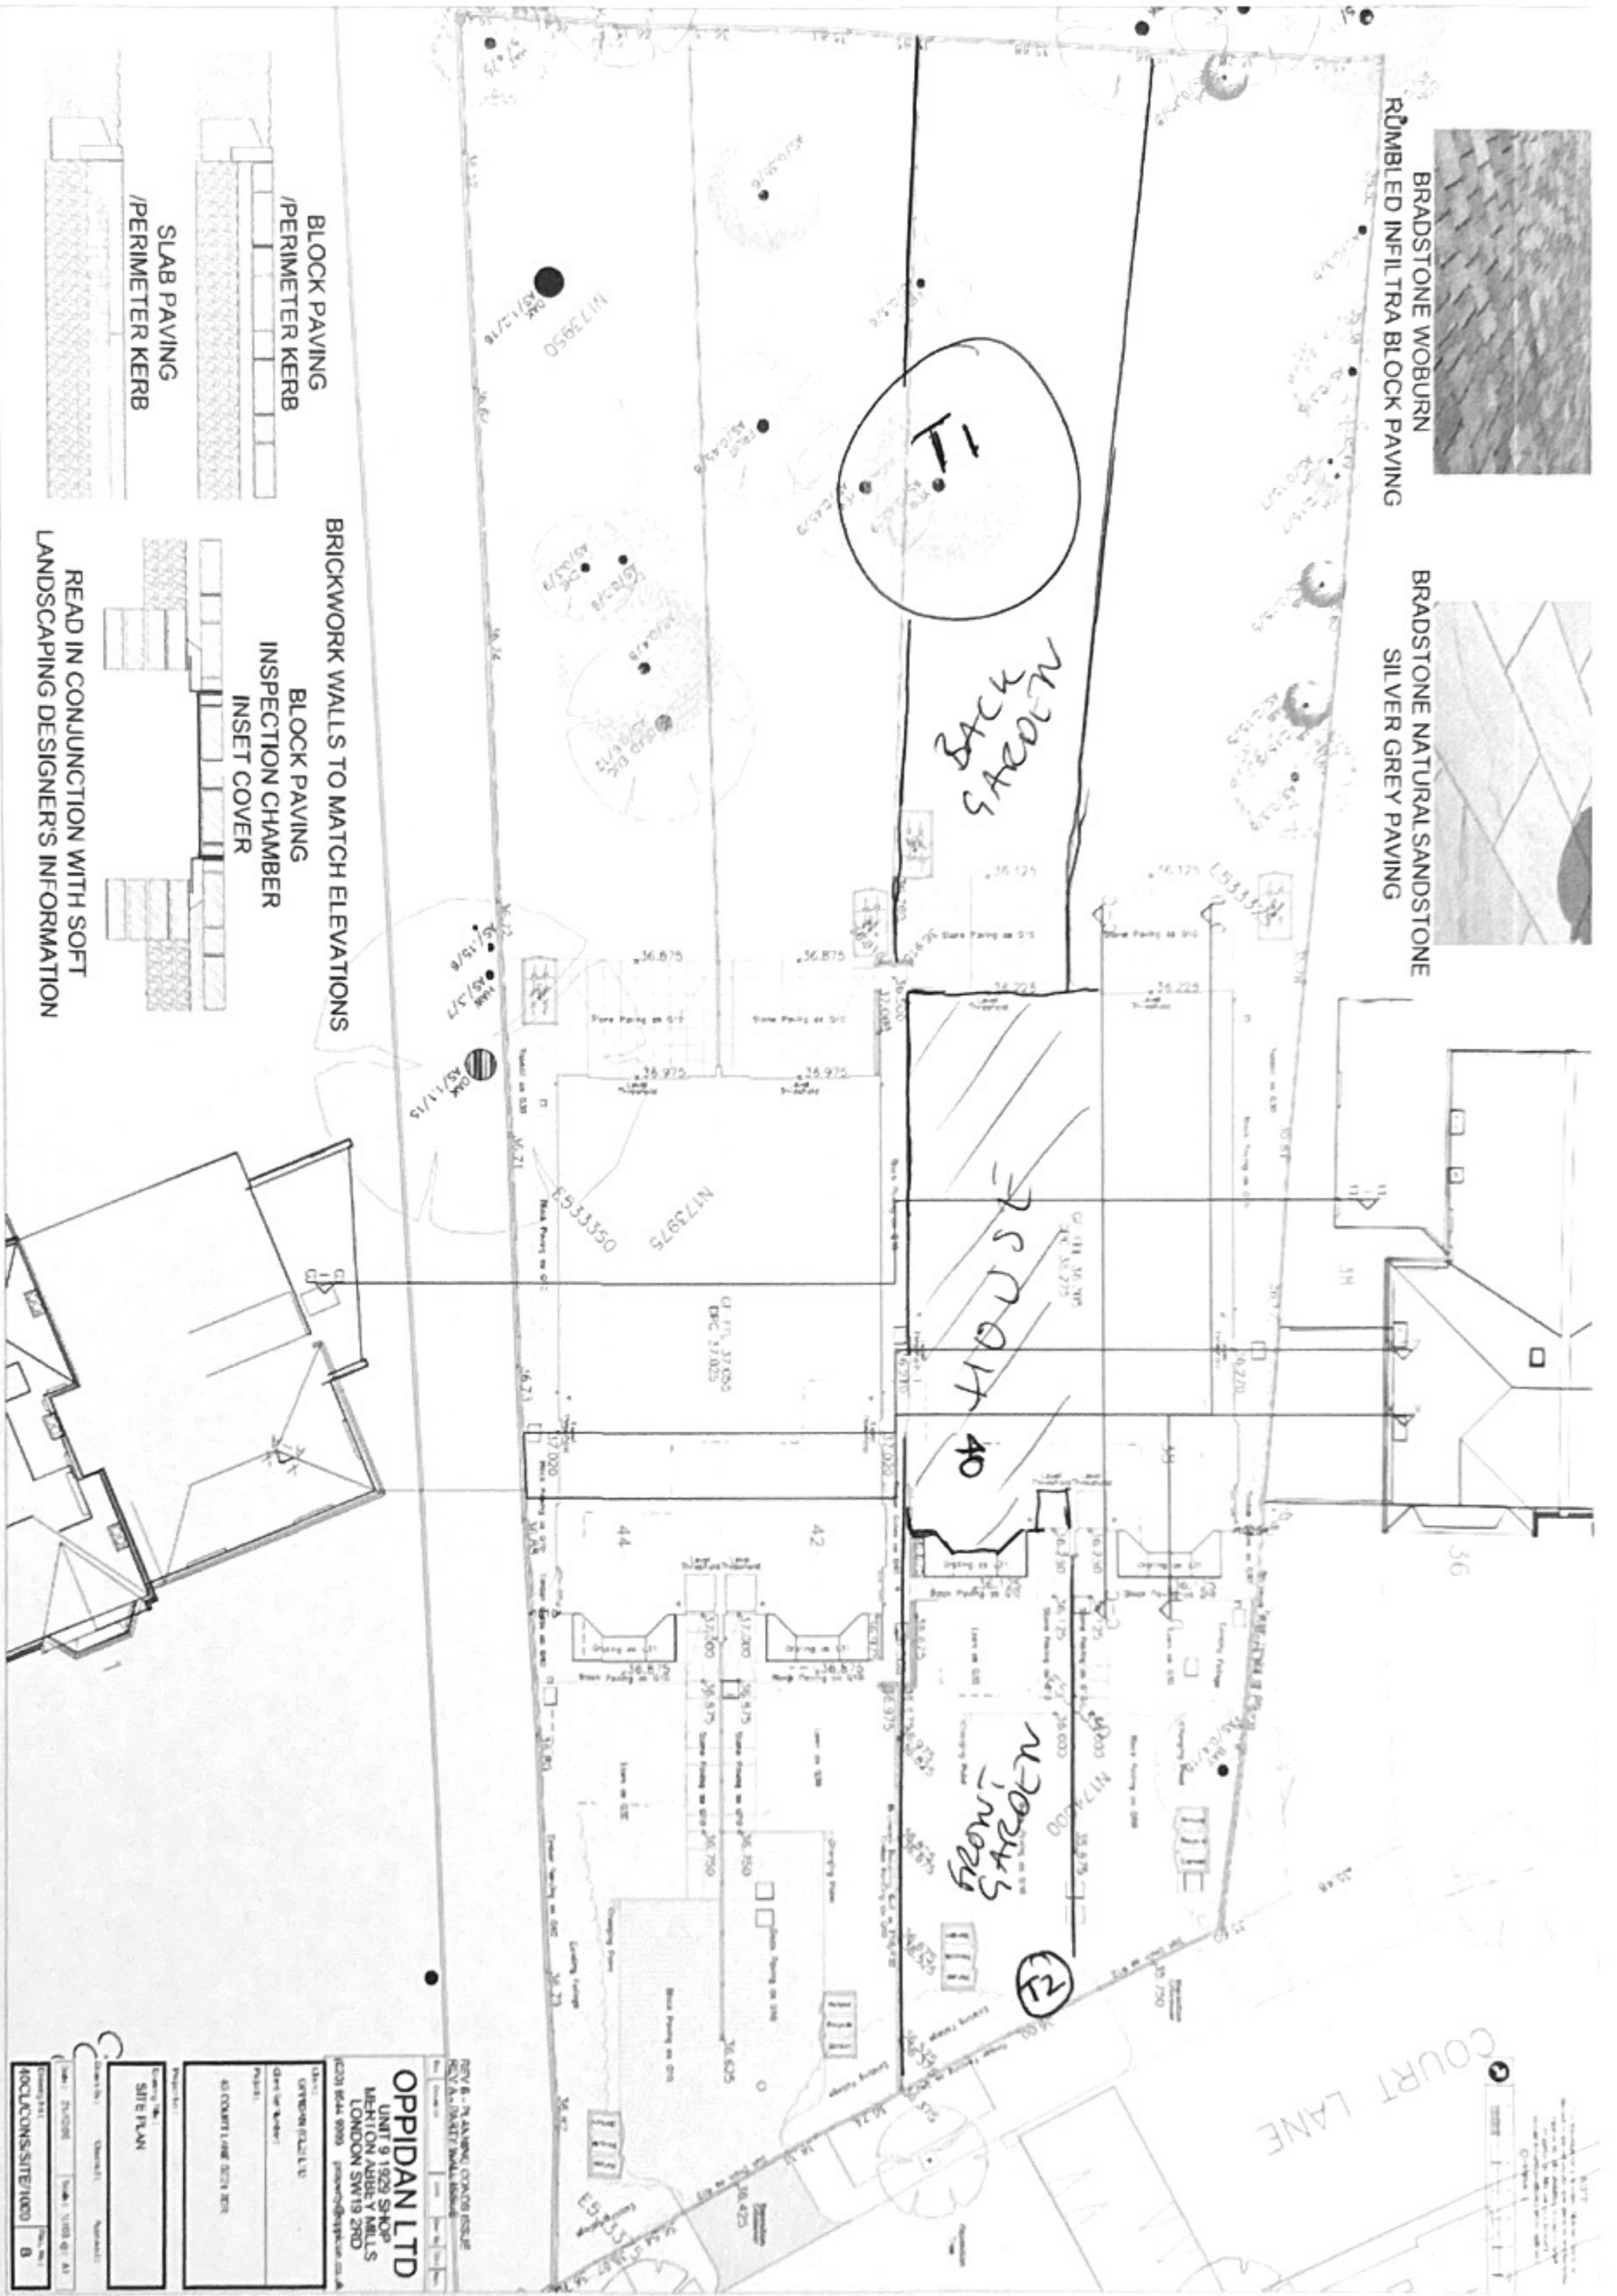

BRICKWORK WALLS TO MATCH ELEVATIONS  
BLOCK PAVING  
INSPECTION CHAMBER  
INSET COVER

SLAB PAVING  
/PERIMETER KERB

READ IN CONJUNCTION WITH SOFT  
LANDSCAPING DESIGNER'S INFORMATION

REV B - PAVING CONDS ISSUE  
REV A - DRAFT FINAL ISSUE

**OPPIDAN LTD**  
UNIT 9 1929 SHOP  
LEITCHON ABBEY MILLS  
LONDON SW19 2RD  
020 844 9999 [info@oppidan.co.uk](mailto:info@oppidan.co.uk)

Client: OPPIDAN LTD  
Project: UNIT 9 1929 SHOP  
Site: LEITCHON ABBEY MILLS  
Date: 15/03/2024

Site Plan

Scale: 1:1000

Drawn: J. DUNN  
Checked: J. DUNN  
Date: 15/03/24

Project No: 10000000000000000000