





EXISTING NORTH ELEVATION

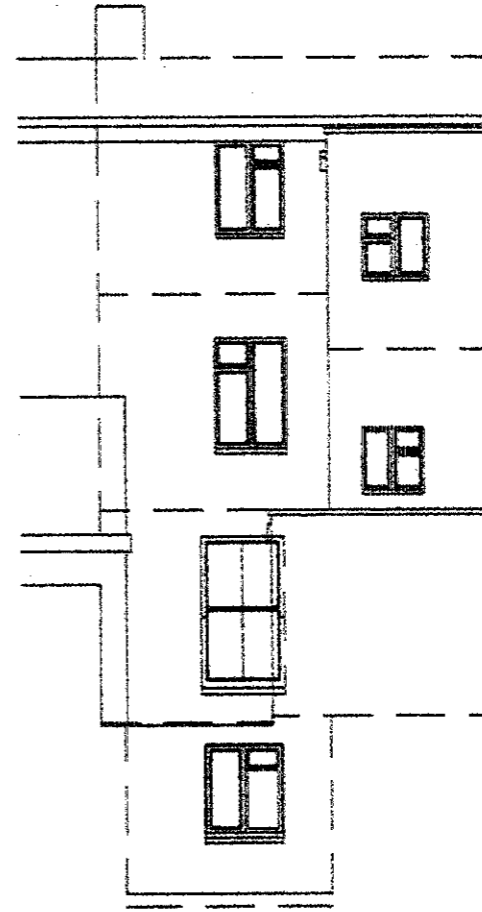

EXISTING WEST ELEVATION

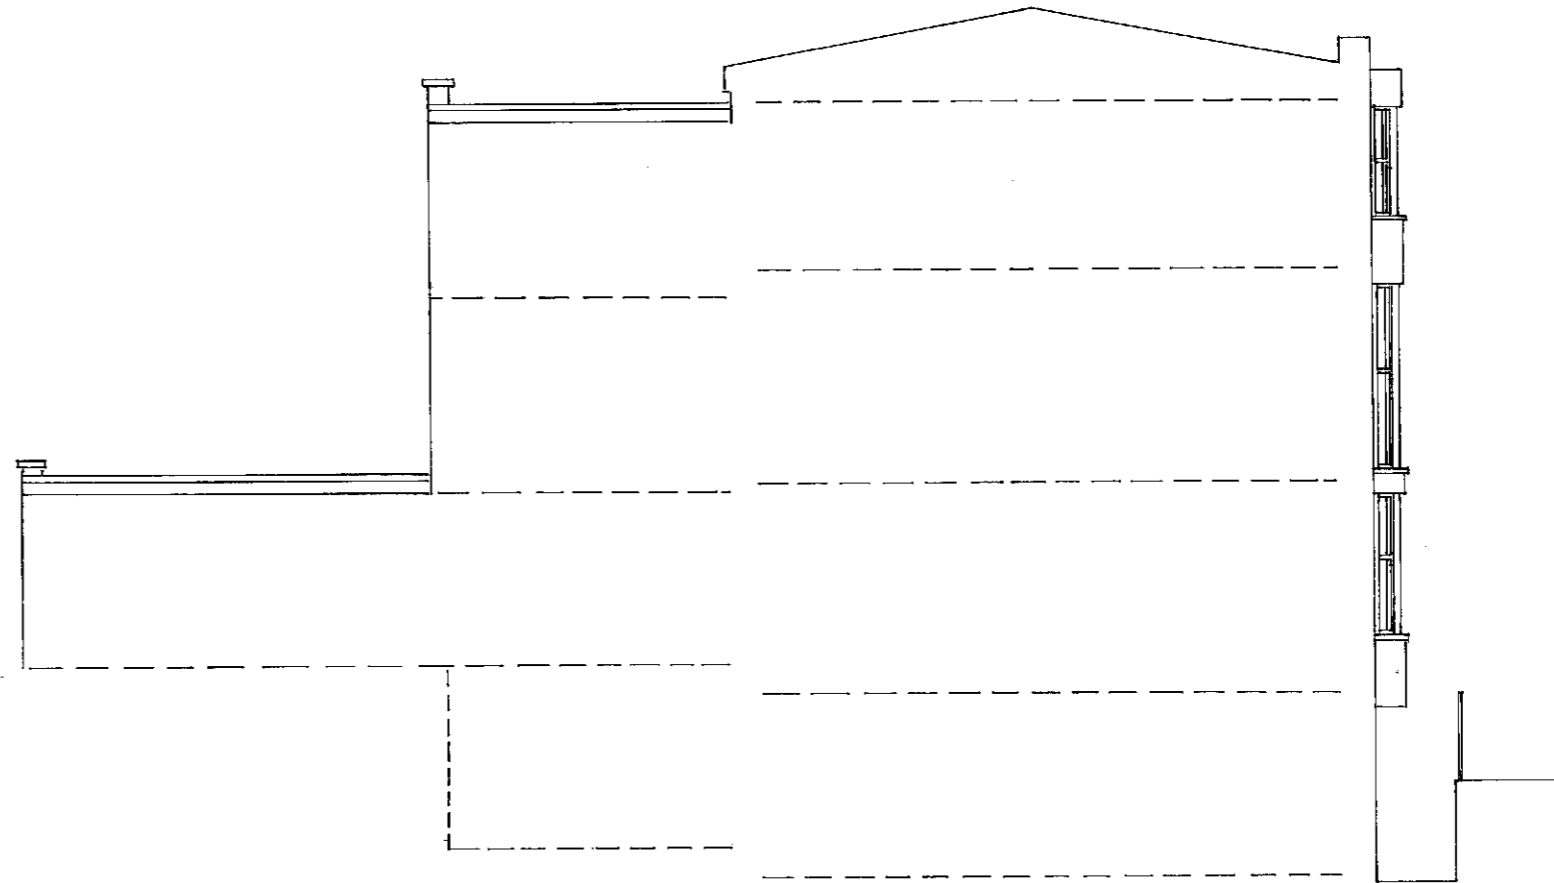

EXISTING SOUTH ELEVATION

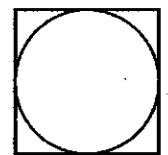 

Client: Mishbec Limited - Patrick Eraut
 Project: Proposed Roof Terrace
 Location: 5 Egremont Place, Brighton
 Drawing Title: Existing Elevations

Drawing No: 2023-27-P-03
 Scale: 1:100 @ A3
 Date: 18/09/2023
 Paper Size: A3

Rev: