




Basement Plan as Existing

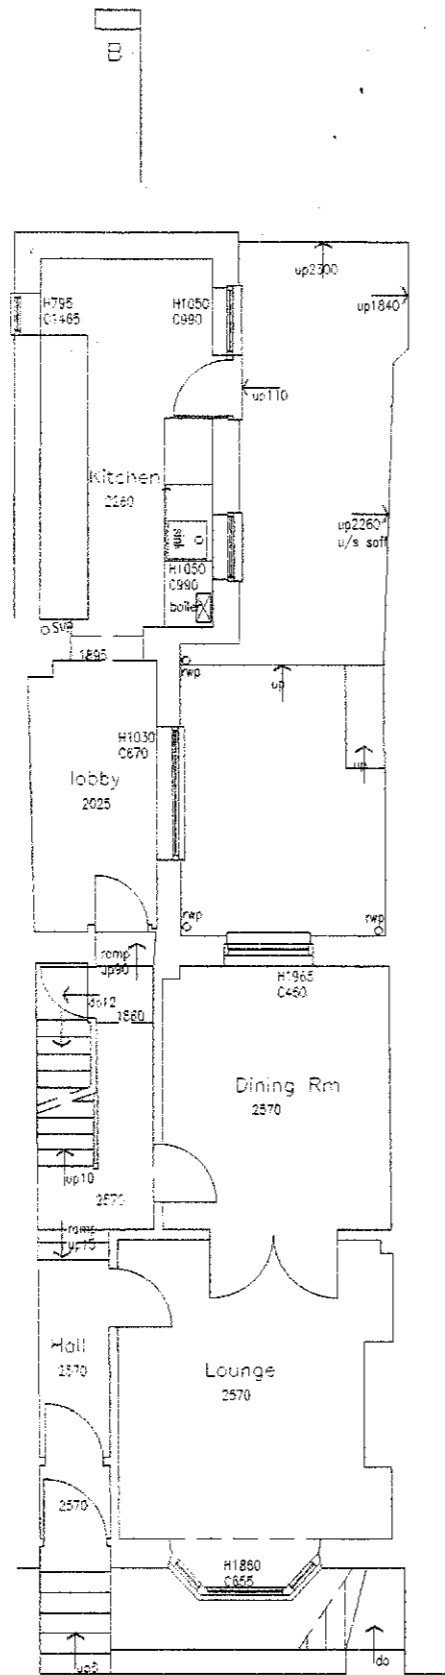


Ground Floor Plan as Existing

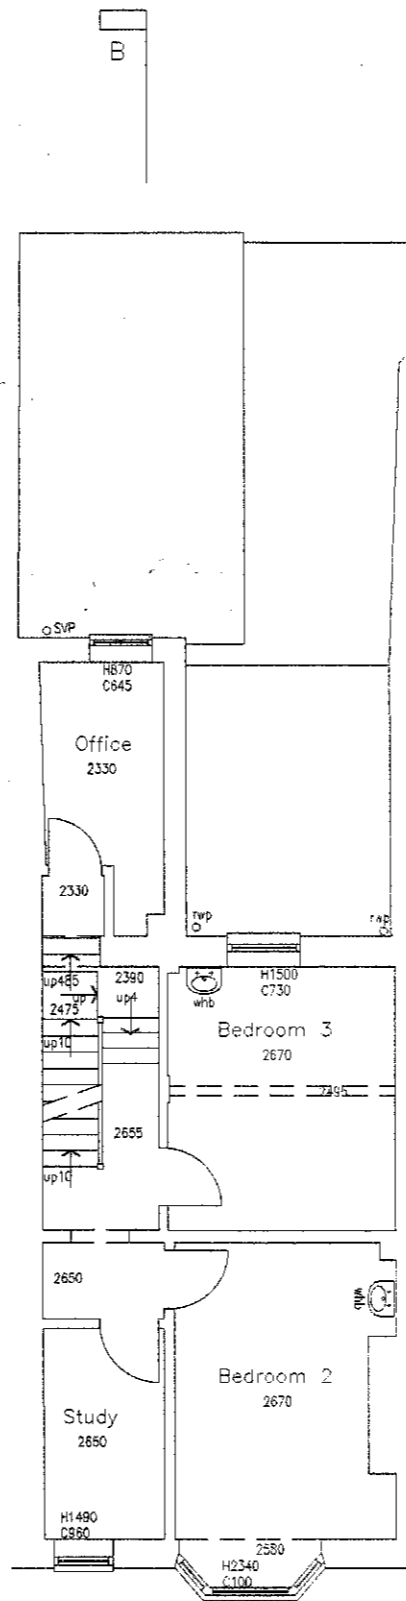

First Floor Plan as Existing

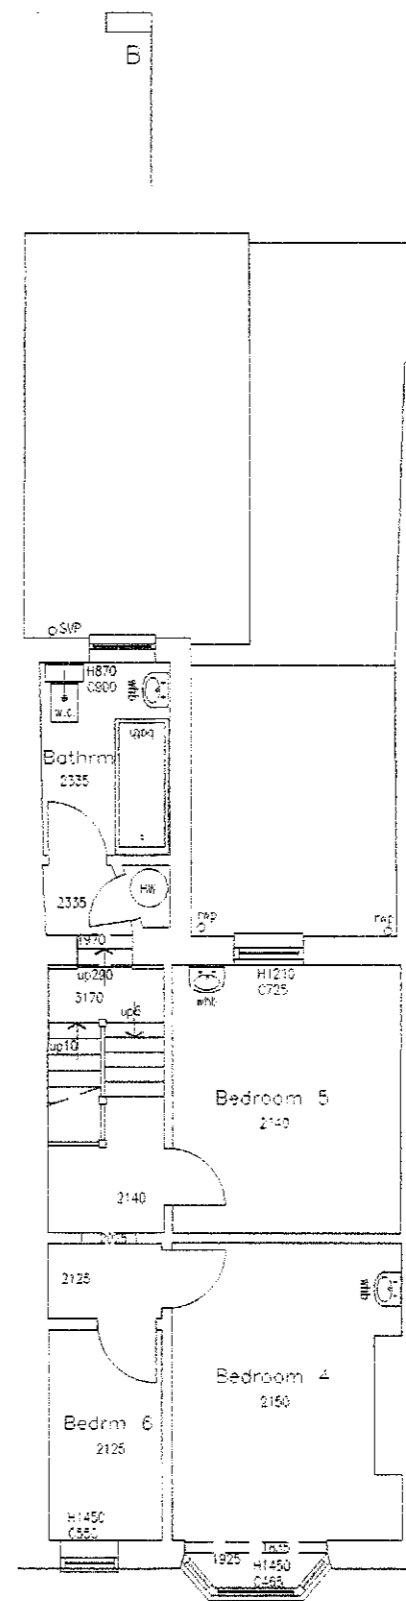

Second Floor Plan as Existing

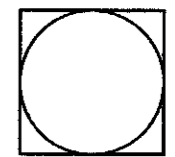

Client: Mishbec Limited - Patrick Eraut  
 Project: Proposed Roof Terrace  
 Location: 5 Egremont Place, Brighton  
 Drawing Title: Existing Floor Plans

Drawing No: 2023-27-P-02  
 Scale: 1:100 @ A3  
 Date: 18/09/2023  
 Paper Size: A3

Rev: