




PROPOSED NORTH ELEVATION

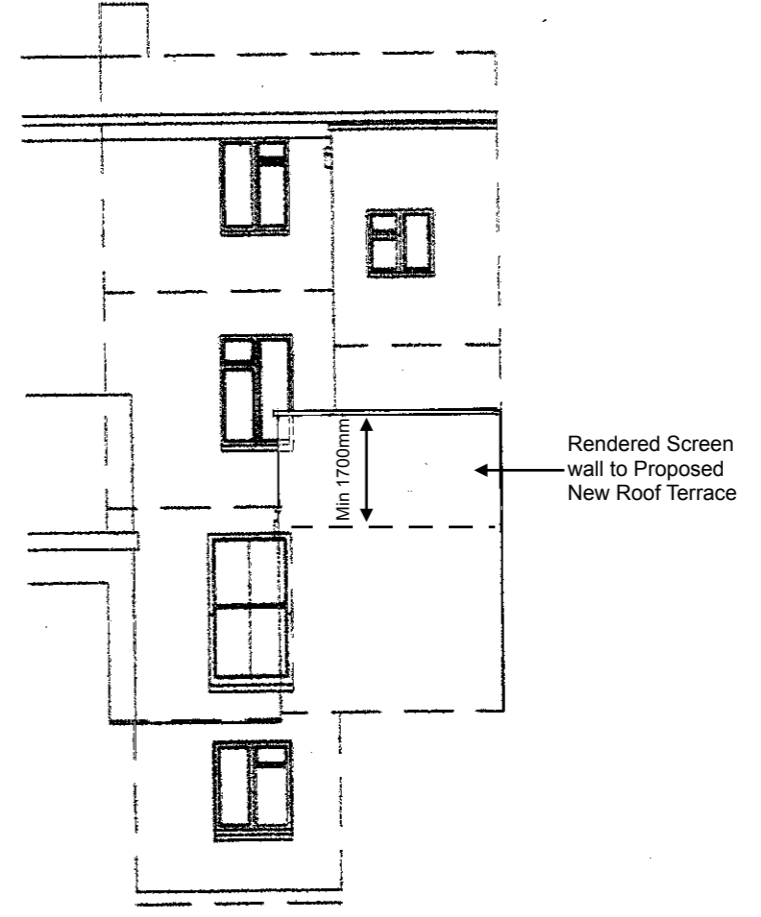

PROPOSED WEST ELEVATION

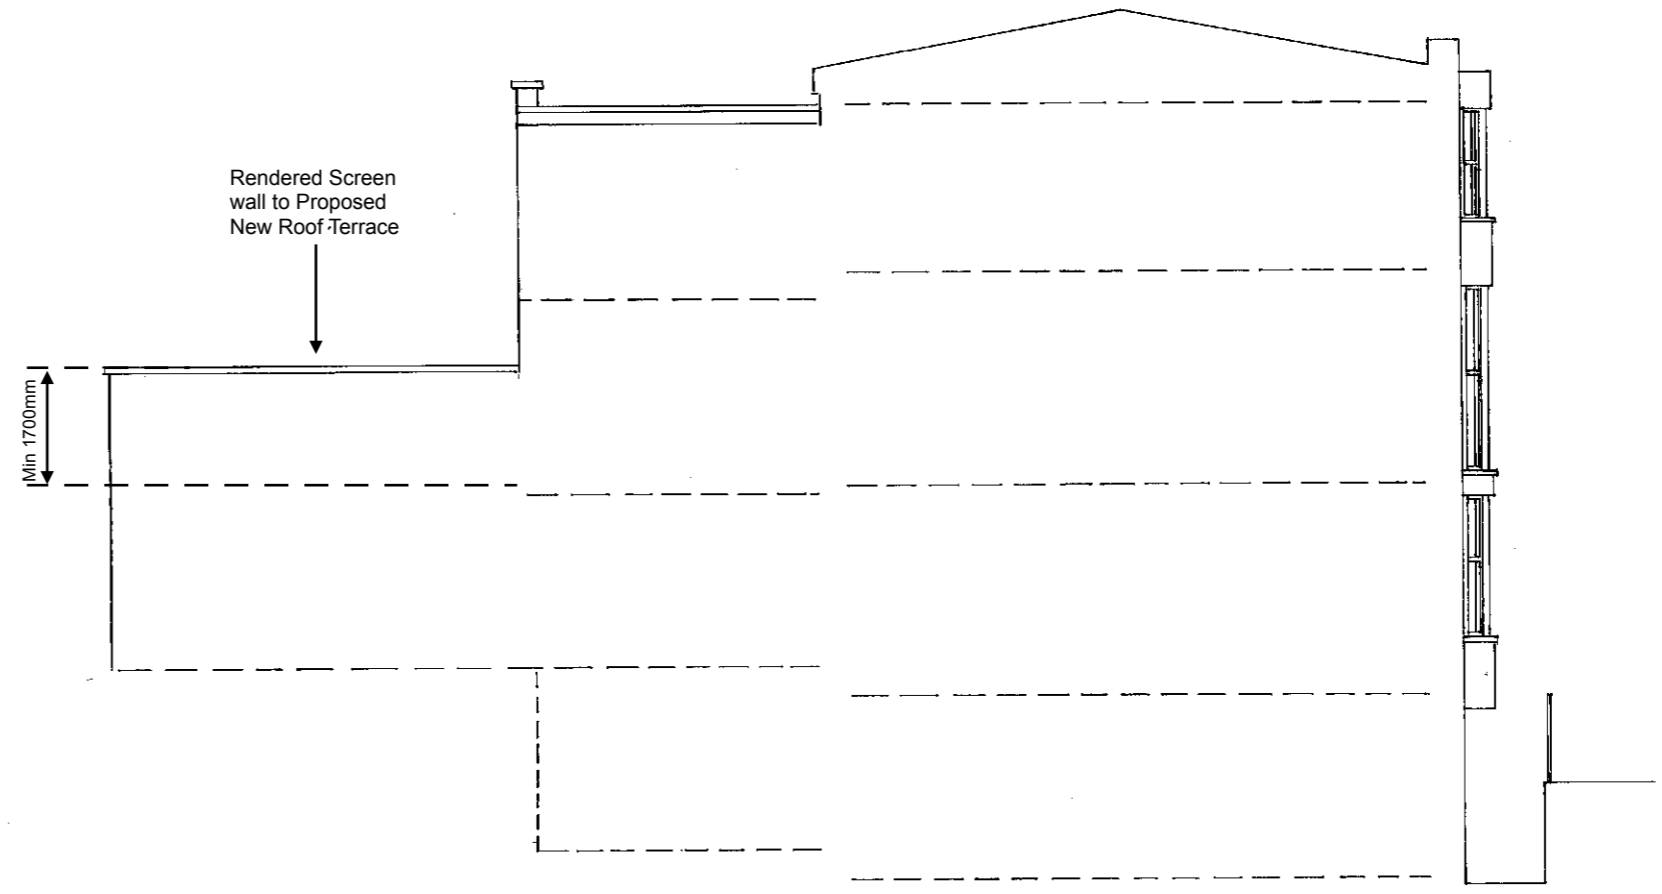

PROPOSED SOUTH ELEVATION

 

Drawing No: 2023-27-P-05
 Scale: 1:100 @ A3
 Date: 18/09/2023
 Paper Size: A3

Client: Mishbec Limited - Patrick Eraut
 Project: Proposed Roof Terrace
 Location: 5 Egremont Place, Brighton
 Drawing Title: Proposed Elevations

