


Elevation B

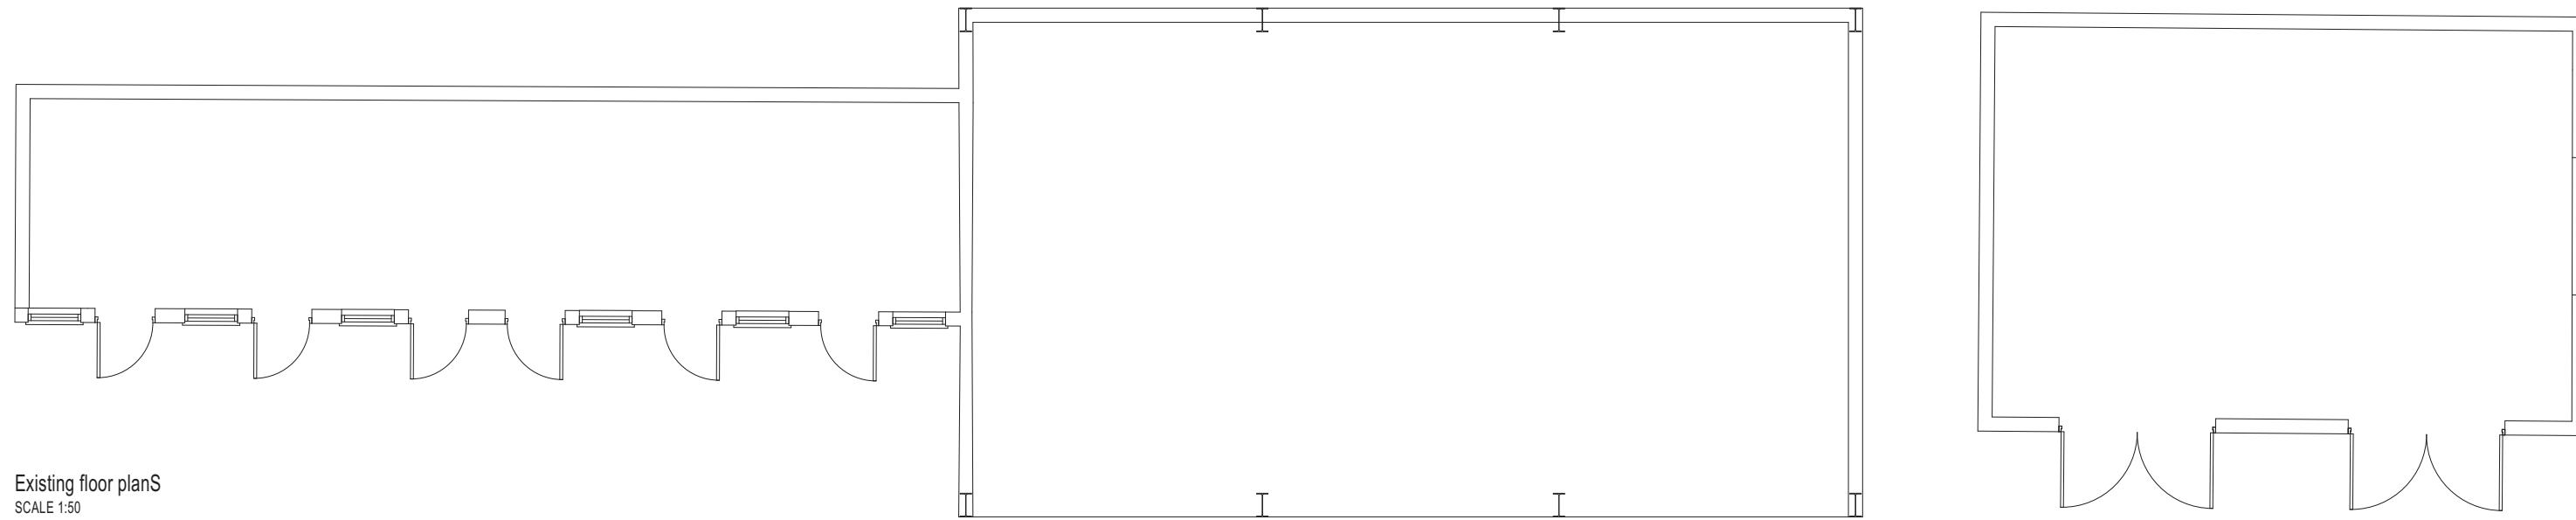

Existing floor planS  
SCALE 1:50

Elevation C

Elevation A

Elevation D

<b>Client</b>		
Mr R Goode		
<b>Project</b>		
Barn at Lapworth Grange, Lapworth, Soihull, B94 9NT		
<b>Drawing Name</b>		
As Existing - Floor Plan		
<b>Drawing Number</b>	<b>Revision</b>	<b>Scale</b>
RPC 600 D02		1/100 @ A2
<b>Email</b>	<b>Drawn By</b>	<b>Date</b>
hello@theruralplanningco.co.uk	NMH	Jul 2022