


location plan

1:1250

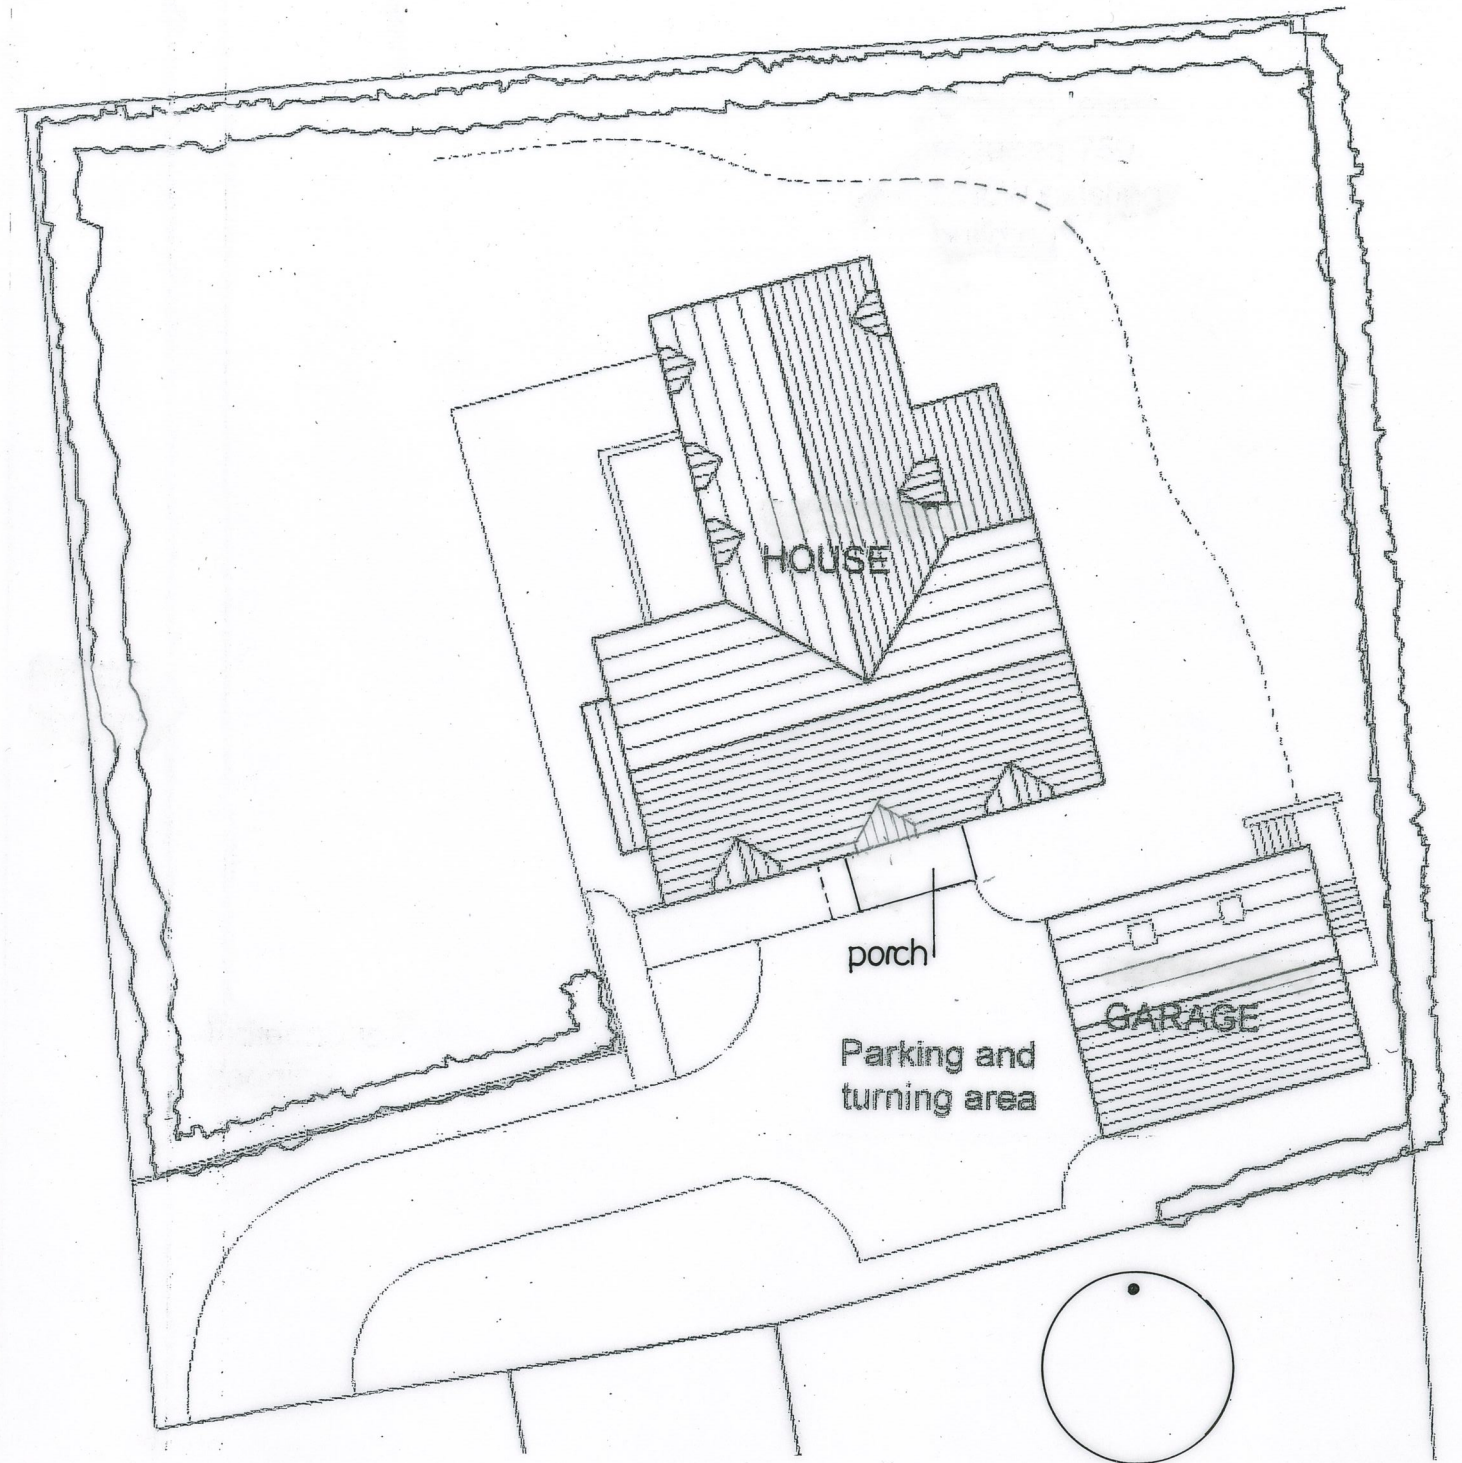

site plan

1:200

ian slater architectural design

ian slater M.C.I.A.T
 tel: (01844) 260860
 ian@ianslater.com
 www.ianslater.com

job porch
 tree tops
 easington
 bucks
 title site & location plan



scale @ A3 1:200/1250

job no. 1690

dwg no. 02