


FIRST FLOOR PLAN




GROUND FLOOR PLAN

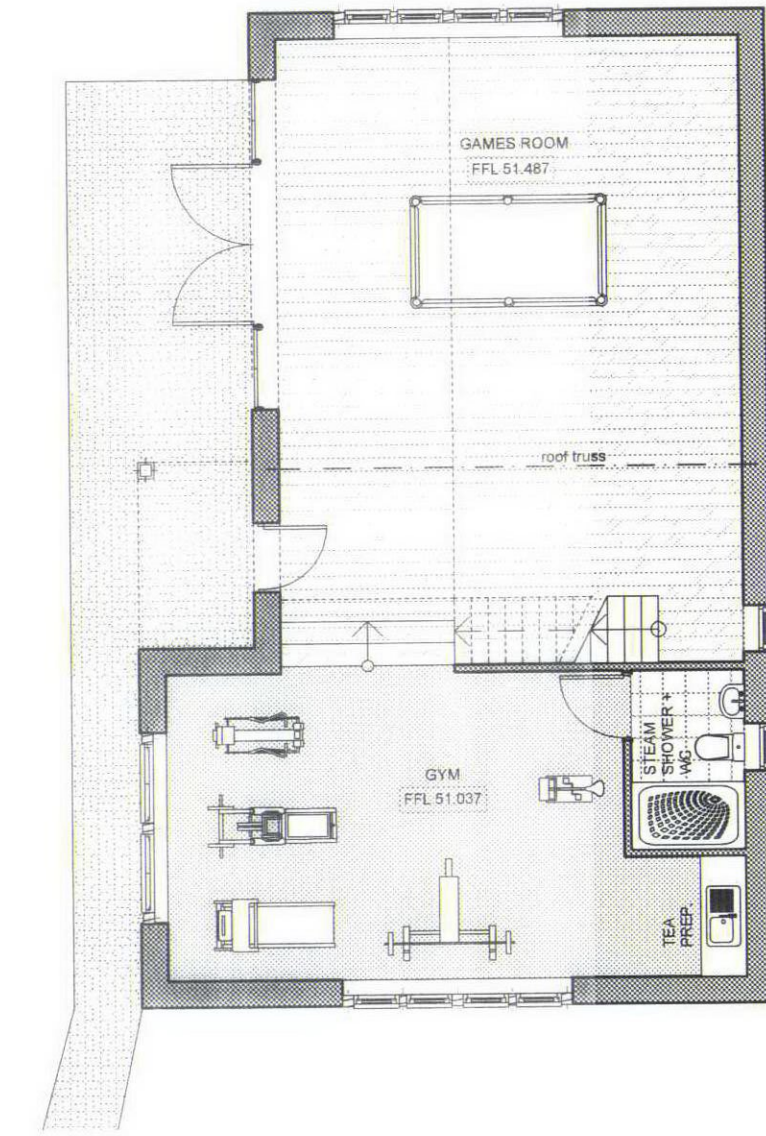

Datum Level 48.00m

SOUTH WEST ELEVATION

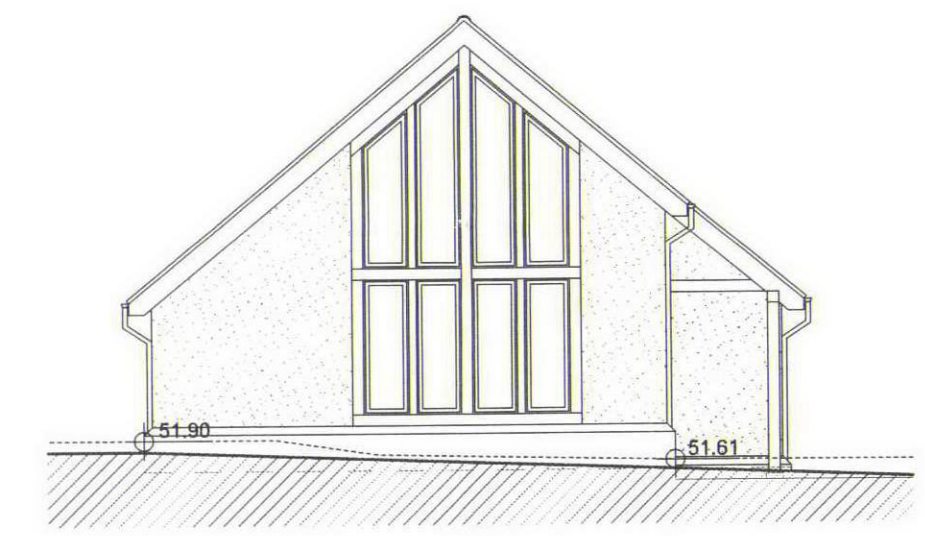


Datum Level 48.00m

NORTH EAST ELEVATION



Datum Level 48.00m

NORTH WEST ELEVATION

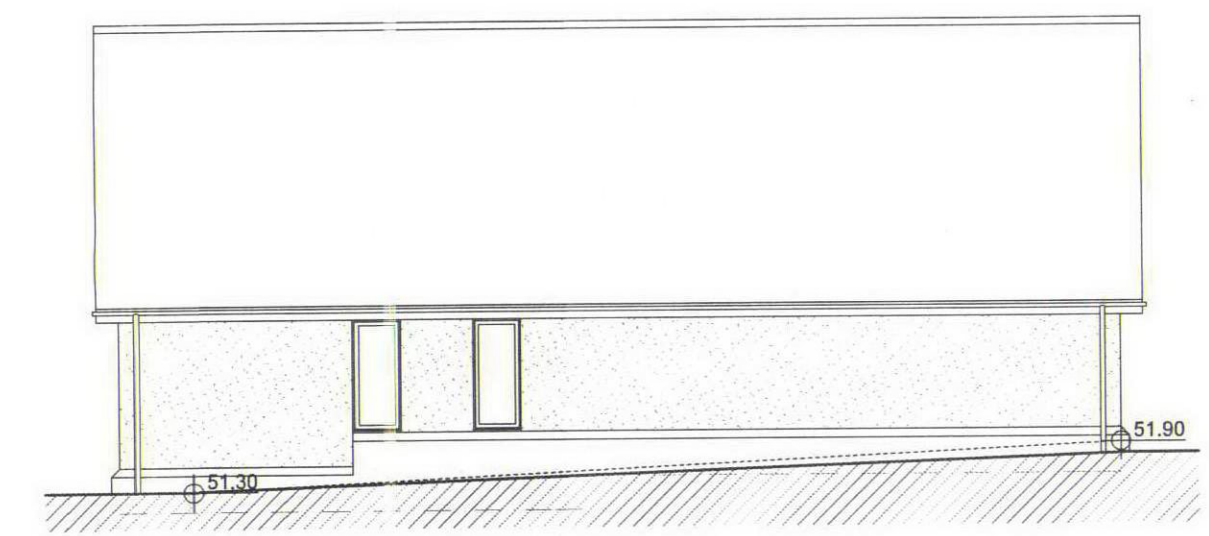

Datum Level 48.00m

SOUTH EAST ELEVATION

MATERIALS:

- PLINTH:** RED BRICK
- WALLS:** WHITE SELF COLOURED RENDER
- ROOF:** PLAIN CLAY TILES
- WINDOWS:** SLATE GREY STAINED TIMBER WITH OAK SUBFRAME
- \pm 48.00 EXISTING LEVEL

Rev.	Date	Amendment
C	15/12/2009	S-W ELEVATION REVISED
B	10/12/2009	REVISED FOLLOWING CLIENT COMMENTS
A	02/12/2009	REVISED FOLLOWING CLIENT COMMENTS

LITTLE BARLEY END
STOCKS ROAD, ALDBURY
PROPOSED REPLACEMENT OUTBUILDING

for
Mr & Mrs M Garlick

PROPOSED FLOOR PLANS AND ELEVATIONS



3 Churchgates The Wilderness Berkhamsted Hertfordshire HP4 2UB
Tel: (01442) 877808 Fax: (01442) 877868 Email: Architects@Tempietto.co.uk

Drawing No. 1719/03C

Scale: 1:100 @A2

Date: NOVEMBER 2009