

No.4

Site Boundary

No.5

Site Boundary

No.6


No.6

Site Boundary

No.5

Site Boundary

No.4

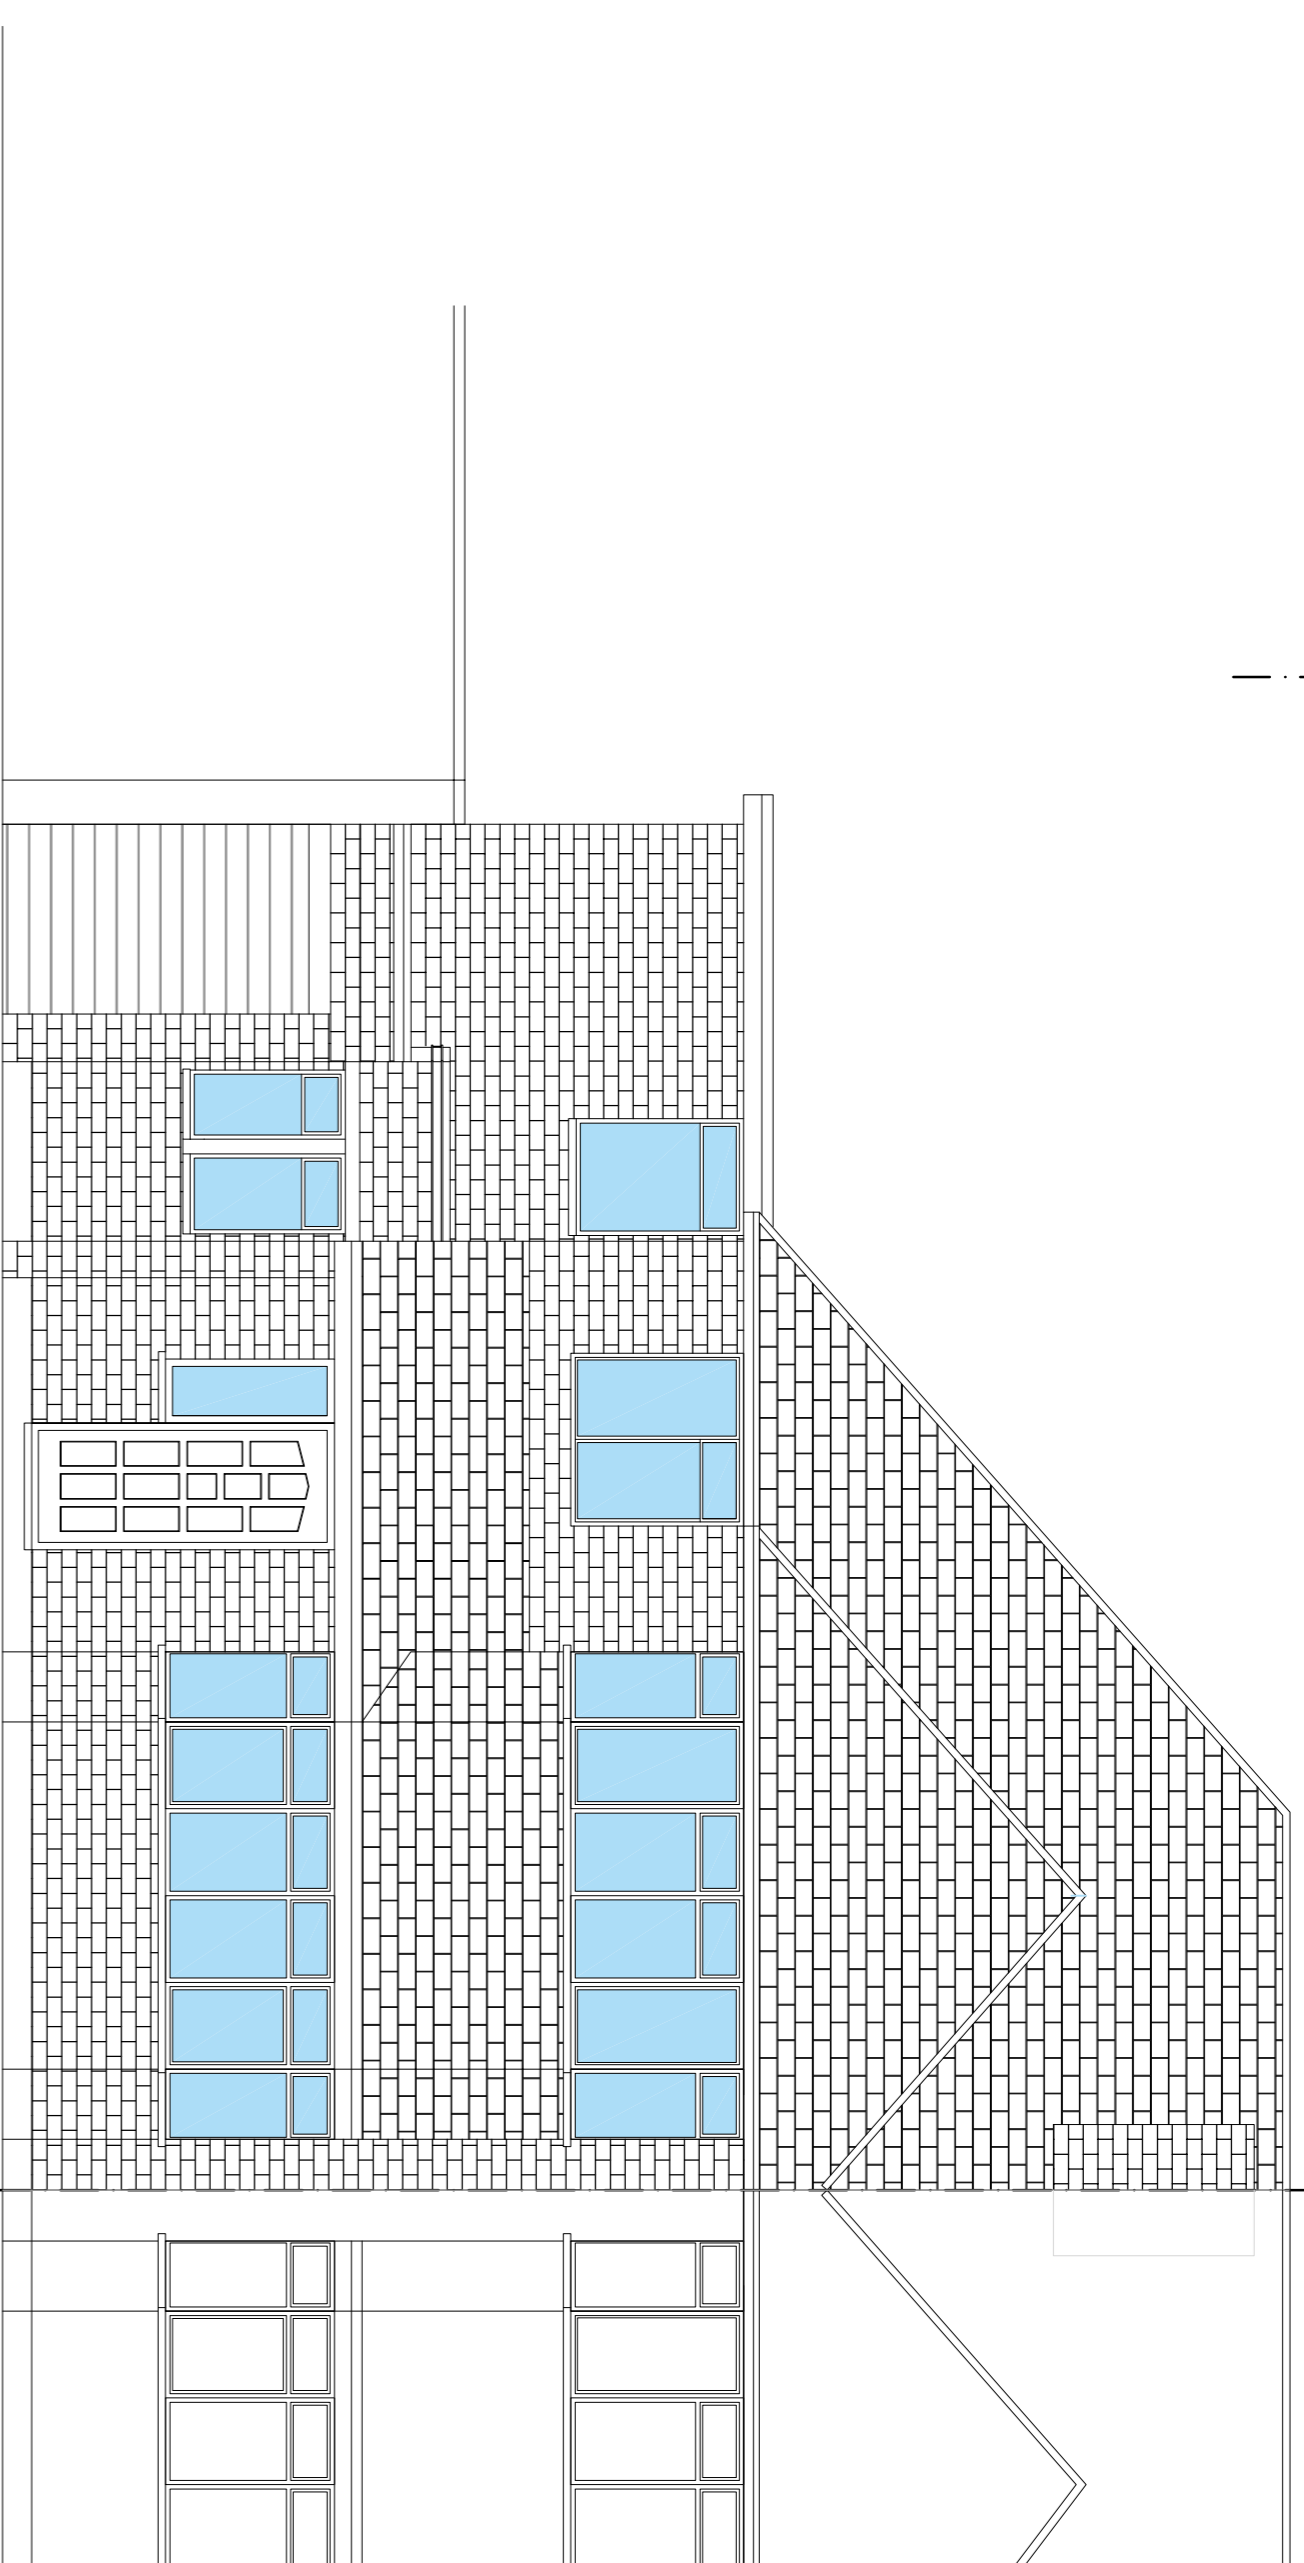

EXISTING FRONT ELEVATION


MAIN HOUSE WALLS (GROUND FLOOR - FIRST FLOOR) - SOLID BRICKWORK CONSTRUCTION 215mm tk
MAIN HOUSE WALLS (FIRST FLOOR - EAVES) - SOLID BRICKWORK CONSTRUCTION 215mm tk
ROOFS - CONCRETE TILES COLOUR ORANGE
DOORS - UPVC
WINDOWS - UPVC

No.4

Site Boundary

No.6

No.6

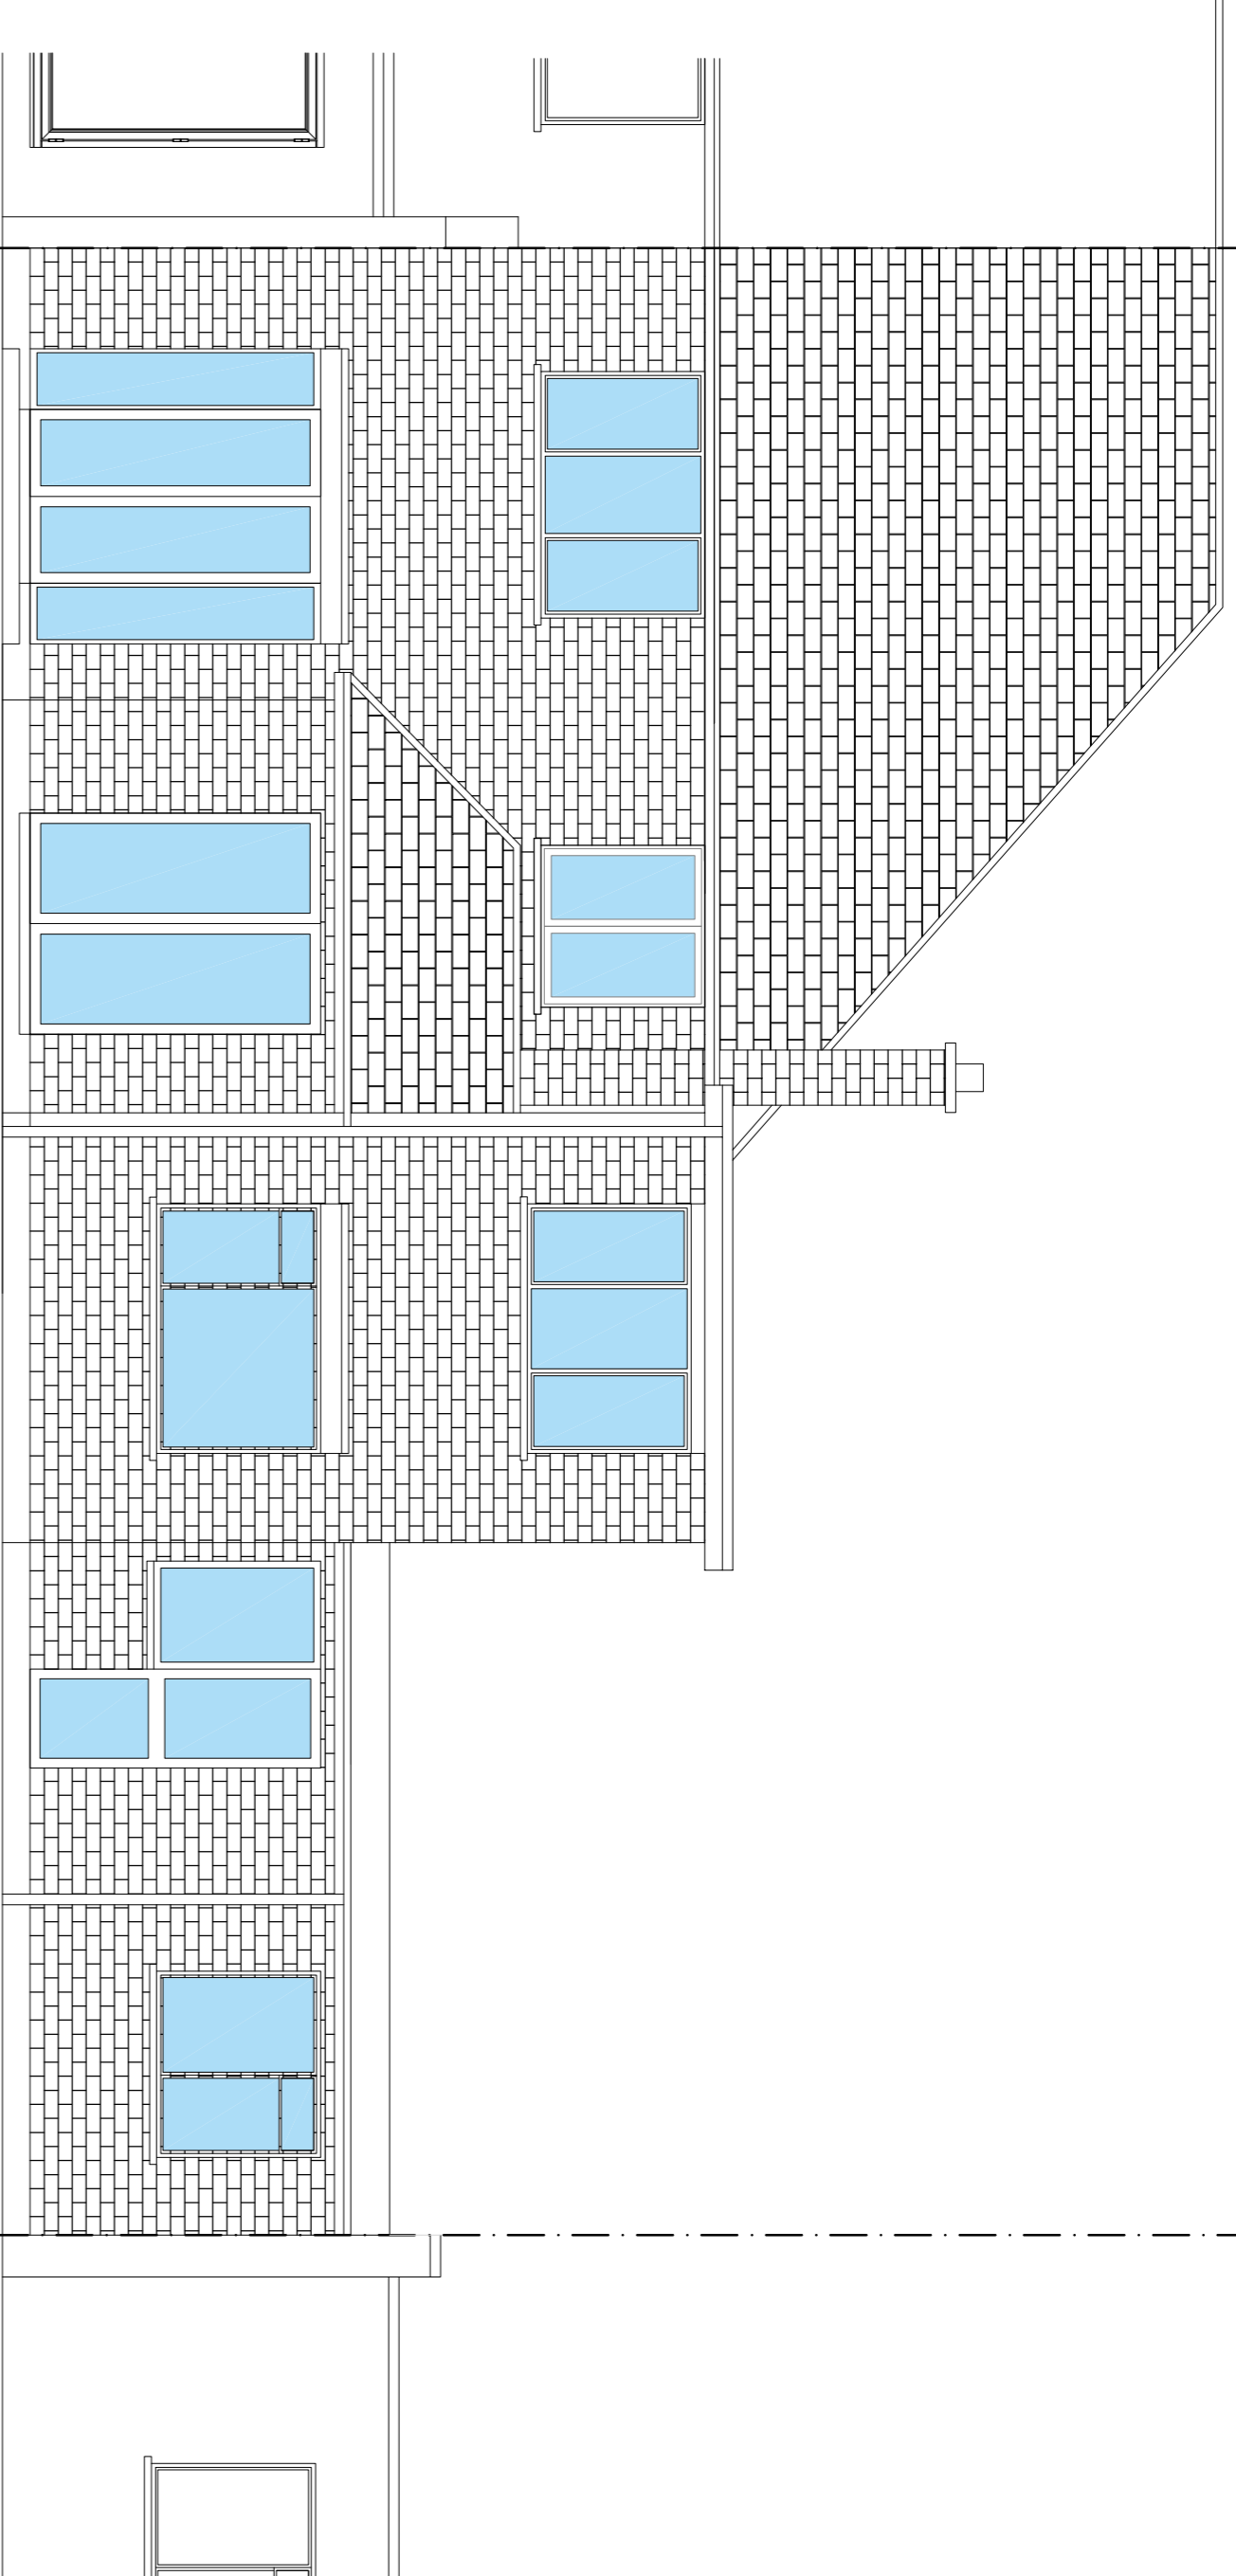


EXISTING REAR ELEVATION

MAIN HOUSE WALLS (GROUND FLOOR - FIRST FLOOR) - SOLID BRICKWORK CONSTRUCTION 215mm tk
MAIN HOUSE WALLS (FIRST FLOOR - EAVES) - SOLID BRICKWORK CONSTRUCTION 215mm tk
ROOFS - CONCRETE TILES COLOUR ORANGE
DOORS - UPVC
WINDOWS - UPVC

No.5


Site Boundary

No.4

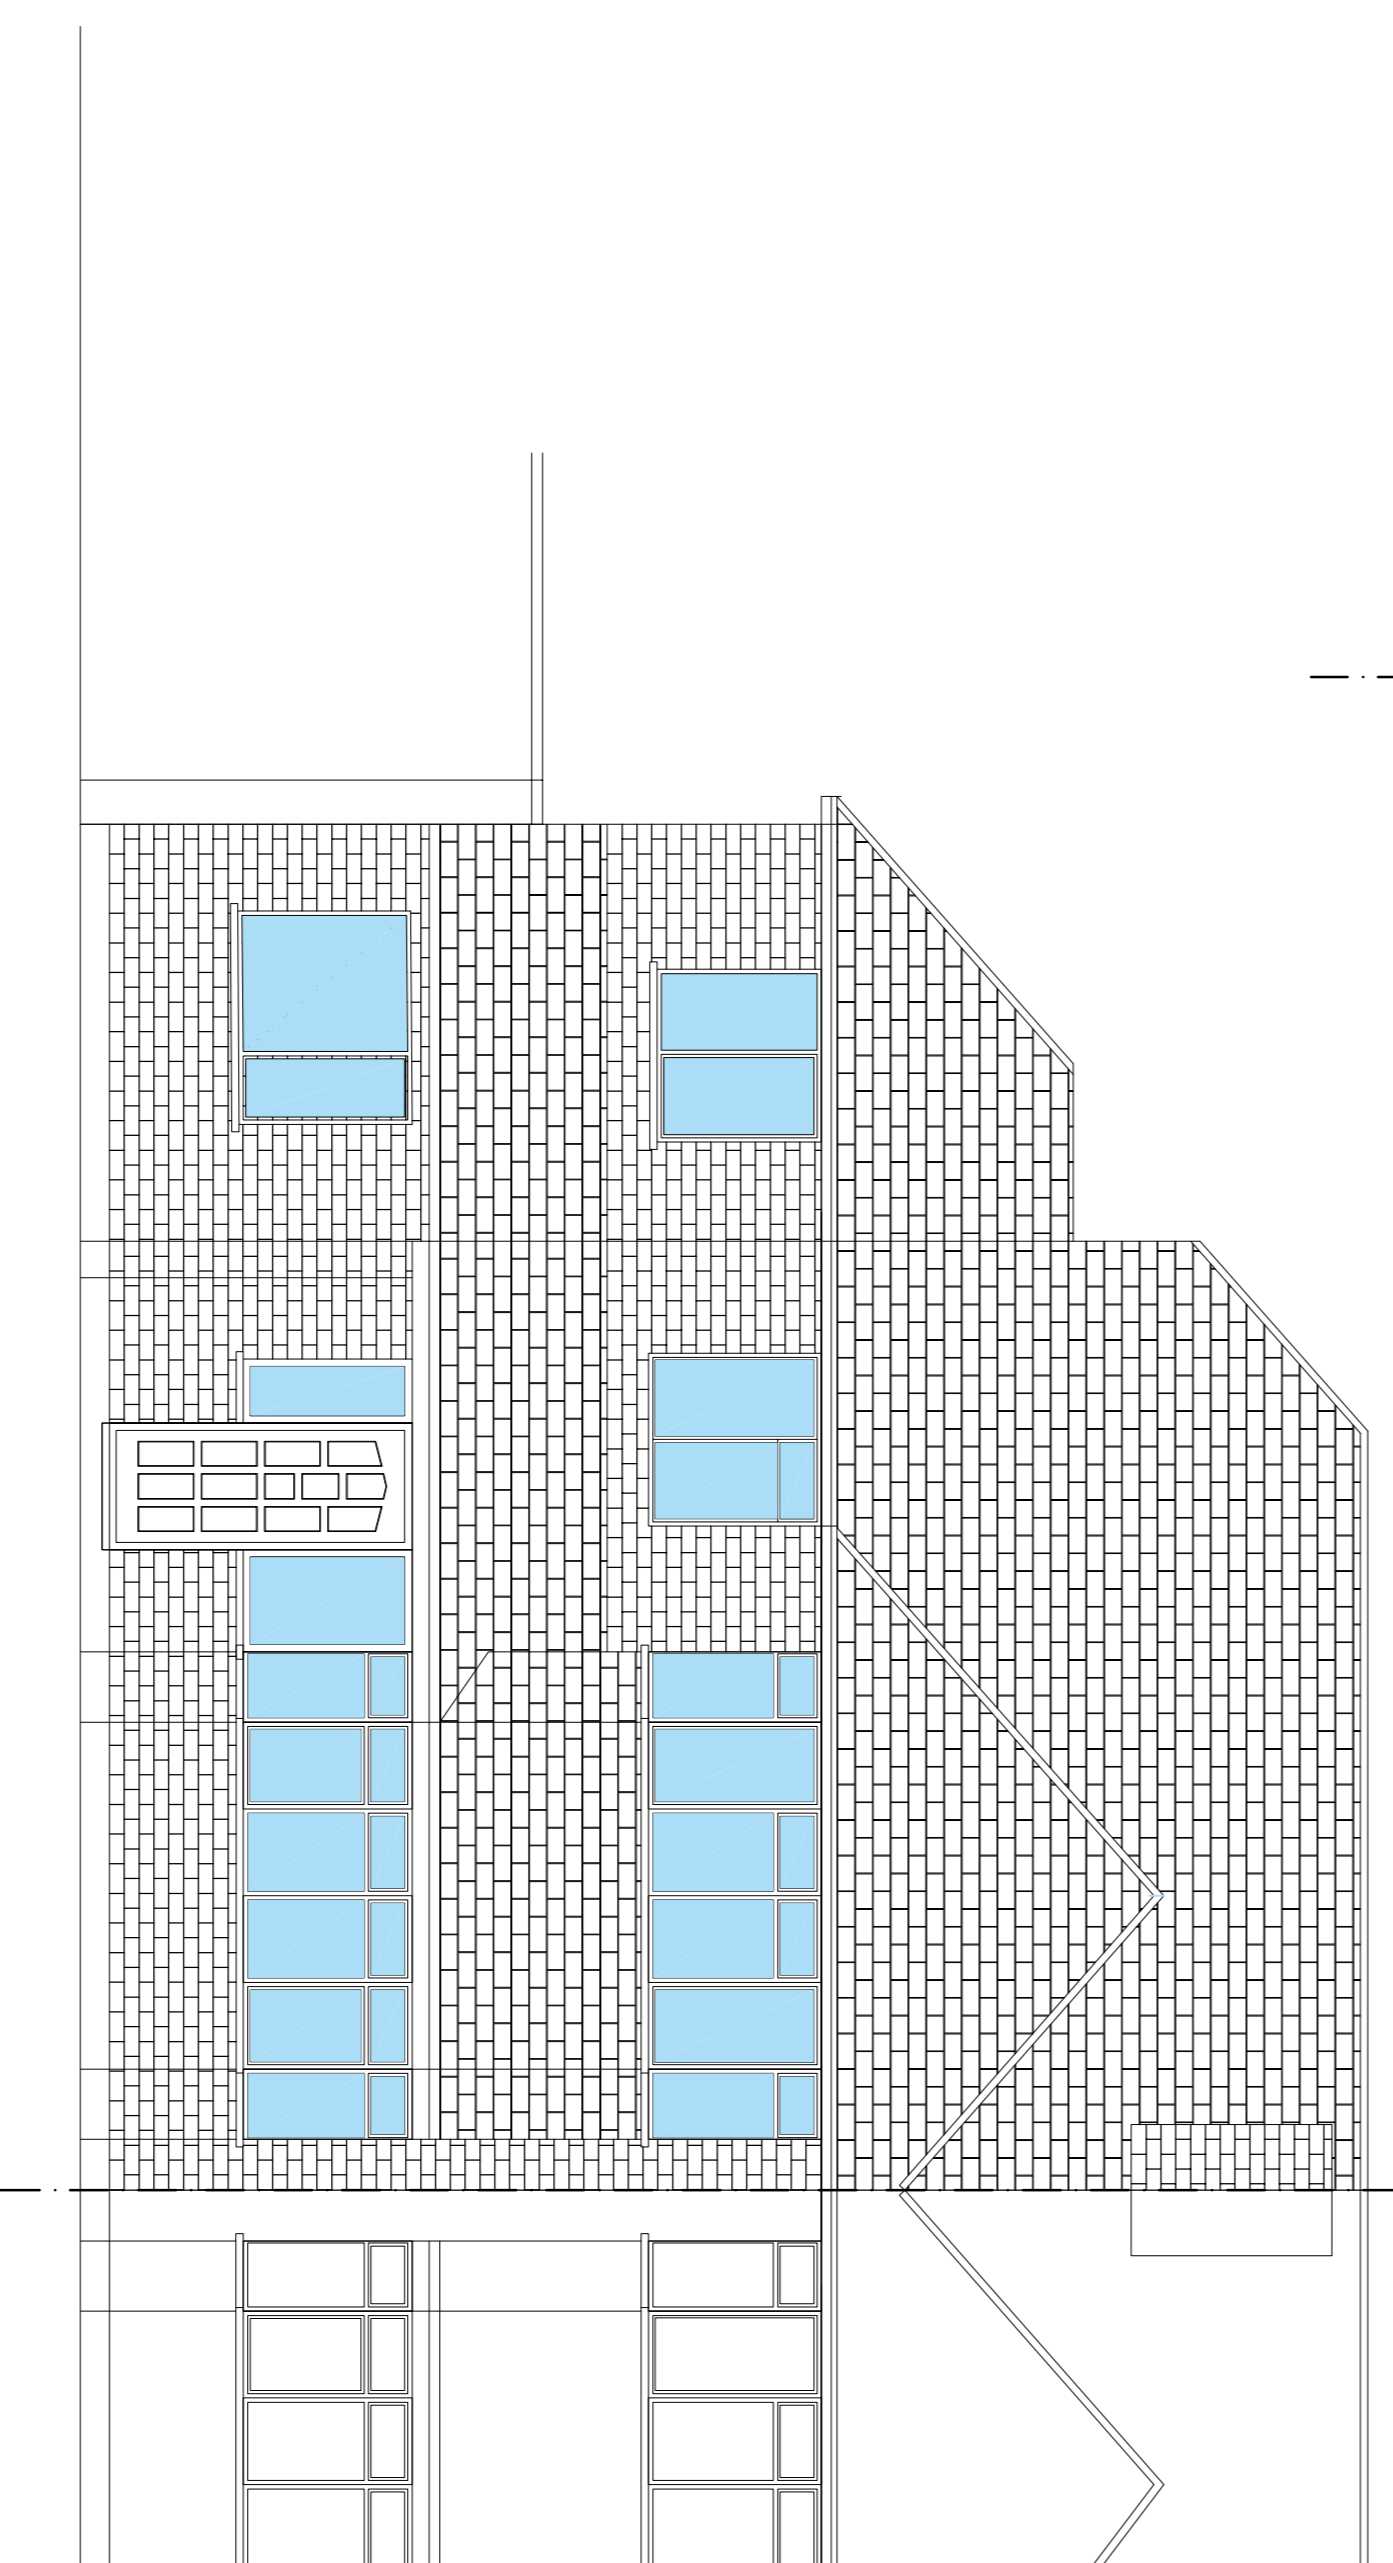

PROPOSED FRONT ELEVATION

MAIN HOUSE WALLS (GROUND FLOOR - FIRST FLOOR) - SOLID BRICKWORK CONSTRUCTION 215mm tk
MAIN HOUSE WALLS (FIRST FLOOR - EAVES) - SOLID BRICKWORK CONSTRUCTION 215mm tk
ROOFS - CONCRETE TILES COLOUR ORANGE
WINDOWS - UPVC

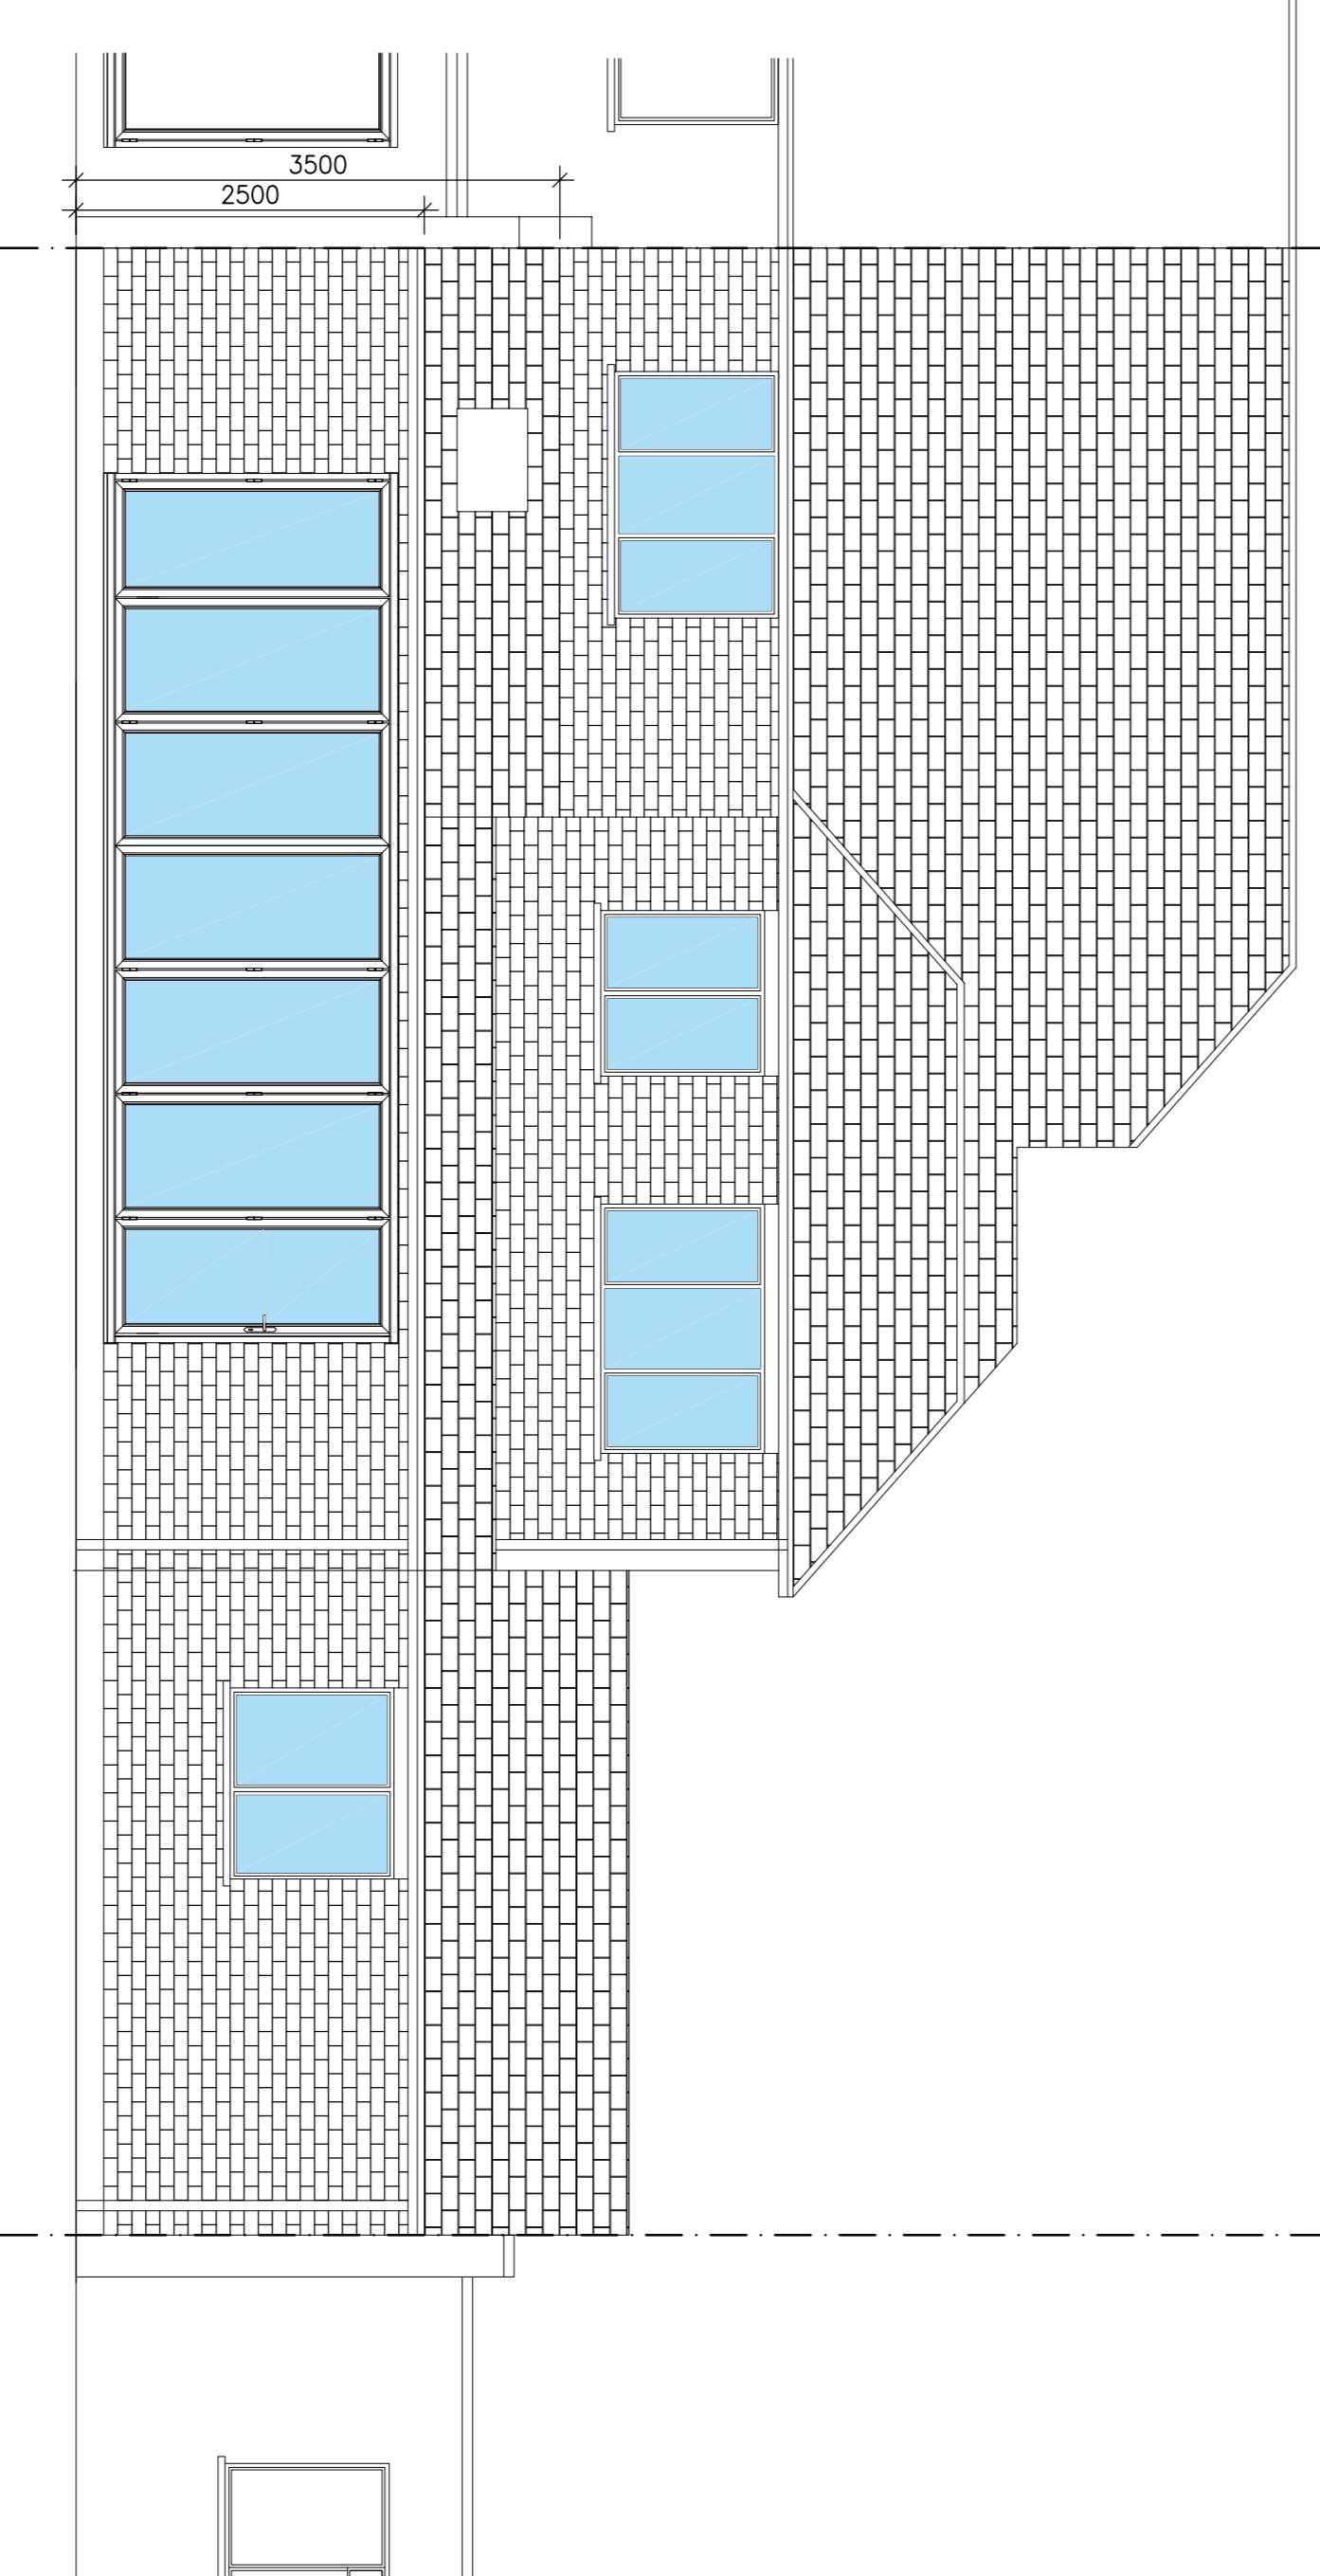

PROPOSED REAR ELEVATION

MAIN HOUSE WALLS (GROUND FLOOR - FIRST FLOOR) - SOLID BRICKWORK CONSTRUCTION 215mm tk
MAIN HOUSE WALLS (FIRST FLOOR - EAVES) - SOLID BRICKWORK CONSTRUCTION 215mm tk
ROOFS - CONCRETE TILES COLOUR ORANGE
WINDOWS - UPVC

DRAWING SCALE.



Ver	Date	Drawn	Amendment
1	10/10/20	AJS	Issued for Planning approval

Mr & Mrs SINGH
5 CHATSWORTH CLOSE
LONDON, NW4 1HX
NEW PART SINGLE/PART TWO
STOREY SIDE & REAR
EXTENSION
EXISTING & PROPOSED
ELEVATIONS

Drawn	A.Sparks
Scales	1:50
Drawing No	1400-104
Ver	1