

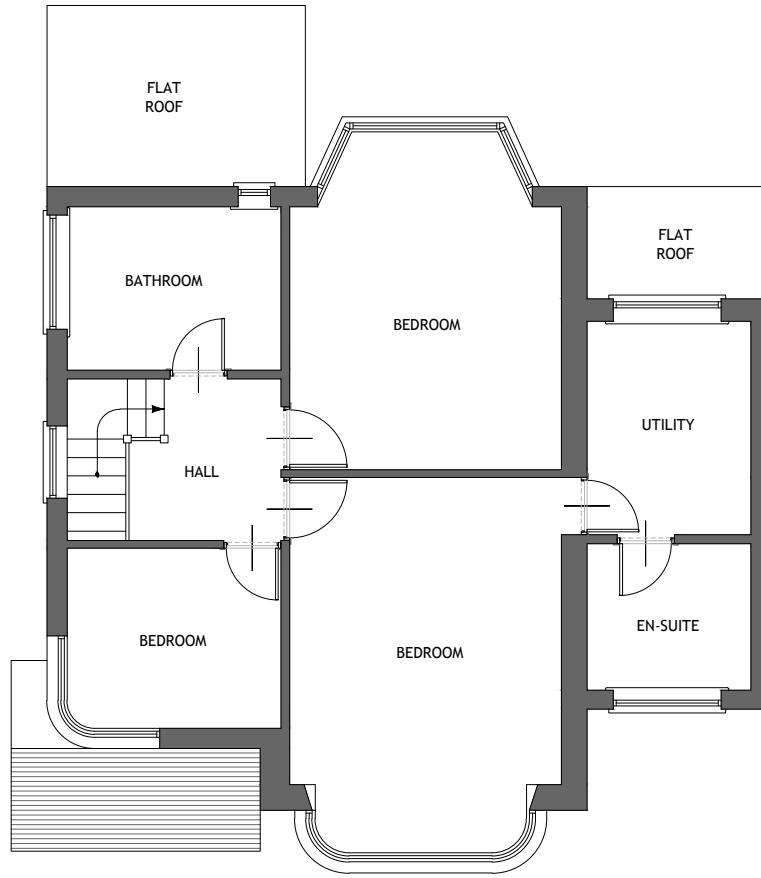
 




**EXISTING
GROUND FLOOR PLAN**
SCALE 1:50

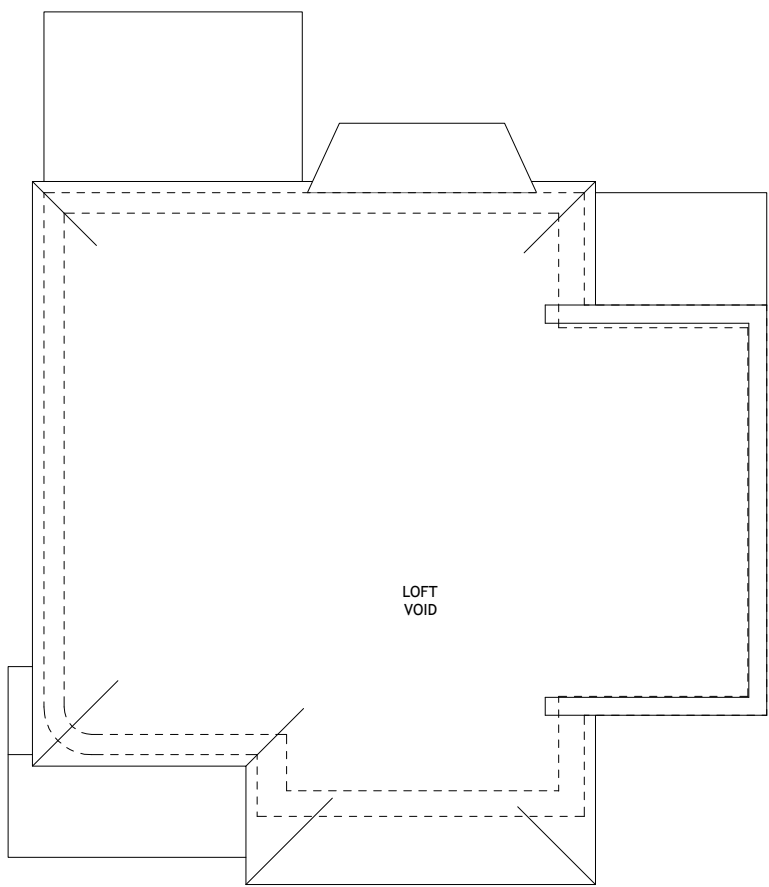


**EXISTING
FIRST FLOOR PLAN**
SCALE 1:50

 

**EXISTING
LOFT PLAN**
SCALE 1:50

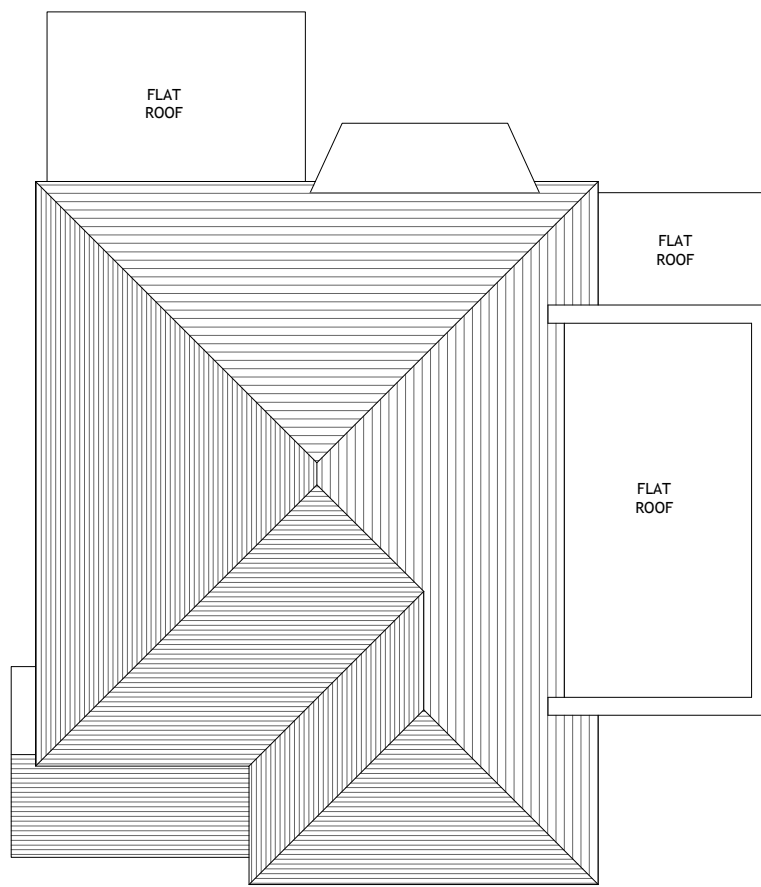 

**EXISTING
ROOF PLAN**
SCALE 1:50

 

NO. DR. INFO
DATE

REVISION

PROJECT
64, FRANCKLYN GARDENS
EDGWARE, HA8 8RZ

CLIENT

MR T. GROSSKOPF
64, FRANCKLYN GARDENS
EDGWARE, HA8 8RZ

DRAWING TITLE

EXISTING
FLOOR PLANS

SCALE 1:50 1:100

SIZE A1 A3

JOB NO. 202208

STAGE PLANNING

DWG NO. 202208.P.5101

REVISION 0

DATE 02 JUNE 2022

DRAWN NL

CHECKED MM

COPYRIGHT © LAF Architects Ltd
THIS DRAWING WHICH IS THE PROPERTY
OF LAF Architects Ltd IS THE SUBJECT
OF INTELLECTUAL PROPERTY RIGHTS
INCLUDING COPYRIGHT AND DESIGN RIGHTS
AND SHALL NOT BE REPRODUCED, LOANED,
COPIED OR SUBMITTED TO ANY OTHER PARTY

LAF Architects Ltd
1, MANOR DRIVE LONDON N20 0DZ
ph. 020 8361 1619 mob. 078 2583 4596
practices@laf-architects.co.uk
LIMITED COMPANY NO. 11895527
REGISTERED IN ENGLAND & WALES