




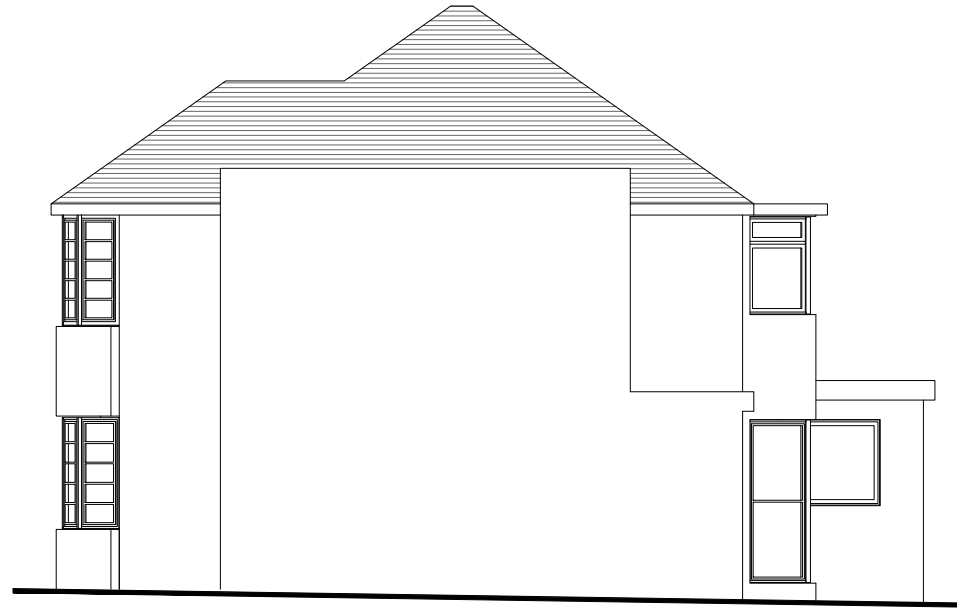


**EXISTING
REAR ELEVATION**
SCALE 1:50

 


**EXISTING
FLANK ELEVATION**
SCALE 1:50

 

**EXISTING
FLANK ELEVATION**
SCALE 1:50

 

**EXISTING
FRONT ELEVATION**
SCALE 1:50

 

NO. DR. INFO

DATE

REVISION

PROJECT

64. FRANKLYN GARDENS

EDGWARE

HAB BRZ

CLIENT

MR. T. GROSSKOPF

64. FRANKLYN GARDENS

EDGWARE, HAB BRZ

DRAWING TITLE

EXISTING

ELEVATIONS

SCALE

1:50 1:100

SIZE

A1 A3

JOB NO.

202208

STAGE

PLANNING

DWG NO.

202208.P.5301

REVISION

0

DATE

02 JUNE 2022

DRAWN

NL

CHECKED

MM

COPYRIGHT © LAF Architects Ltd
THIS DRAWING WHICH IS THE PROPERTY
OF LAF Architects Ltd IS THE SUBJECT
OF INTELLECTUAL PROPERTY RIGHTS
INCLUDING COPYRIGHT AND DESIGN RIGHTS
AND SHALL NOT BE REPRODUCED, LOANED,
COPIED OR SUBMITTED TO ANY OTHER PARTY

LAF Architects Ltd
1, MANOR DRIVE · LONDON · N20 0JZ
ph. 020 8361 1619 · mob. 078 2583 4596
practice@LAF-Architects.co.uk
LIMITED COMPANY NO 11895527
REGISTERED IN ENGLAND & WALES

