




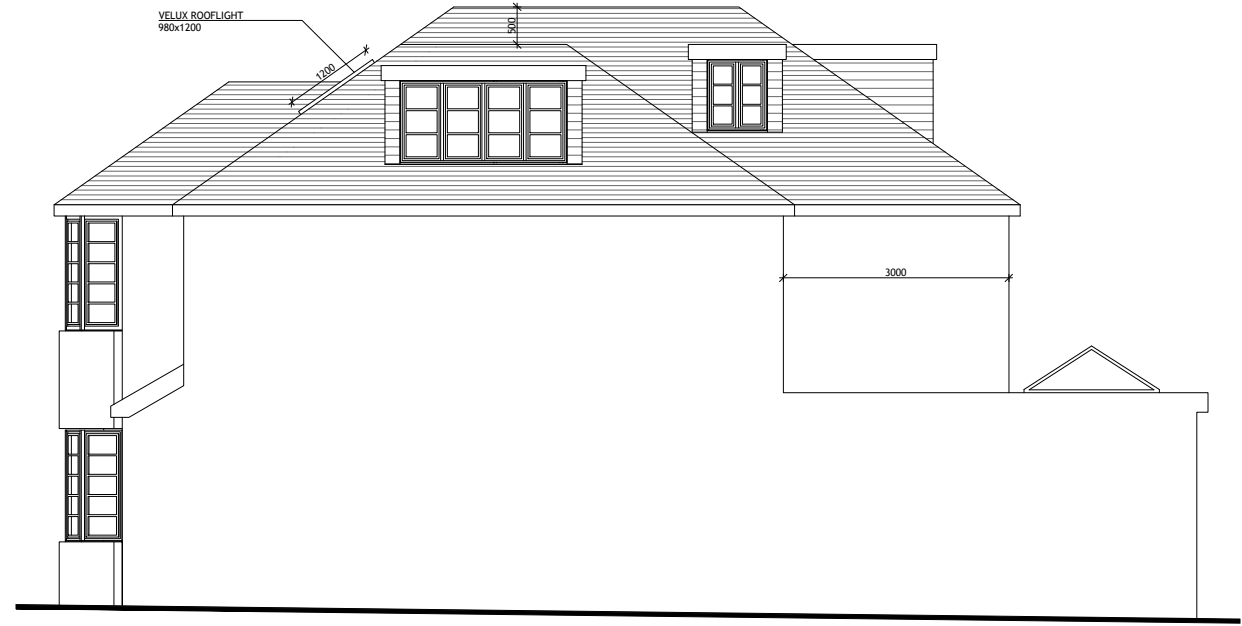


**PROPOSED
REAR ELEVATION**
SCALE 1:50

 


**PROPOSED
FLANK ELEVATION**
SCALE 1:50

 

**PROPOSED
FLANK ELEVATION**
SCALE 1:50

 

**PROPOSED
FRONT ELEVATION**
SCALE 1:50

 

| NO. | DR. | INFO |
|----------------------|---------------|-------|
| | | |
| | | |
| PROJECT | | |
| 64. FRANKLYN GARDENS | | |
| EDGWARE, H&B BRZ | | |
| CLIENT | | |
| MR. T. GROSSKOPF | | |
| 64. FRANKLYN GARDENS | | |
| EDGWARE, H&B BRZ | | |
| DRAWING TITLE | | |
| PROPOSED ELEVATIONS | | |
| SCALE | 1:50 | 1:100 |
| SIZE | A1 | A3 |
| JOB NO. | 202208 | |
| STAGE | PLANNING | |
| DWG NO. | 202208.P.5302 | |
| REVISION | 0 | |
| DATE | 02 JUNE 2022 | |
| DRAWN | NL | |
| CHECKED | MM | |

COPYRIGHT © LAF Architects Ltd
 THIS DRAWING WHICH IS THE PROPERTY
 OF LAF Architects Ltd IS THE SUBJECT
 OF INTELLECTUAL PROPERTY RIGHTS
 INCLUDING COPYRIGHT AND DESIGN RIGHTS
 AND SHALL NOT BE REPRODUCED, LOANED,
 COPIED OR SUBMITTED TO ANY OTHER PARTY