

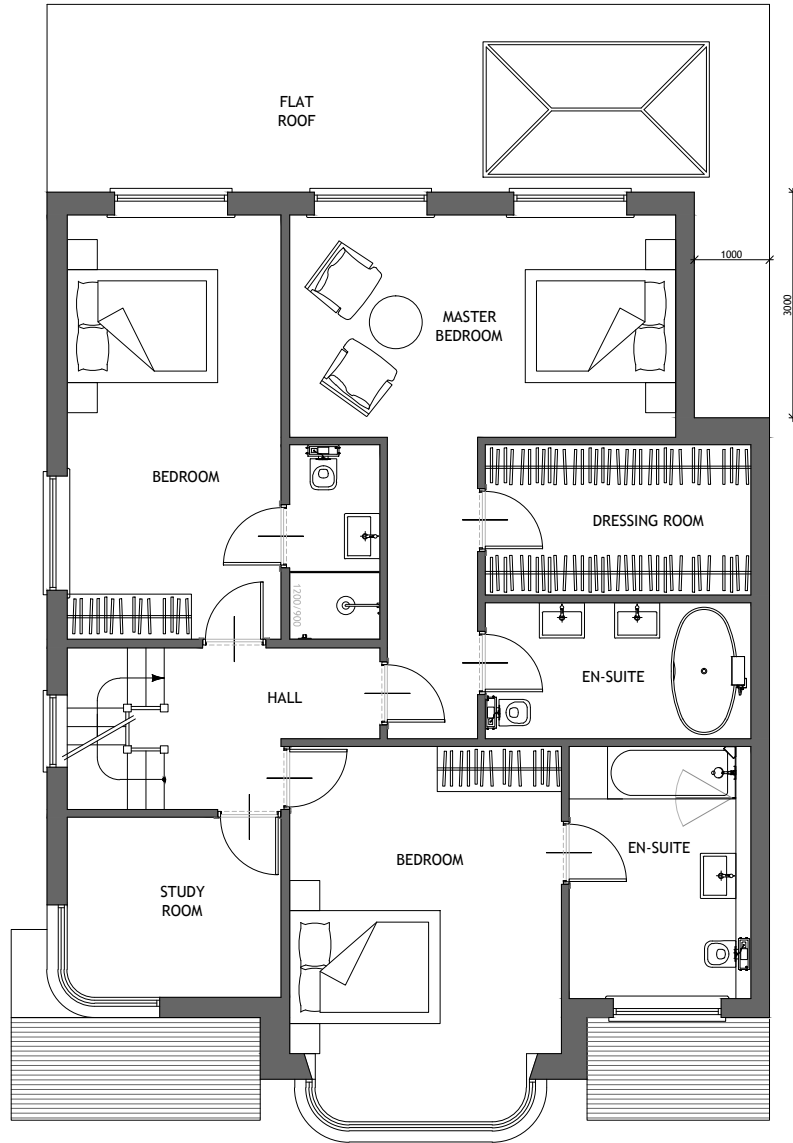
 




**PROPOSED**  
GROUND FLOOR PLAN  
SCALE 1:50

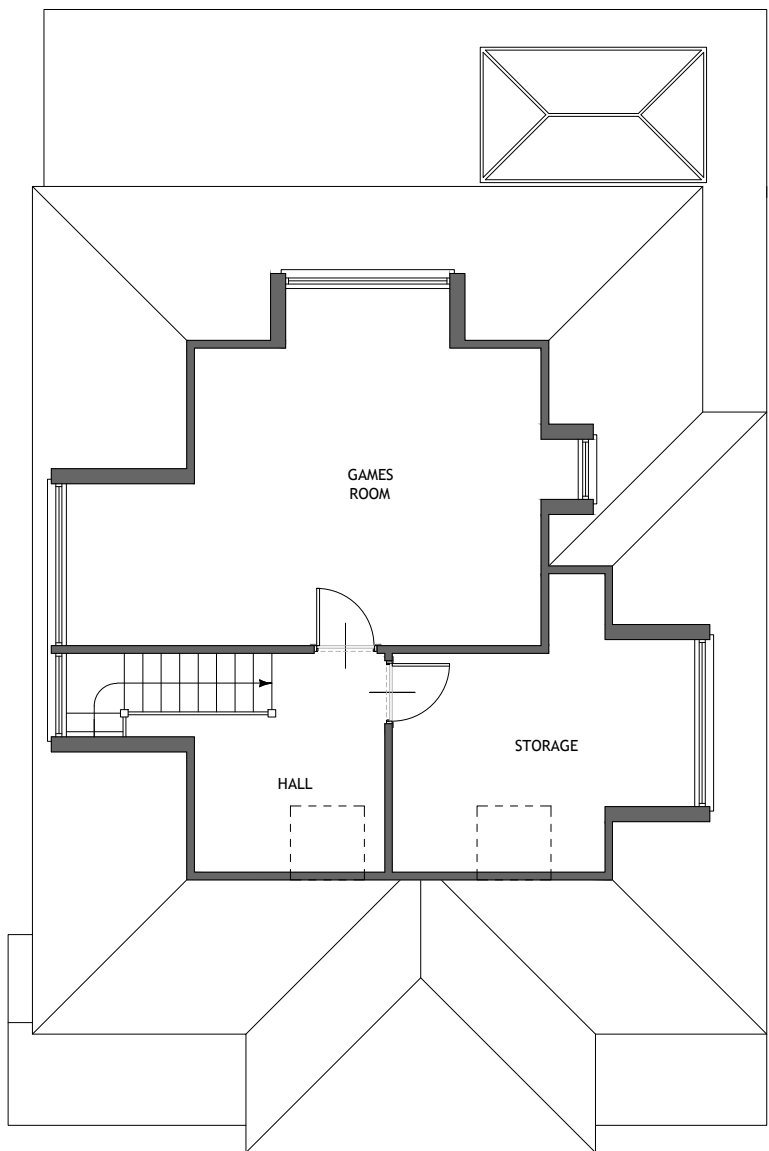


**PROPOSED**  
FIRST FLOOR PLAN  
SCALE 1:50

 

**PROPOSED**  
ROOF PLAN  
SCALE 1:50

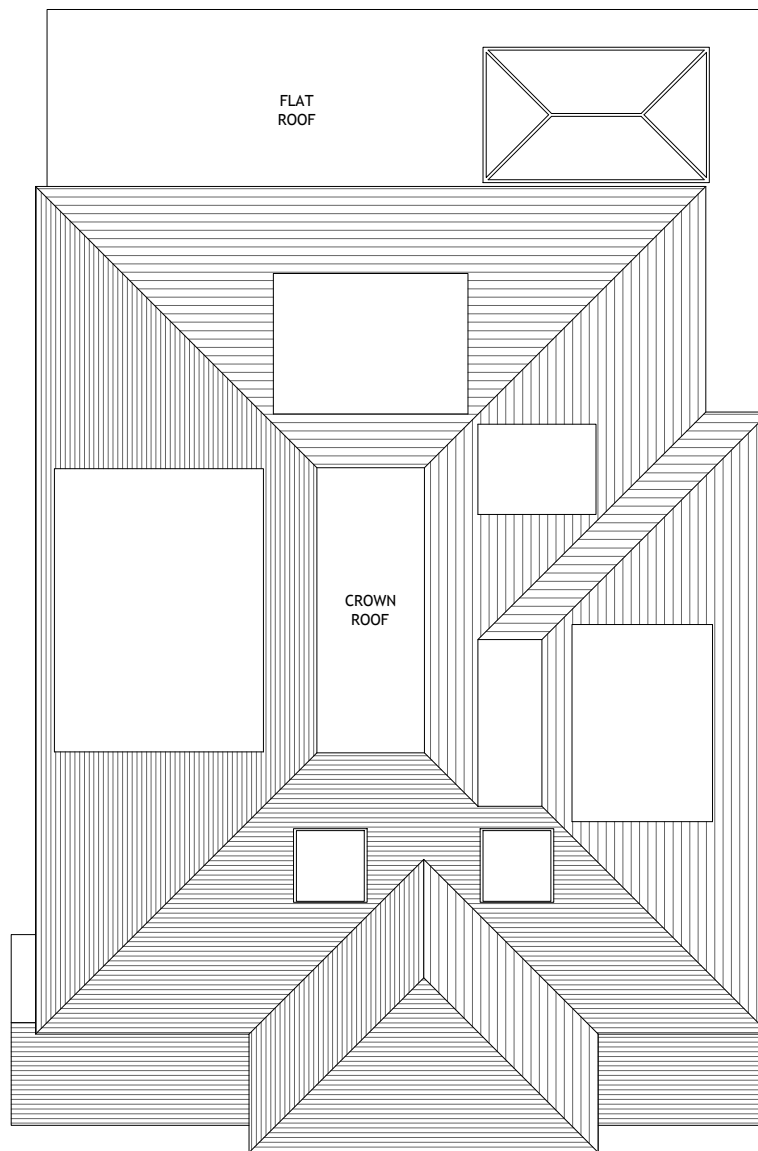 

**PROPOSED**  
ROOF PLAN  
SCALE 1:50

 

NO.	DR.	INFO

PROJECT  
64, FRANCKLYN GARDENS  
EDGWARE  
H4 8RZ

CLIENT  
MR T. GROSSKOPF  
64, FRANCKLYN GARDENS  
EDGWARE, H4 8RZ

DRAWING TITLE  
PROPOSED  
FLOOR PLANS

SCALE 1:50 1:100  
SIZE A1 A3  
JOB NO. 202208  
STAGE PLANNING  
DWG NO. 202208.P.5102  
REVISION 0  
DATE 02 JUNE 2022

DRAWN NL  
CHECKED MM

COPYRIGHT © LAF Architects Ltd  
THIS DRAWING WHICH IS THE PROPERTY  
OF LAF Architects Ltd IS THE SUBJECT  
OF INTELLECTUAL PROPERTY RIGHTS  
INCLUDING COPYRIGHT AND DESIGN RIGHTS  
AND SHALL NOT BE REPRODUCED, LOANED,  
COPIED OR SUBMITTED TO ANY OTHER PARTY

LAF Architects Ltd  
1, MANOR DRIVE LONDON N20 0DZ  
ph. 020 8361 1619 mob. 078 2583 4596  
practices@laf-architects.co.uk  
LIMITED COMPANY NO: 11895527  
REGISTERED IN ENGLAND & WALES

