



EXISTING SIDE ELEVATION

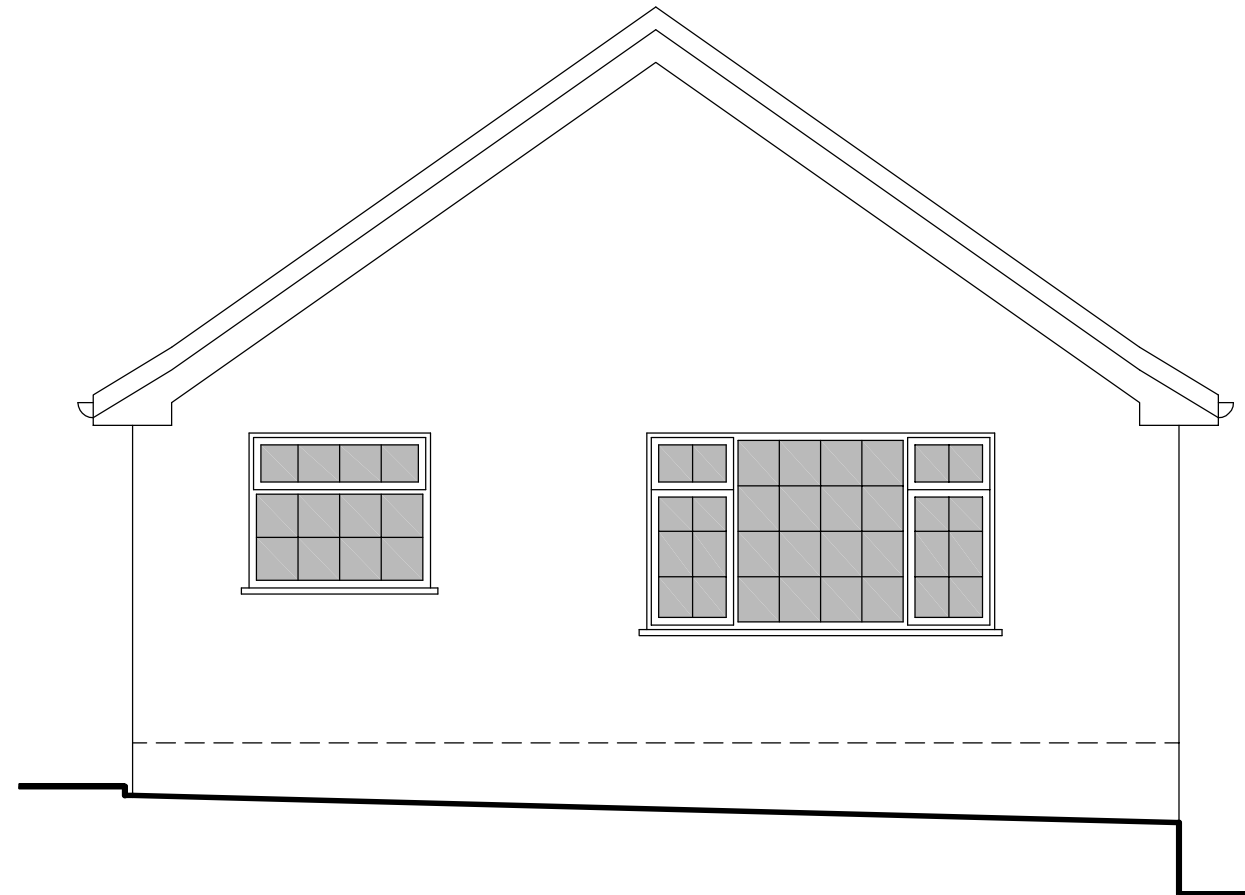

EXISTING FRONT ELEVATION

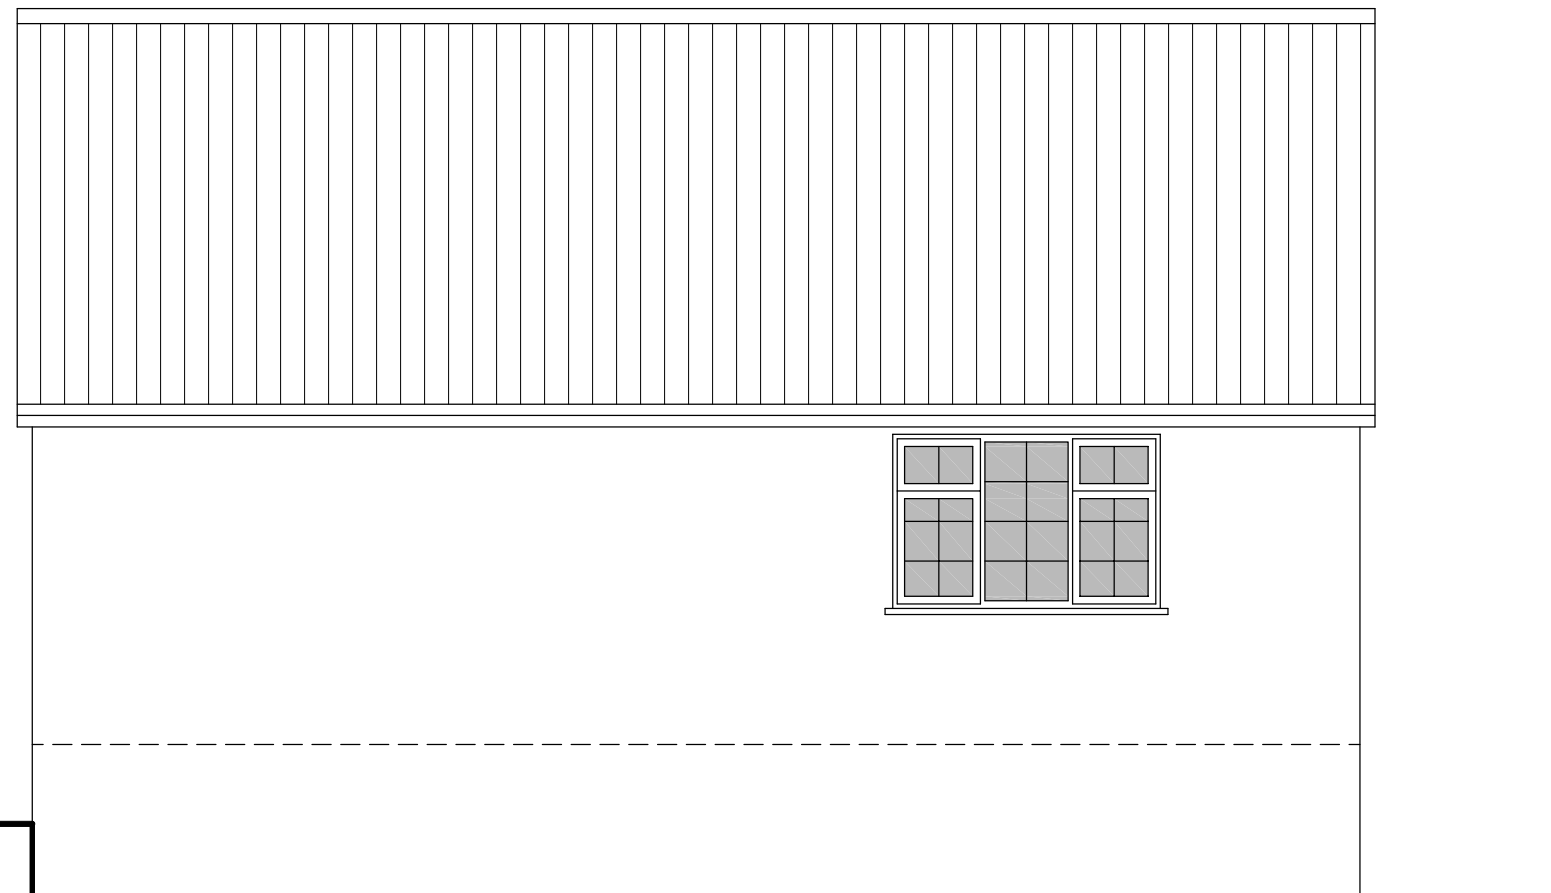

EXISTING SIDE ELEVATION

Copyright

Revisions	

Note: All dimensions to be checked on site and any discrepancies to be reported to [arc design solutions](mailto:ask@designbyarc.co.uk) prior to the commencing of work on site.



**architectural
design solutions**

E-mail: ask@designbyarc.co.uk
01246 200 468 / 07813 924 774
www.designbyarc.co.uk

Client
MRS A MARIS

Job Title
PROPOSED FRONT EXTENSION:
26A VICTORIA STREET NORTH
OLD WHITTINGTON
CHESTERFIELD
S41 9DW

Drawing Title
EXISTING ELEVATIONS

Scale 1:50 @ A3

Date October 2023	Status Planning
----------------------	--------------------

Drg. No. 2023-283-03	Rev. P01
-------------------------	-------------