



PROPOSED SIDE ELEVATION

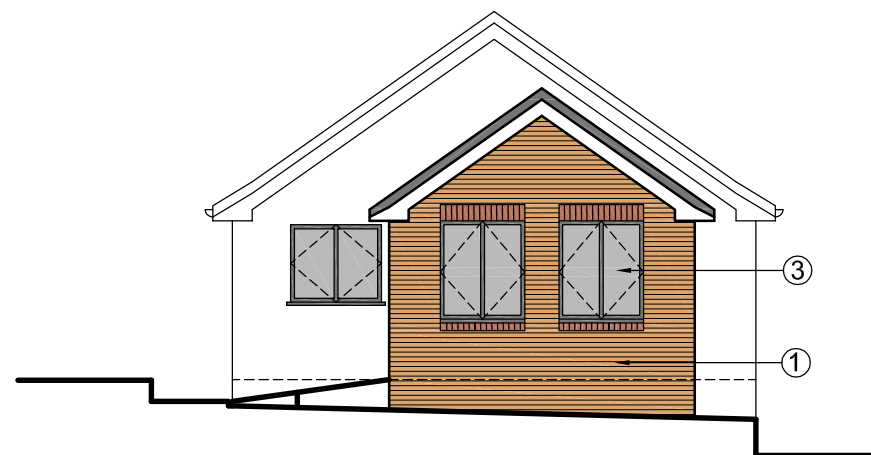

PROPOSED FRONT ELEVATION

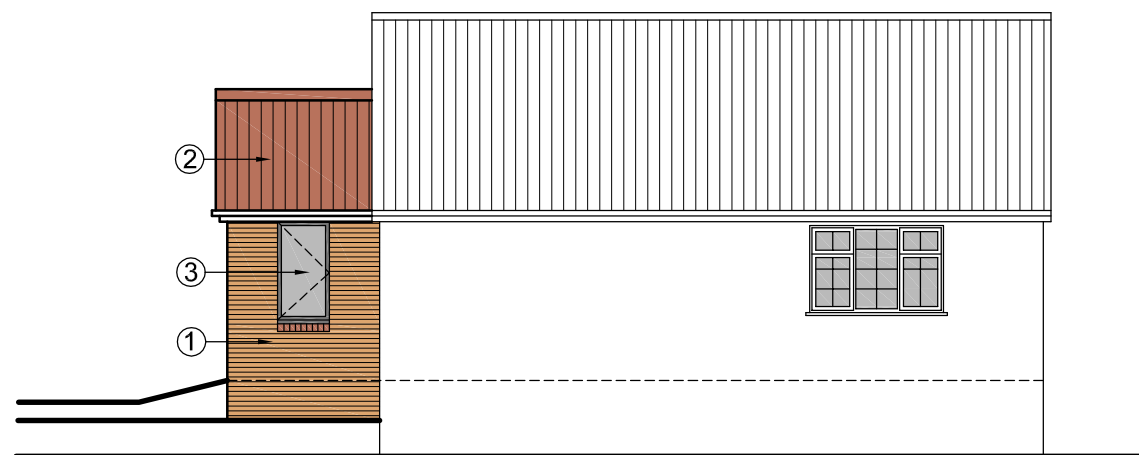

PROPOSED SIDE ELEVATION

PROPOSED MATERIALS

- ① Brickwork to match existing
- ② Roof tiles to match existing
- ③ UPVC windows
- ④ Composite door

Copyright

Revisions	

Note: All dimensions to be checked on site and any discrepancies to be reported to [arc design solutions](mailto:ask@designbyarc.co.uk) prior to the commencing of work on site.

arc architectural design solutions
 E-mail: ask@designbyarc.co.uk
 01246 200 468 / 07813 924 774
www.designbyarc.co.uk

Client
 MRS A MARIS

Job Title
 PROPOSED FRONT EXTENSION:
 26A VICTORIA STREET NORTH
 OLD WHITTINGTON
 CHESTERFIELD
 S41 9DW

Drawing Title
 PROPOSED ELEVATIONS

Scale 1:100 @ A3

Date October 2023 Status Planning

Drg. No. 2023-283-05	Rev. P01
-------------------------	-------------