



# DOWNTAKINGS

01 Plan 1:75  
DT(--)-001 Downtakings Ground floor plan

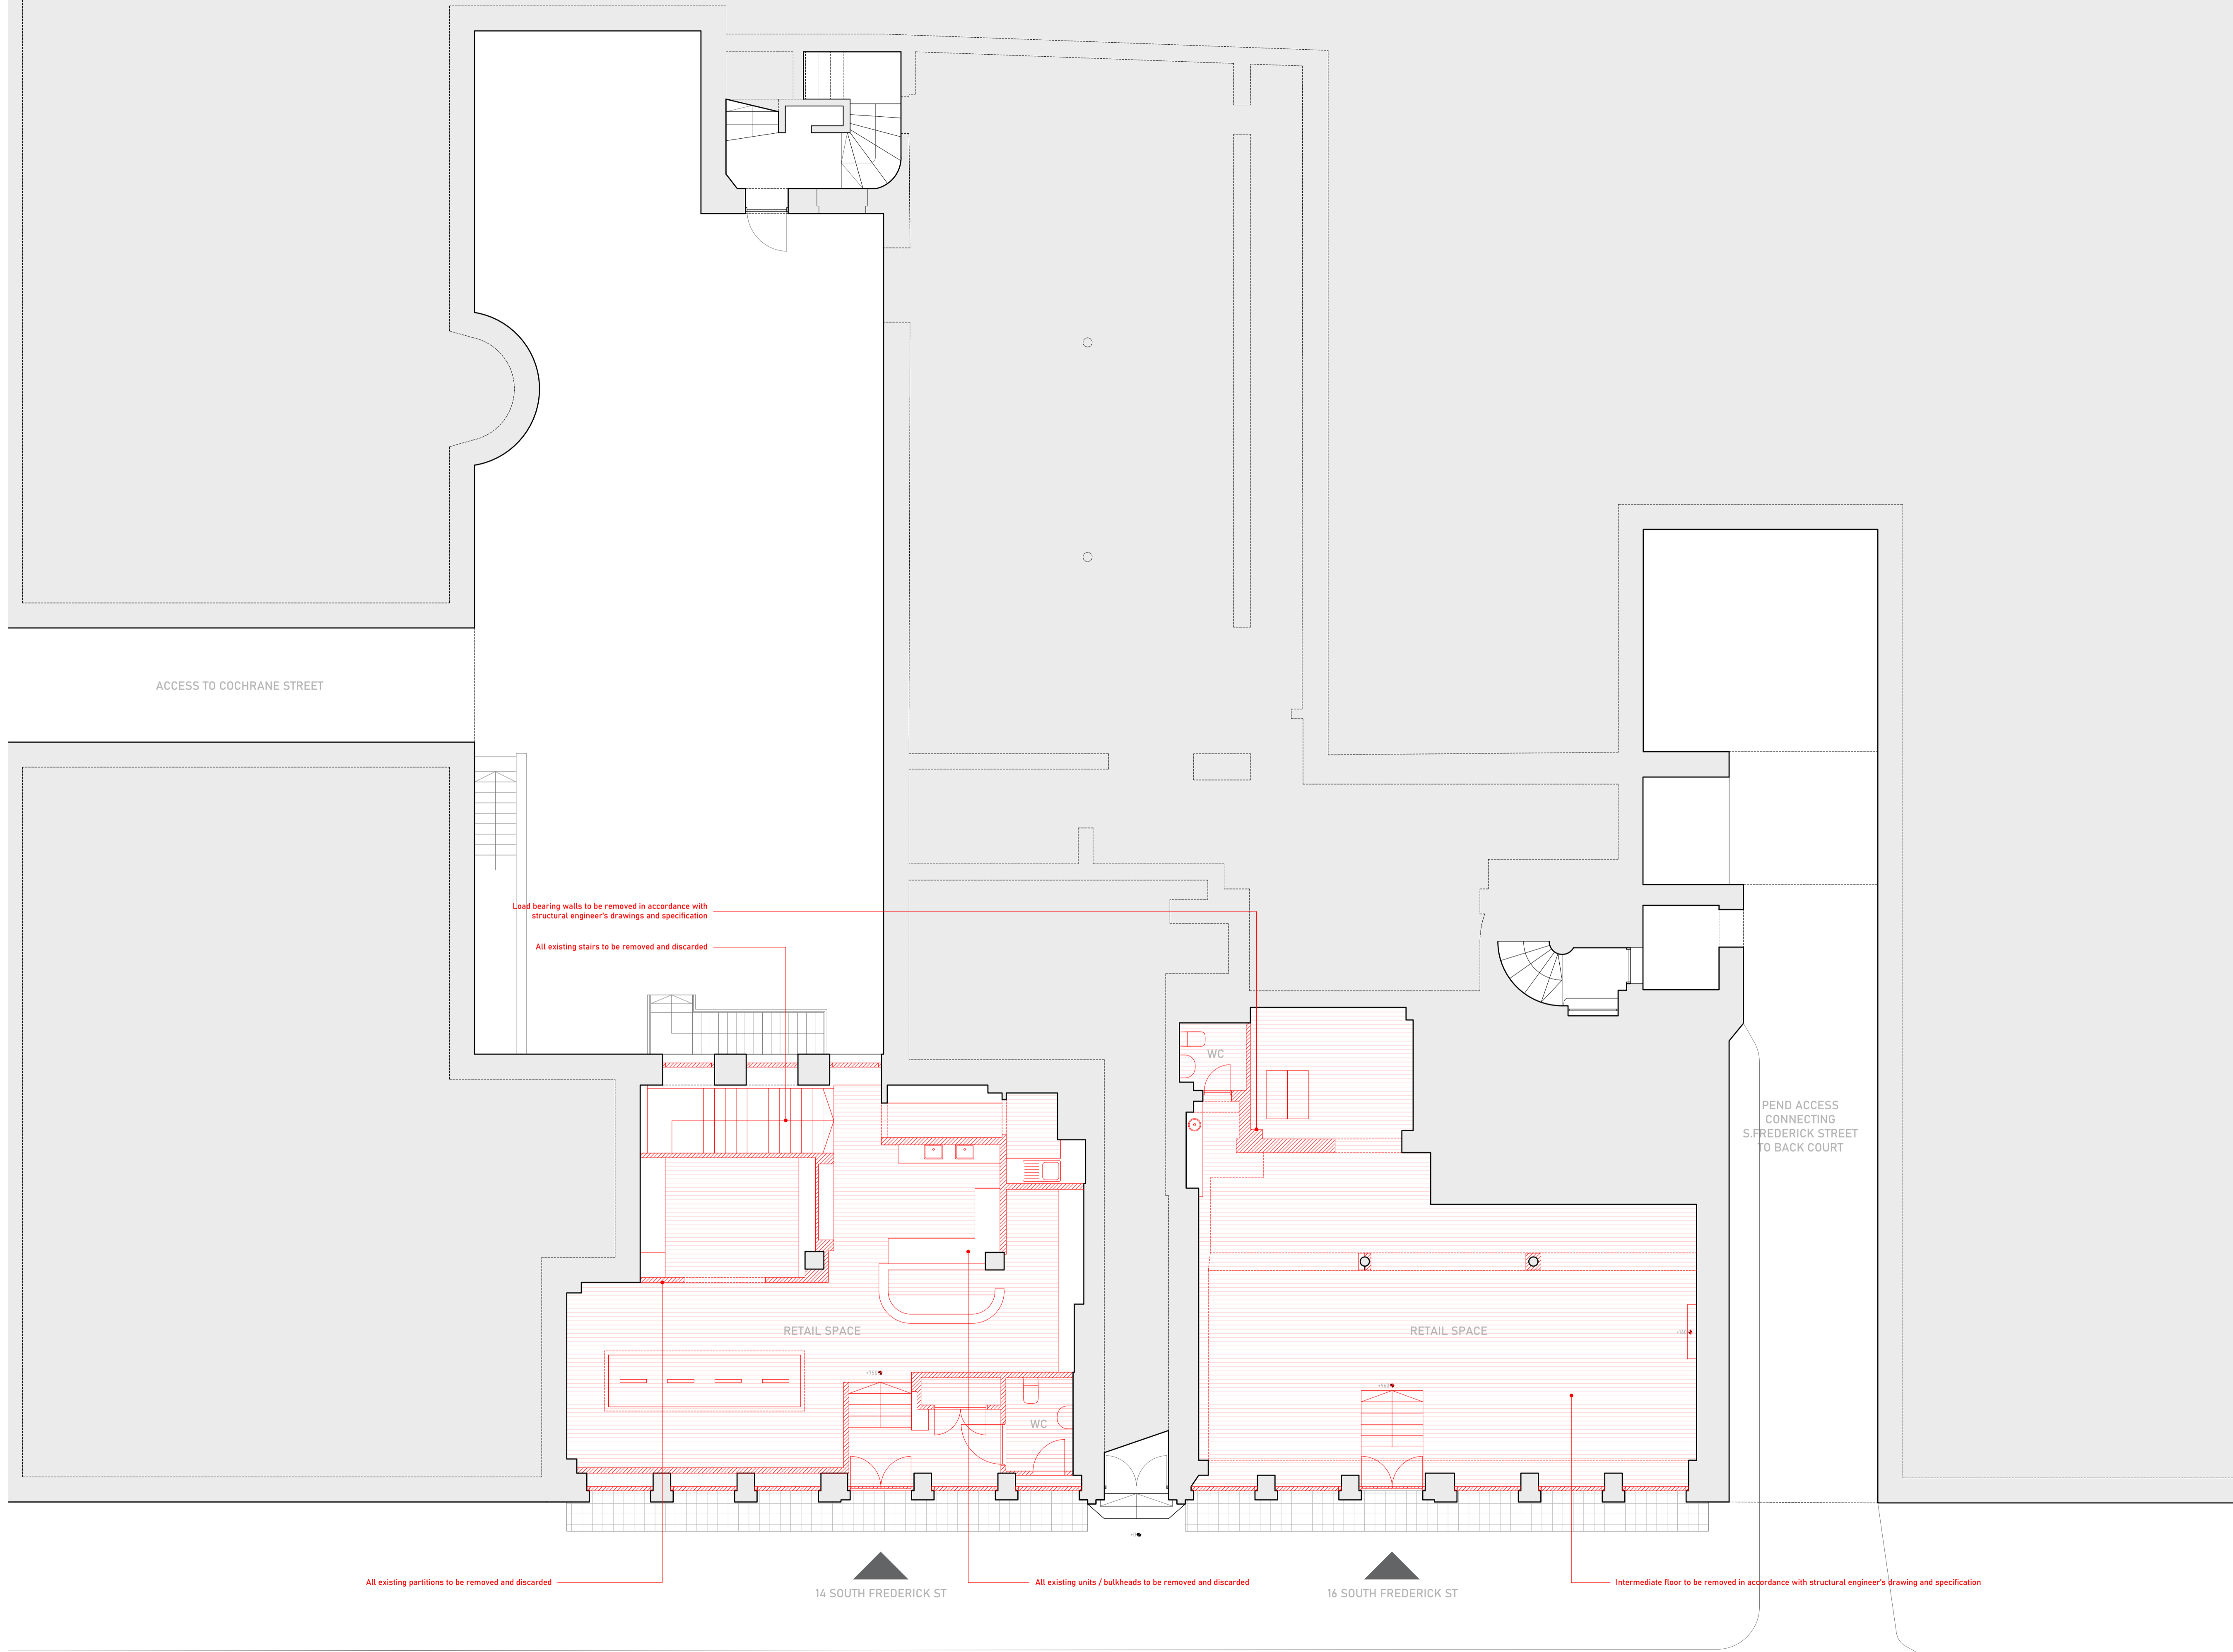

General notes  
All dimensions to be checked on site. Do not scale from drawings. Only written dimensions to be respected. Errors to be reported immediately to the architect. To be read in conjunction with all relevant drawings and specifications. All existing site, tree and building information has been compiled from different sources. Dimensions to be verified before proceeding with work. Any areas indicated are approximate and indicative only. © Marini O'Shea Limited

Rev.	Date	Description	Initial
------	------	-------------	---------

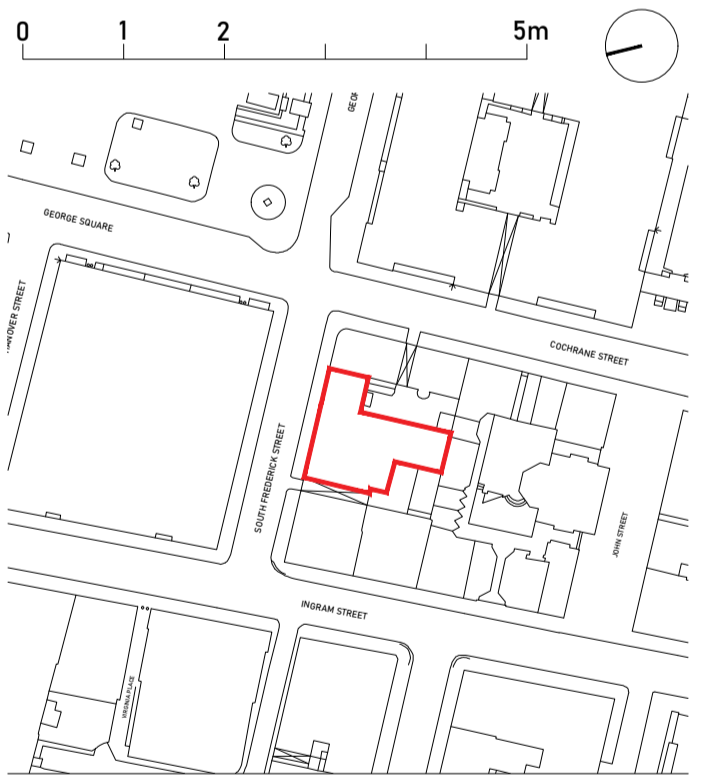

Marini O'Shea architects



studio@marinioshea.com  
+44 (0) 141 328 1323  
www.marinioshea.com

Drawing name: Downtakings ground floor plan  
Drawing number: DT(--)-001

Date: 08.2023  
Scale: 1:75 @ A1  
Status: Planning  
Revision: --

Project: 14-16 South Frederick Street Glasgow G1 1HJ  
Project number: 165

Client: Carhartt WIP