
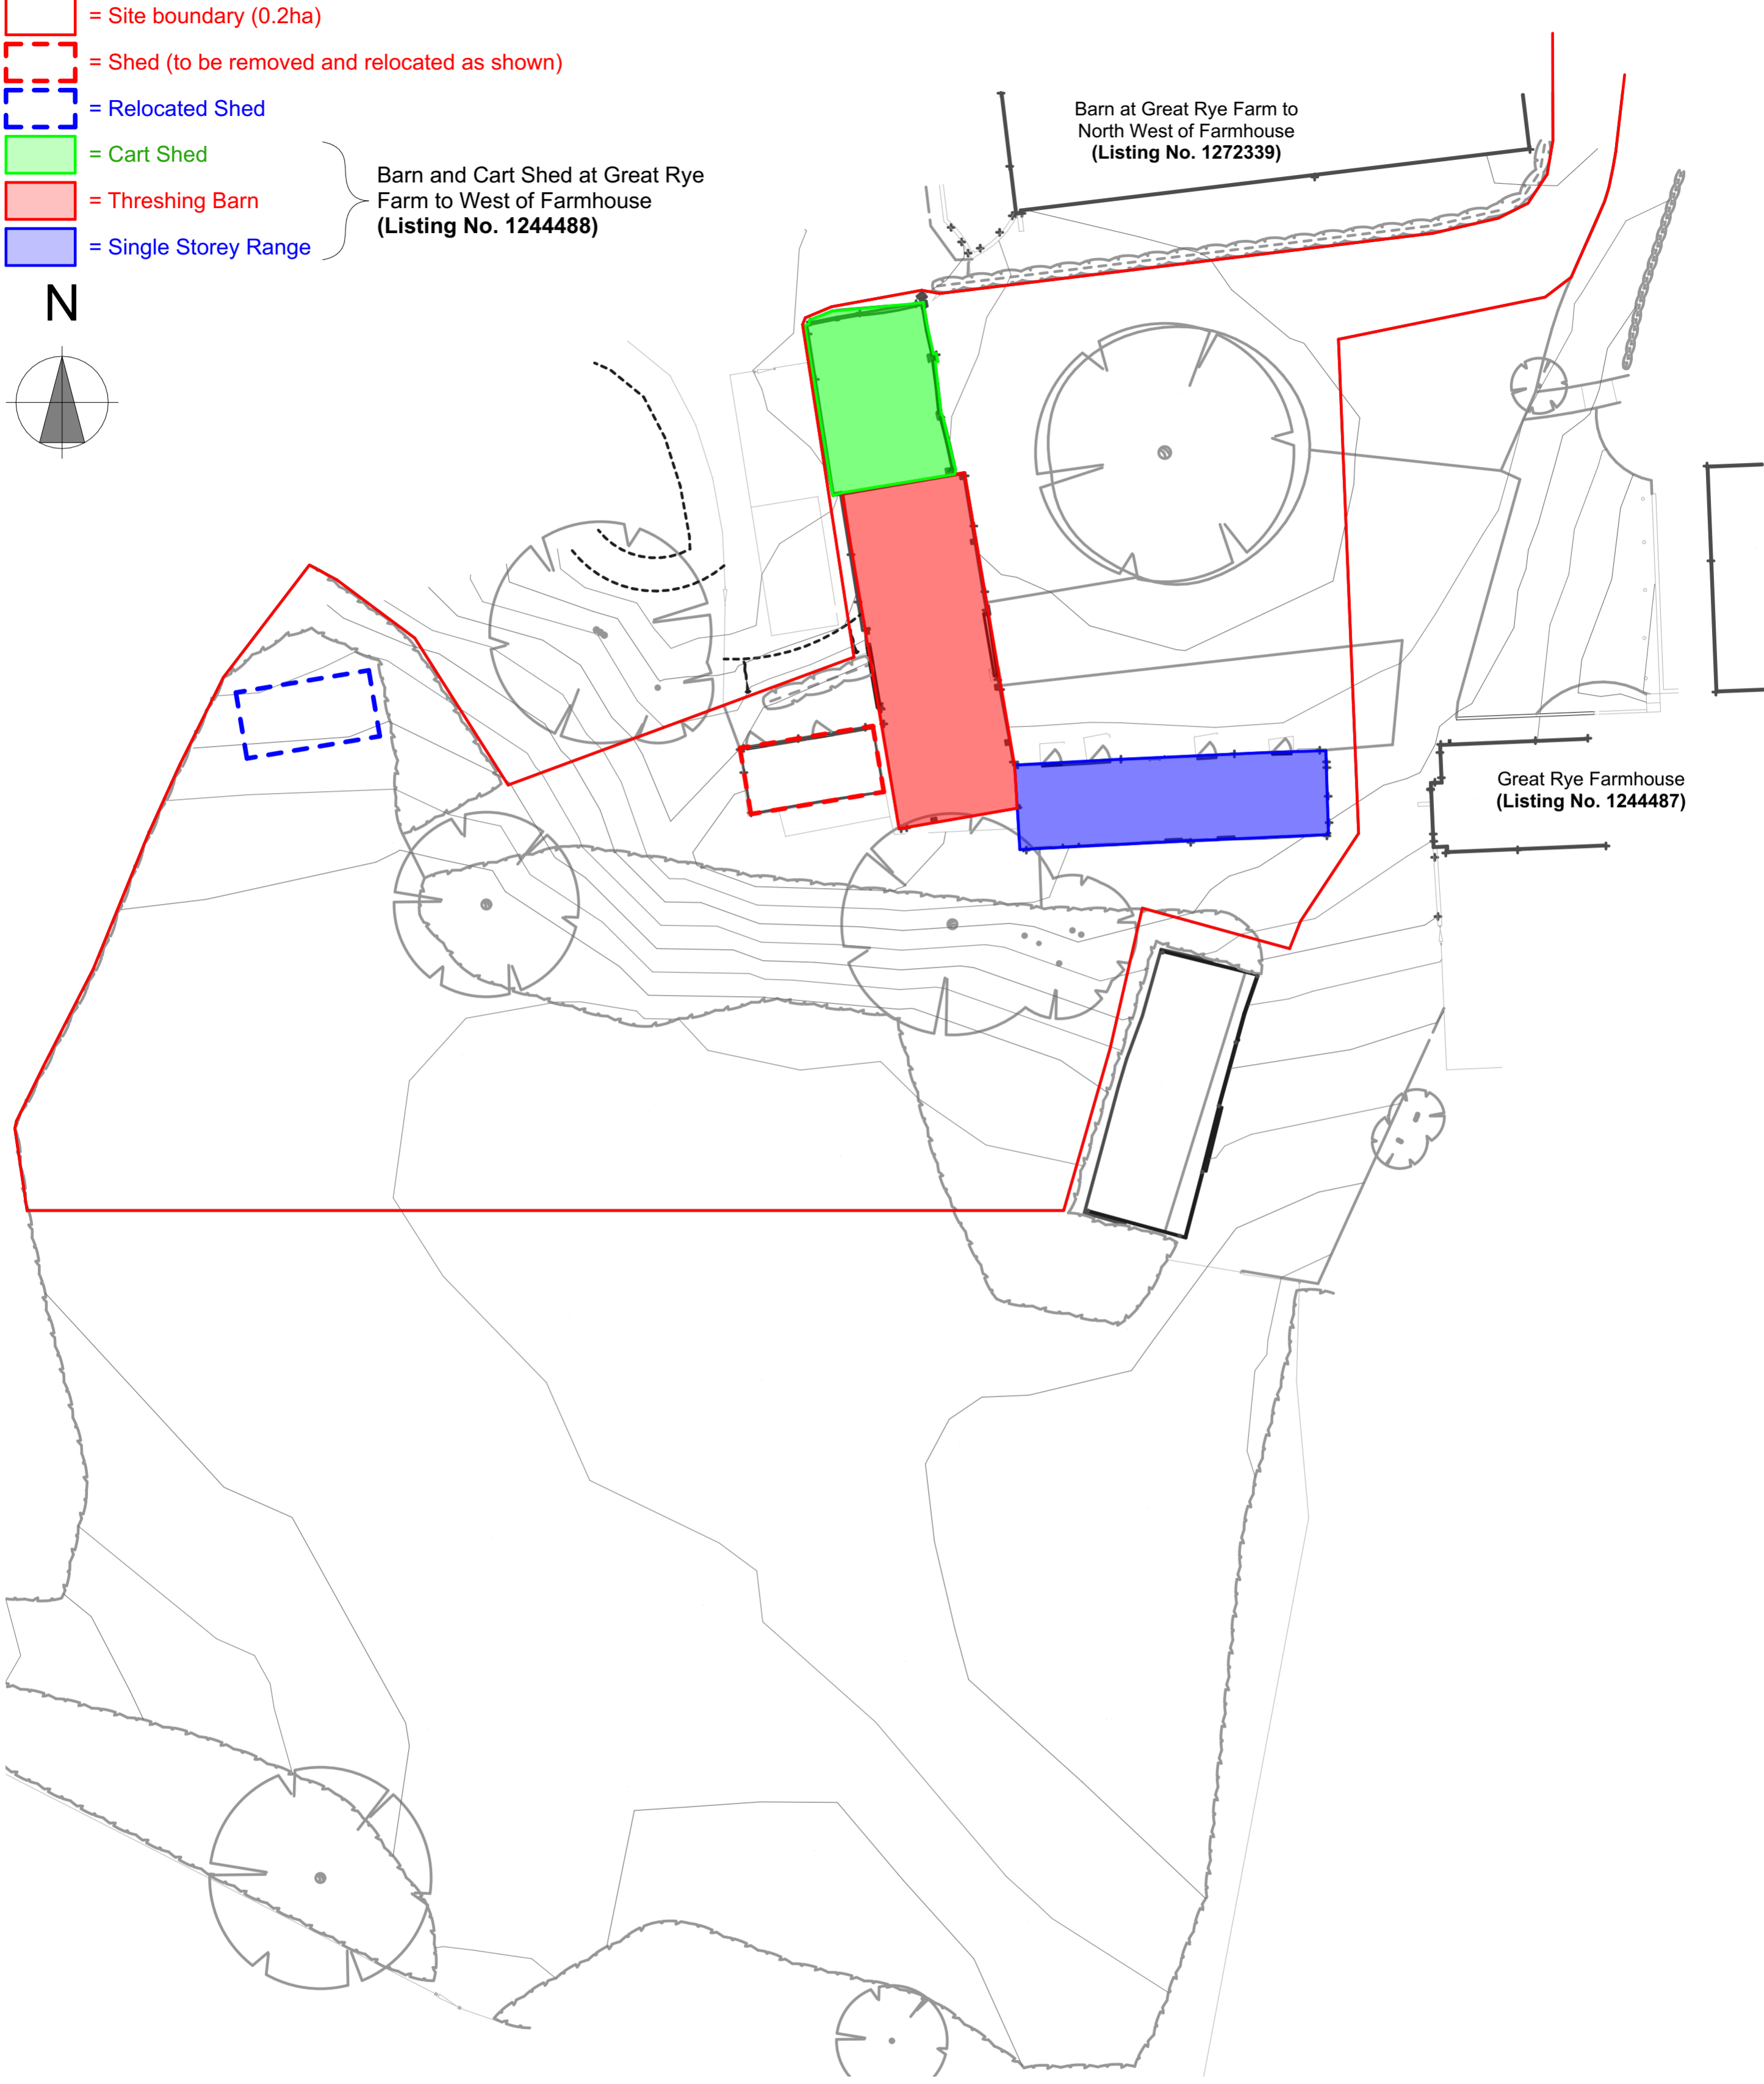


- = Site boundary (0.2ha)
- = Shed (to be removed and relocated as shown)
- = Relocated Shed
- = Cart Shed
- = Threshing Barn
- = Single Storey Range


Barn and Cart Shed at Great Rye Farm to West of Farmhouse (Listing No. 1244488)

Barn at Great Rye Farm to North West of Farmhouse (Listing No. 1272339)

Great Rye Farmhouse (Listing No. 1244487)

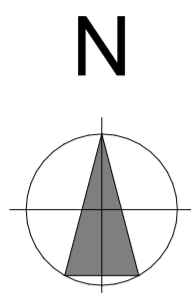

Existing Site Plan 1:250

 

Drawing Numbers	Drawing Status
SK Sketch Scheme	Comment
P Planning	Information
A-0 General	Sketch
A-1 Plans	Planning
A-2 Elevations	Tender
A-3 Sections	Building Regs
A-4 Large scale	Construction
A-5 Details	As Built
A-6 Schedules	
A-7 Interior design	

- This drawing must not be used for construction or installation purposes unless stated.
- Do not scale from this drawing except for planning and building regulations.
- All dimensions must be verified on site and confirmed in writing by the CA (or the Party responsible for coordination of the documents) before completing shop drawings and setting out the work, notwithstanding that a Drawing is issued for Construction.
- All setting out dimensions, grid lines, eastings, northings and levels are to be verified and confirmed in writing by the CA (or the Party responsible for coordination of the documents) before construction, notwithstanding that a Drawing is issued for Construction.
- This drawing is to be read in conjunction with other drawings, the technical specification and associated schedules prepared by Stedman Blower.
- This drawing is to be read in conjunction with other architectural and engineering drawings associated with this project by other parties.

Rev.	ChID	Description	Date

Client
Mr & Mrs Wooldridge

Job Title
Great Rye Farm
Farnham Road
Hook
Hampshire
RG29 1HT

Copyright on this drawing is held by Stedman Blower

STEDMAN BLOWER

1895

6 The Square,
Liphook,
Hampshire, GU30 7AH

01428 581 800
info@stedmanblower.uk
www.stedmanblower.uk

Drawing Title	
Existing Site Plan	
Drawing Status	
Pre-App	
Architect	Technician
DB	JS
Original Size	Date
A2	Sept 2023
Drawing Number	Revision
5720 - BA - P/03	

Microsoft - StedmanBlower - BIMBAout Software as a Service\5720-Wooldridge\Great Rye Farm\5720-03.dwg