



Existing Roof Plan 1:100




Existing Ground Floor Plan 1:100

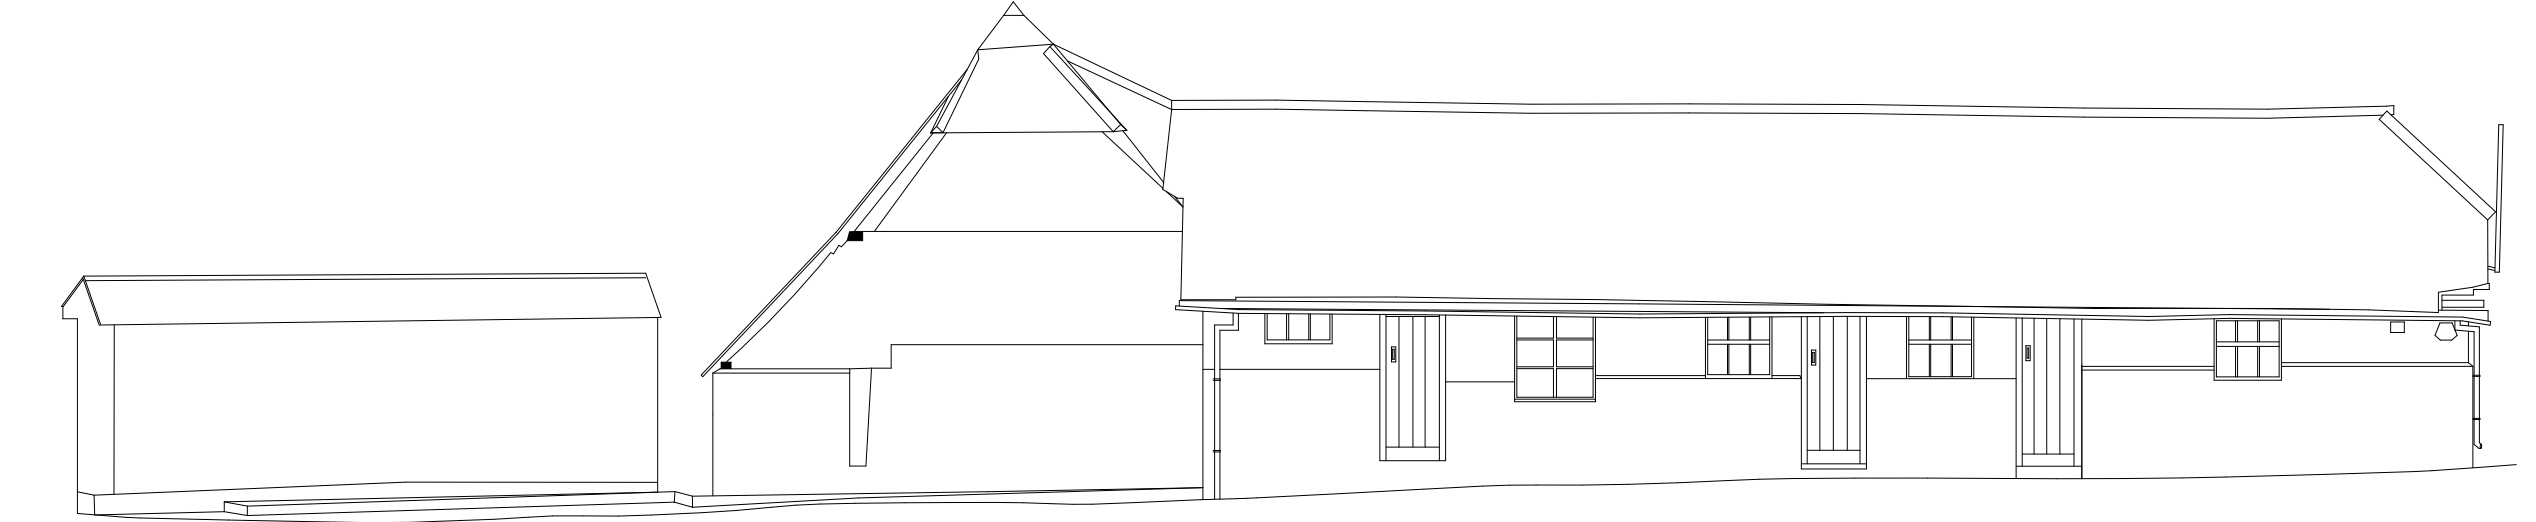


South Elevation

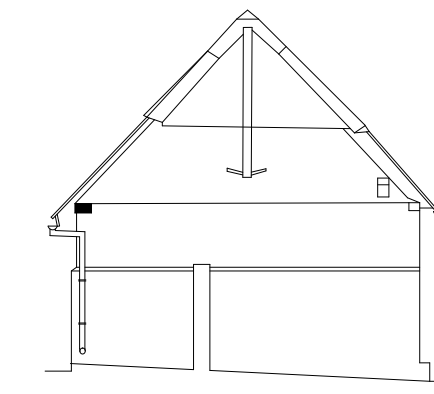


Range East Elevation

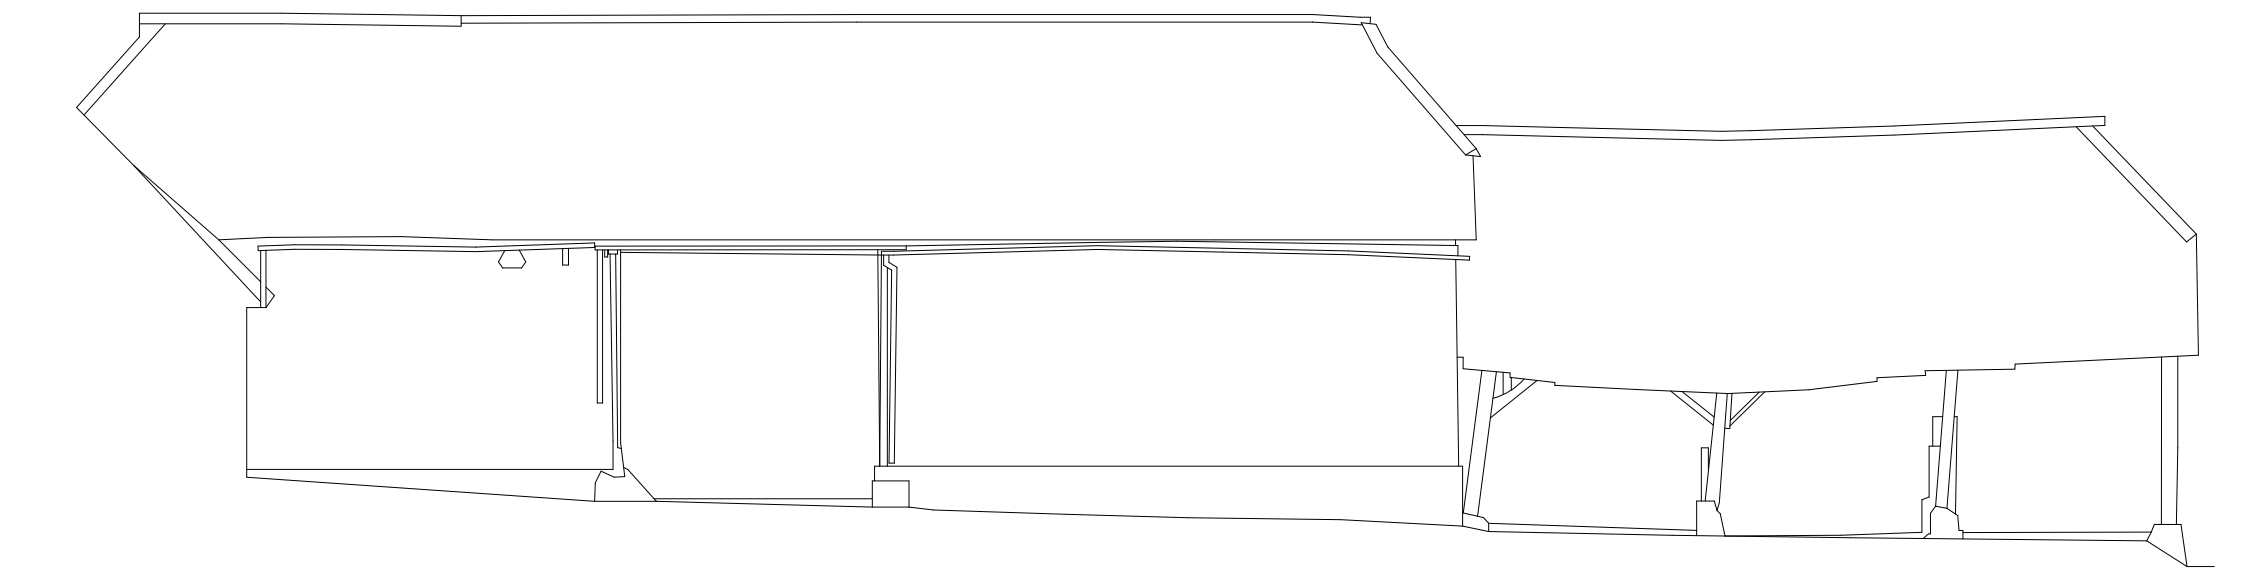


Threshing Barn East Elevation

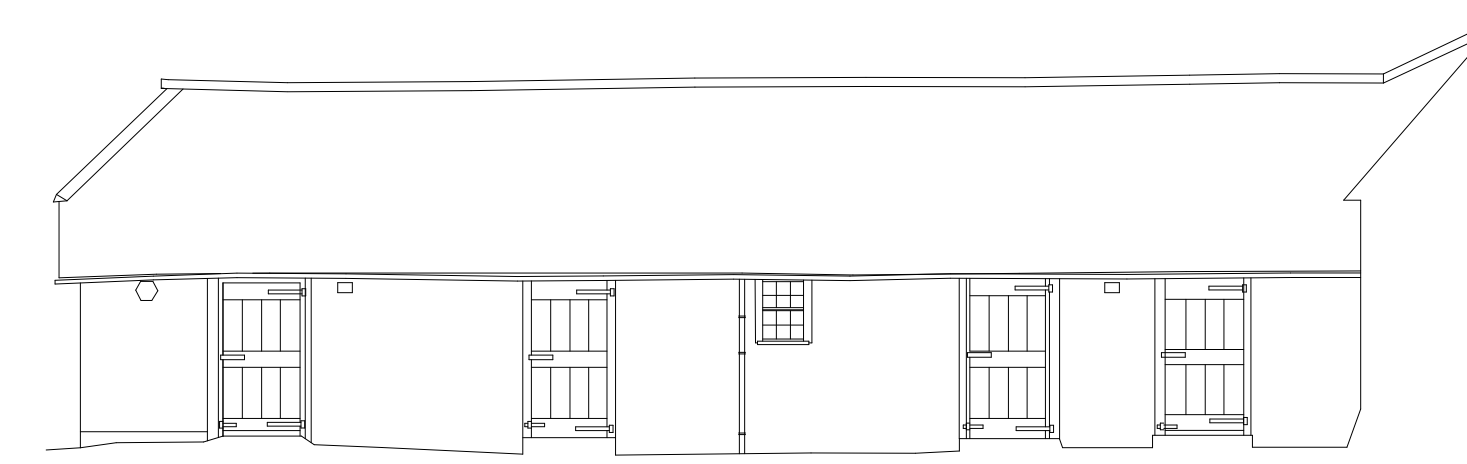

Range North Elevation

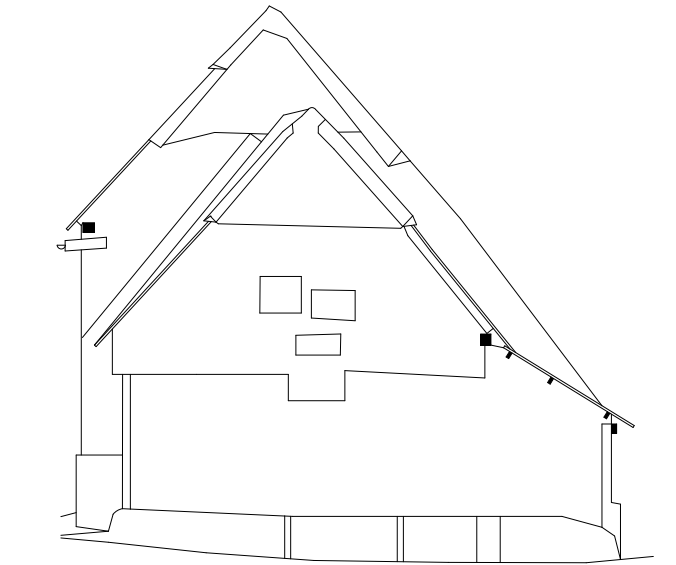


Cart Shed North Elevation

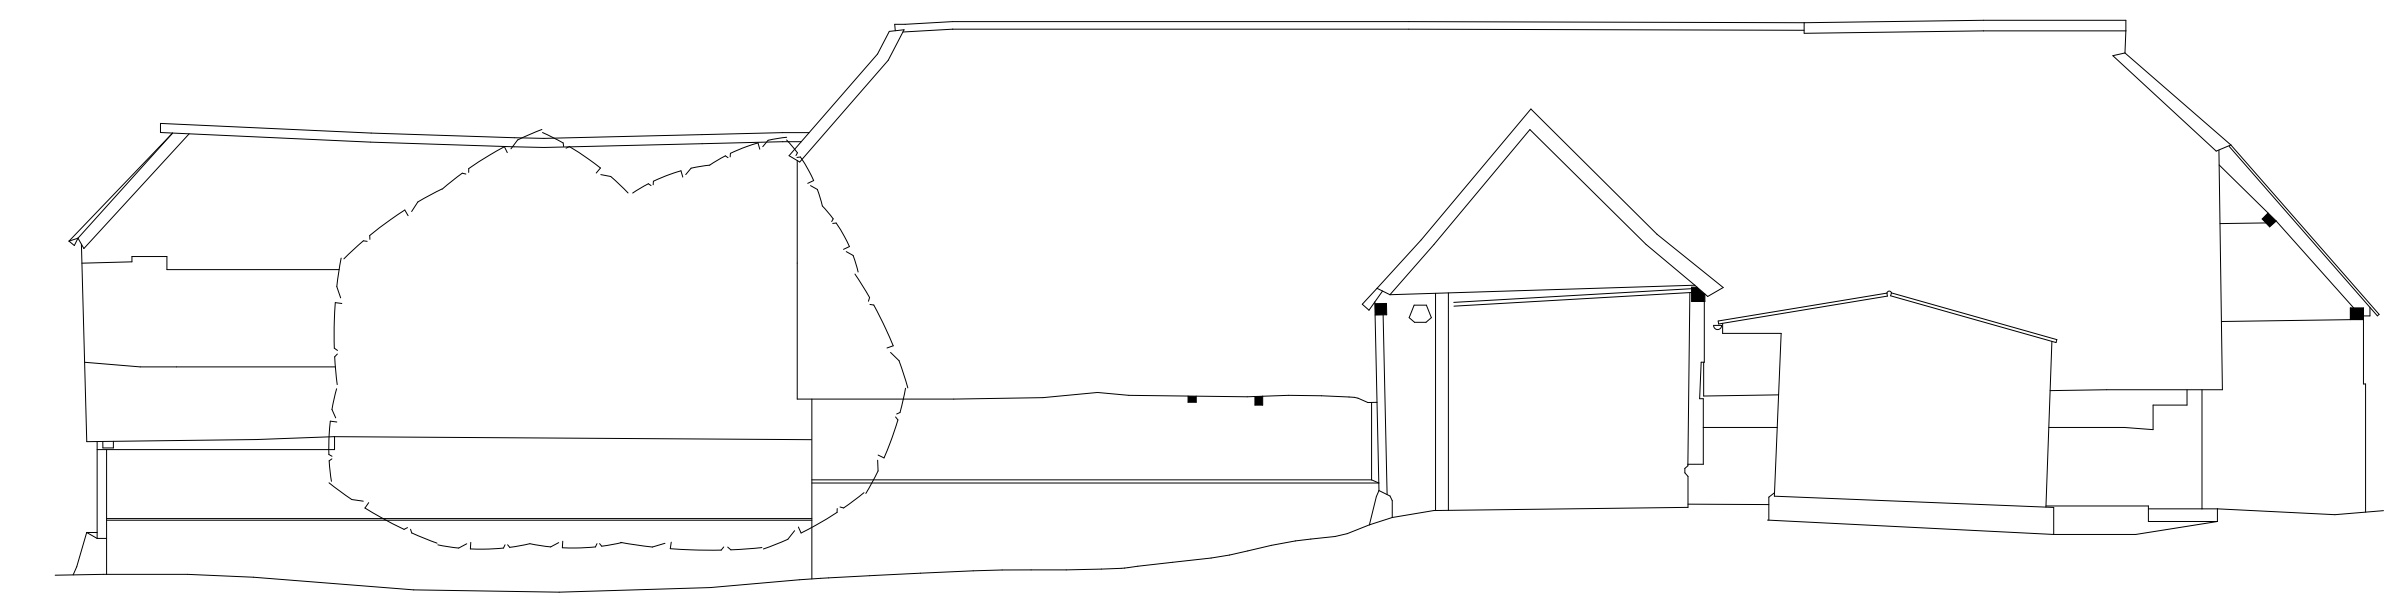


West Elevation


Existing Elevations 1:100

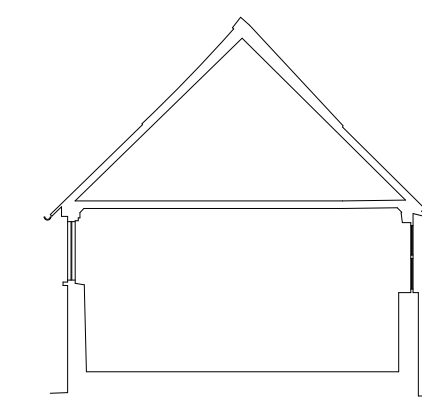


Section A

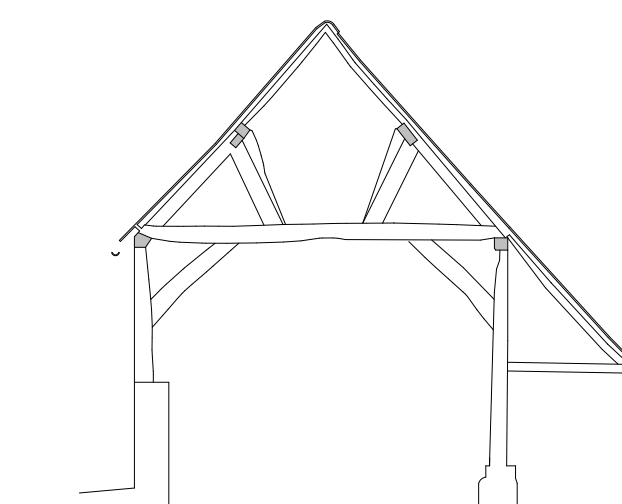


Section B

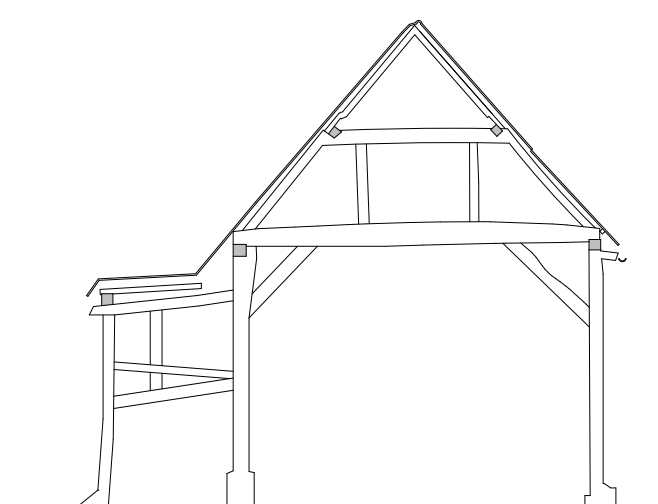


Section C

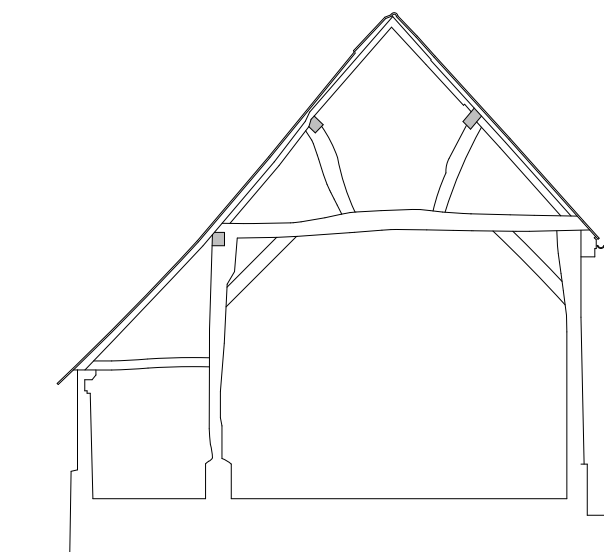

Section D

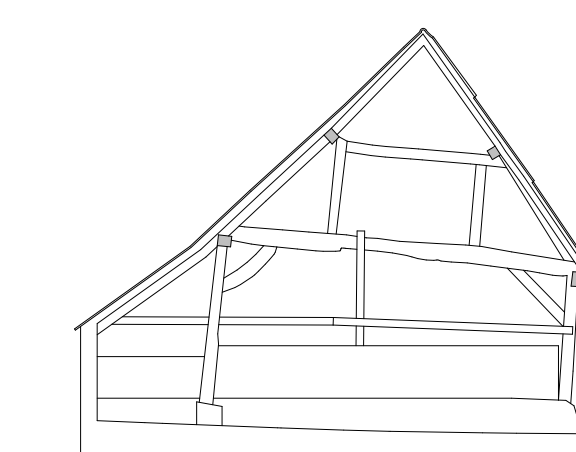

Section E

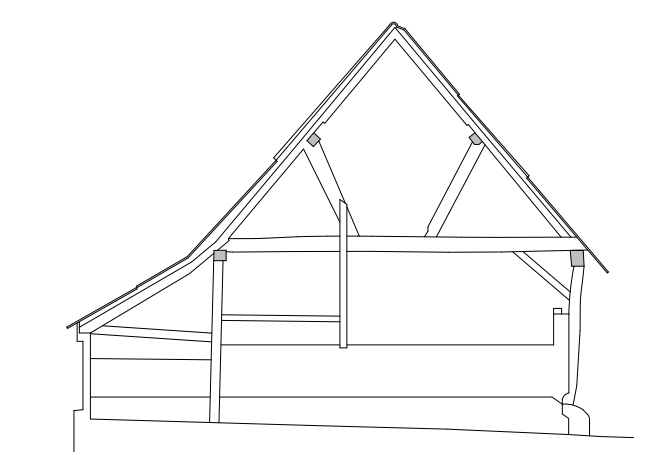

Section F

Existing Sections 1:100



Drawing Numbers	Drawing Status
SK Sketch Scheme	Comment
P Planning	Information
A-0 General	Sketch
A-1 Plans	Planning
A-2 Elevations	Tender
A-3 Sections	Building Regulations
A-4 Large scale	Construction
A-5 Details	As Built
A-6 Schedules	
A-7 Interior design	

Rev	CHD	Description	Date

[Red dashed box] = Shed (to be removed and relocated as shown on site plan)

This drawing must not be used for construction or installation purposes unless stated.
 Do not scale from this drawing except for planning and building regulations.
 All dimensions must be verified on site and confirmed in writing by the CA or the Party responsible for coordinating the documents before commencing shop drawings and setting out the work, notwithstanding that a drawing is issued for construction.
 All setting out dimensions, grid lines, eastings, northings and levels are to be verified and confirmed in writing by the CA or the Party responsible for coordinating the documents before construction, notwithstanding that a drawing is issued for construction.
 This drawing is to be read in conjunction with other drawings, the technical specification and associated schedules prepared by Stedman Blower.
 The drawing is to be read in conjunction with other architectural and engineering drawings associated with this project by other parties.

Client
 Mr & Mrs Wooldridge
 Job Title
 Great Rye Farm
 Farmstead Road
 Hook
 Hampshire
 RG29 9HT

STEDMAN BLOWER

01428 581 800
 01428 581 801
Drawing Title	
Existing Plans, Elevations and Sections	
Drawing Status	
Pre-App	
Architect	JS
DB	
Original Size	
A3	
Date	Sept 2023
Revision	

Copyright on this drawing is held by Stedman Blower

Drawing Number
5720 - BA - P/04