







Front Elevation 1:100

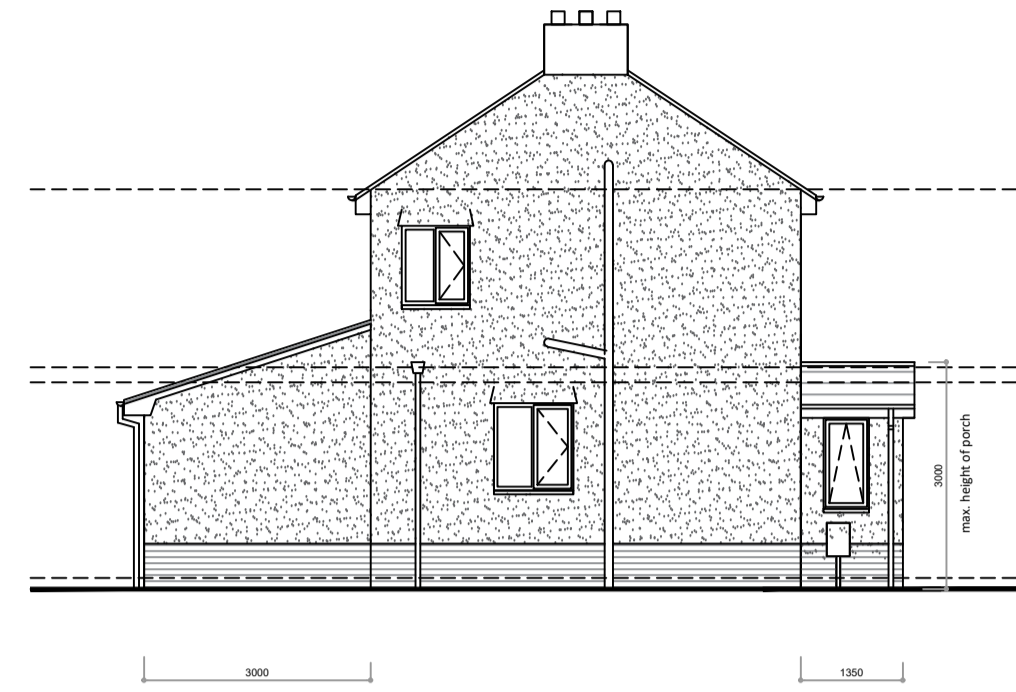


Left Elevation 1:100

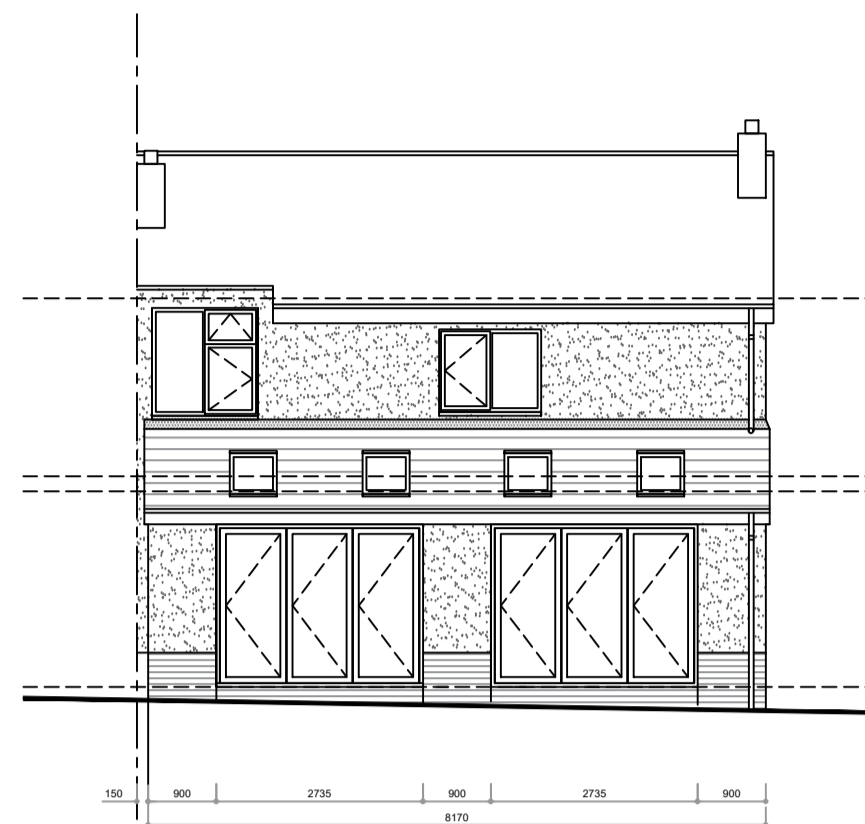


Rear Elevation 1:100

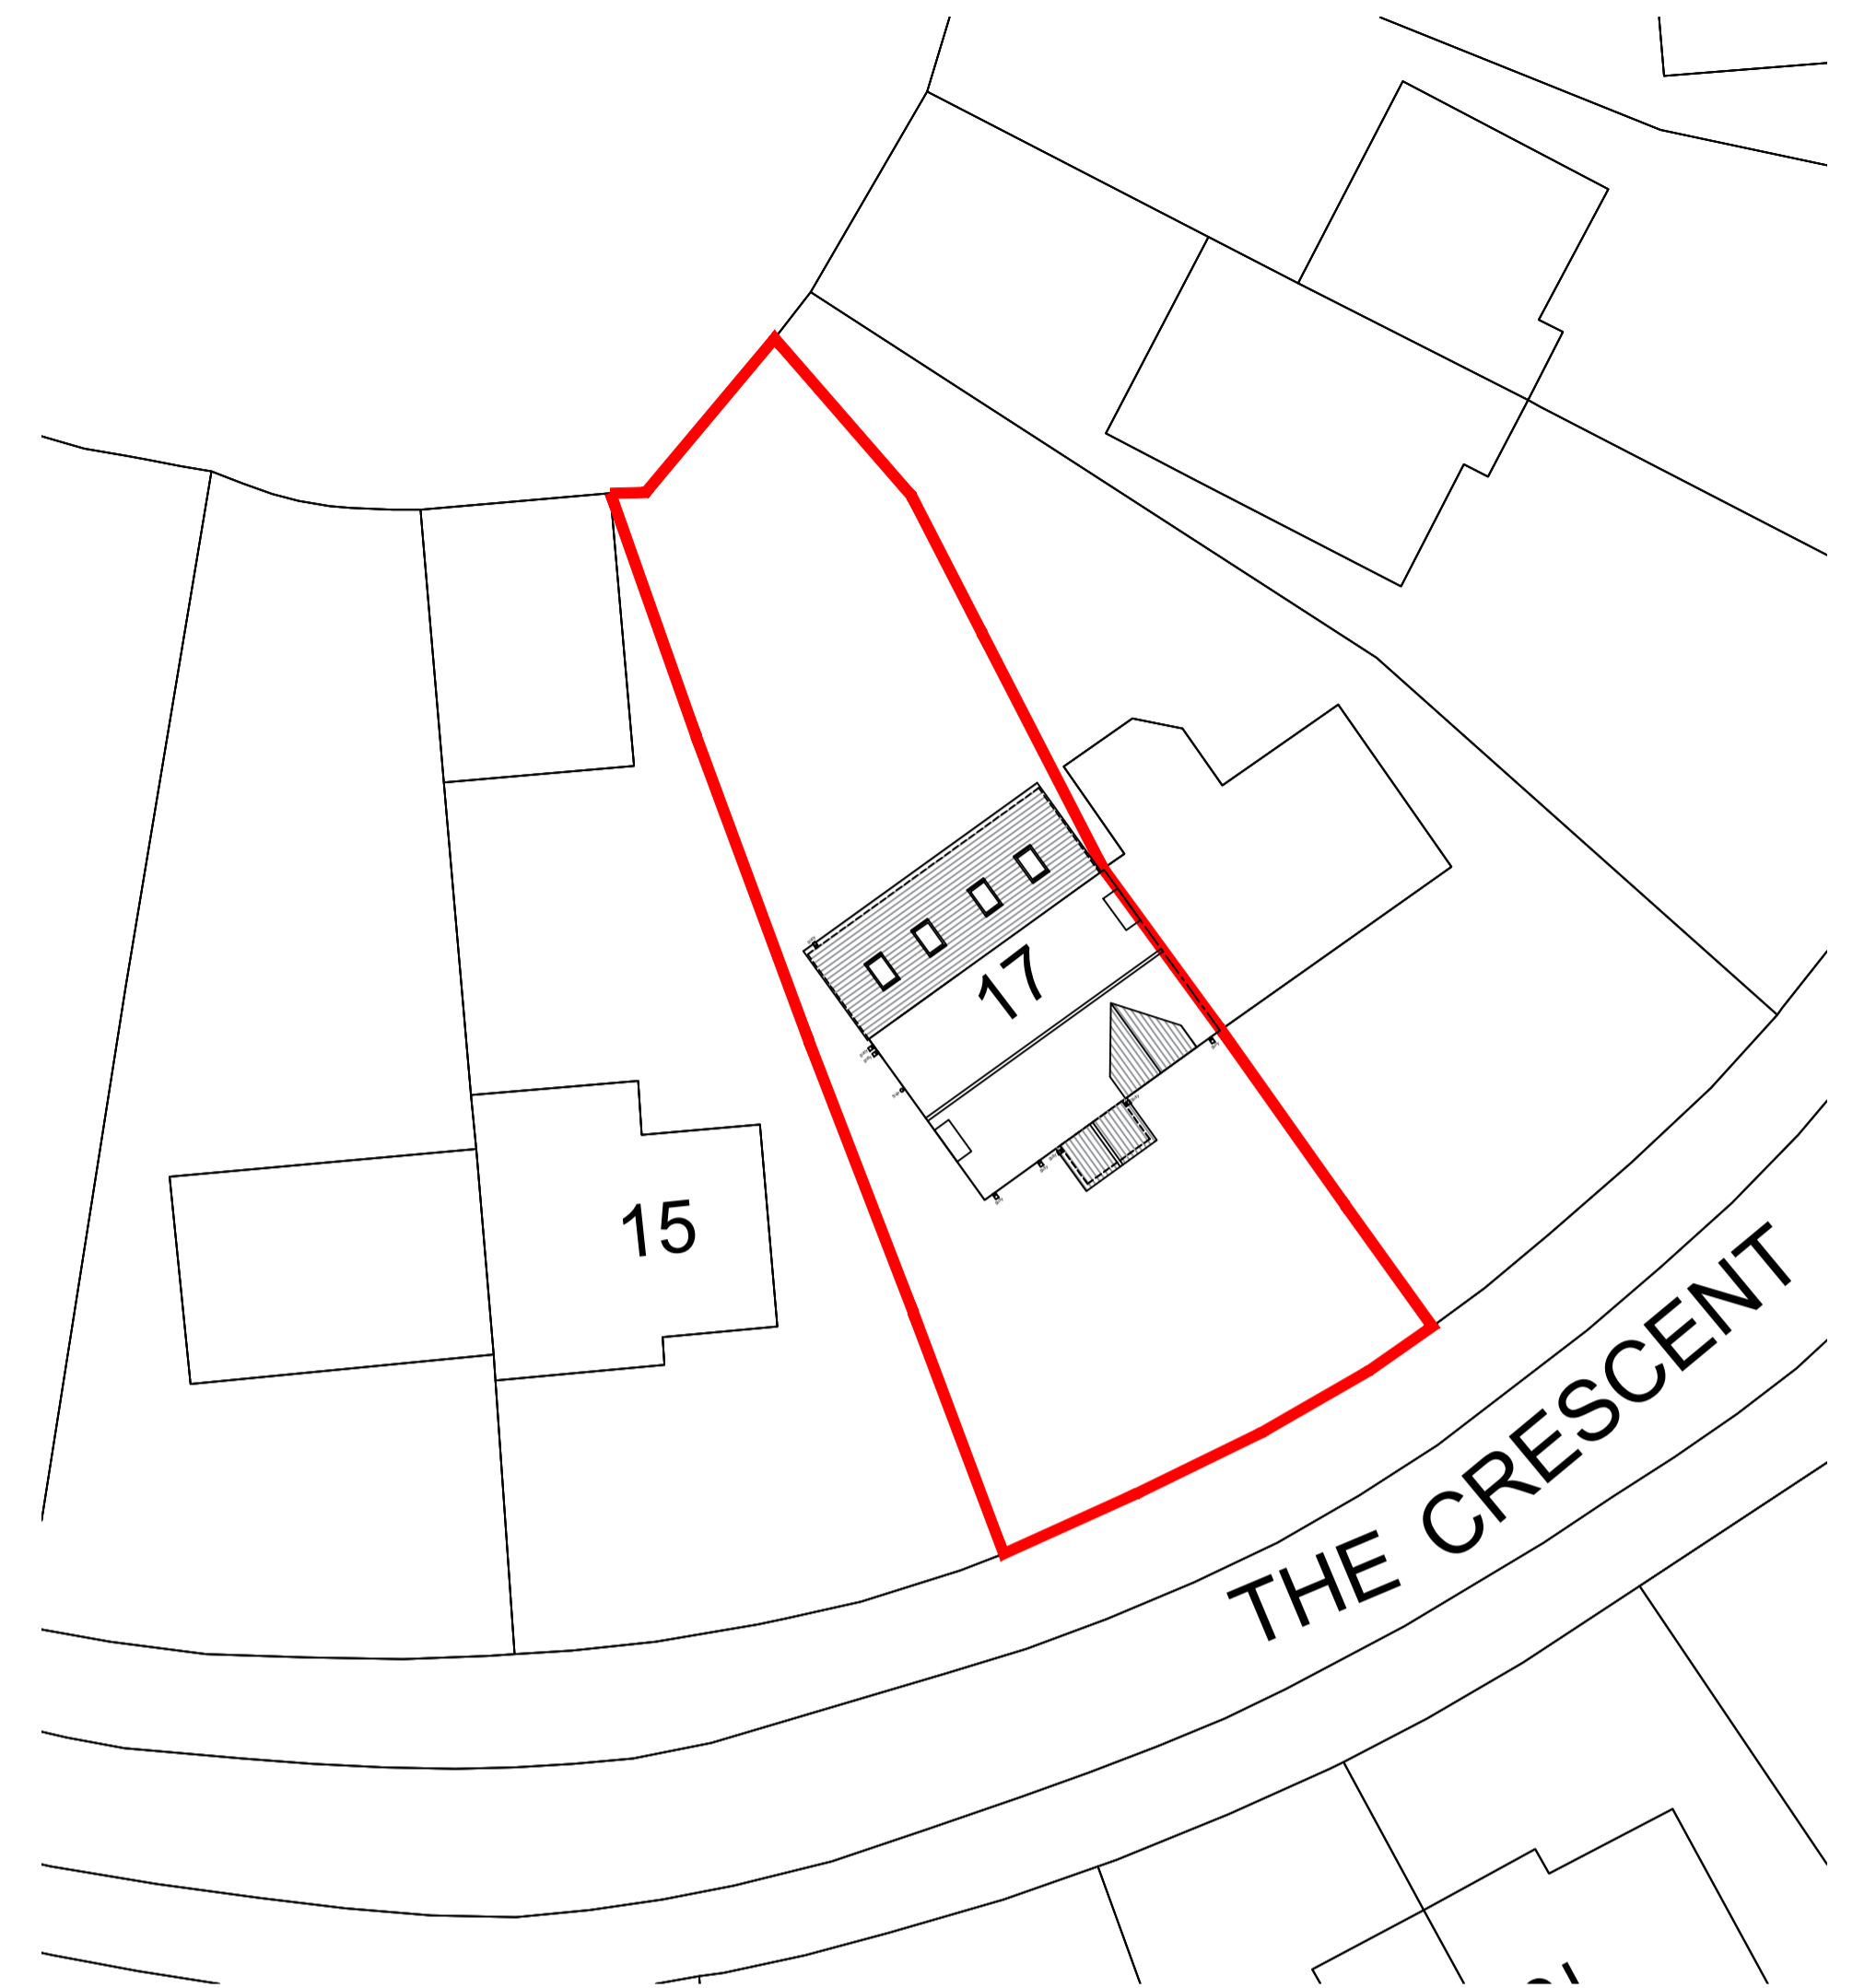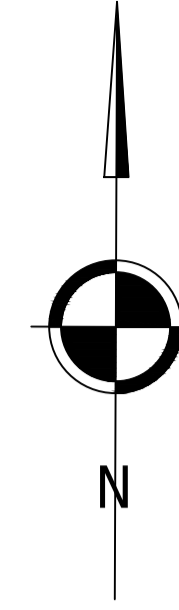


Site Plan 1:200

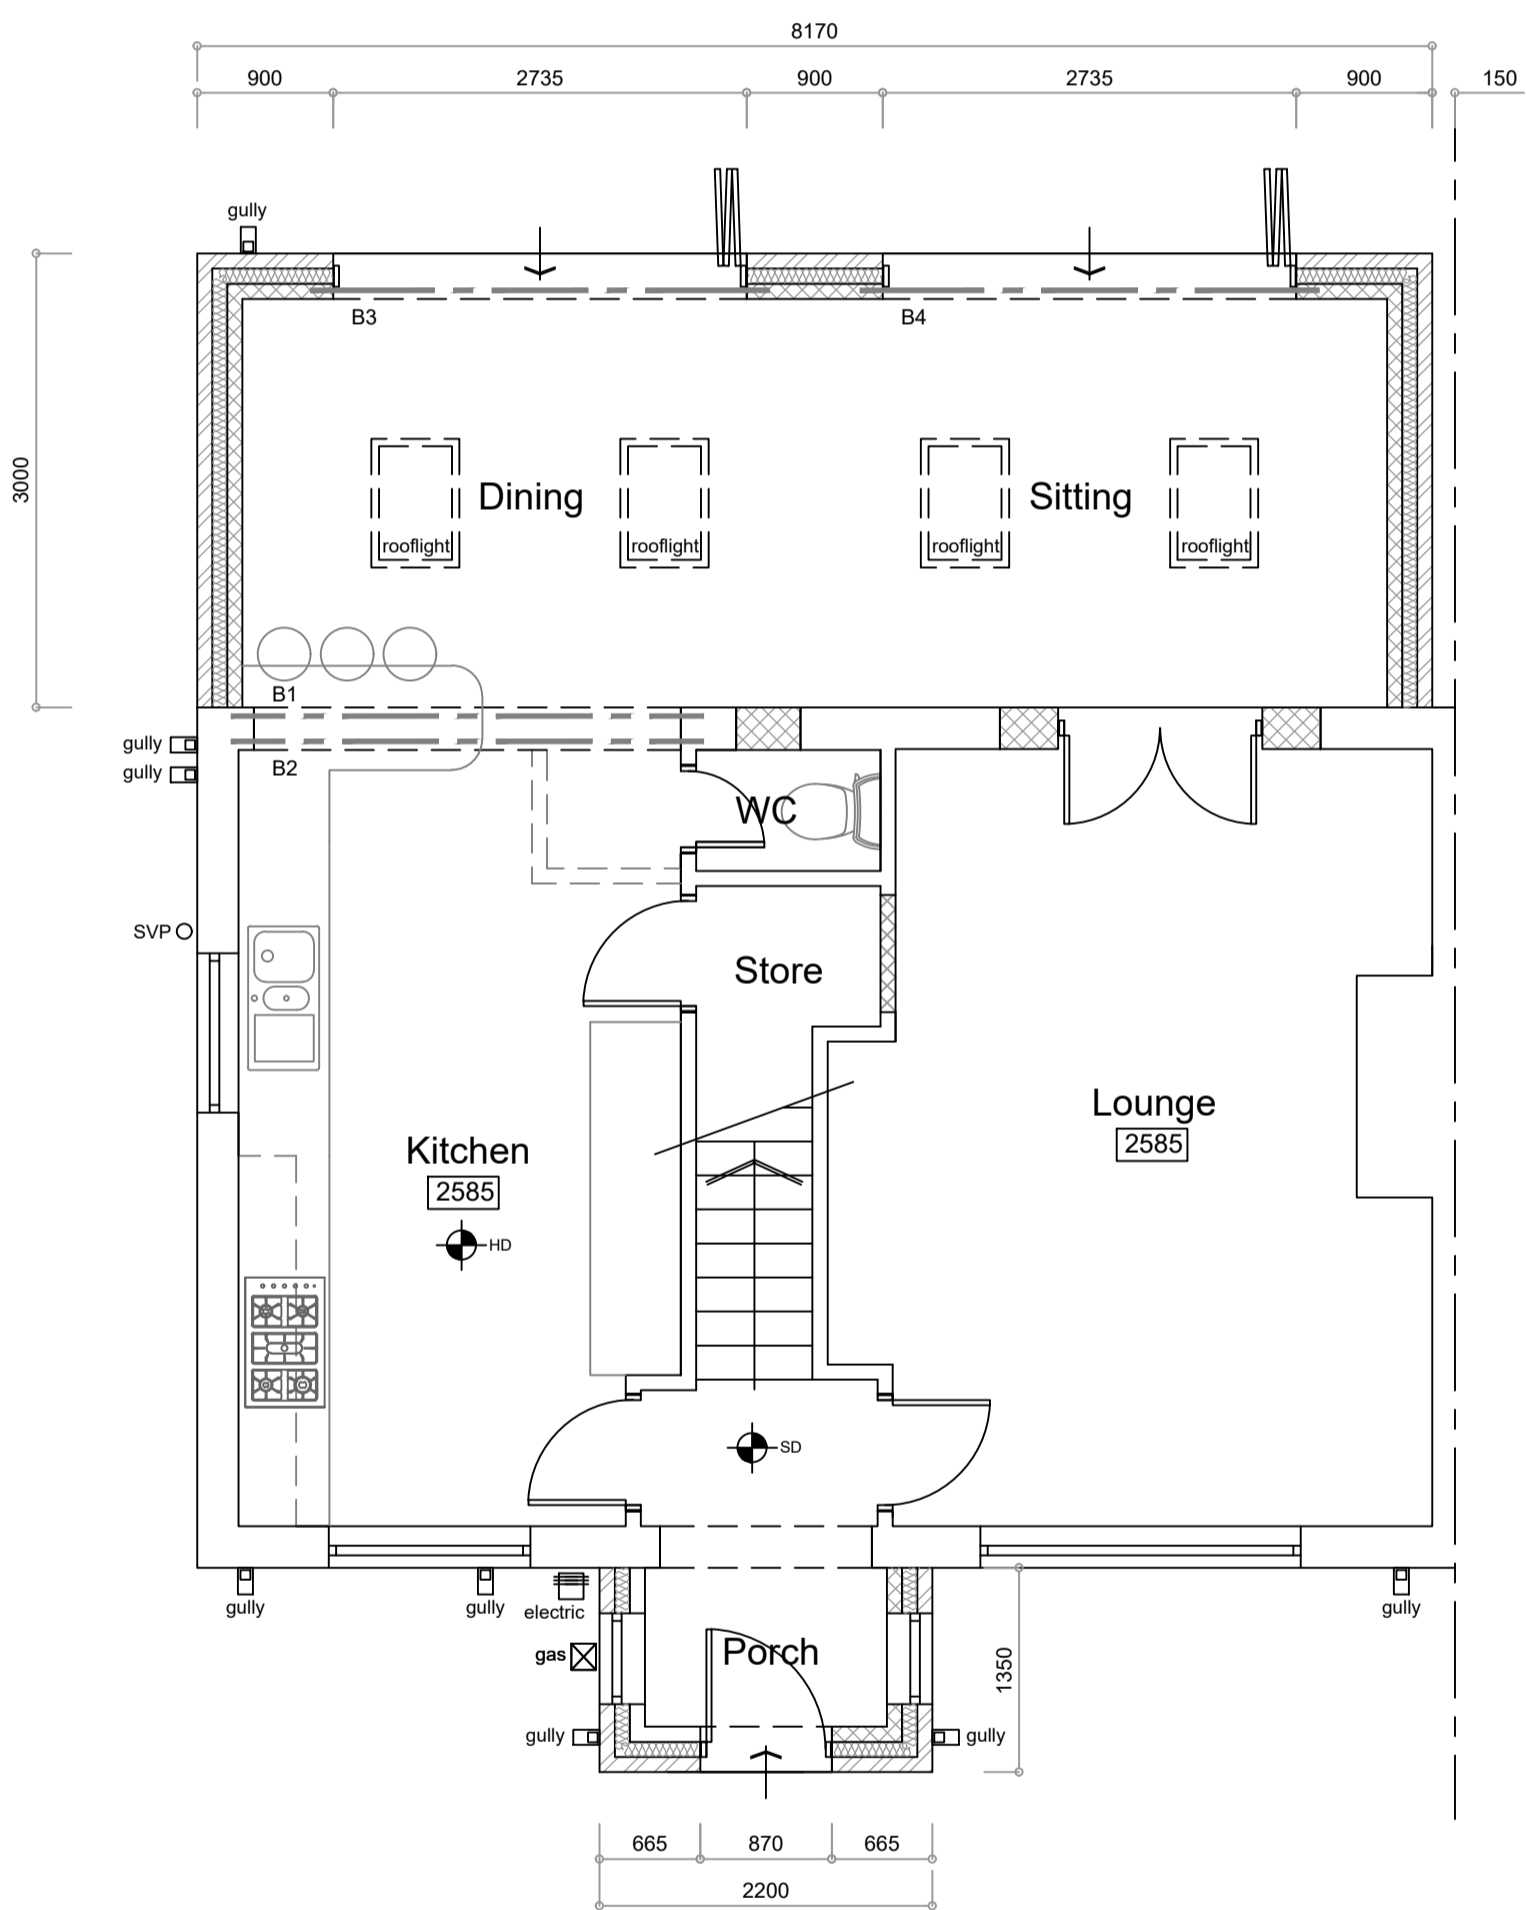


Ground Floor Plan 1:50

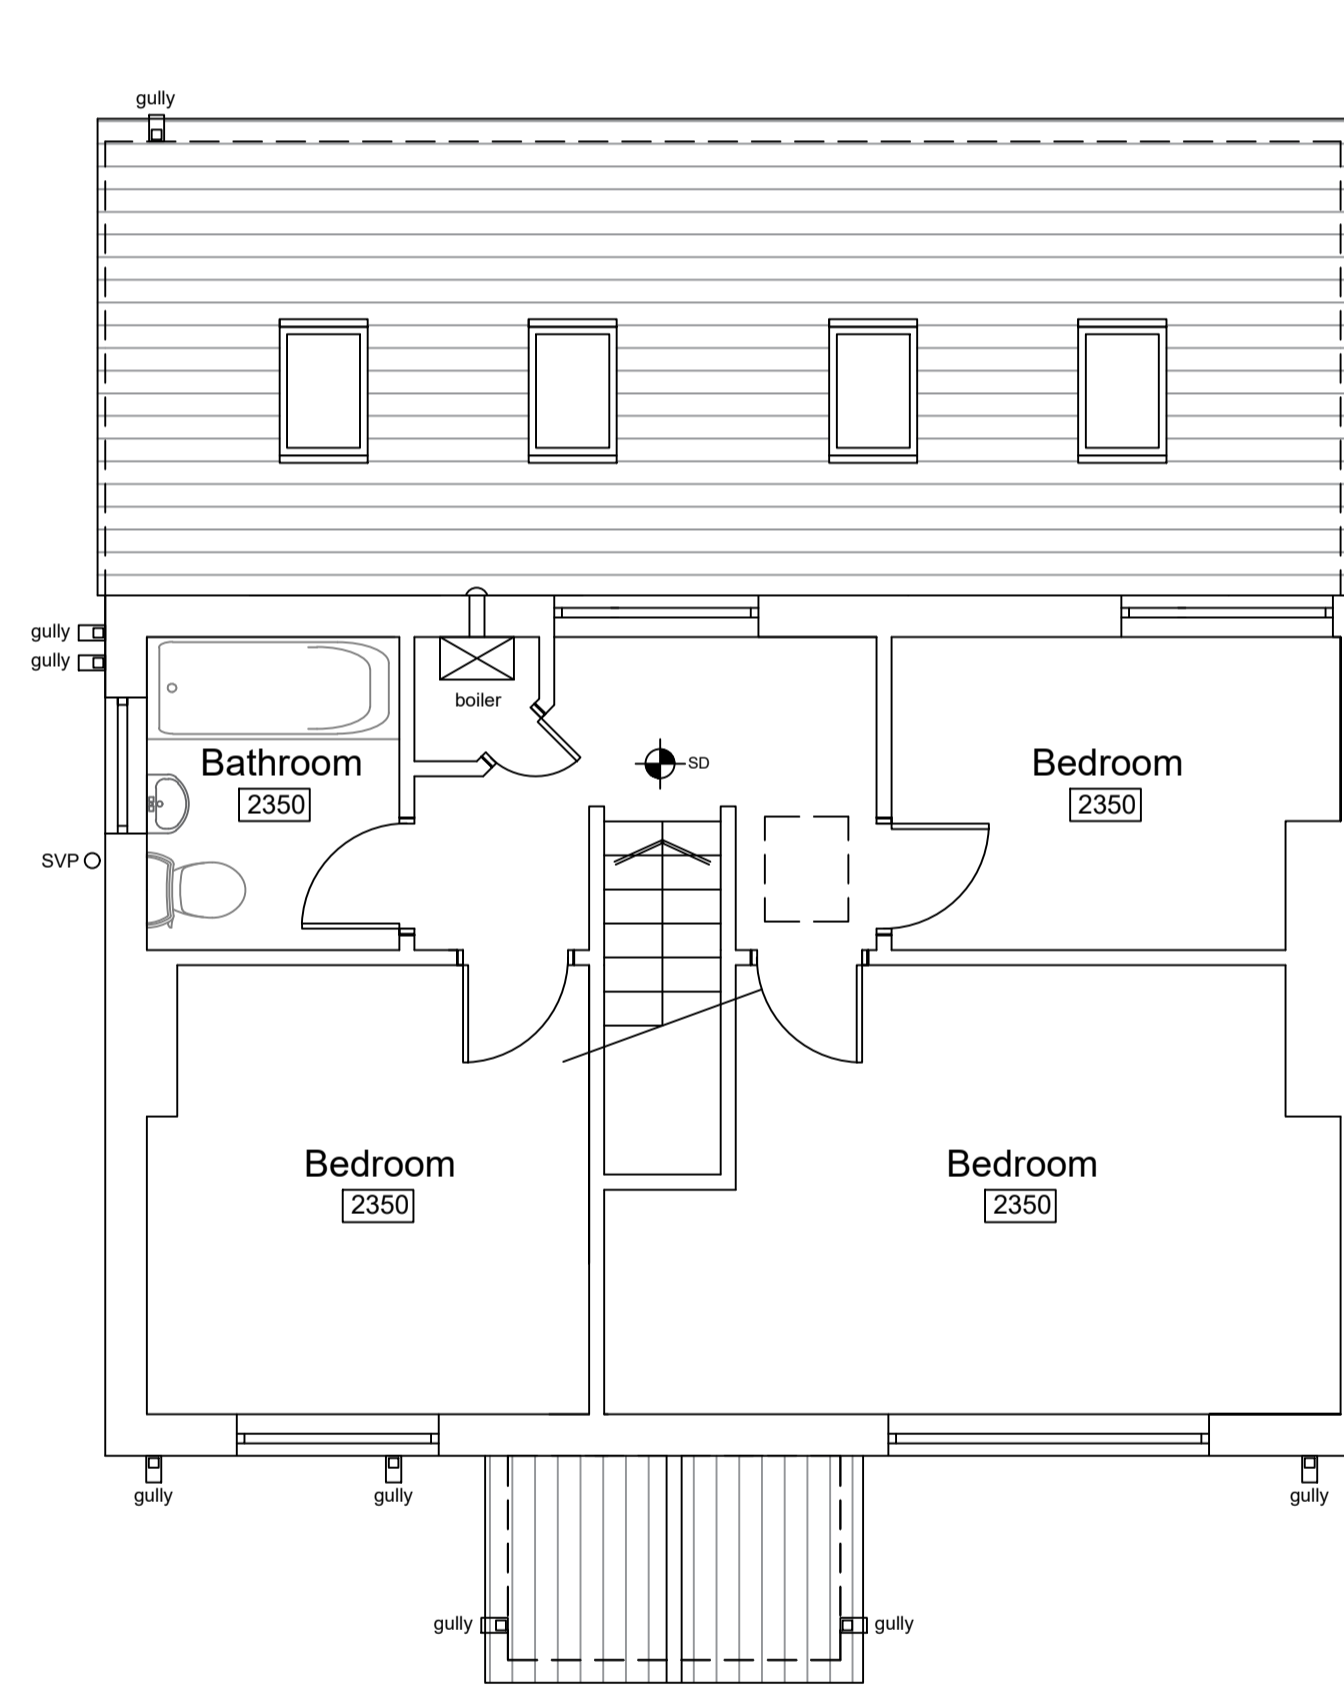

First Floor Plan 1:50

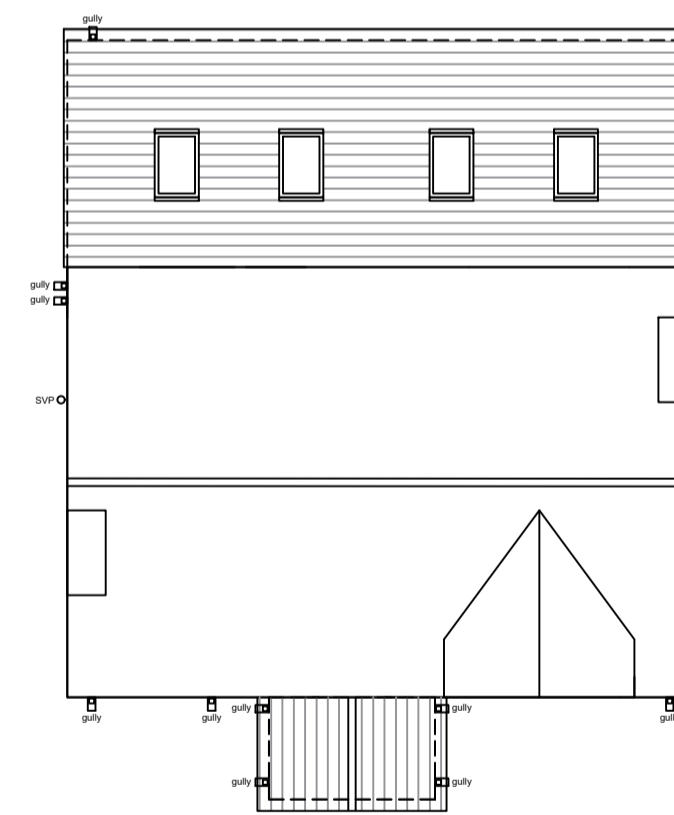

Roof Plan 1:100

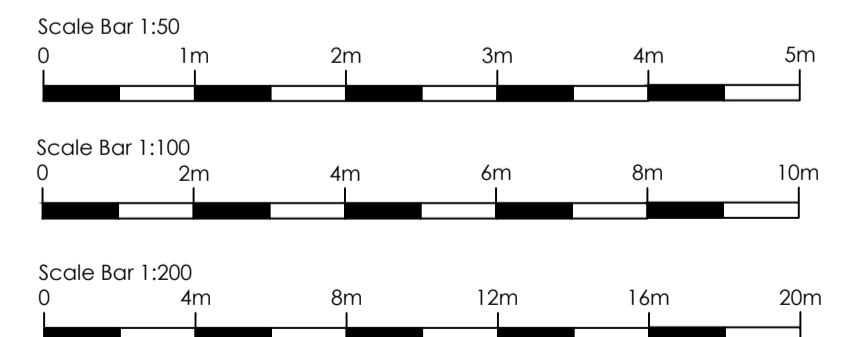

17 THE CRESCENT, WESTHOUGHTON, BOLTON, BL5 2AE

This drawing is the copyrighted. Contractors must check all dimensions on site.  
 Rev Date Description  
 A 29.10.23 Porch height reduced to 3.0m

job  
 17 The Crescent, Westhoughton, Bolton,  
 BL5 2AE  
 title  
 Proposed Plans & Elevations

Michelle Hogg  
 date 09/23  
 scale 1:100 1:50 @ A1  
 revision

drawing no  
**02**  
 A B C D E