






Front Elevation 1:100

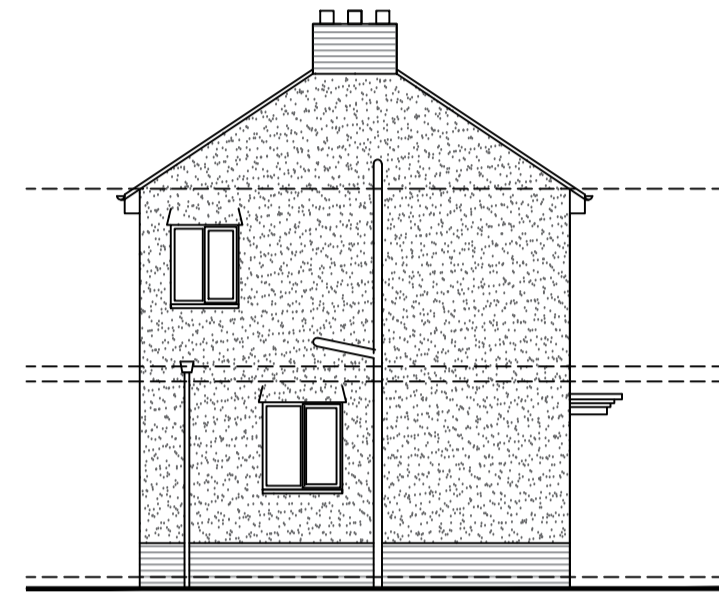


Left Elevation 1:100




Rear Elevation 1:100

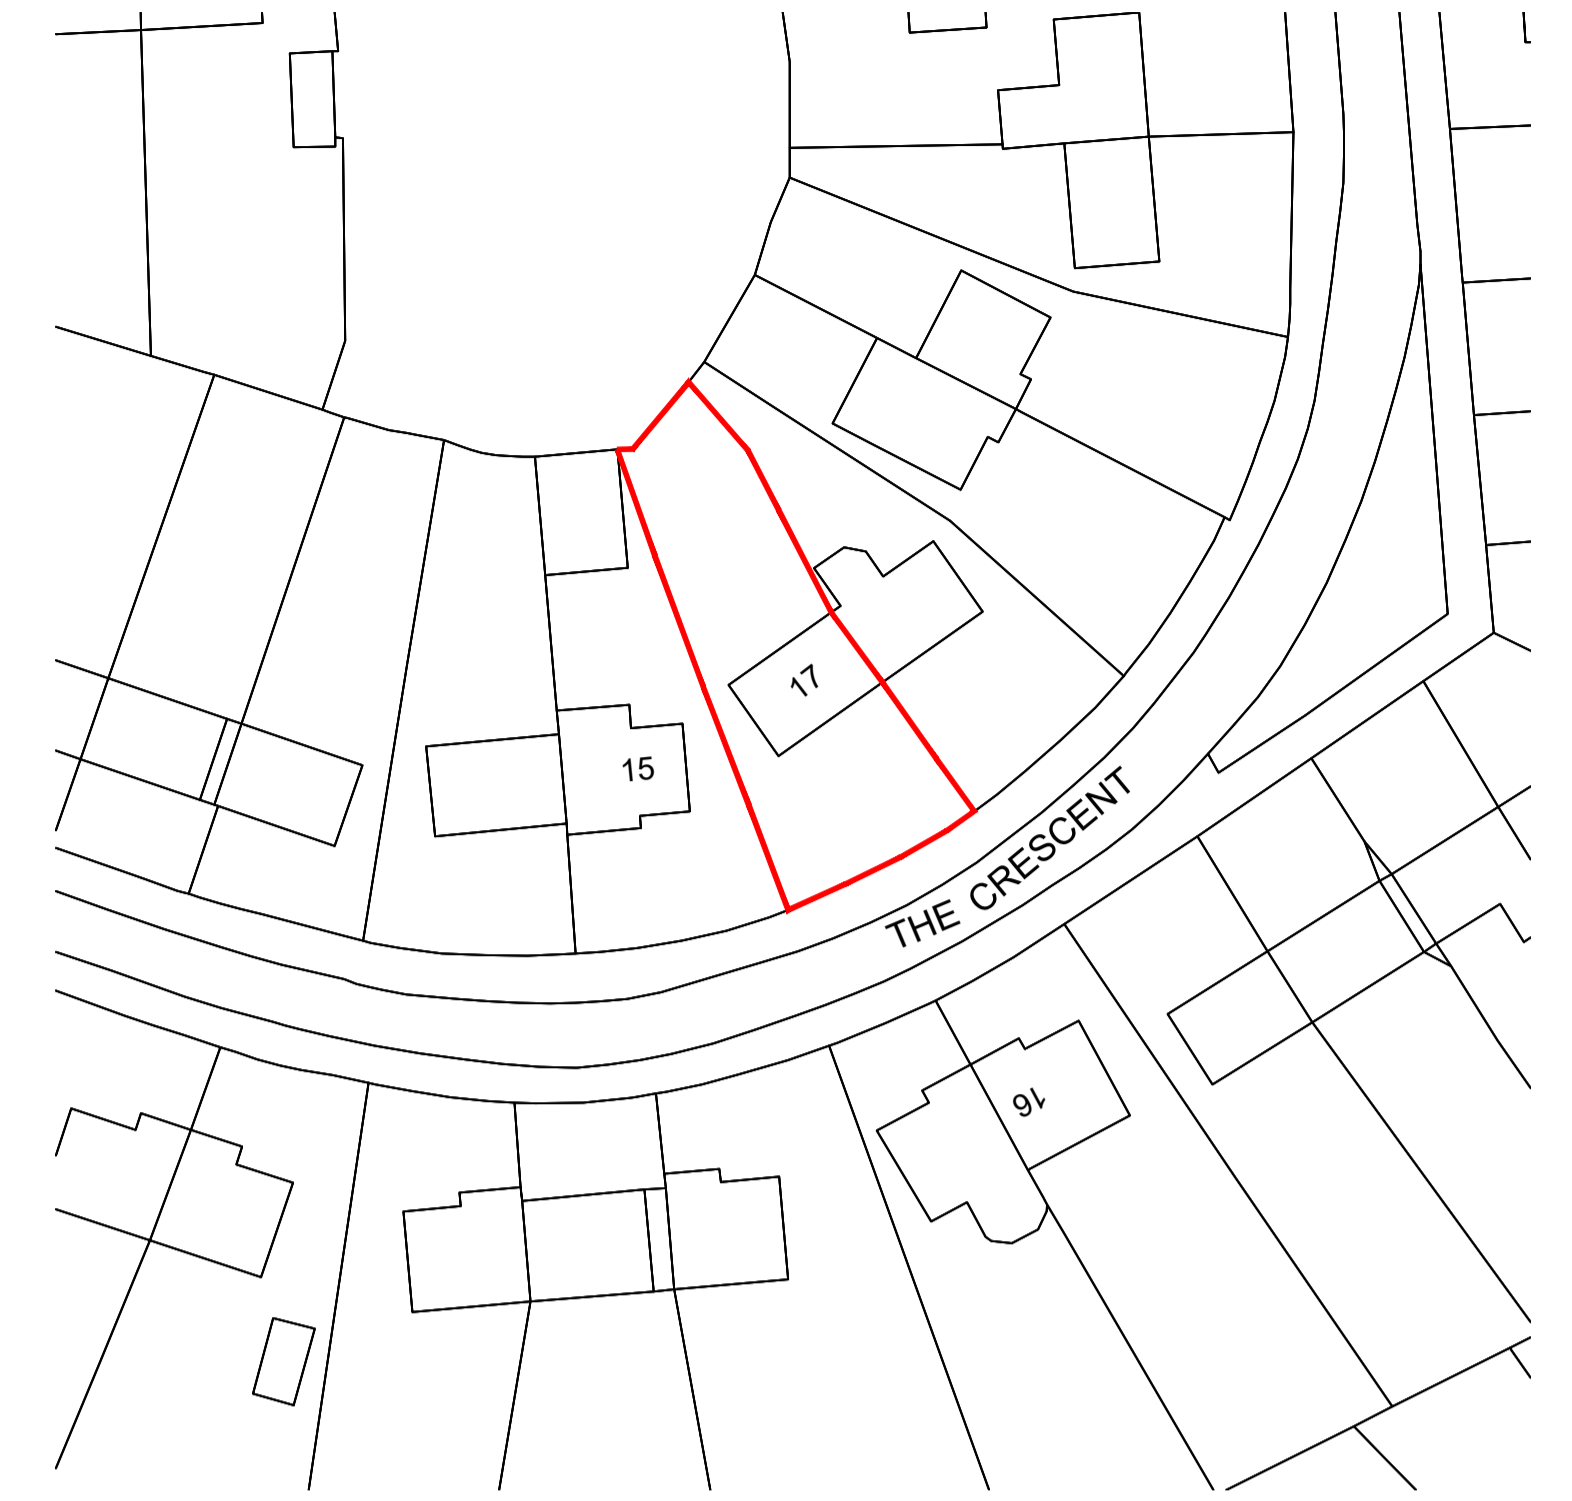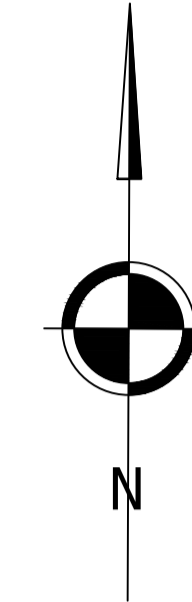


Site Location Plan 1:500

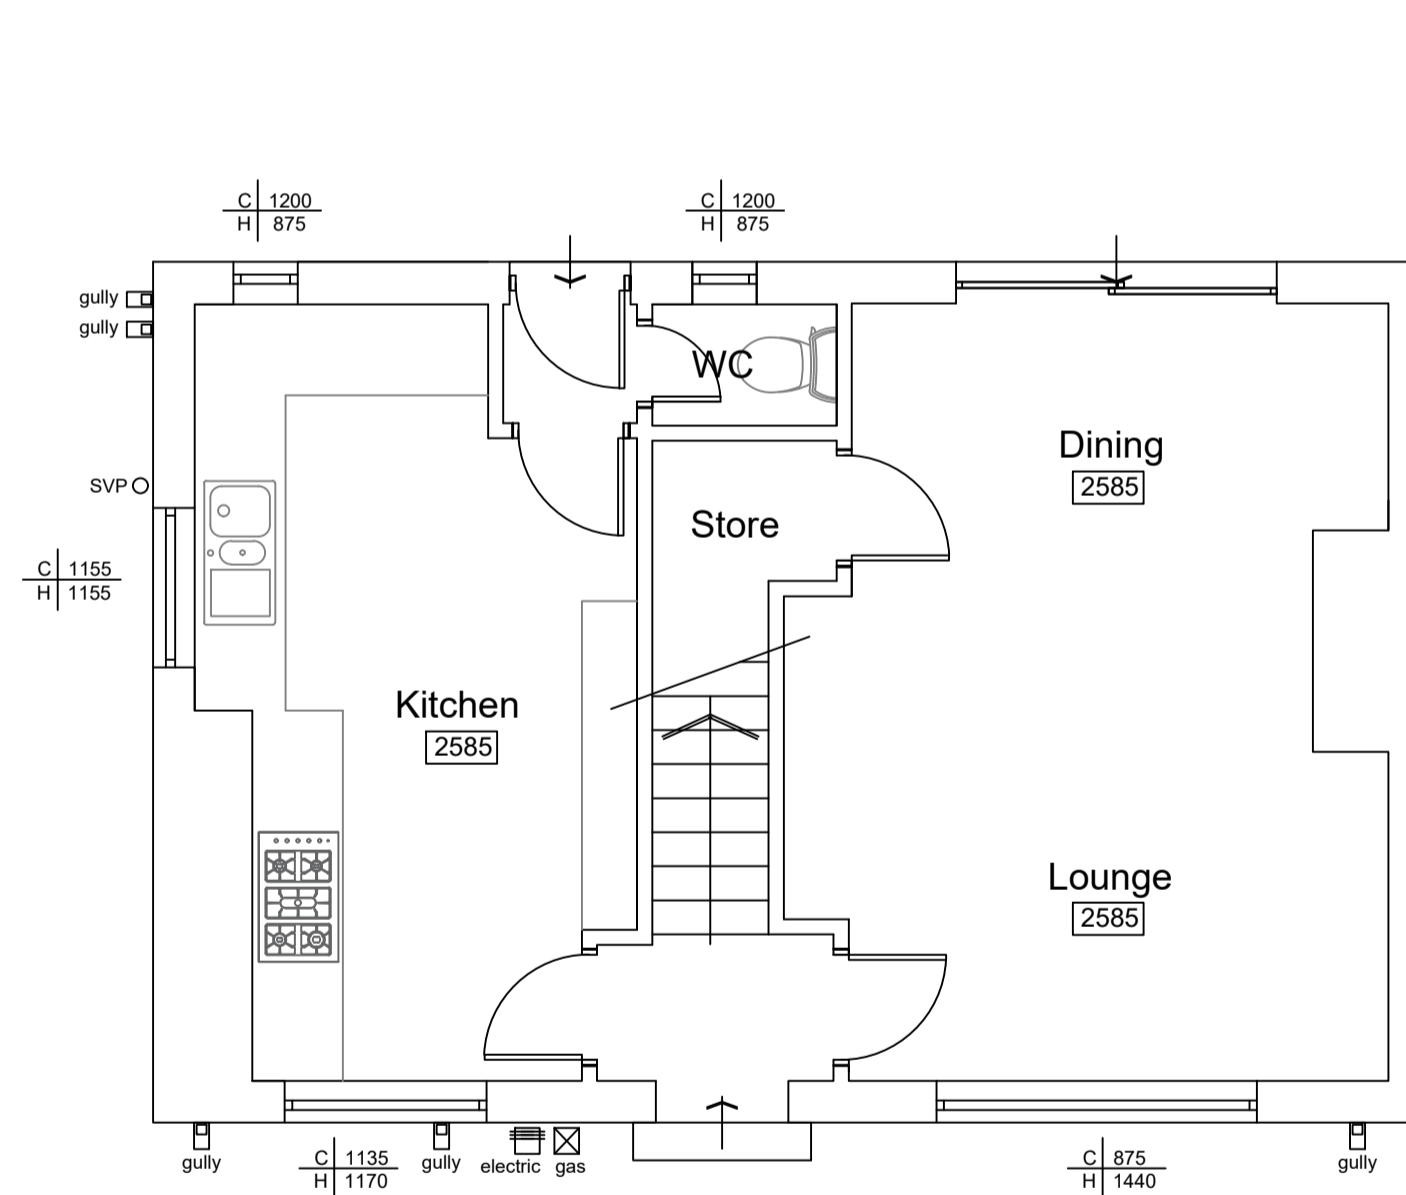


Ground Floor Plan 1:50

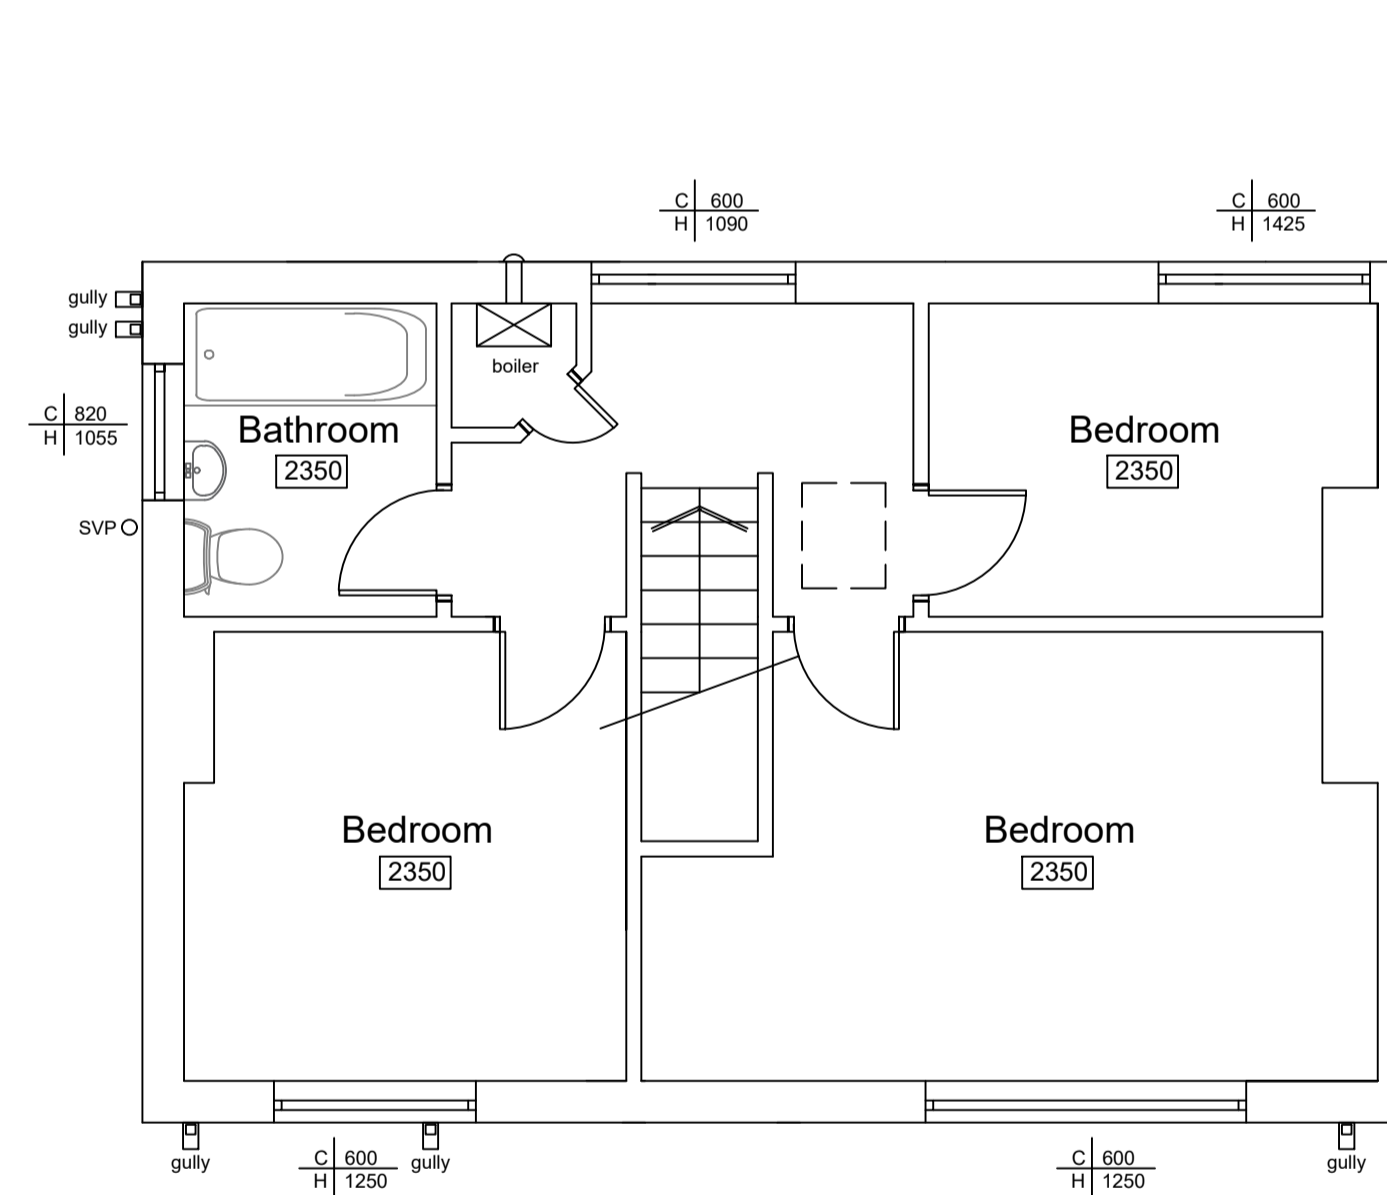


First Floor Plan 1:50

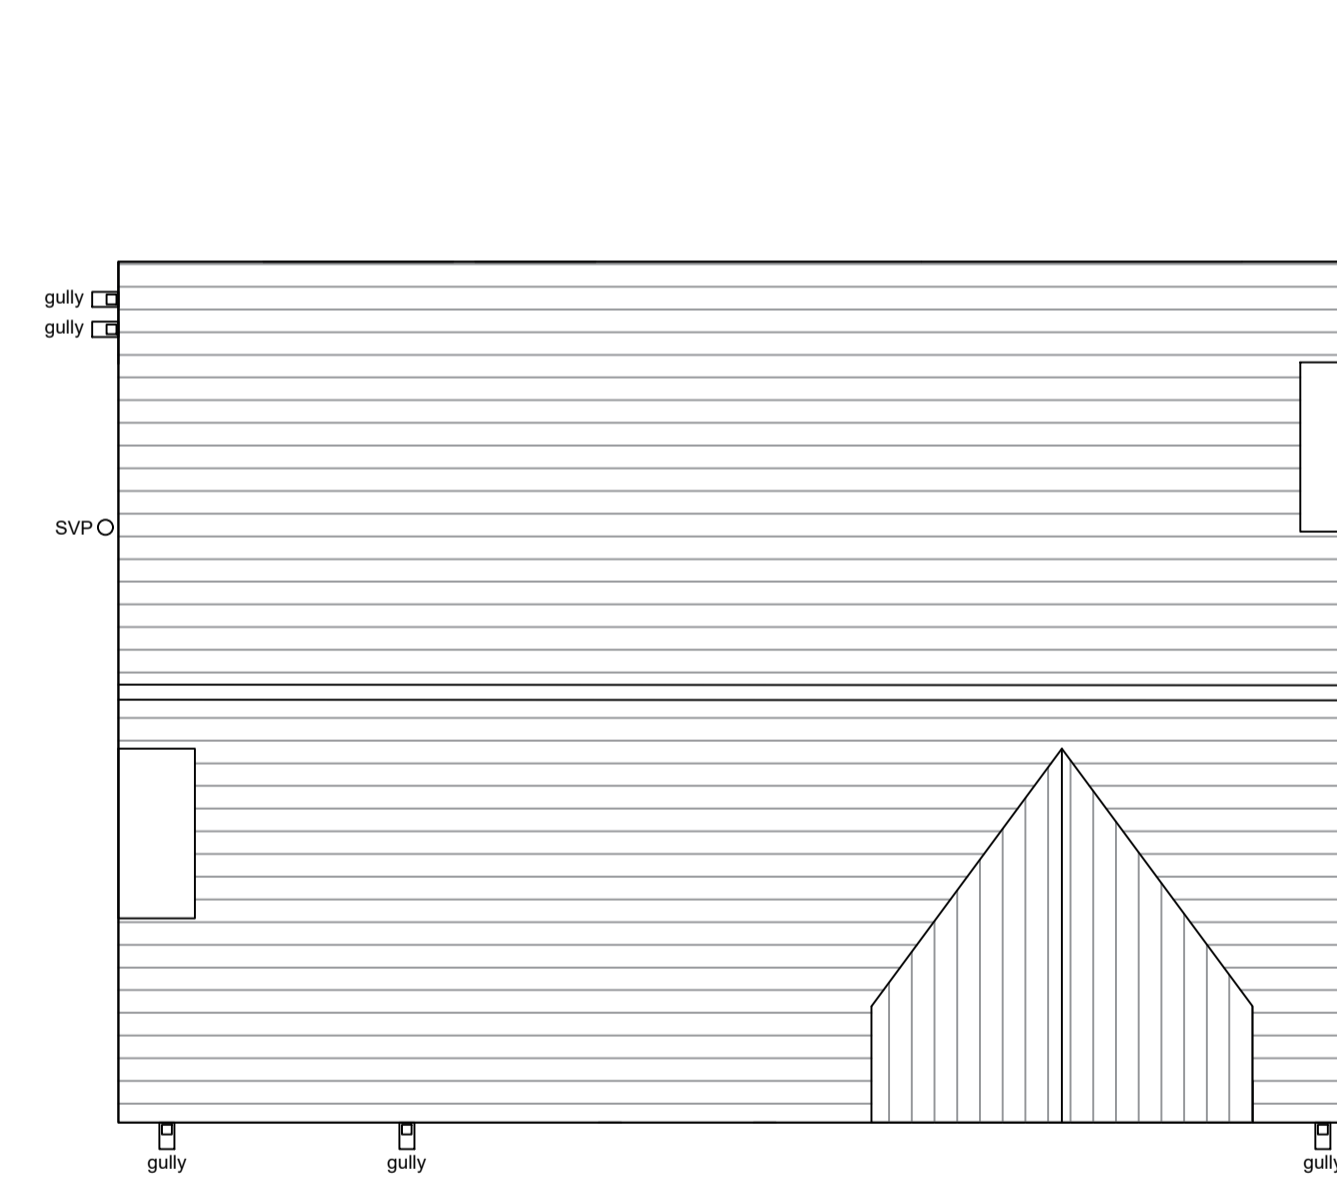

Roof Plan 1:50

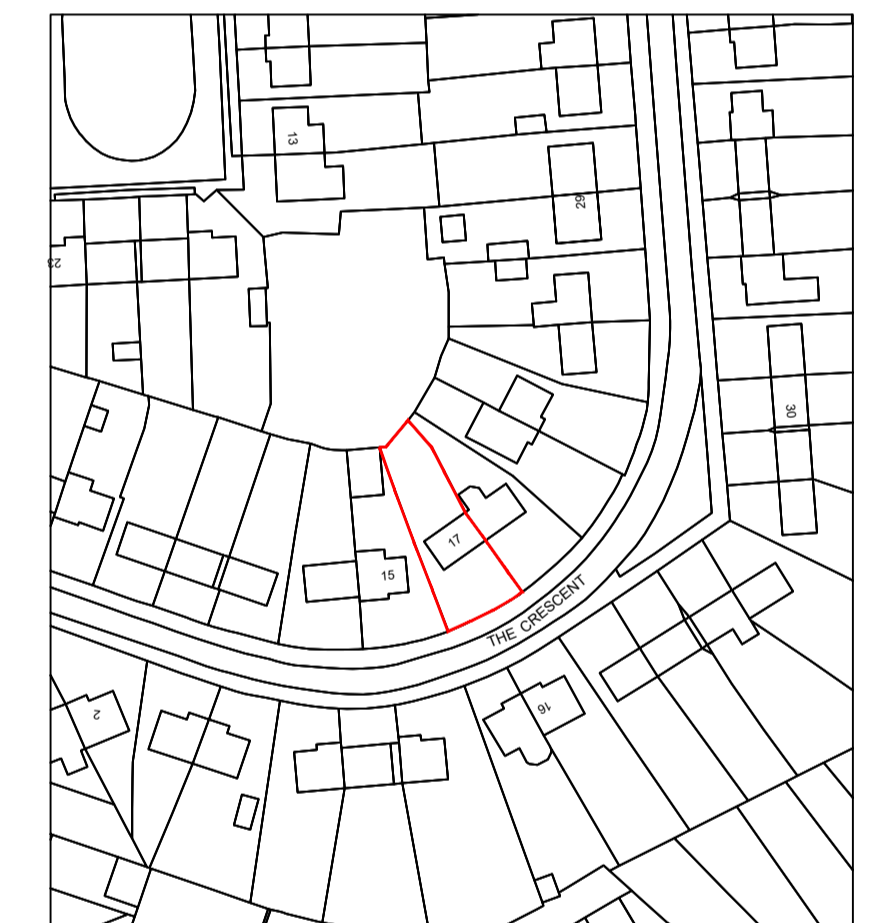

Site Location Plan 1:1250

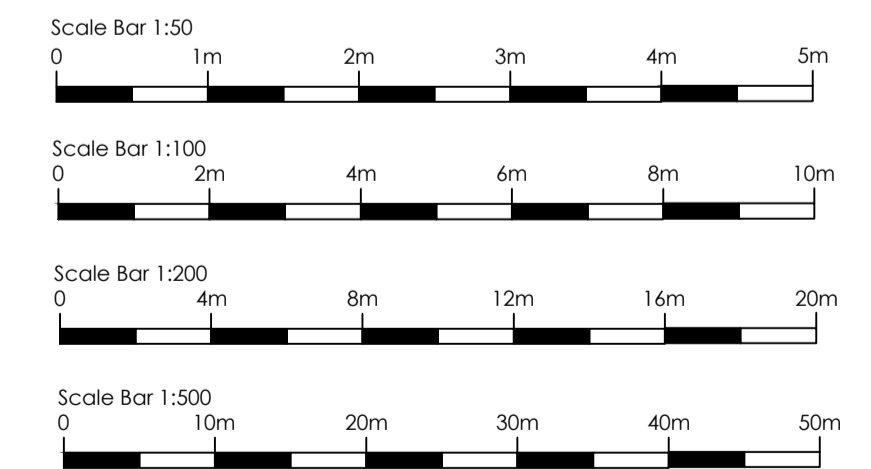

17 THE CRESCENT, WESTHOUGHTON, BOLTON, BL5 2AE

This drawing is the copyrighted. Contractors must check all dimensions on site.
Rev Date Description

job
17 The Crescent, Westhoughton, Bolton,
BL5 2AE
title
Existing Plans & Elevations

Michelle Hogg
date 09/23
scale 1:100 1:50 @ A1
revision

drawing no
01
A B C D E