




00 - Proposed Front Elevation  
1:100GA3

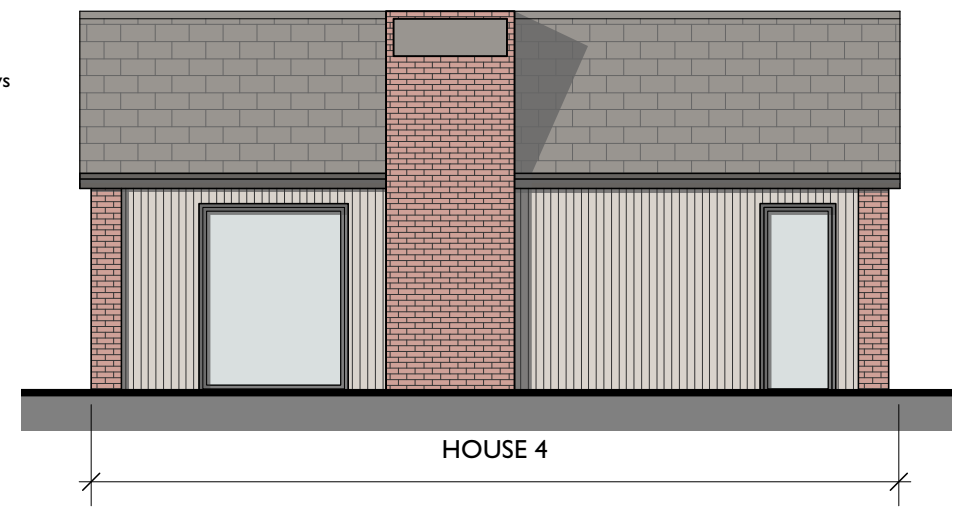

01 - Proposed Flank Elevation  
1:100GA3

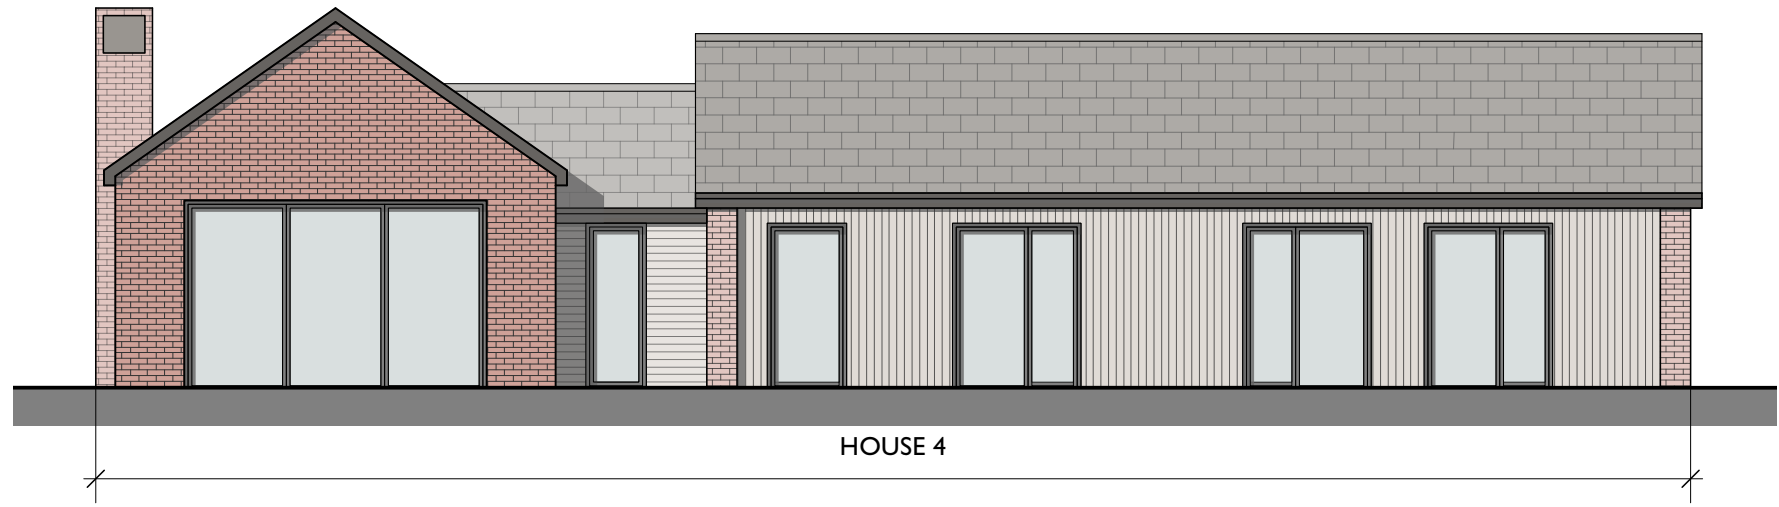

02 - Proposed Rear Elevation  
1:100GA3

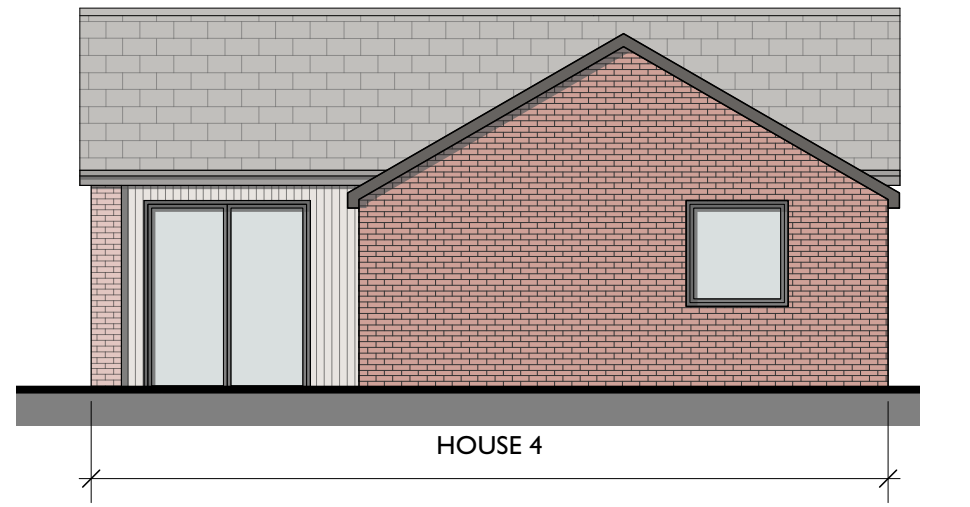

03 - Proposed Flank Elevation  
1:100GA3



Revisions	Notes

Information contained within this drawing is the sole copyright of Dominic Lamb Architects Ltd. and is not to be reproduced without express permission. No implied license exists. This drawing is not to be used for land transfer or valuation purposes. All dimensions & levels are to be checked on site by the contractor. Issued for purposes indicated only. Drawing errors and omissions are to be reported to the architect.

Client South East Living Group	Project Number 134
Project 133 Baston Road Bromley BR2 7BS	
Drawing Title General Elevations Proposed Elevations House 4	

DOMINIC <b>LAMB</b> ARCHITECTS <small>6a Markings Place, 100 Tower Bridge Road, London SE1 3JH          Studio @ 100 Tower Bridge Road, London SE1 3JH          +44 (0)20 7363 2200          lamb.london</small>	Status <b>Planning</b>	Drawn DL	Checked DL
	Scale 1:100GA3	Date Sept 2023	
	Drawing Number 134-GE20	Revision	