









EXISTING

Do not scale from this drawing. Dimensions to be verified on site by contractor prior to commencement of work.

This is the copyright of the practice and may not be reproduced in part or in whole without the prior written consent of the practice.

-  Proposed wall
-  Existing wall
-  Existing removed
-  Proposed rooflight
-  Boundary line
-  Proposed beam
-  1.8m head height
-  1.5m head height

NOTES

REV	DATE	DESCRIPTION
-	-	-
-	-	-
-	-	-
-	-	-
-	-	-

JOB DESCRIPTION
Proposed loft conversion, facade alterations, floor plan reconfiguration and all associated works

ADDRESS
88 Woodland Way
West Wickham
BR4 9LT



CLIENT
G. Vaughan

DRAWING DESCRIPTION
Existing Ground and First Floor Plan



SCALE 1:100 **SHEET SIZE** A3

DATE 14-07-2023 **REVISION** -

DRAWINGS NUMBER 169- EX - 101 **PLANNING** Permitted Development

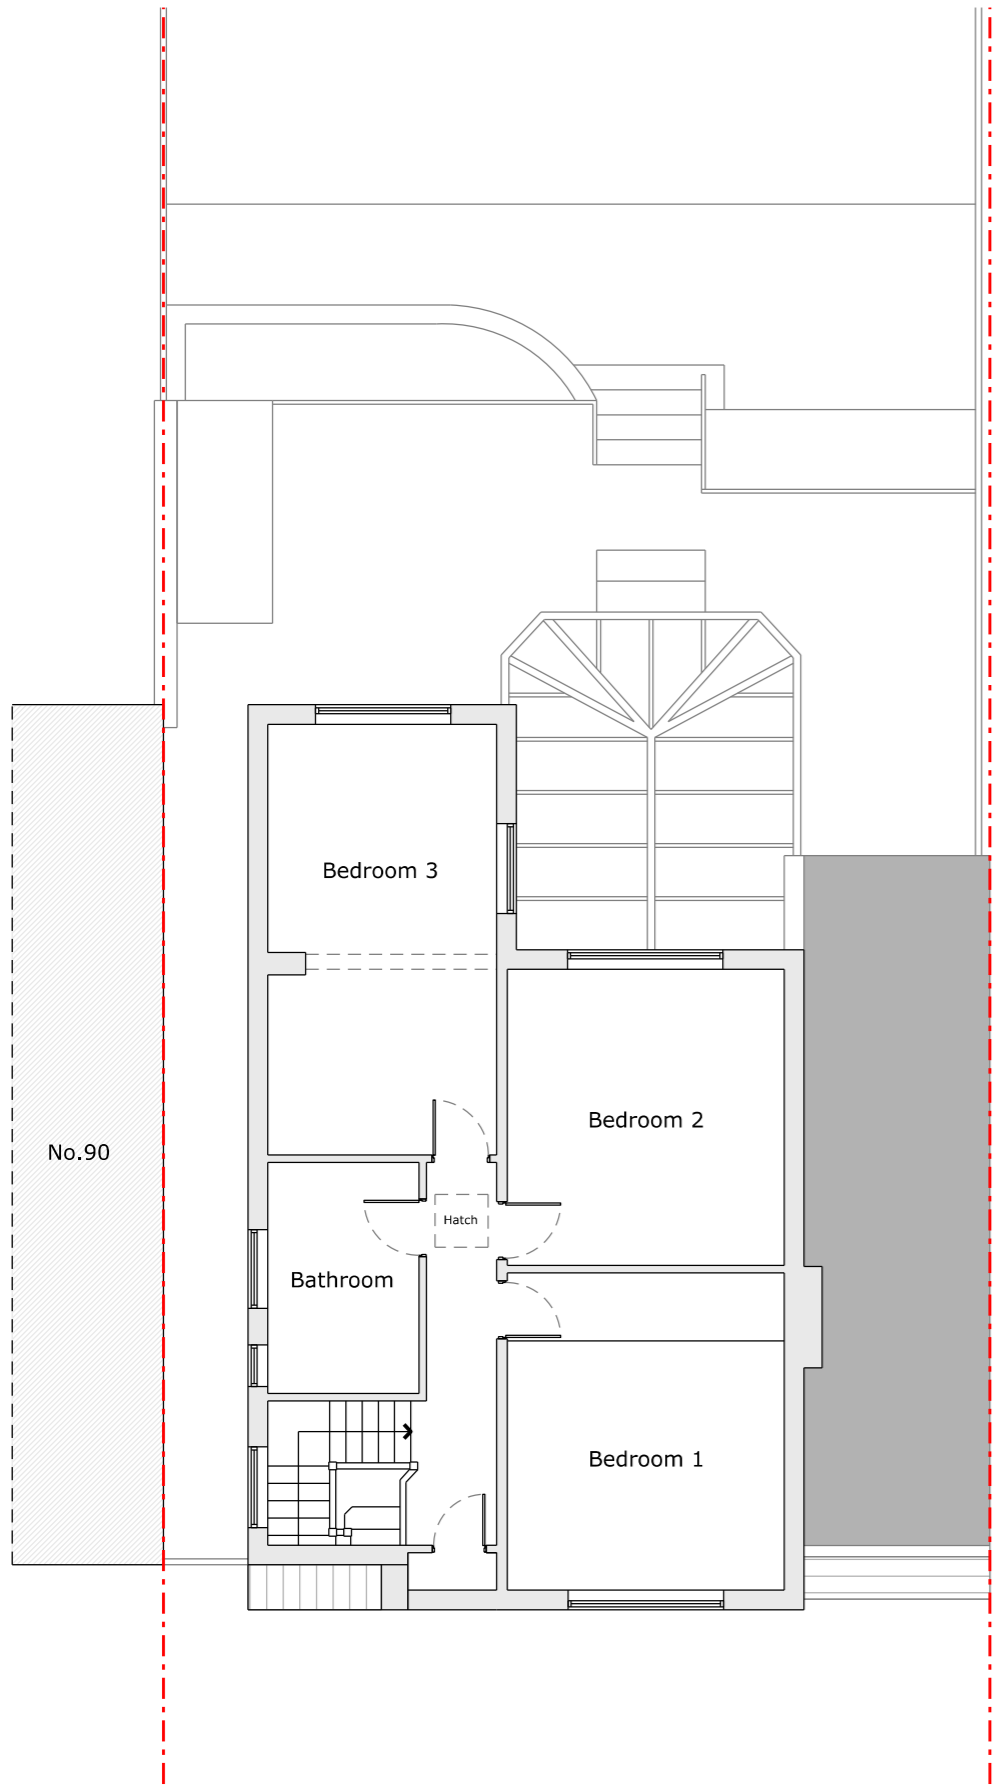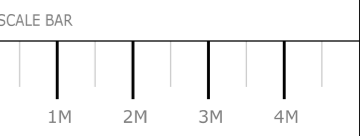

First Floor Plan

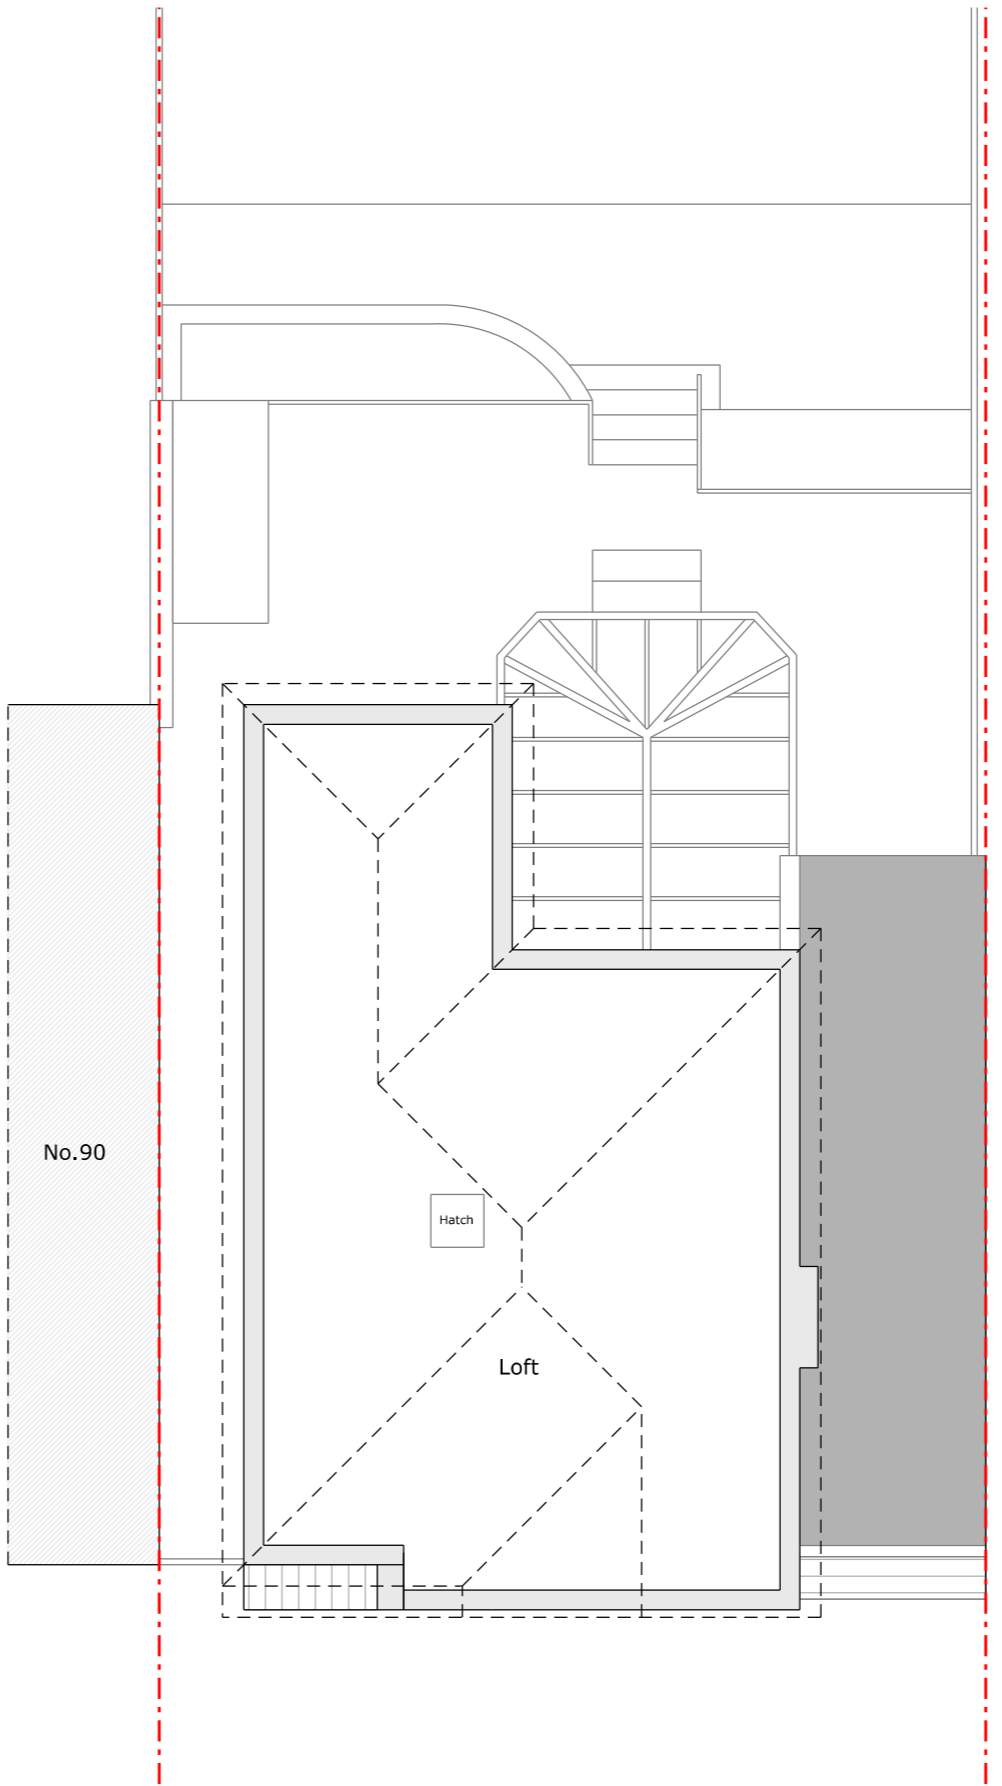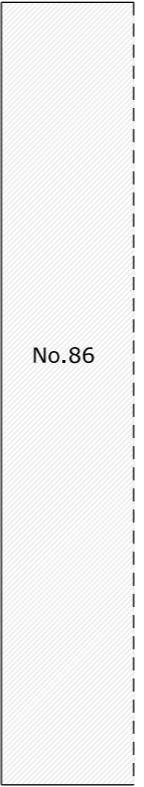

Loft Plan