

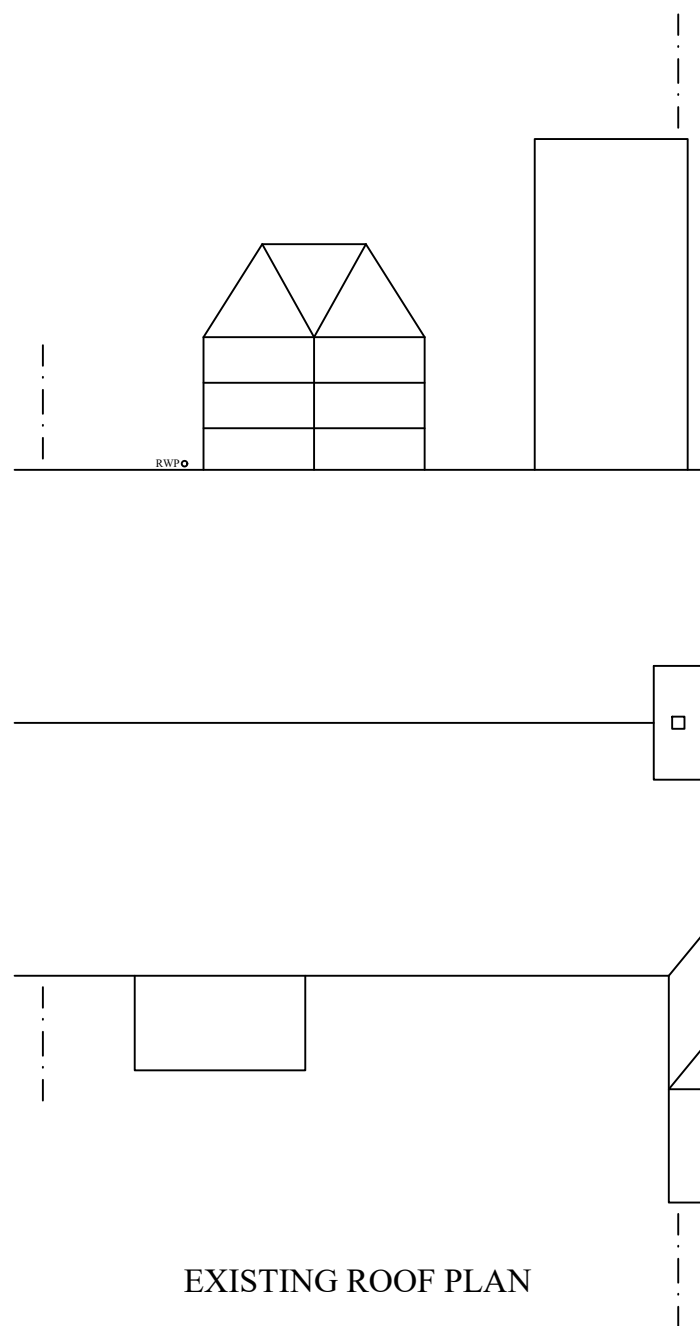


Notes

All drawings to be signed off by building control before the commencement of any works. If works commence on a Building Notice, the Builder/property owner commences works at their own risk and ELA Design (or its Officer's) cannot accept and liability whatsoever for these works carried out.

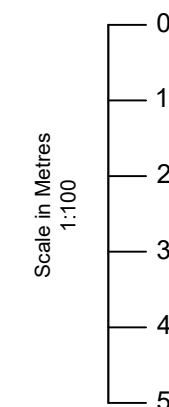

EXISTING ROOF PLAN

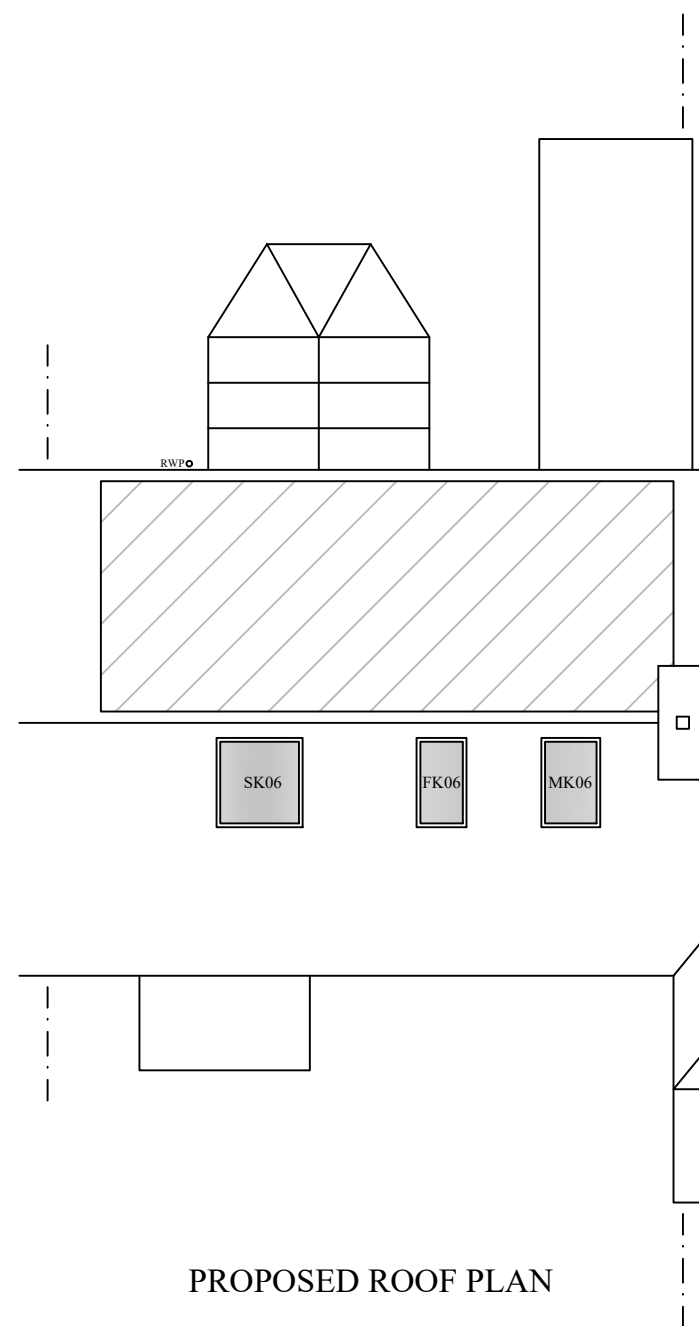

PROPOSED ROOF PLAN

Rev	Date	Details	By
A	30/10/23	Revision A	CE

Project: Loft Extension

Drawing: Roof Plan

Address: 5 Purkiss Road, Hertford, SG13 8JA

Drawing N°: ELA/13 Rev: A

A3 Scale: 1:100 Drawn By: CE Job No: 2805 Date: 30/10/23

ELA Design
Beechcroft
Riverside Avenue
Broxbourne
Herts
EN10 6RA
www.ela-design.co.uk Tel:- 07979510821