



Copyright Studio Acri Ltd.
 No implied license exists. This drawing should not be used to calculate areas for the purposes of valuation. Do not scale this drawing. All dimensions to be checked on site by the contractor and such dimensions to be their responsibility. All work must comply with relevant British Standards and Building Regulations requirements. Drawing errors and omissions to be reported to the Designer. To be read in conjunction with the Designers specification and other consultant information.

Rev	Description	Date	Drawn	Checked
P01	Initial Issue	16/05/2022	TP	TP
P02	Drawing sheet amendments	20/06/2022	TP	TP

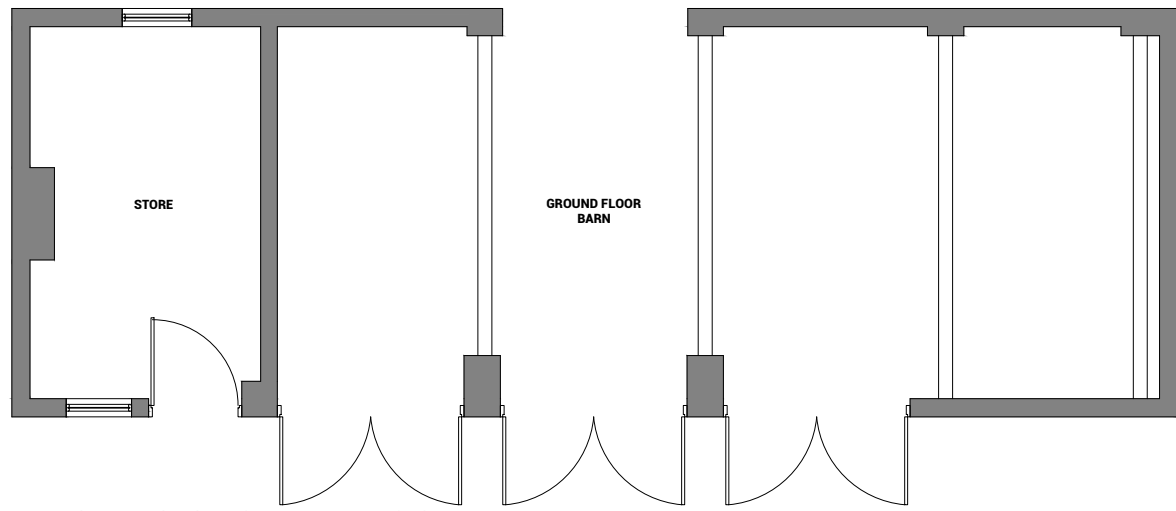


EXISTING GROUND FLOOR

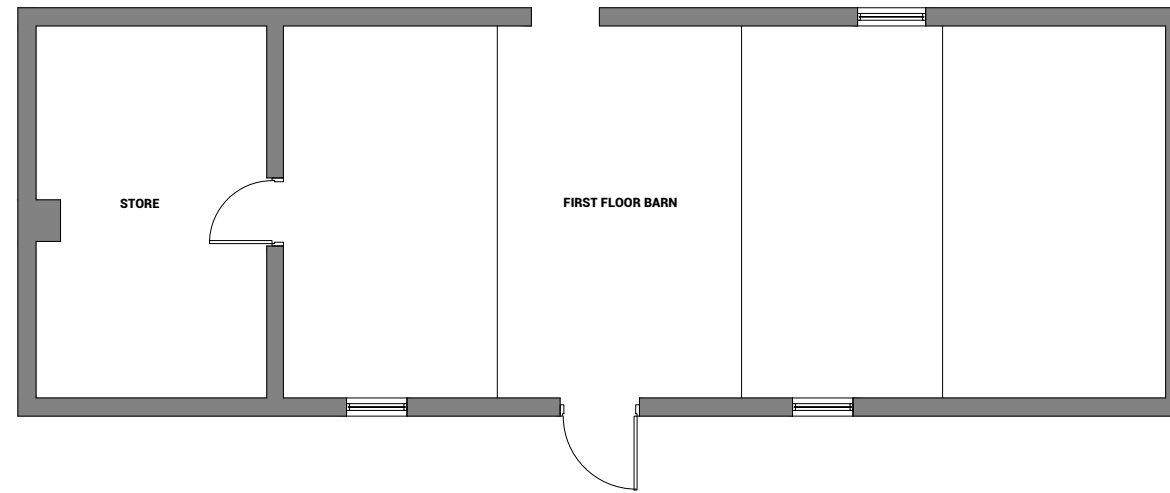


EXISTING FIRST FLOOR




EXISTING WEST ELEVATION

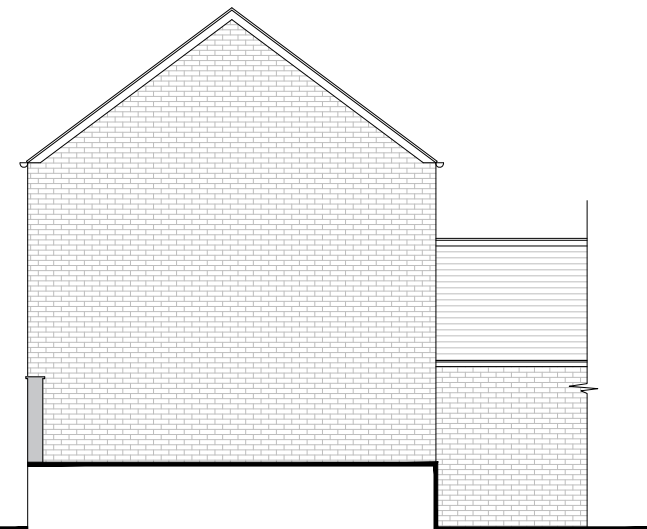

EXISTING NORTH ELEVATION

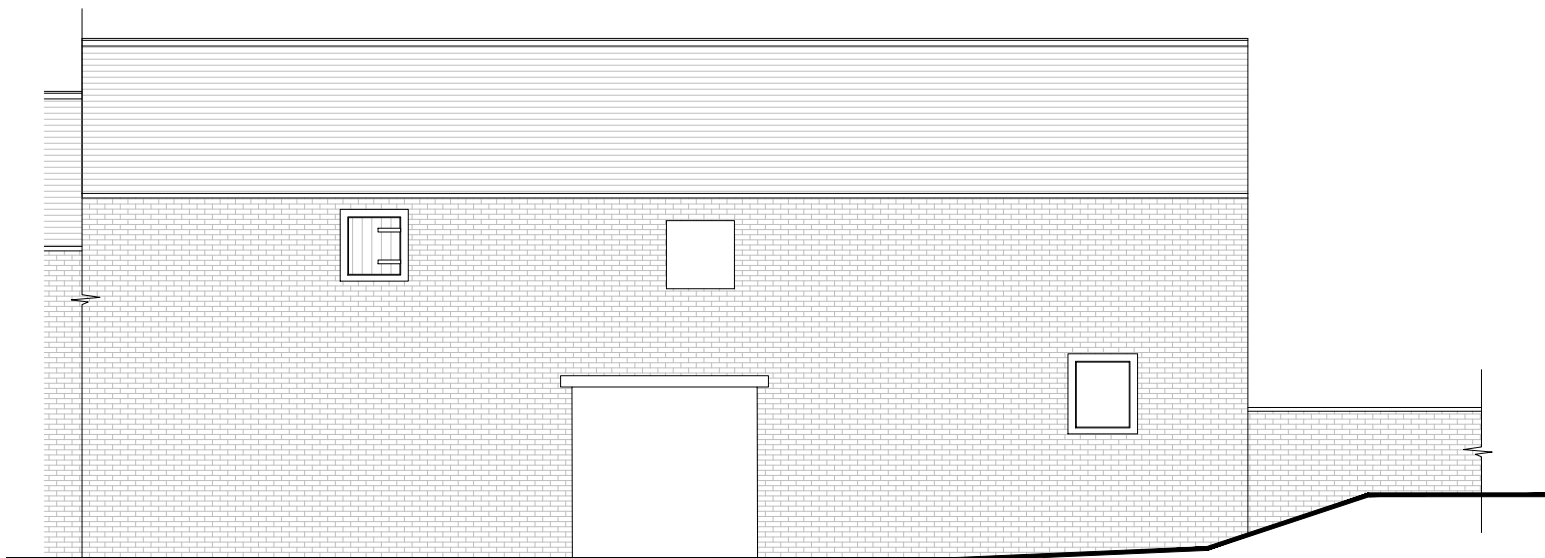

EXISTING EAST ELEVATION

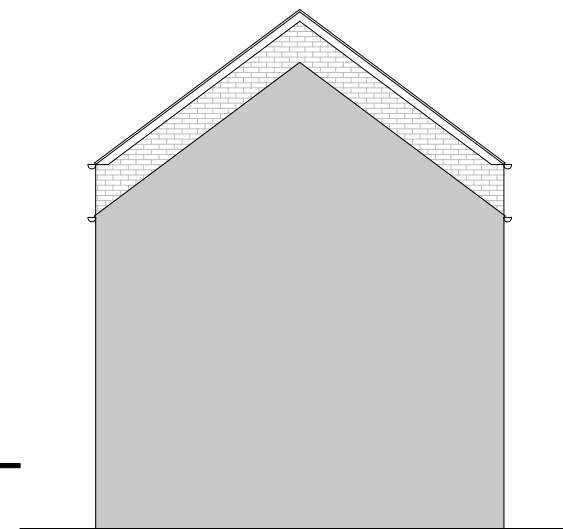


EXISTING SOUTH ELEVATION

Project
 Hill Farm Barn, Elvington
 Lane, Dunnington
Drawing
 Existing Floor Plans +
 Elevations

Scale @A3	Date	Drawn	Checked
1:100	16/05/22	TP	TP

Job No.	Status	Rev
0056	S4	P02

Drawing No.
 0056-SA-XX-XX-DR-A-1002

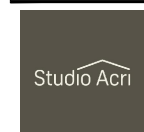

Architectural Design • Master
 Planning & Urban Design •
 Technical Design • Interior
 Architecture • Graphic
 Communication
 studioacri.co.uk
 32 The Grove Norton Malton
 07828167330